
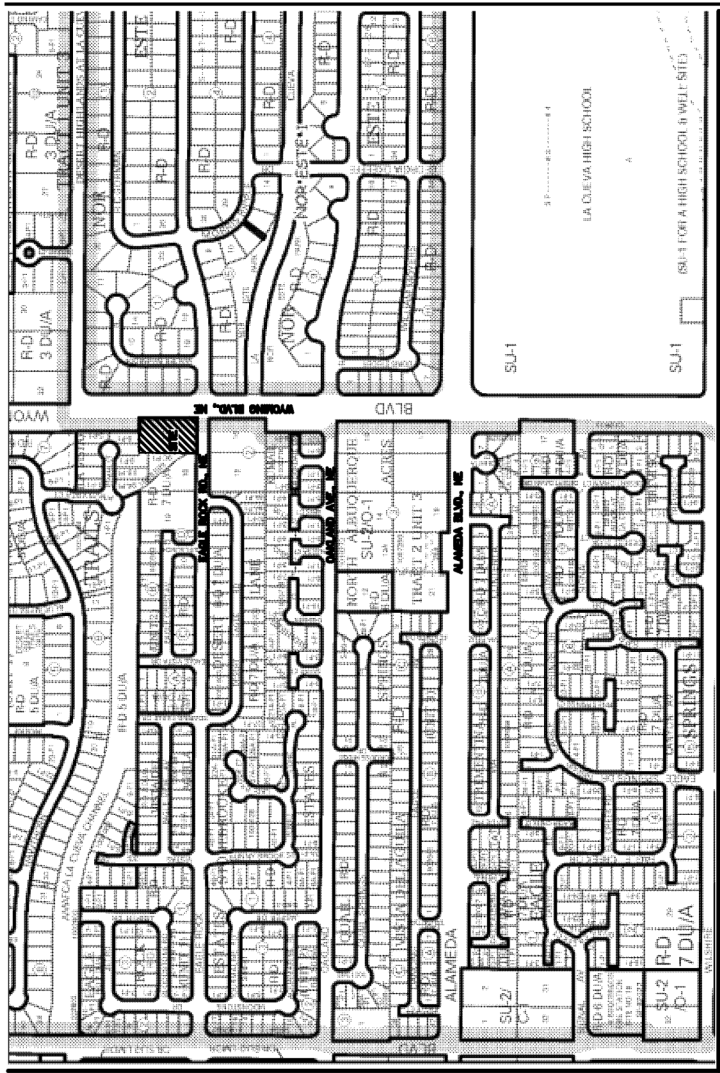


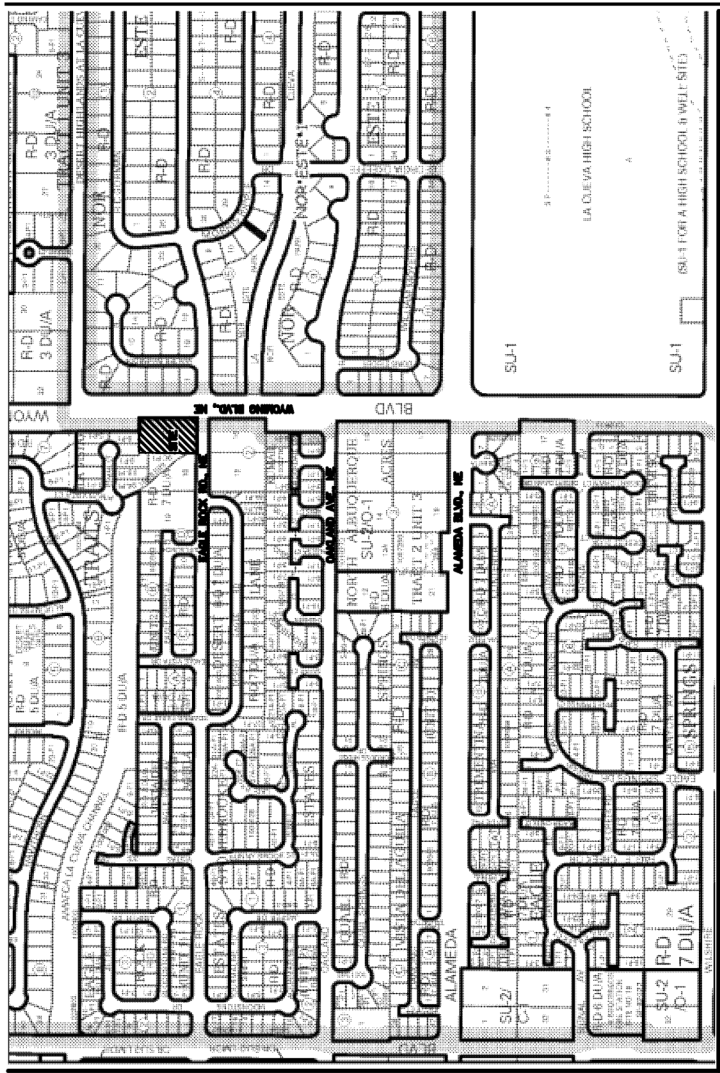

LEGEND

EROSION AND SEDIMENT CONTROL PLAN

PROJECT PERIMETER & DISTURBED AREA

SILT FENCE

MULCH SOCKS

FLOW DIRECTION

STAGING AREA

STABILIZED CONSTRUCTION ENTRANCE

TRASH RECEPTACLE

CHEMICAL TOILET

CONCRETE WASHOUT

RETENTION POND

SWALE CUT

CHECK DAM

DROP INLET PROTECTION

OUTFALL


POSTING SIGN

PRESERVED VEGETATION

RECEIVING WATERS: RIO GRANDE

RIO GRANDE SILVERY MINNOW AND
YELLOW BILLED CUCKOO HABITATS ARE
4.5 MILES TO THE NW OF SITE.

GPS LOCATION: 35.1877, -106.5602

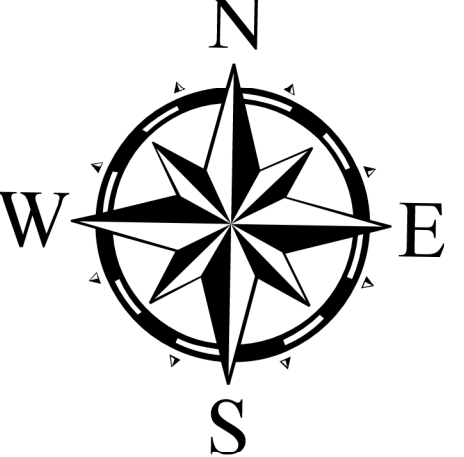

9/5/17

Engineer Stamp

ROHAN SUBDIVISION

PROJECT TITLE

ALBUQUERQUE, BERNALILLO COUNTY, NM
CITY, COUNTY, STATE

09/05/2017

DATE

C. DURKIN

DRAWN BY



MAIN SITE AREA IS PROTECTED BY A SILT FENCE PERIMETER.
THERE WILL BE SWALE CUTS TO PREVENT STREET RUNOFF
AS WELL AS MULCH SOCKS AND DROP INLET PROTECTION.
* STREETS SHOULD BE SWEEPED CLEAN OF ANY DIRT SEVERAL
TIMES A WEEK. ANY STOCKPILES IN THE STREET WILL BE
PROTECTED WITH MULCH SOCKS

