


Proposed Section A-A for Wyoming

- ① Slope is near zero from STA 11+75 to 15+33.24
Slope is ~5 to 8% at STA 11+06
Slope is ~10% at STA 10+25, which is ~point of max grade change

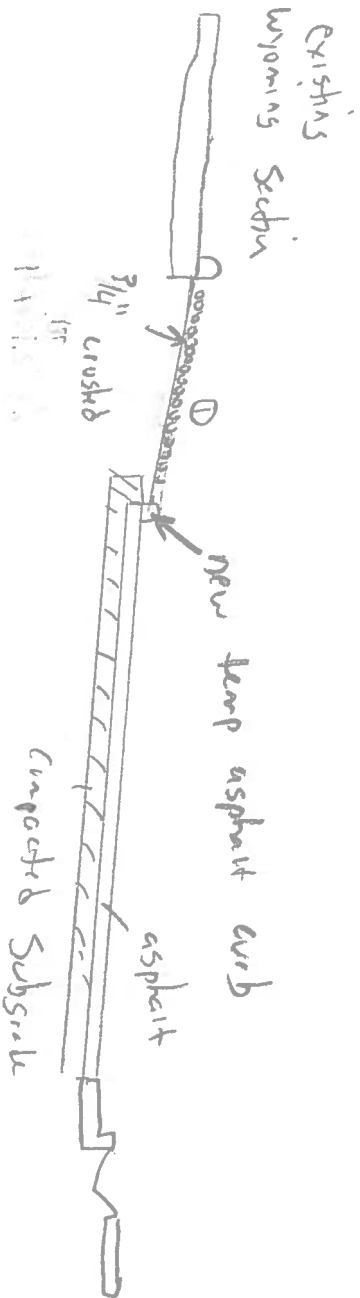

Proposed plan view at intersection of Wyoming and Eagle Rock

