



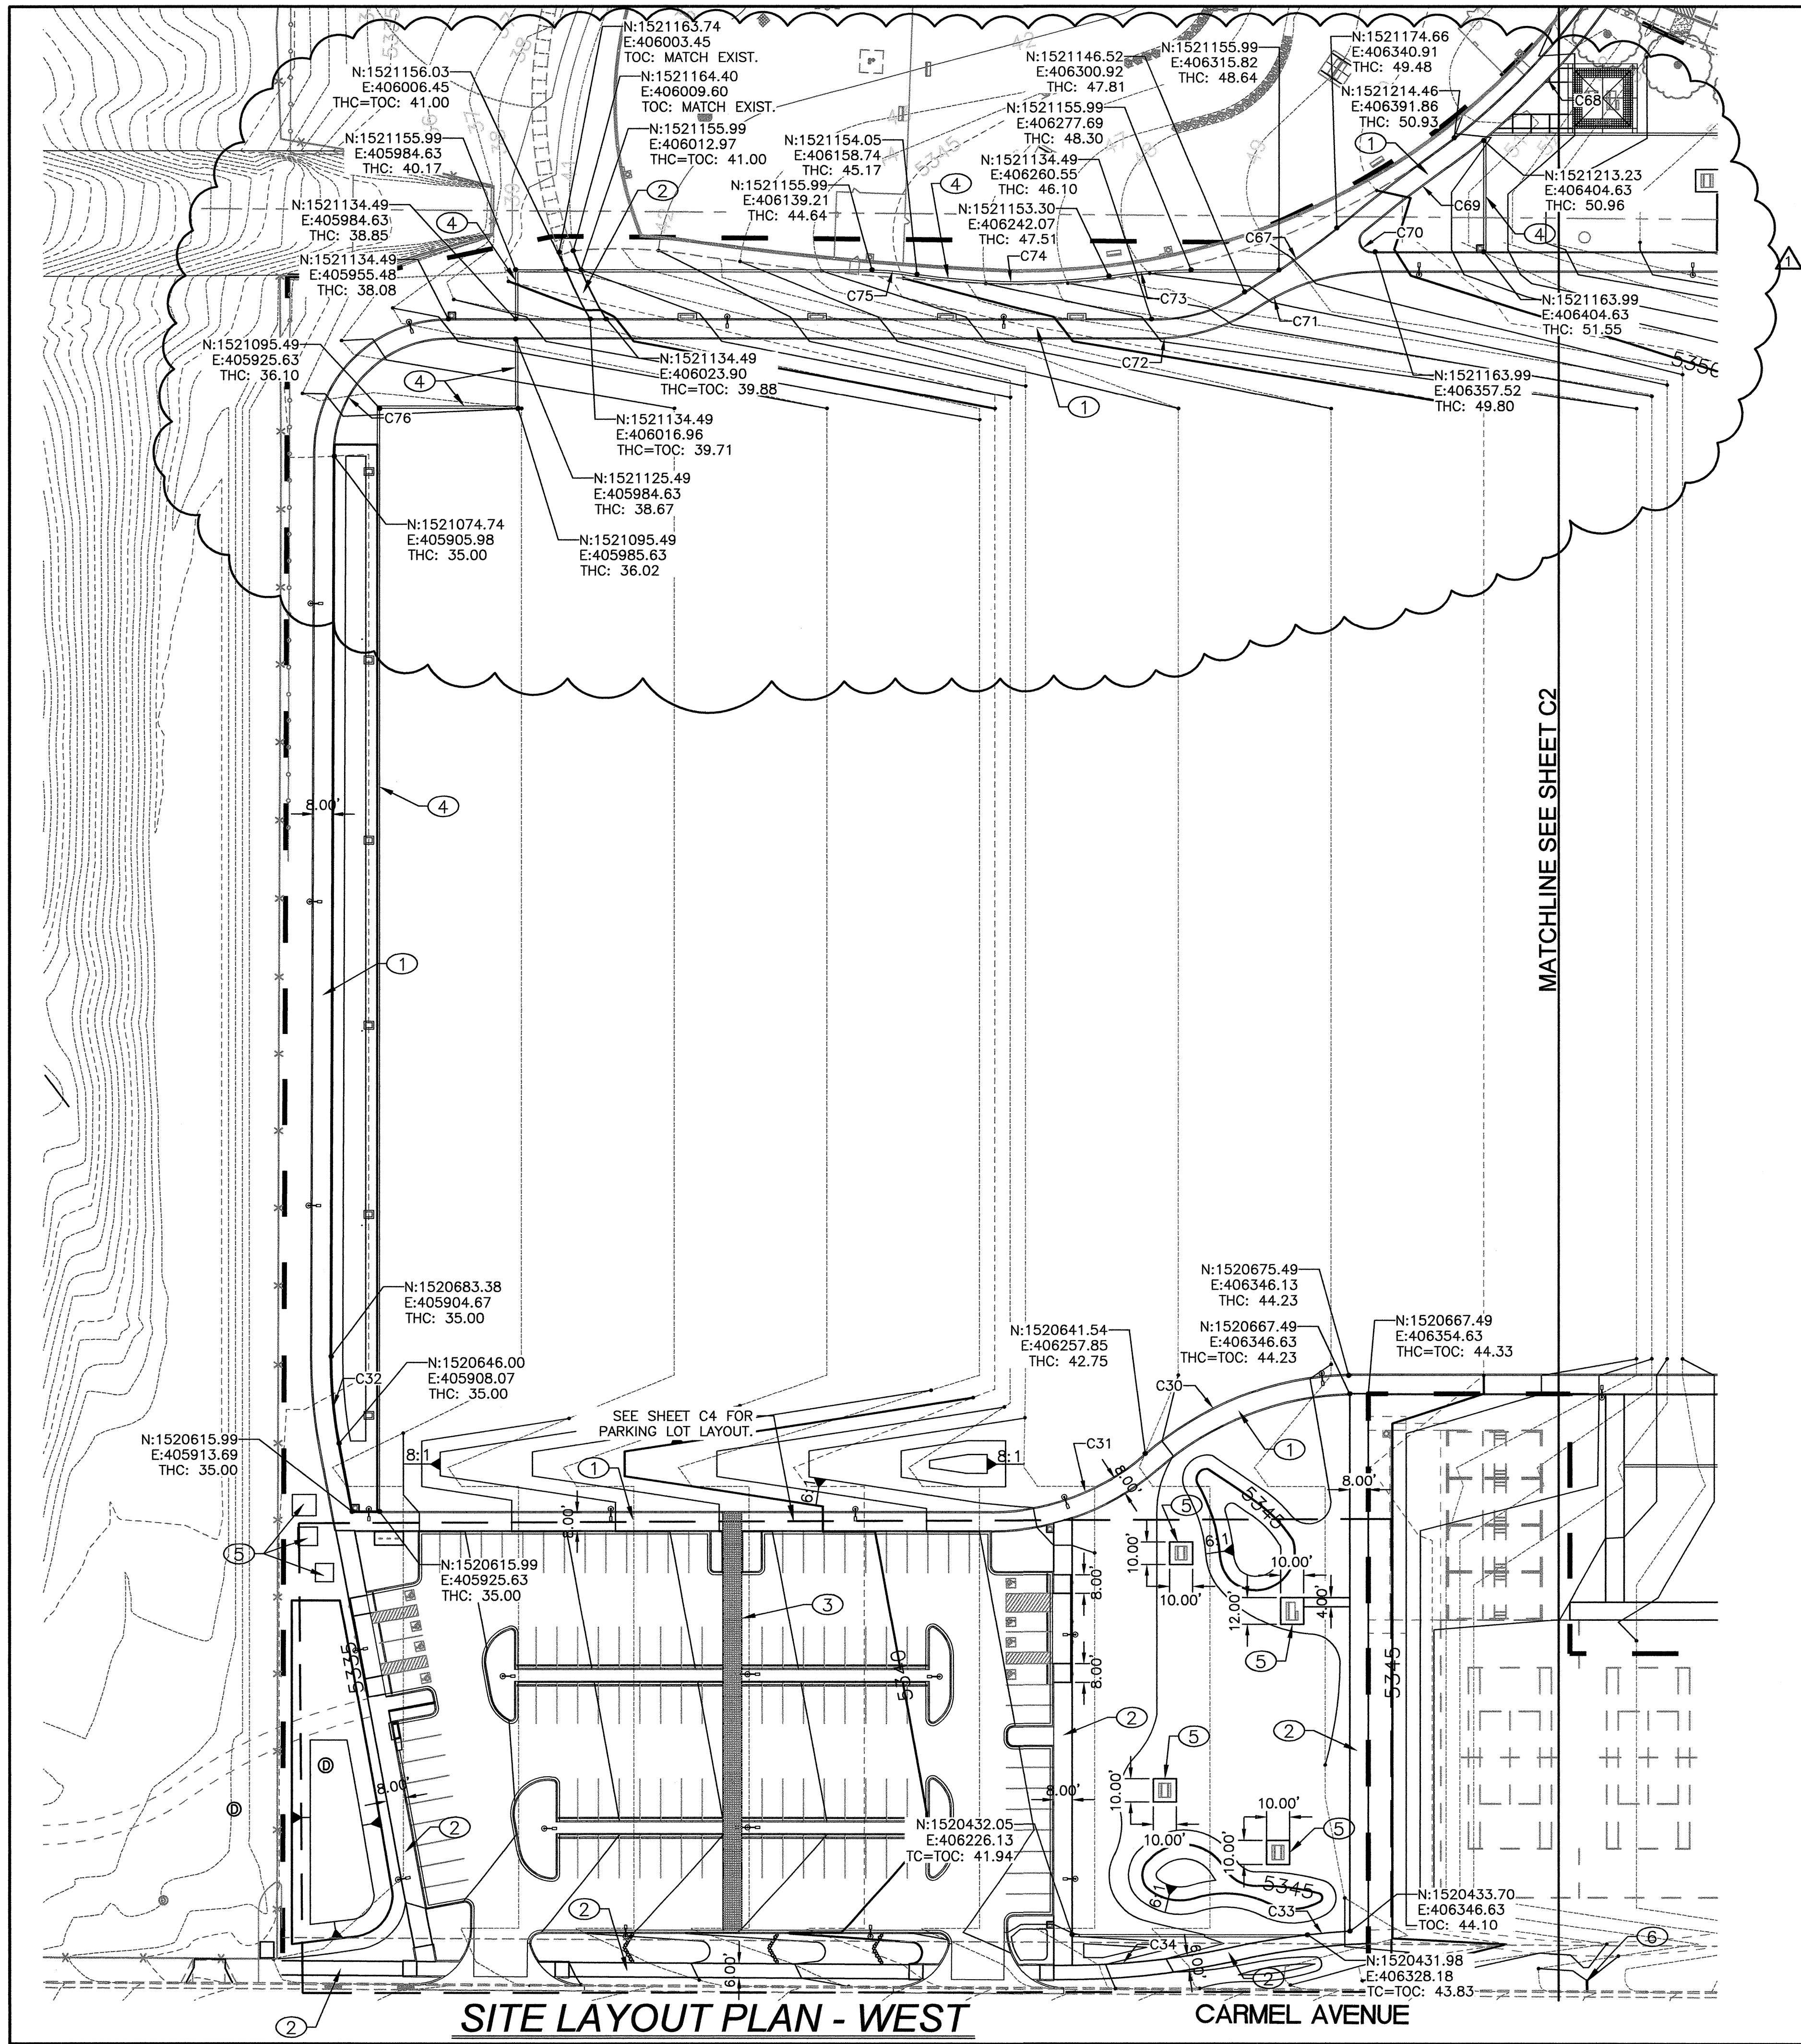

SITE LAYOUT PLAN - WEST

CARMEL AVENUE

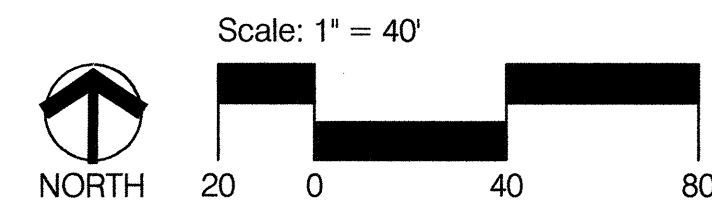

GENERAL NOTES:


1. SEE SHEET C10 FOR CURVE DATA.

KEYED NOTES:

- 1 BUILD ASPHALT SIDEWALK. SEE LANDSCAPE PLANS FOR DETAIL.
2 BUILD CONCRETE SIDEWALK. SEE LANDSCAPE PLANS FOR DETAIL.
3 BUILD PATTERNED CONCRETE SIDEWALK. SEE LANDSCAPE PLANS FOR DETAIL.
4 BUILD HEADER CURB. SEE LANDSCAPE PLANS FOR DETAIL.
5 BUILD CONCRETE PAD. SEE LANDSCAPE PLANS FOR DETAILS.
6 CUT CURB TO DRAIN INTO SWALE. SEE DETAIL ON SHEET C7.

LEGEND

- PHASE 8 BOUNDARY
FL FLOWLINE
TC TOP OF CURB
THC TOP OF HEADER CURB
TOC TOP OF CONCRETE
N NORTHING
E EASTING
C CURVE

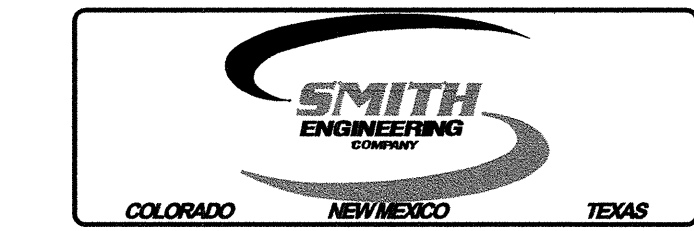

CONSENSUS PLANNING, INC.
Planning / Landscape Architecture
302 Eighth Street NW
Albuquerque, NM 87102
(505) 764-9801 Fax 842-5495
e-mail: cp@consensusplanning.com

CITY OF ALBUQUERQUE PARKS AND RECREATION DEPARTMENT STRATEGIC PLANNING AND DESIGN					
TITLE:		NORTH DOMINGO BACA PARK - PHASE 8 SITE LAYOUT PLAN - WEST			
Design Review Committee	City Engineer Approval	Last Design Update	Mo. / Day / Yr.		Mo. / Day / Yr.
City Project No.	713897	Zone Map No.	C-19	Sheet	C3