


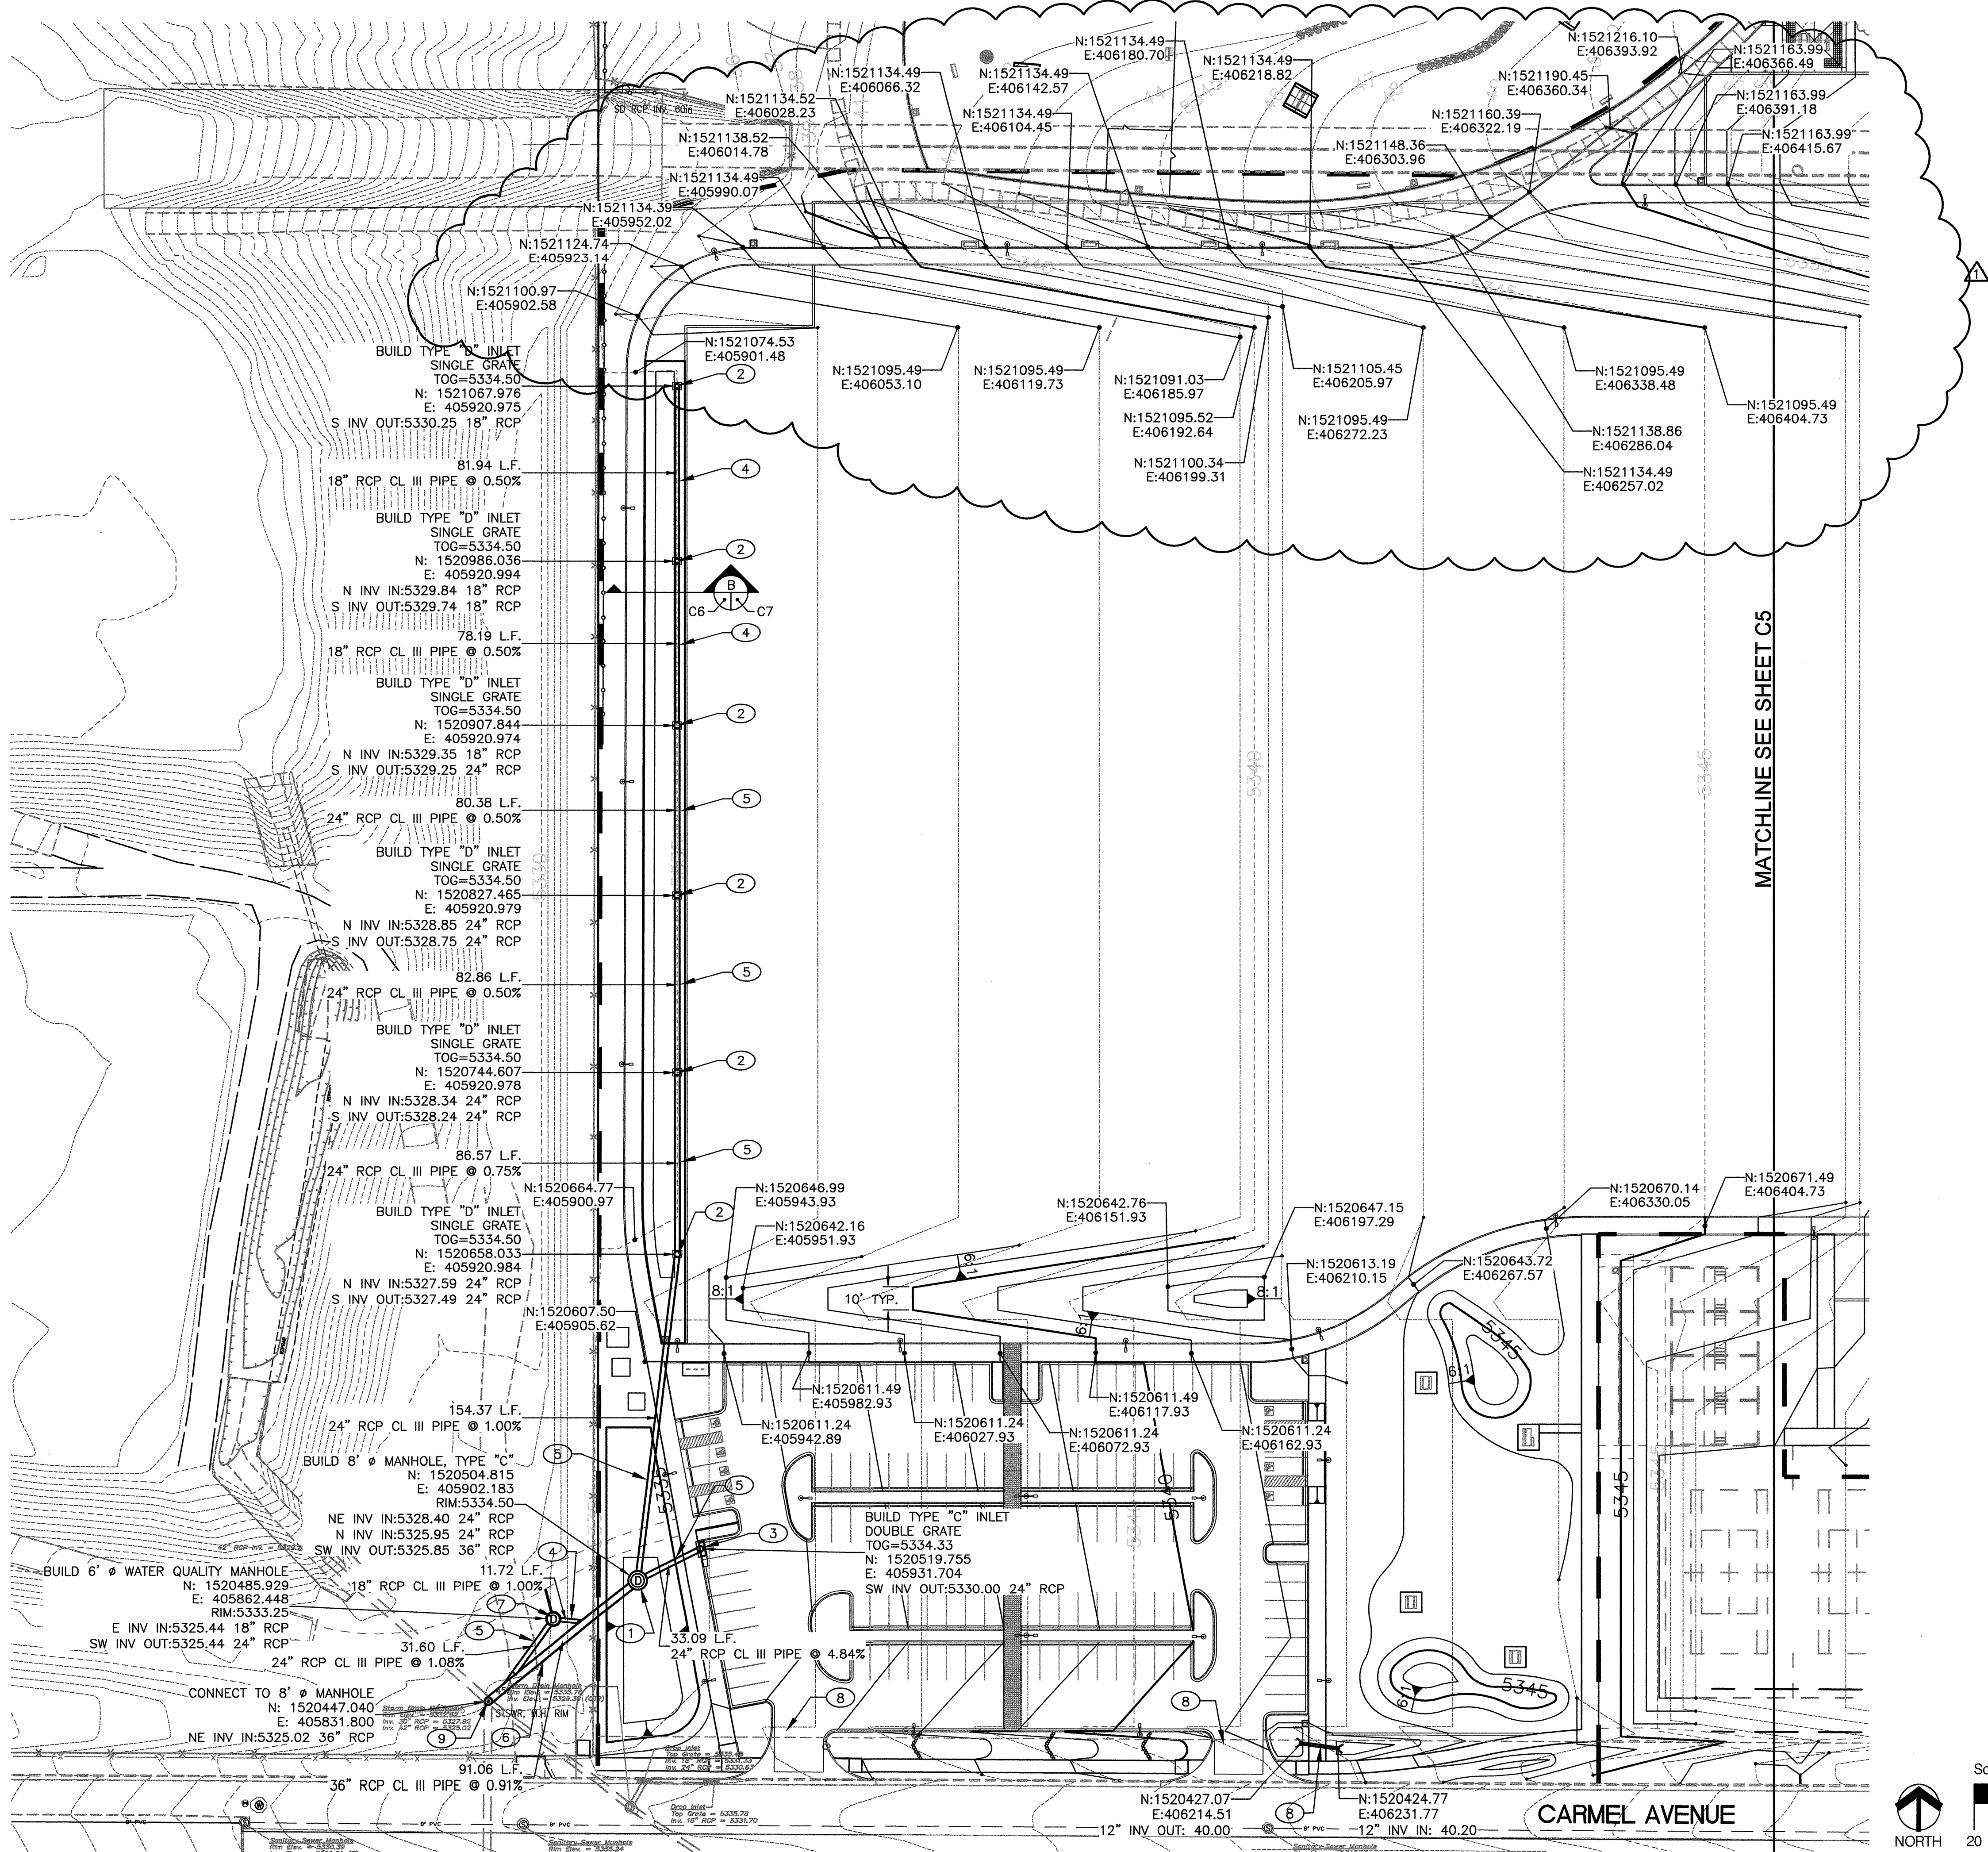


KEYED NOTES:

- BUILD 8' Ø TYPE "C" MANHOLE PER COA STD. DWG. 2101. INSTALL PERFORATED LID & FRAME, NEENAH MODEL R-1788-B OR APPROVED EQUAL.
- BUILD TYPE "D" STORM INLET PER COA STD. DWG. 2206.
- BUILD TYPE DOUBLE "C" STORM INLET PER COA STD. DWG. 2205.
- 18" RCP CL III PIPE.
- 24" RCP CL III PIPE.
- 36" RCP CL III PIPE.
- BUILD 6' Ø WATER QUALITY MANHOLE PER AMAFCA STD. DWG. 301. SEE SHEET C8 & C9.
- INSTALL 12" CMP.
- CONTRACTOR SHALL NOTIFY ENGINEER UPON OPENING EXISTING MANHOLE. ENGINEER WILL INSPECT EXISTING MANHOLE AND VERIFY SIZE. IF MANHOLE DIA. IS LESS THAN 8', BUILD NEW 8' Ø TYPE "C" MANHOLE PER COA STD. DWG. 2101. OTHERWISE, CONNECT NEW 36" RCP STORM DRAIN TO EXISTING MANHOLE.


LEGEND

- PHASE 8 BOUNDARY
- FL FLOWLINE
TC TOP OF CURB
TOC TOP OF CONCRETE
N NORTHING
E EASTING
C CURVE

NOTE: INSTALLATION OF ALL TYPE "D" STORM INLETS SHALL BE ORIENTED SO THAT LONGER SIDE IS PERPENDICULAR TO STORM DRAIN PIPE.

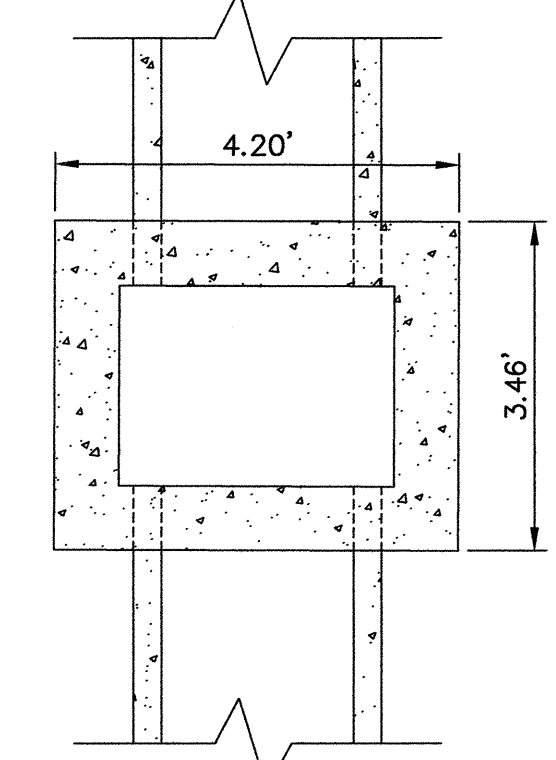

TYPE "D" STORM INLET DETAIL
NTS

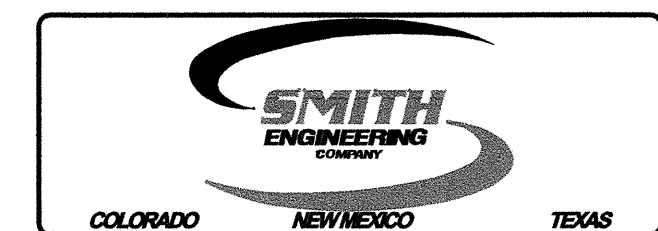

CONSensus PLANNING, INC.
Planning / Landscape Architecture
302 Eighth Street NW
Albuquerque, NM 87102
(505) 764-9801 Fax 842-5495
e-mail: cp@consensusplanning.com

CITY OF ALBUQUERQUE
PARKS AND RECREATION DEPARTMENT
STRATEGIC PLANNING AND DESIGN
TITLE: NORTH DOMINGO BACA PARK - PHASE 8
SITE GRADING AND DRAINAGE PLAN - WEST

Design Review Committee	City Engineer Approval	Mo. / Day / Yr.	Mo. / Day / Yr.
City Project No. 713897	Zone Map No. C-19	Sheet C6	

AS-BUILT INFORMATION		BENCH MARKS		SURVEY INFORMATION		ENGINEER'S SEAL		REVISIONS DUE TO SIDEWALK CHANGE	
CONTRACTOR	DATE	U.S. COAST & GEODETIC SURVEY TRIANGULATION STATION	CONTRACTOR	FIELD NOTES	NO.	DATE	BY	GN	BY
INSPECTOR'S	DATE	"HEAVEN" STANDARD USC&GS BRASS CAP IN CONCRETE	INSPECTOR'S	BY	11599	10/20/2013			
FIELD	DATE	MONUMENT "HEAVEN 1969". BRASS CAP IS SURFACE	FIELD	SURVEYING CONTROL					
VERIFICATION BY	DATE	IS LOCATED SOUTH SIDE PASO DEL NORTE, 325 FEET +/-	VERIFICATION BY	INC.					
CORRECTED BY	DATE	WEST OF WYOMING AT BACK OF SIDEWALK.	CORRECTED BY						
MICRO-FILM INFORMATION	DATE		MICRO-FILM INFORMATION						
RECORDED BY	DATE		RECORDED BY						
NO.			NO.						