

NORTH DOMINGO BACA LOMR

DATUM : NAD83/NAVD88
 SPATIAL PROJECTION:
 NEW MEXICO STATE PLANE


PROJECT NO.:
 DRAWN BY: STAFF
 REVIEWED BY: STAFF
 APPROVED BY: STAFF

ISSUE DRAWING LOG:

NO.	DATE	DESCRIPTION

NORTH DOMINGO BACA CHANNEL

LOMR EXHIBIT

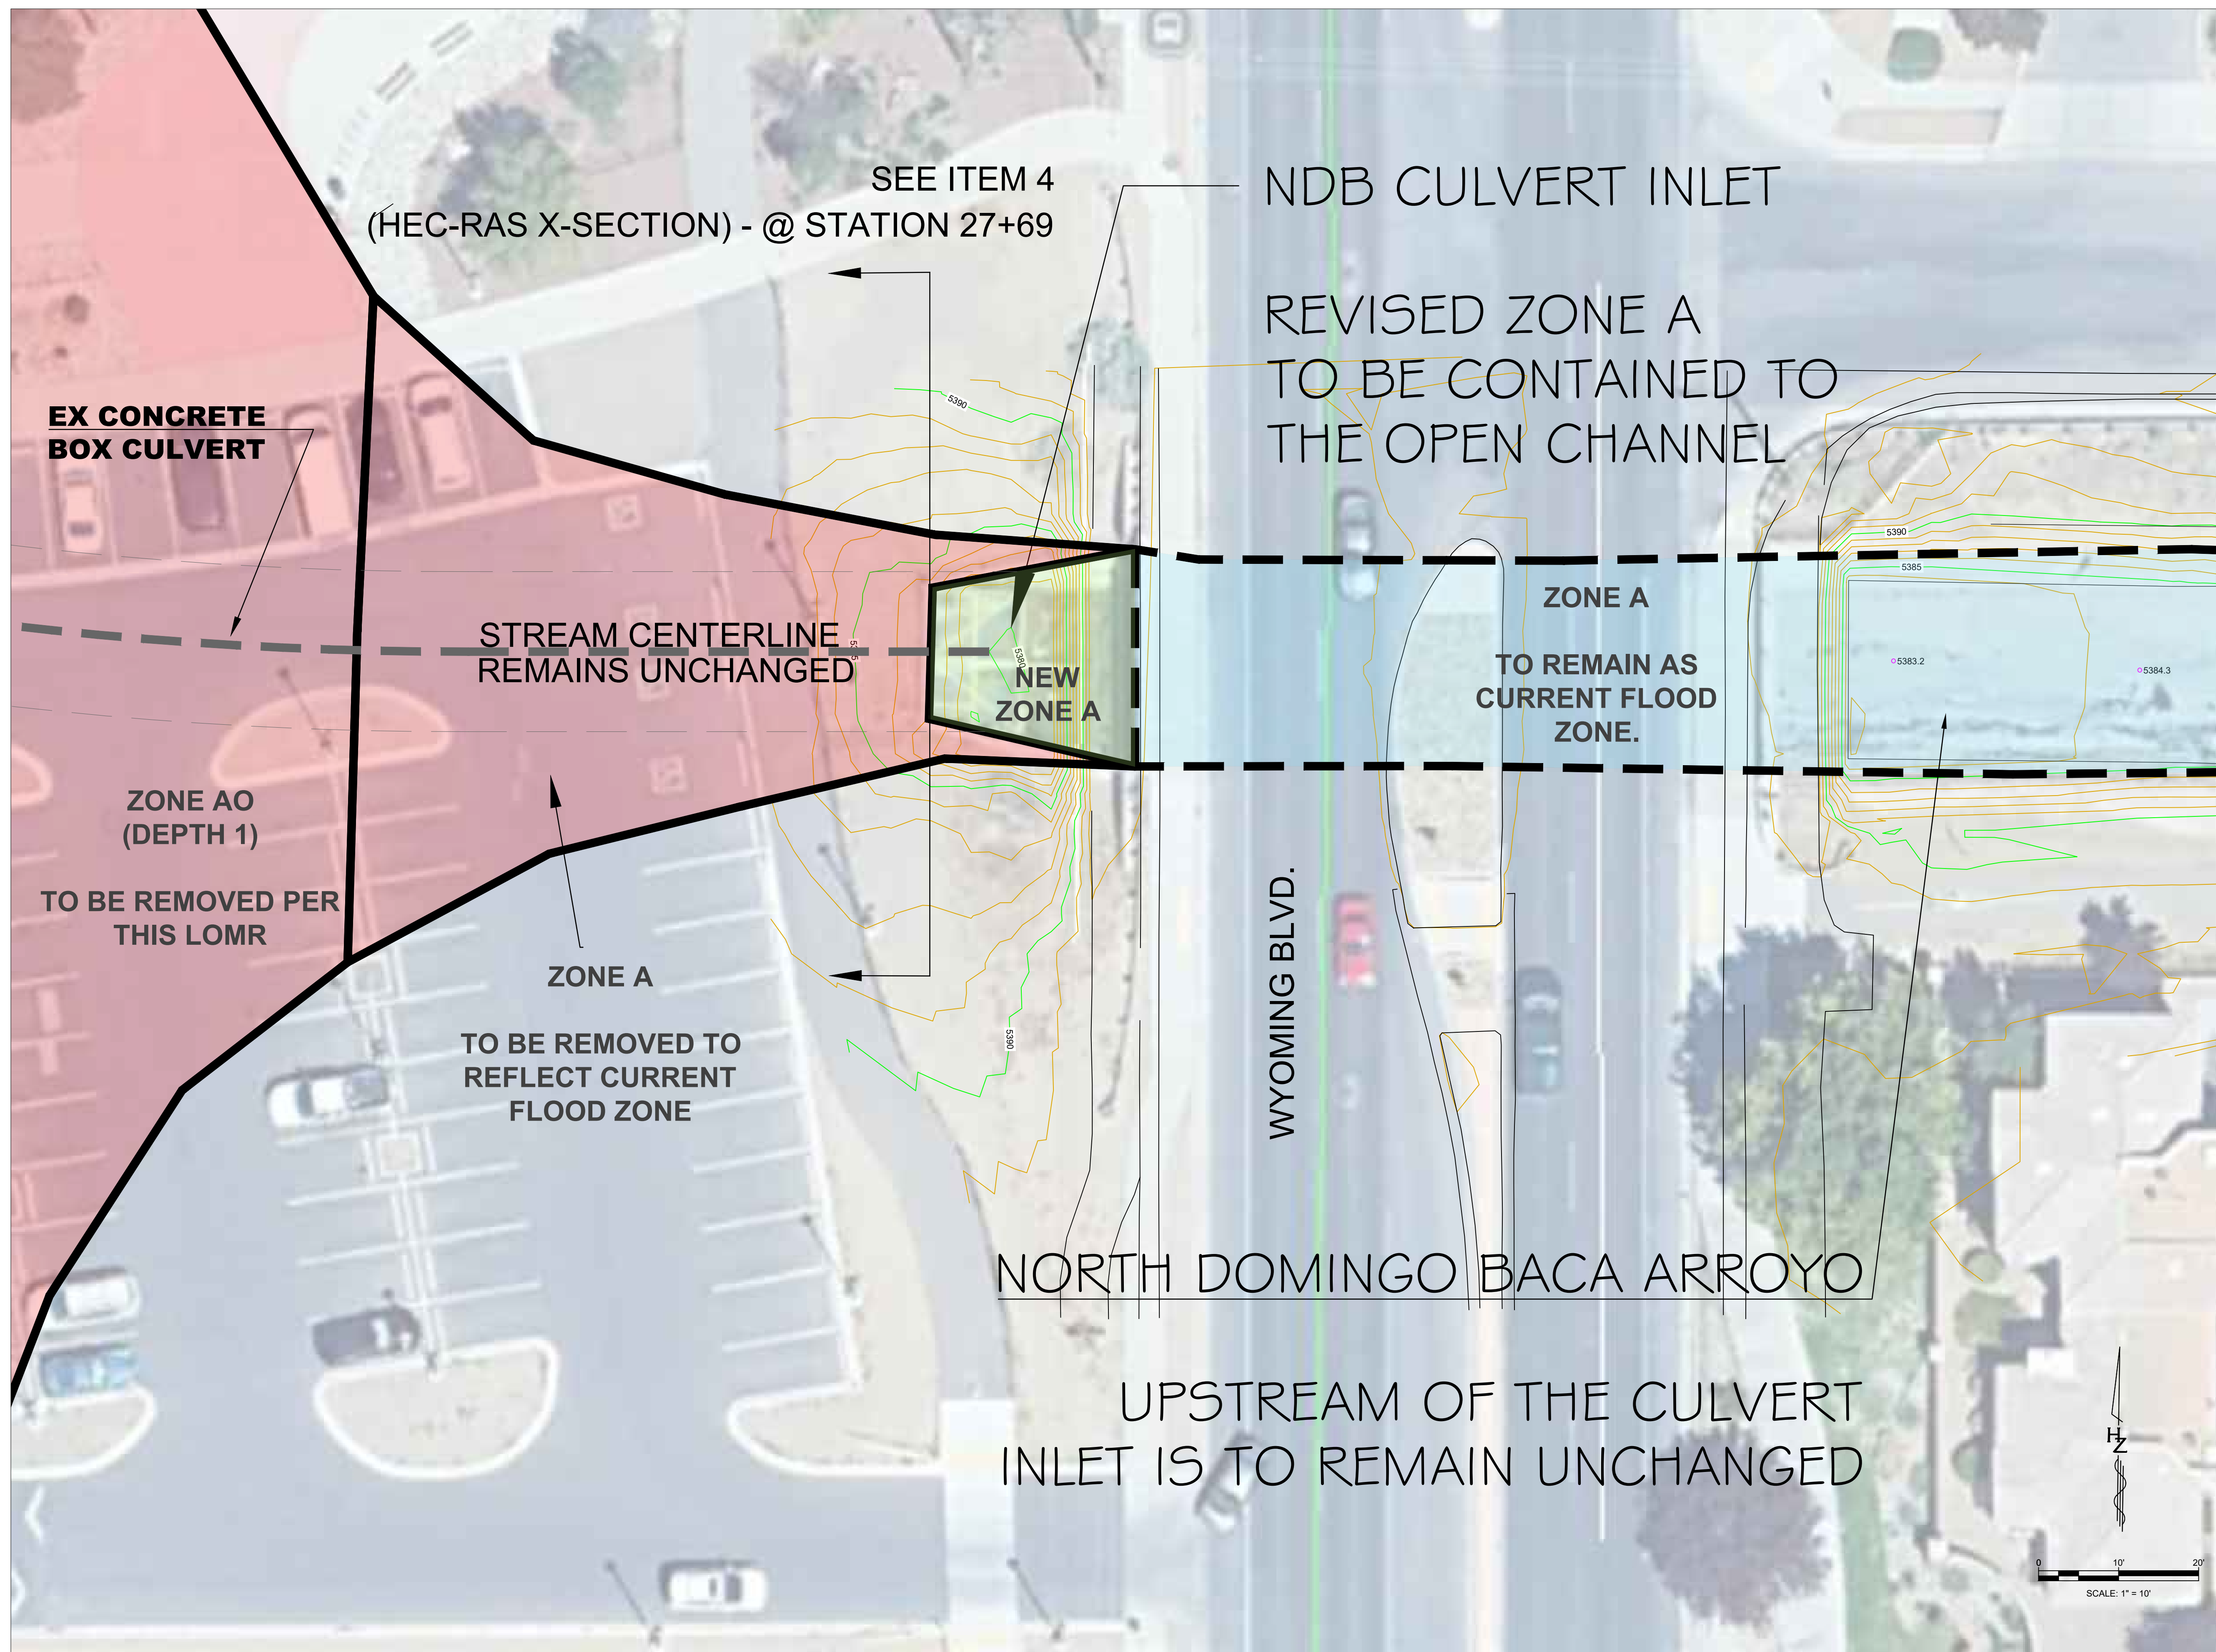

9/12/2023 3:04 PM
 H:\TRANSFER\QUATIC CENTER\NDB LOMR EXHIBIT_RECOVER.DWG