



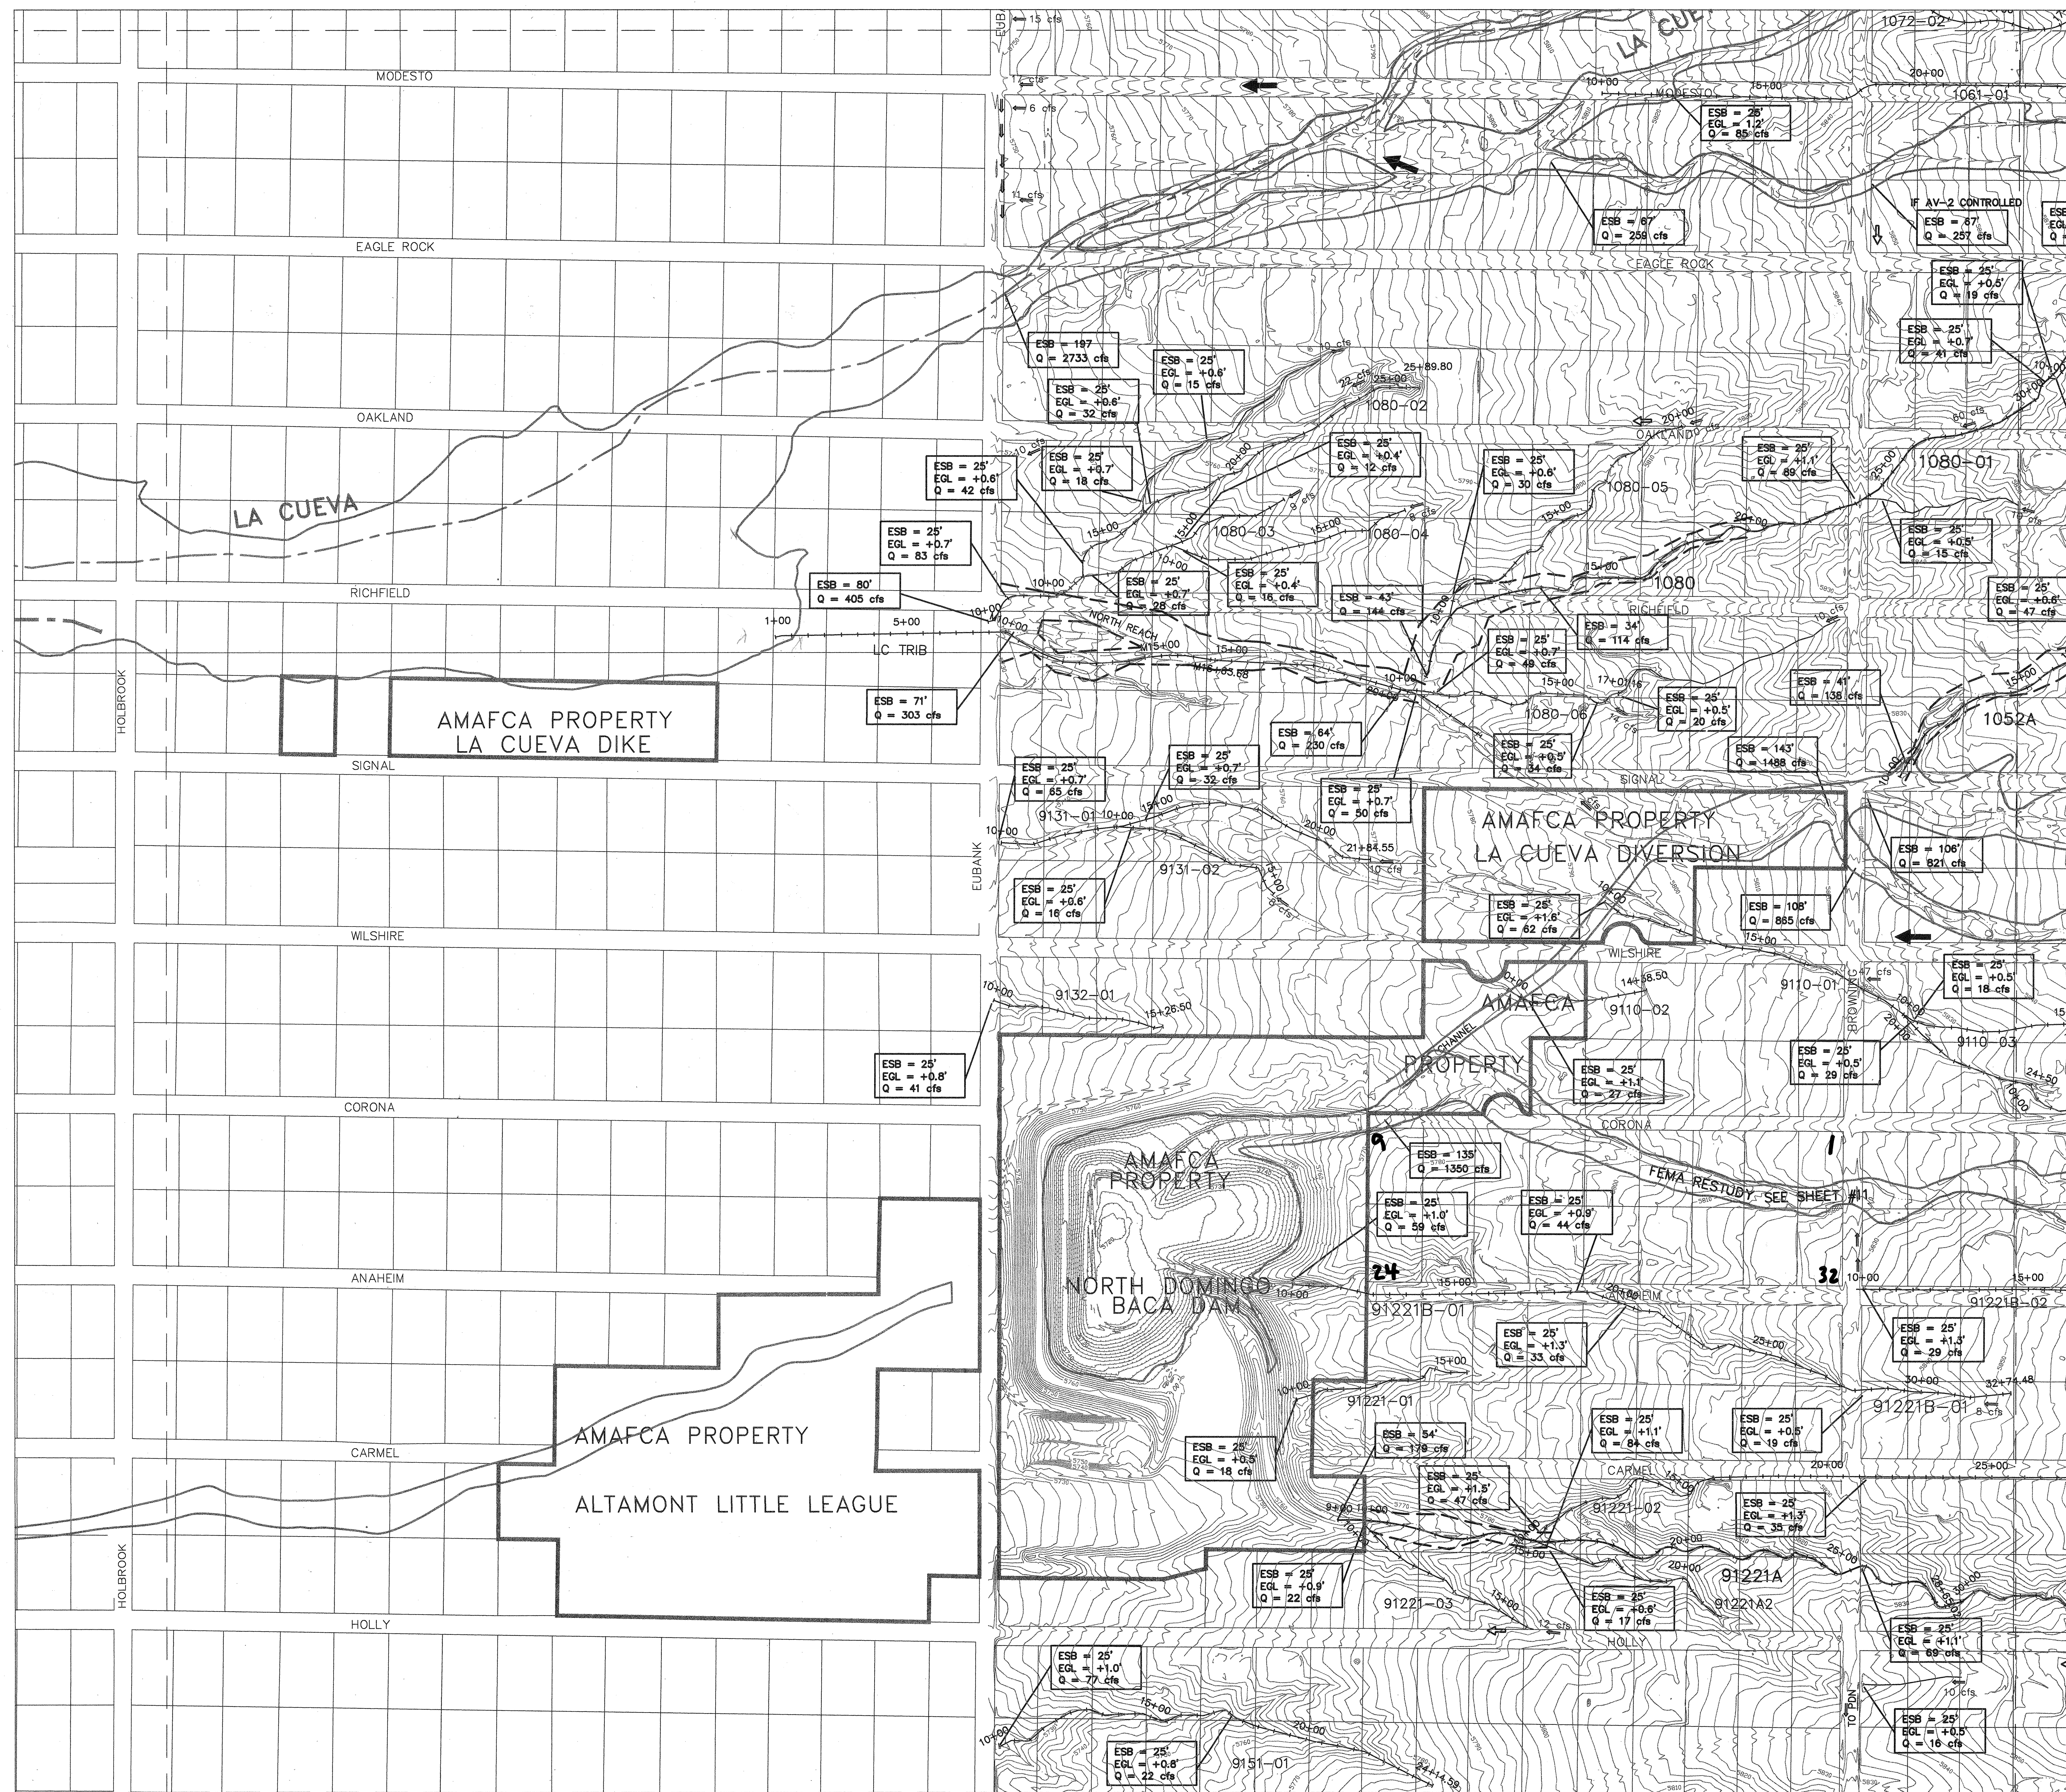

LEGEND

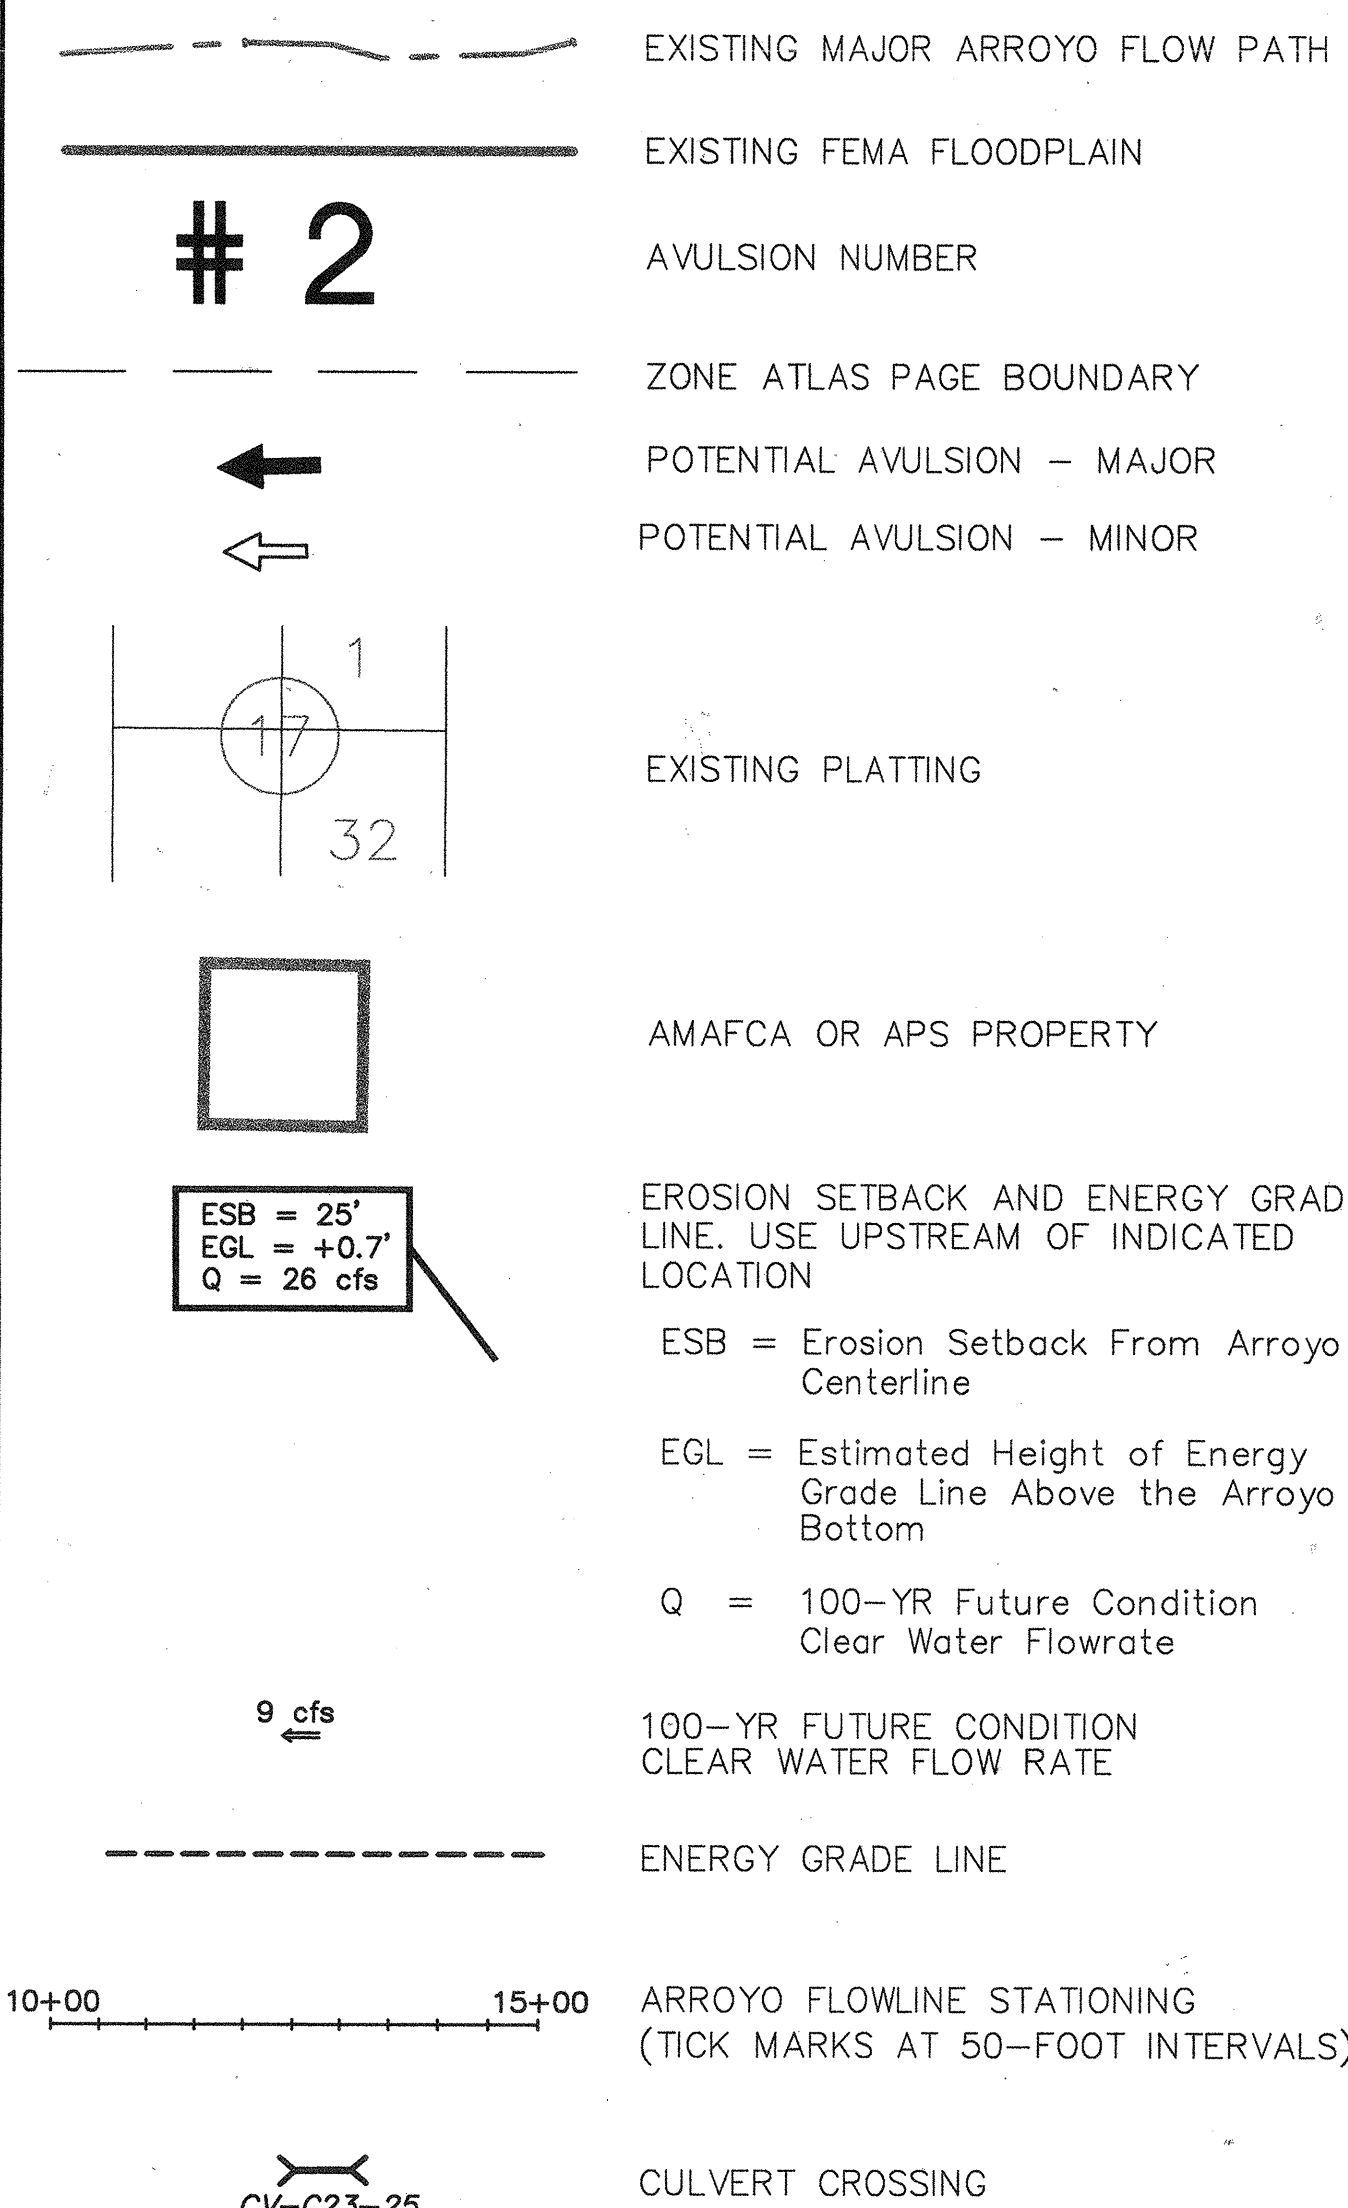


FEMA RESTUDY SEE SHEET #11

ARROYO FLOODPLAIN SHOWN IS BASED ON 1999 DRAFT FIS MAP REVISION ISSUED PRIOR TO COMPLETION OF THIS SHEET. SHEET #11 SHOWS EFFECTIVE FLOODPLAIN AT TIME OF MAP PREPARATION.

Reach: LC Trib	Reach: 91221A	Reach: 1052A	Reach: 1080
ARROYO STA.	ARROYO STA.	ARROYO STA.	ARROYO STA.
E.G.L. ELEV. (ft)	E.G.L. ELEV. (ft)	E.G.L. ELEV. (ft)	E.G.L. ELEV. (ft)
7+90 5730.5	9+00 5759.3	10+00 5824.5	8+00 5770.4
M10+90 5732.9	11+00 5767.1	11+00 5827.5	9+00 5773.7
M11+90 5735.6	12+00 5771.0	12+00 5832.0	10+00 5776.7
M12+90 5740.3	13+00 5774.5	13+00 5837.1	11+00 5780.2
M13+90 5742.7	14+00 5777.7	14+00 5841.3	12+00 5784.7
M14+90 5744.1	15+00 5781.1	15+00 5844.3	13+00 5788.9
M15+90 5748.5		16+00 5847.9	14+00 5792.1
14+60 5751.9		17+00 5851.3	15+00 5795.5
15+60 5754.9			16+00 5799.3
16+60 5757.7			17+00 5802.3
17+60 5760.9			18+00 5805.5
18+60 5763.9			19+00 5808.3
19+60 5767.0			20+00 5813.0
20+60 5769.5			
21+60 5771.5			
22+60 5775.6			
23+60 5776.4			

Reach: LC Trib	Reach: North Reach
ARROYO STA.	ARROYO STA.
E.G.L. ELEV. (ft)	E.G.L. ELEV. (ft)
7+90 5731.5	
M10+90 5735.2	
M11+90 5737.5	
M12+90 5738.8	
M13+90 5741.5	
M14+90 5745.2	

REVISED: APRIL 1999

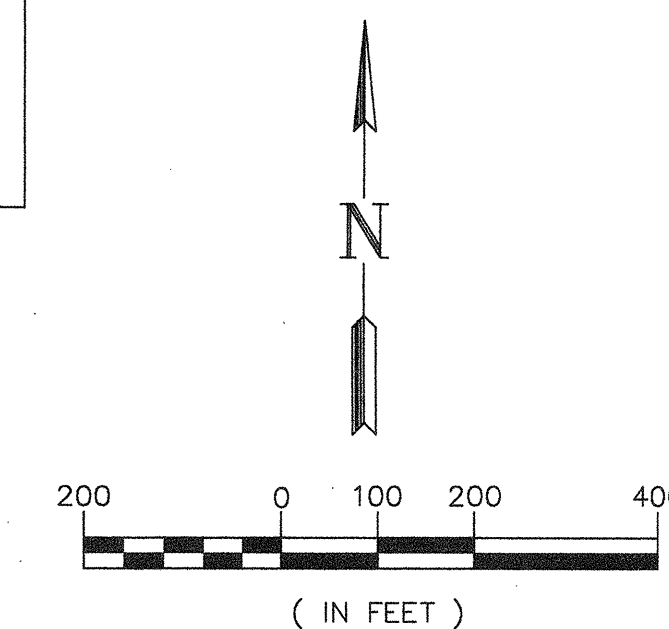

Resource Technology, Inc.
ENGINEERS AND ENVIRONMENTAL SCIENTISTS
1700-B Randolph Rd. SE Albuquerque, New Mexico 87108
Telephone: (505) 243-7300

BERNALILLO COUNTY
PUBLIC WORKS DIVISION

NORTH ALBUQUERQUE ACRES/
SANDIA HEIGHTS SOUTH
DRAINAGE PLAN

FLOOD PRONE AREA MAPS