



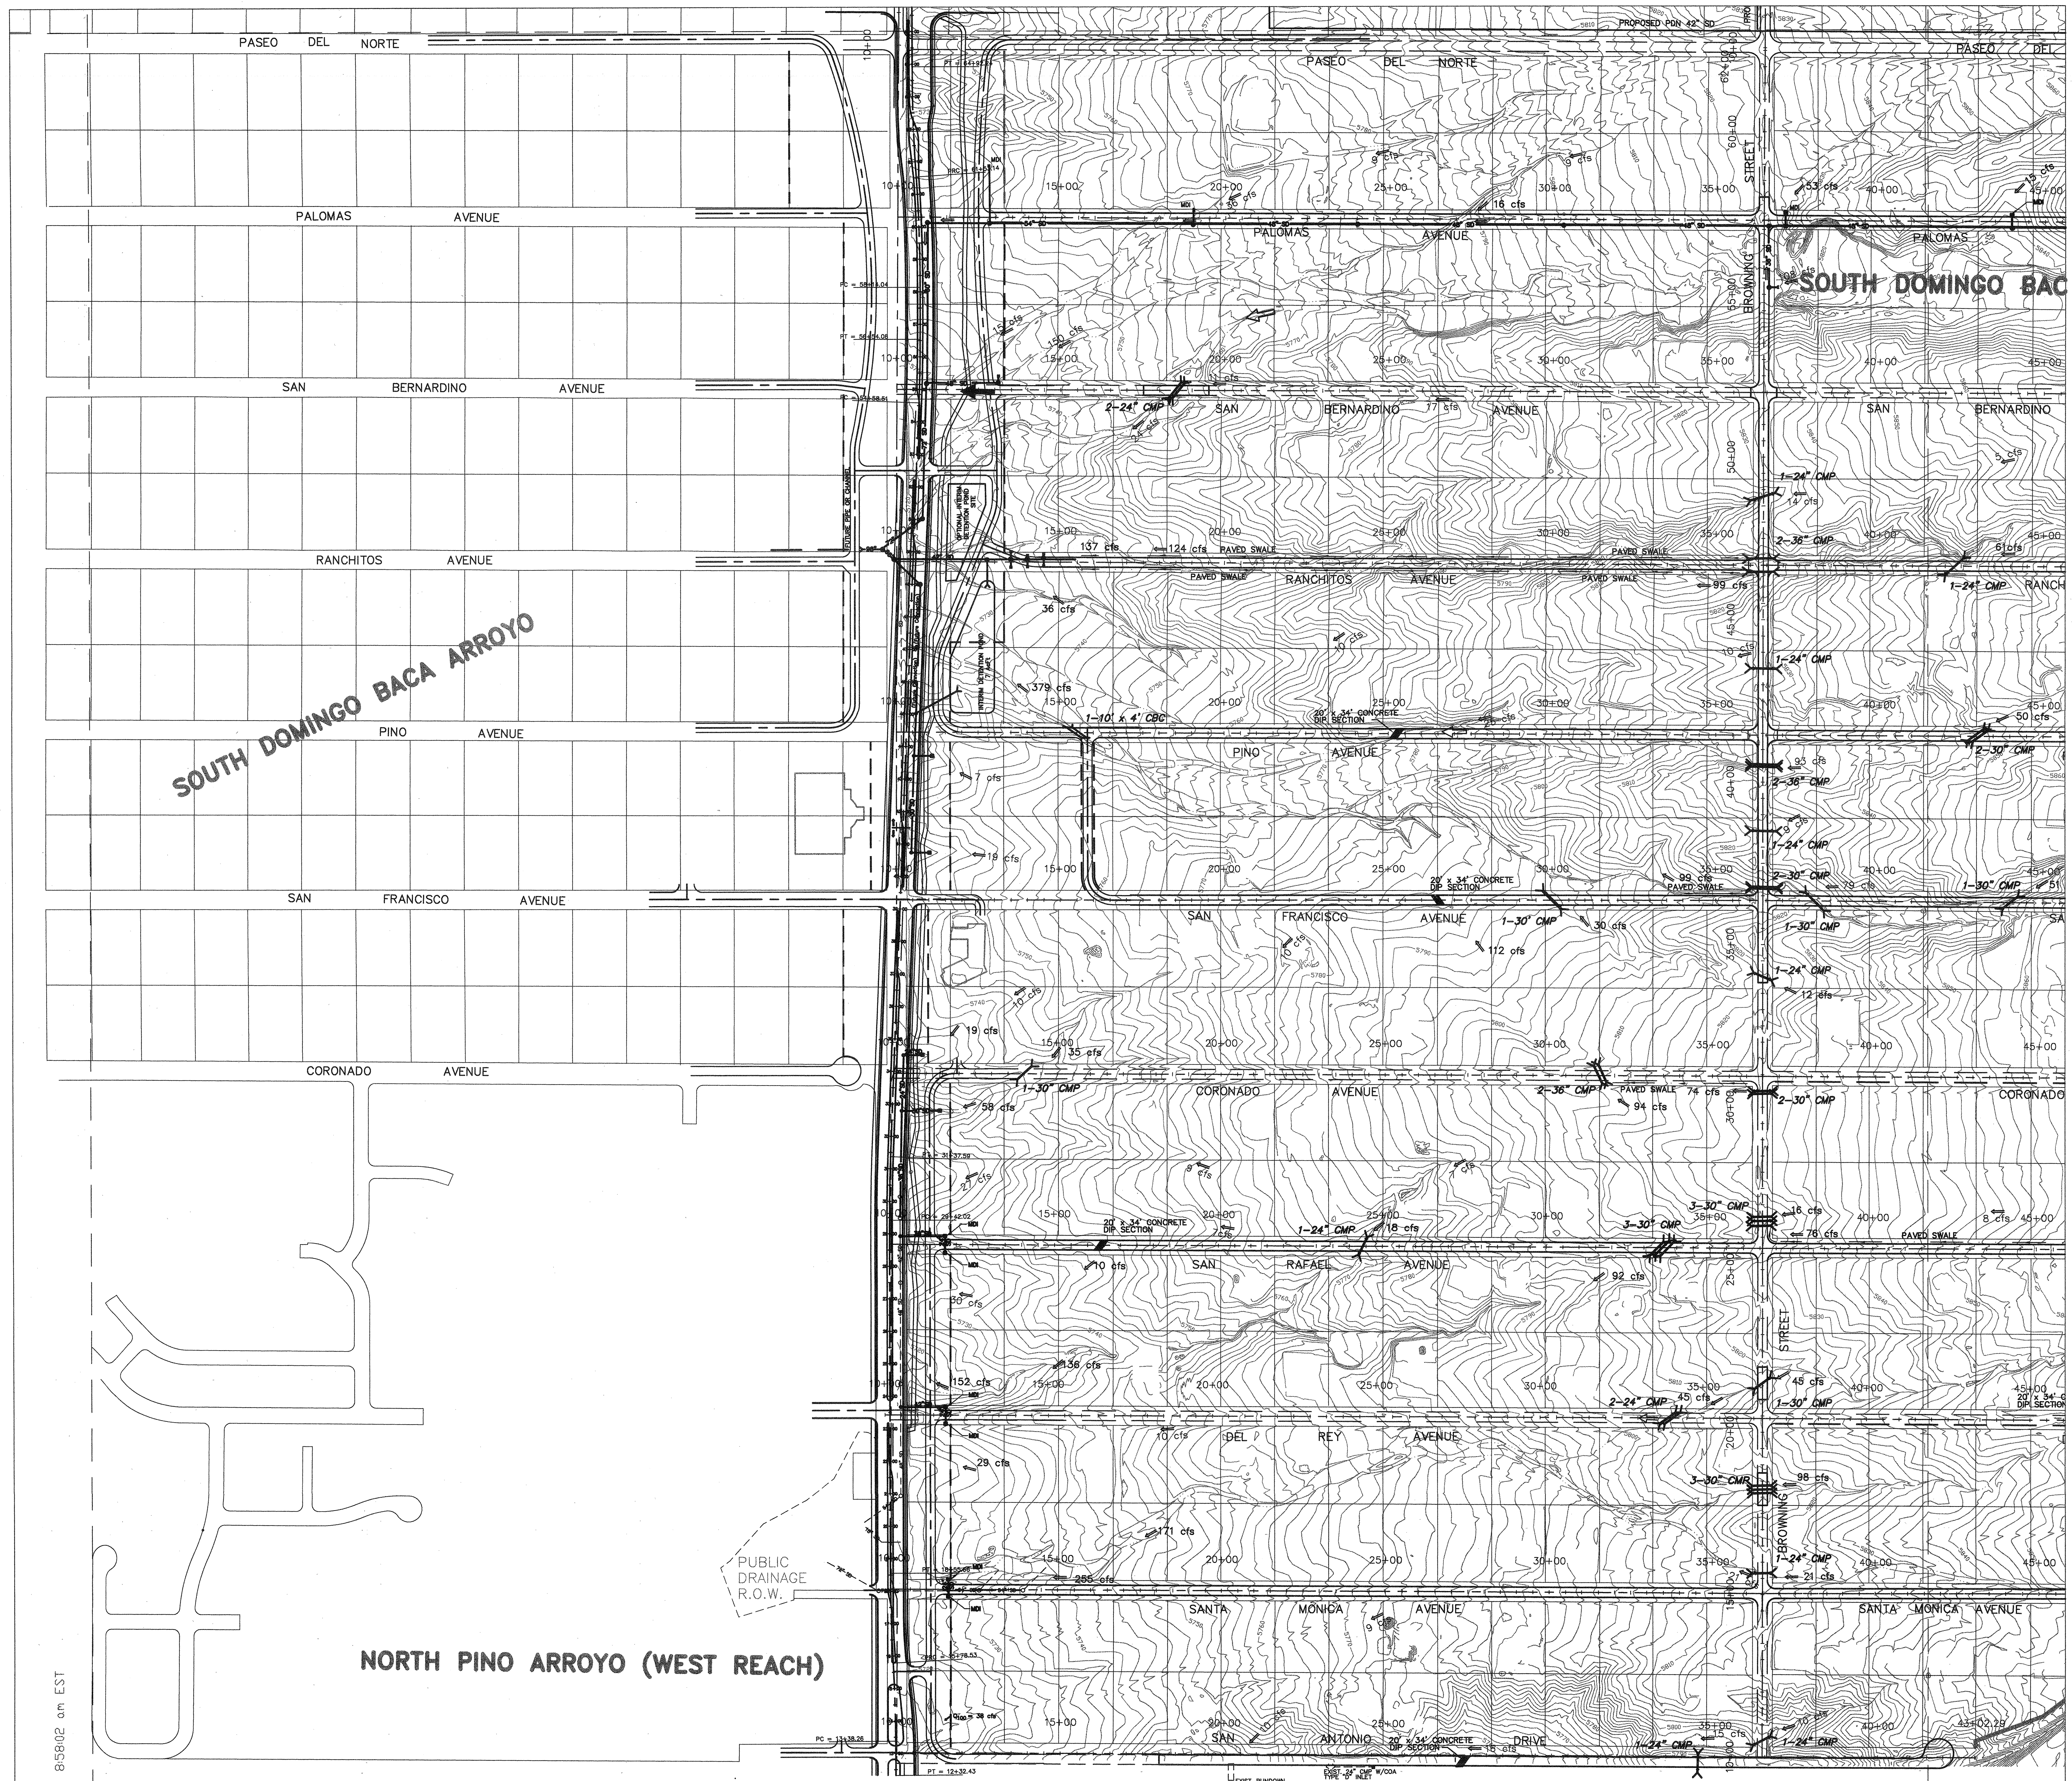

LEGEND

- EXISTING MAJOR ARROYO FLOW PATH
- # 2** AVULSION NUMBER
- ZONE ATLAS PAGE BOUNDARY
- POTENTIAL AVULSION - MAJOR
- POTENTIAL AVULSION - MINOR
- EXISTING PLATTING
- AMAFCA OR APS PROPERTY
- 1-24" CMP LOCATION OF PROPOSED DRAINAGE INFRASTRUCTURE IMPROVEMENT
- 9 cfs 100-YR FUTURE CONDITION CLEAR WATER FLOW RATE
- EXISTING CULVERT CROSSING
- PROPOSED CULVERT CROSSING
- PROPOSED CONCRETE BOX CULVERT
- PROPOSED DIP SECTION
- CBC CONCRETE BOX CULVERT
- RCP REINFORCED CONCRETE PIPE
- CMP CORRUGATED METAL PIPE
- EXISTING PAVED ROAD
- PROPOSED PAVED ROAD

REVISED: FEBRUARY 1999

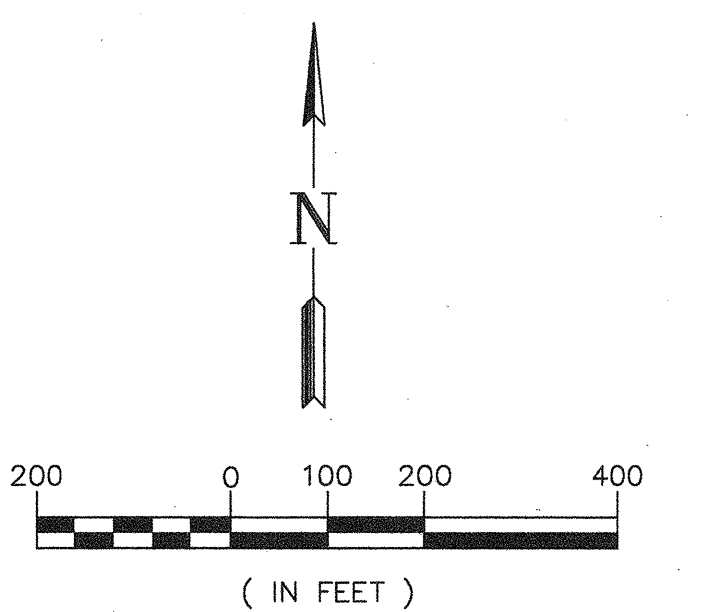

Resource Technology, Inc.
ENGINEERS AND ENVIRONMENTAL SCIENTISTS
1720-B Randolph Rd. SE Albuquerque, New Mexico 87106
Telephone: (505) 243-7300
FAX: (505) 243-7300

BERNALILLO COUNTY
PUBLIC WORKS DIVISION
NORTH ALBUQUERQUE ACRES/
SANDIA HEIGHTS SOUTH
DRAINAGE PLAN

DRAINAGE INFRASTRUCTURE MAPS NORTH ALBUQUERQUE ACRES