



B200D1.dwg 12-2-99 2:44:06 pm EST

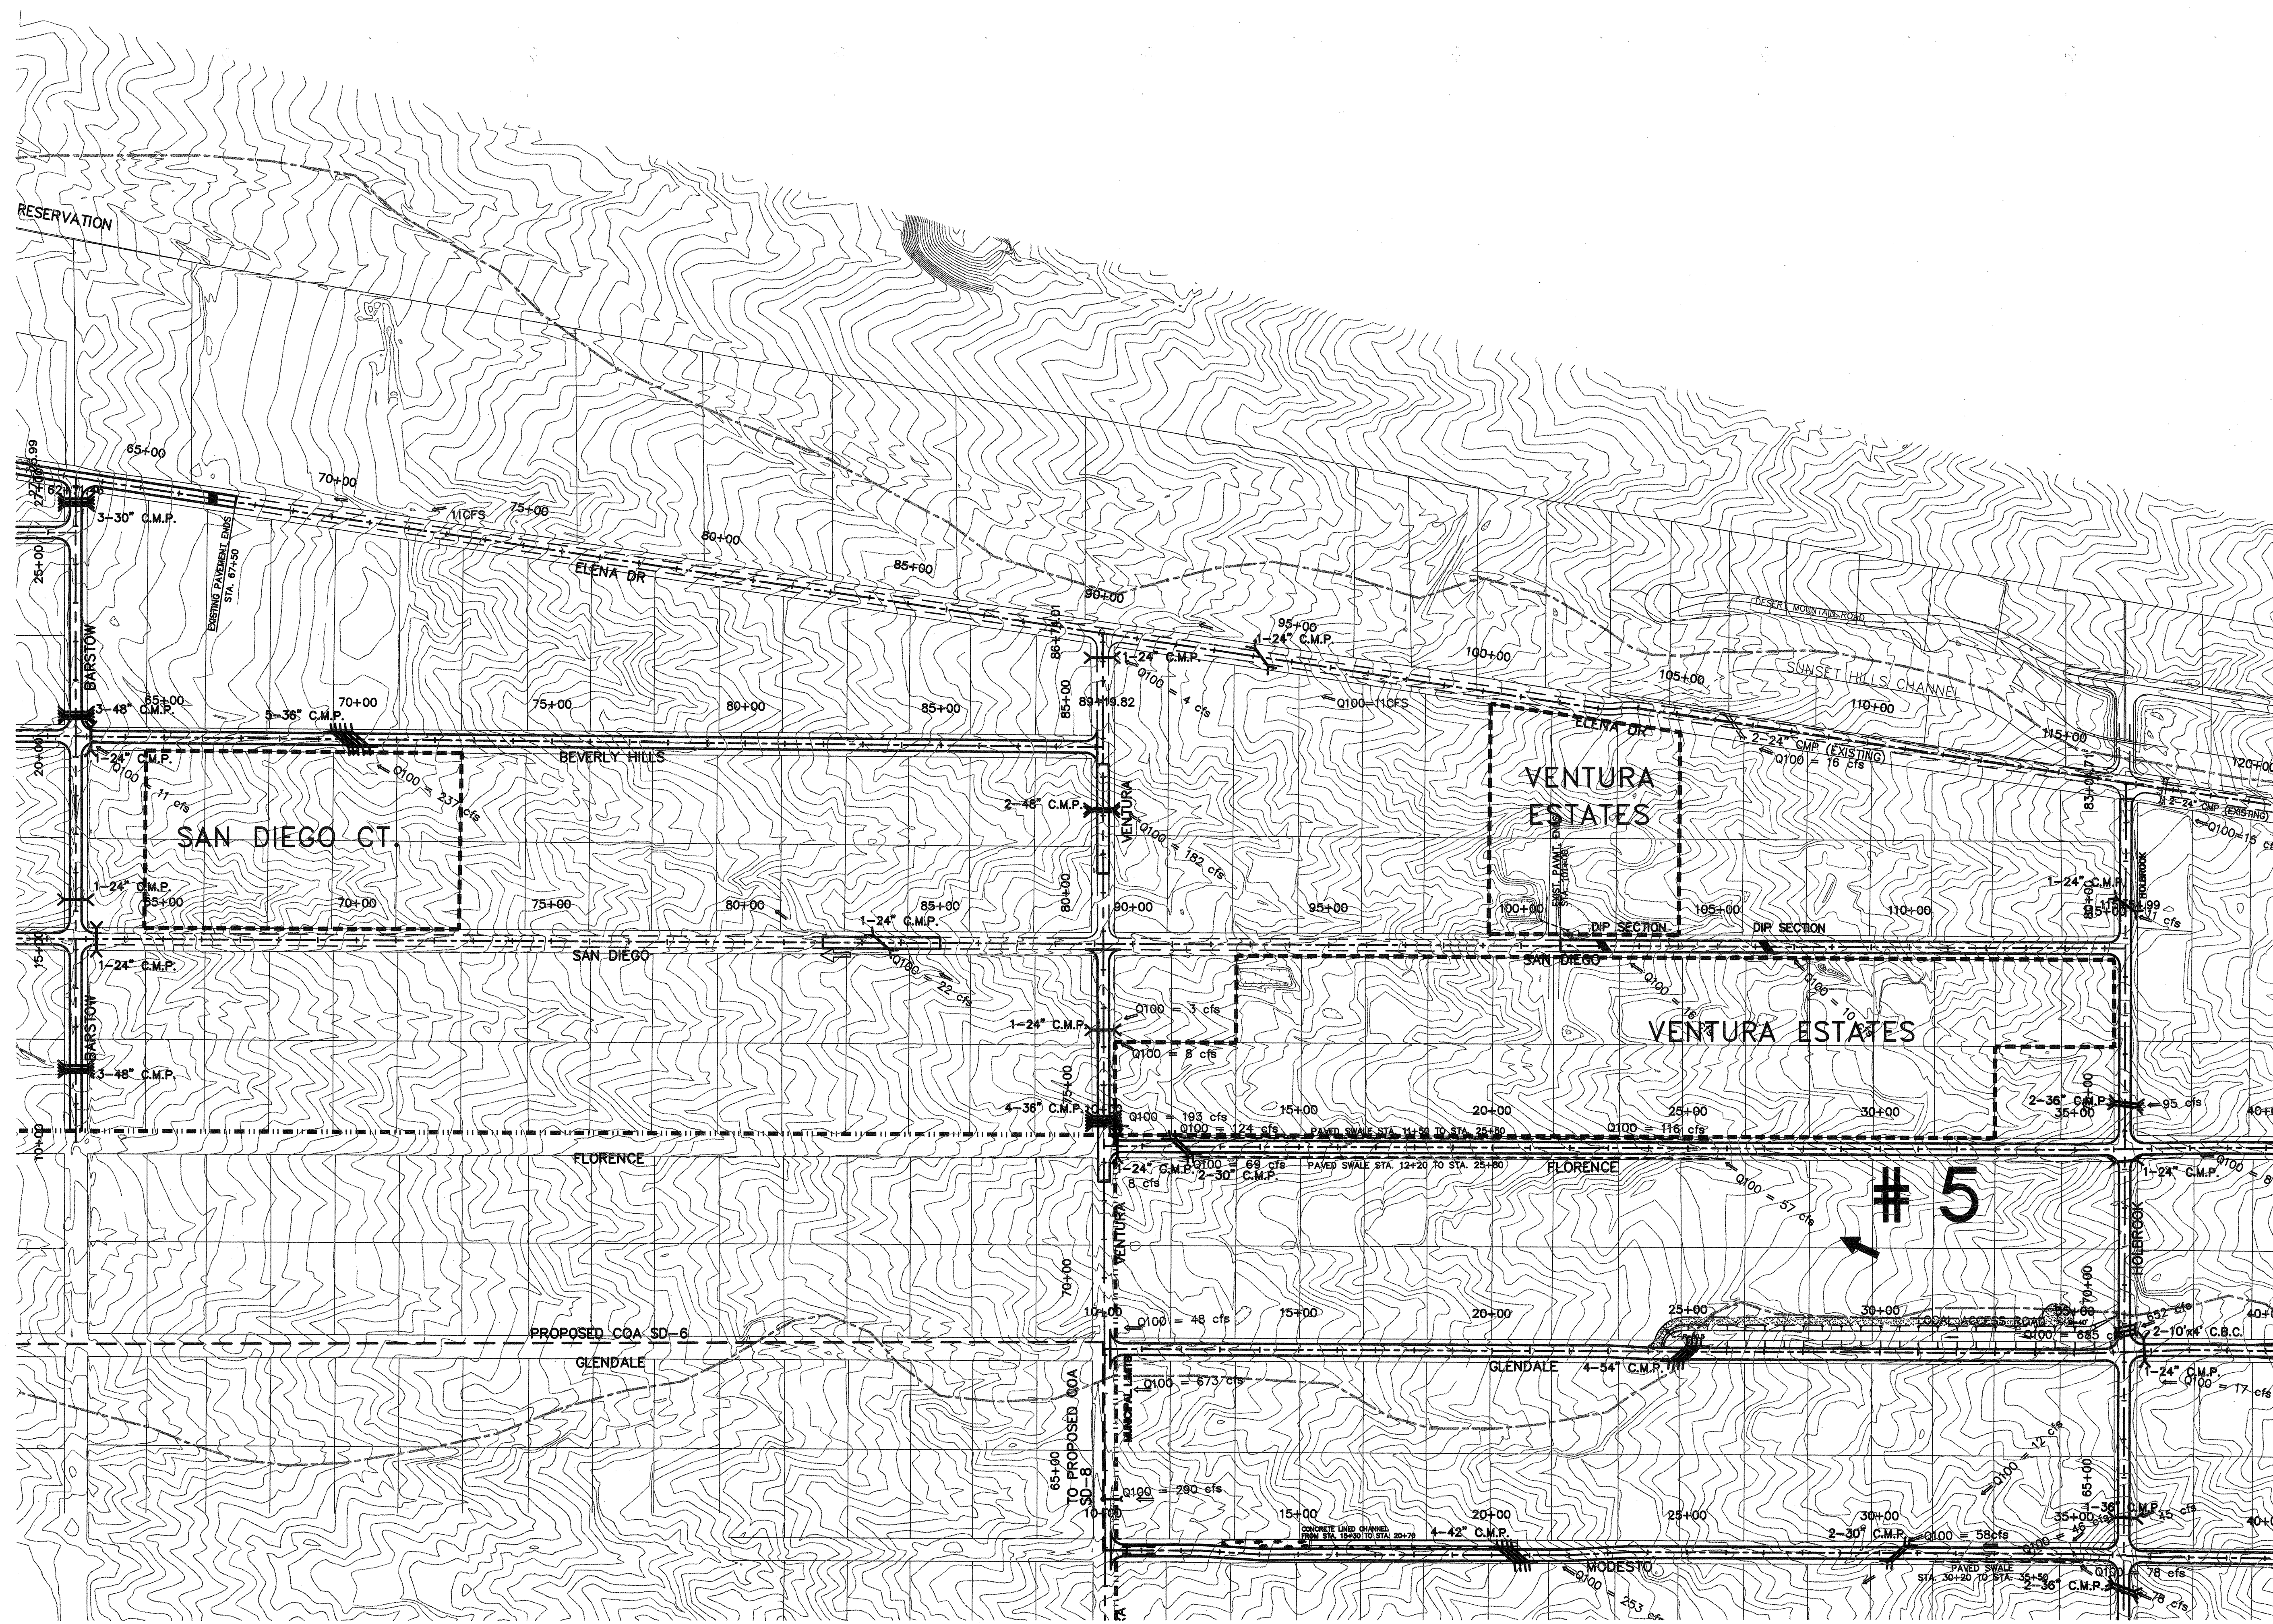

LEGEND

- EXISTING MAJOR ARROYO FLOW PATH
- # 2 AVULSION NUMBER
- ZONE ATLAS PAGE BOUNDARY
- POTENTIAL AVULSION - MAJOR
- POTENTIAL AVULSION - MINOR
- EXISTING PLATTING
- AMAFCA OR APS PROPERTY
- 1-24" CMP
- 100-YR FUTURE CONDITION CLEAR WATER FLOW RATE
- EXISTING CULVERT CROSSING
- PROPOSED CULVERT CROSSING
- PROPOSED CONCRETE BOX CULVERT
- PROPOSED DIP SECTION
- CONCRETE BOX CULVERT
- REINFORCED CONCRETE PIPE
- CORRUGATED METAL PIPE
- EXISTING PAVED ROAD
- PROPOSED PAVED ROAD
- MUNICIPAL LIMITS
- PROPOSED COA STORM DRAIN
- PROPOSED STORM DRAIN
- 48" SD

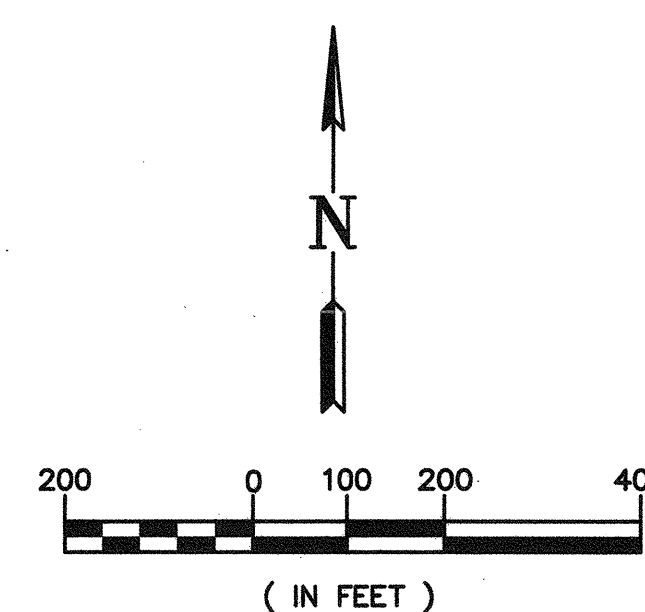

Resource Technology, Inc.
ENGINEERS AND ENVIRONMENTAL SCIENTISTS
1720-B Randolph Rd. SE Albuquerque, New Mexico 87106
Telephone: (505) 243-7500
CIVIL - ENVIRONMENTAL - WATER RESOURCES - RECREATION - PLANNING

BERNALILLO COUNTY
PUBLIC WORKS DIVISION

NORTH ALBUQUERQUE ACRES/
SANDIA HEIGHTS SOUTH
DRAINAGE PLAN

DRAINAGE INFRASTRUCTURE MAPS
NORTH ALBUQUERQUE ACRES

PHASE II

Project No. 97-050 Zone Map No. B20 Sheet 9 of 12