


SCALE:
 1" = 50' HOR.
 1" = 5' VERT.

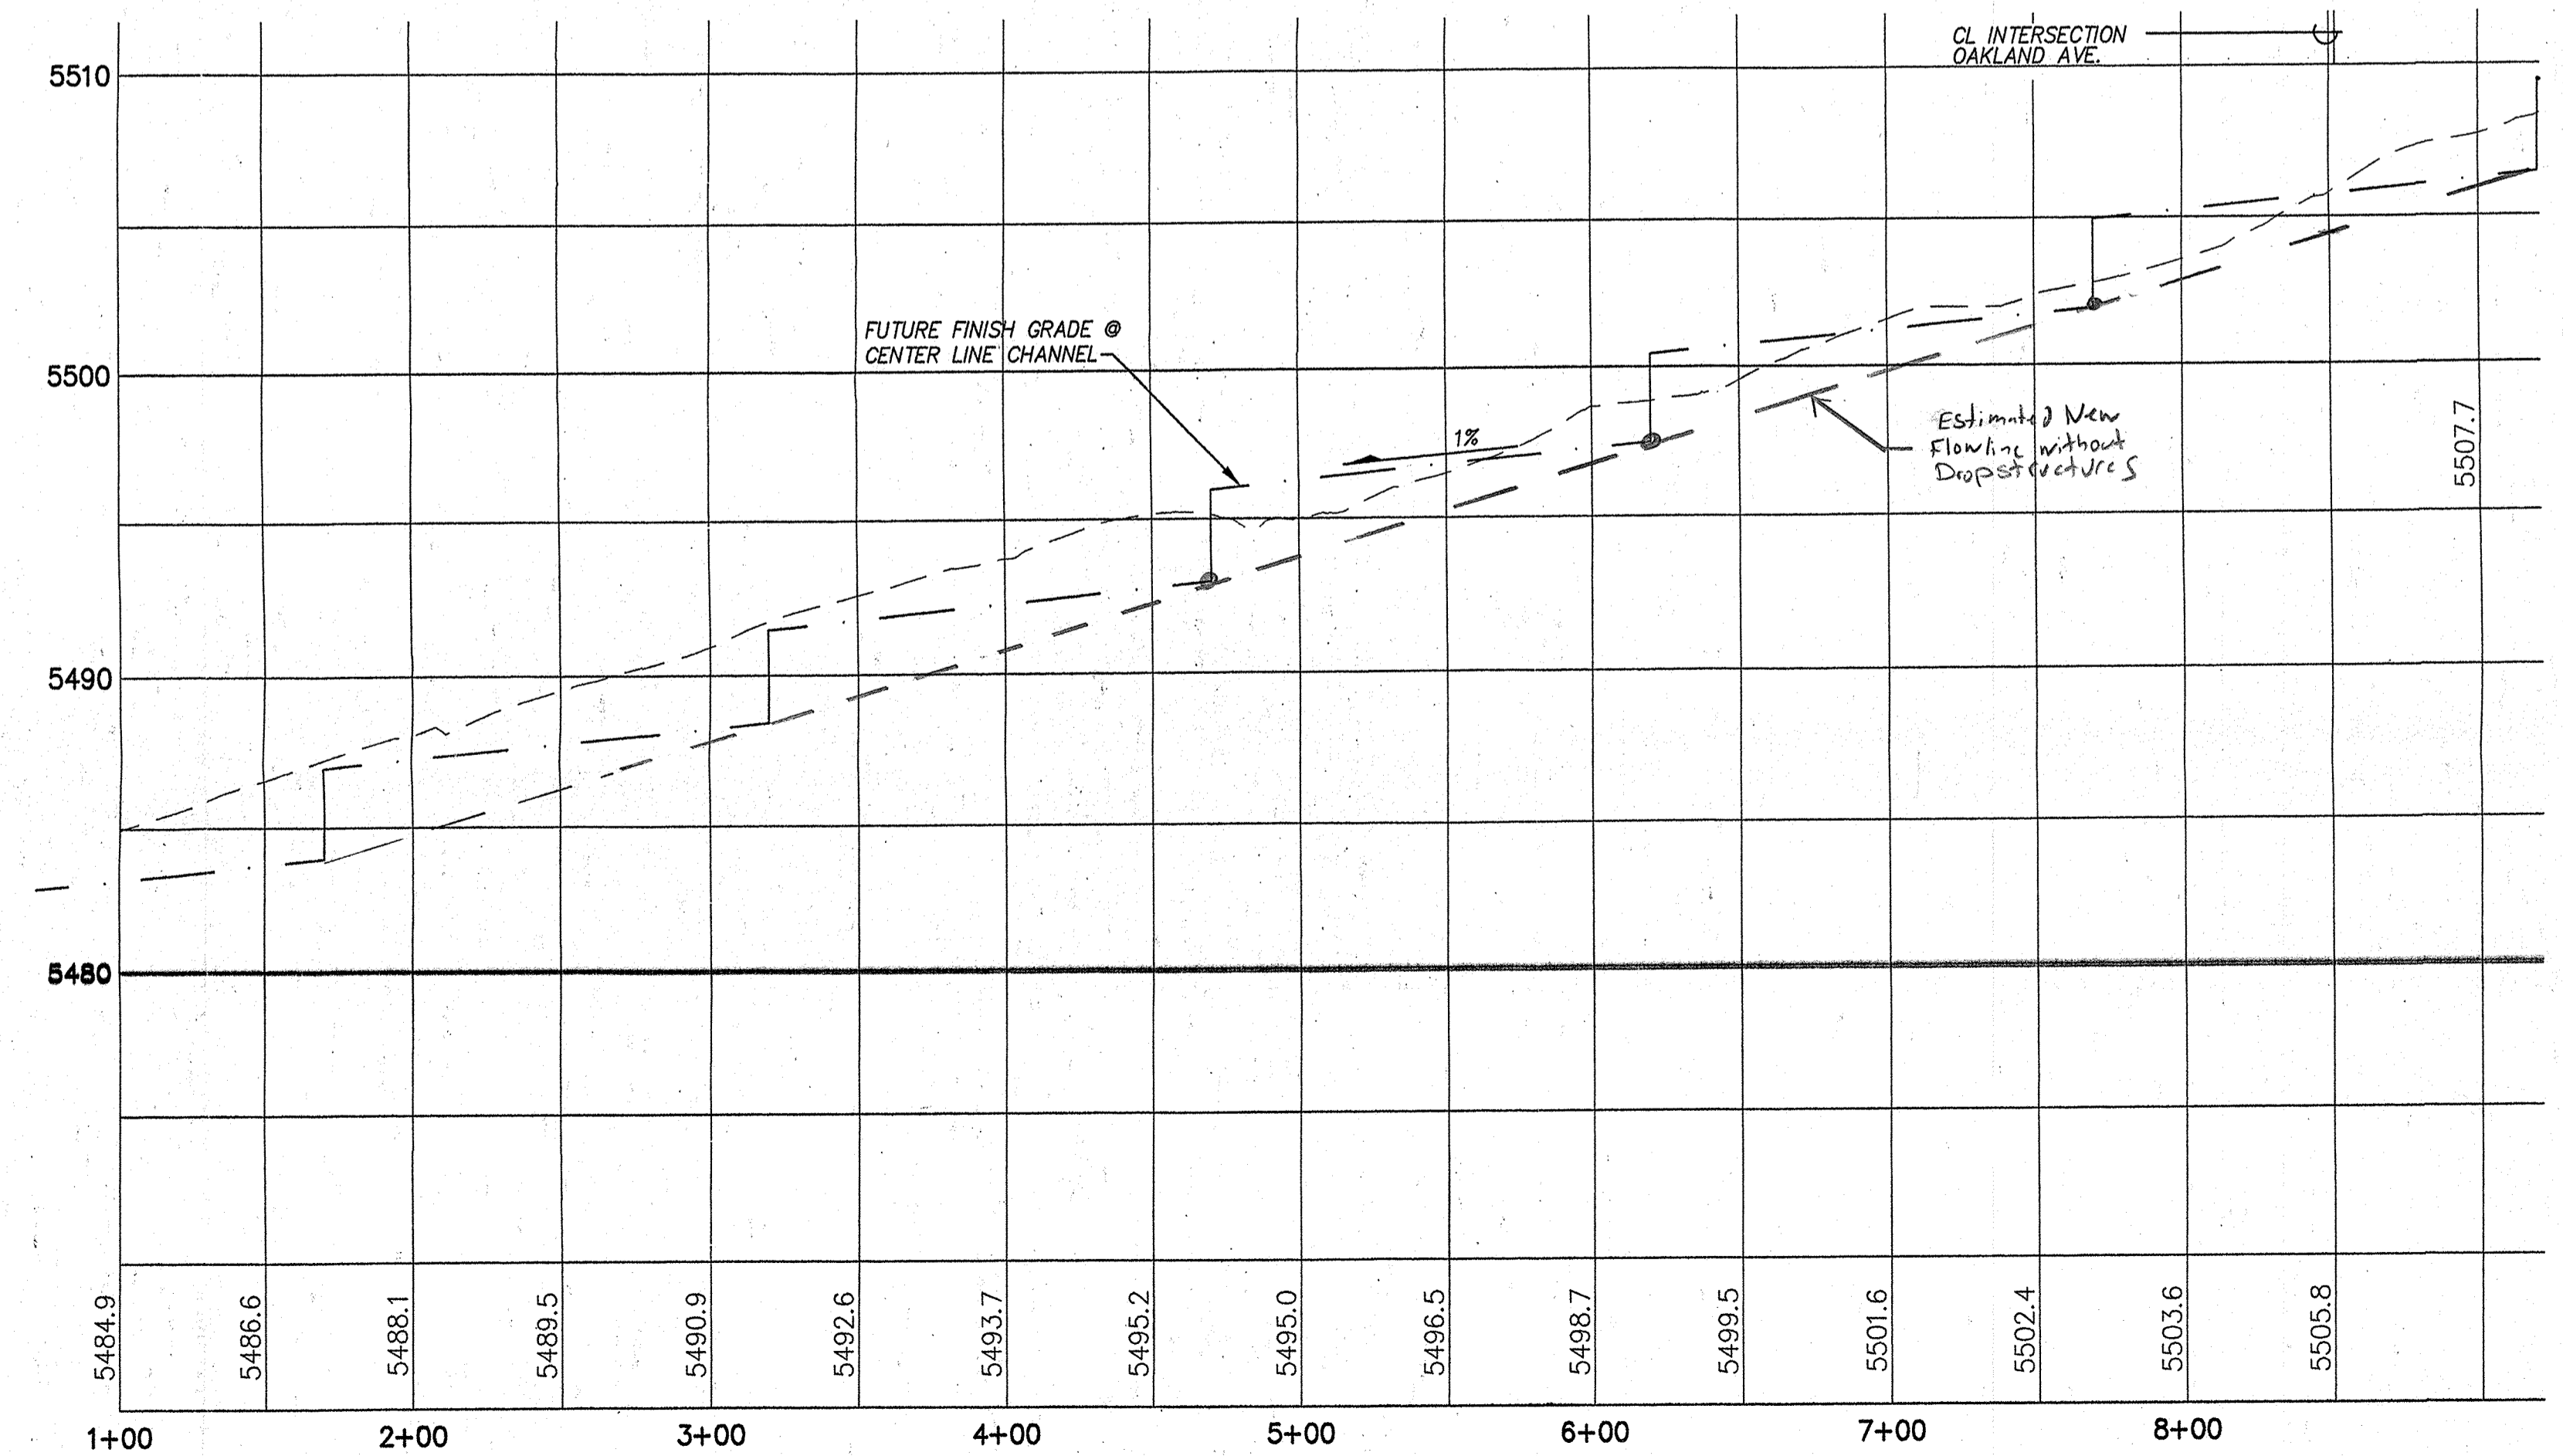

PHILIP W. CLARK
 NEW MEXICO
 1-26-04
 PROFESSIONAL ENGINEER

Clark Consulting Engineers
 19 Ryan Road
 Edgewood, New Mexico 87015
 Tel: (505) 281-2444 Fax: (505) 281-2444

DATE	REVISION

LOTS 5-8, & 23-26, BLK. 3, TR. 3, UNIT 3
 NORTH ALBUQ. ACRES, ALBUQ. NEW MEXICO

**LA CUEVA CHANNEL IMPROVEMENTS
 PLAN & PROFILE
 (FUTURE)**

DESIGNED BY: PWC	DRAWN BY: CCE	JOB #: KEERAN_DEV	SHEET
CHECKED BY: PWC	DATE: 7/15/03	FILE #: G/D	5 OF 5