


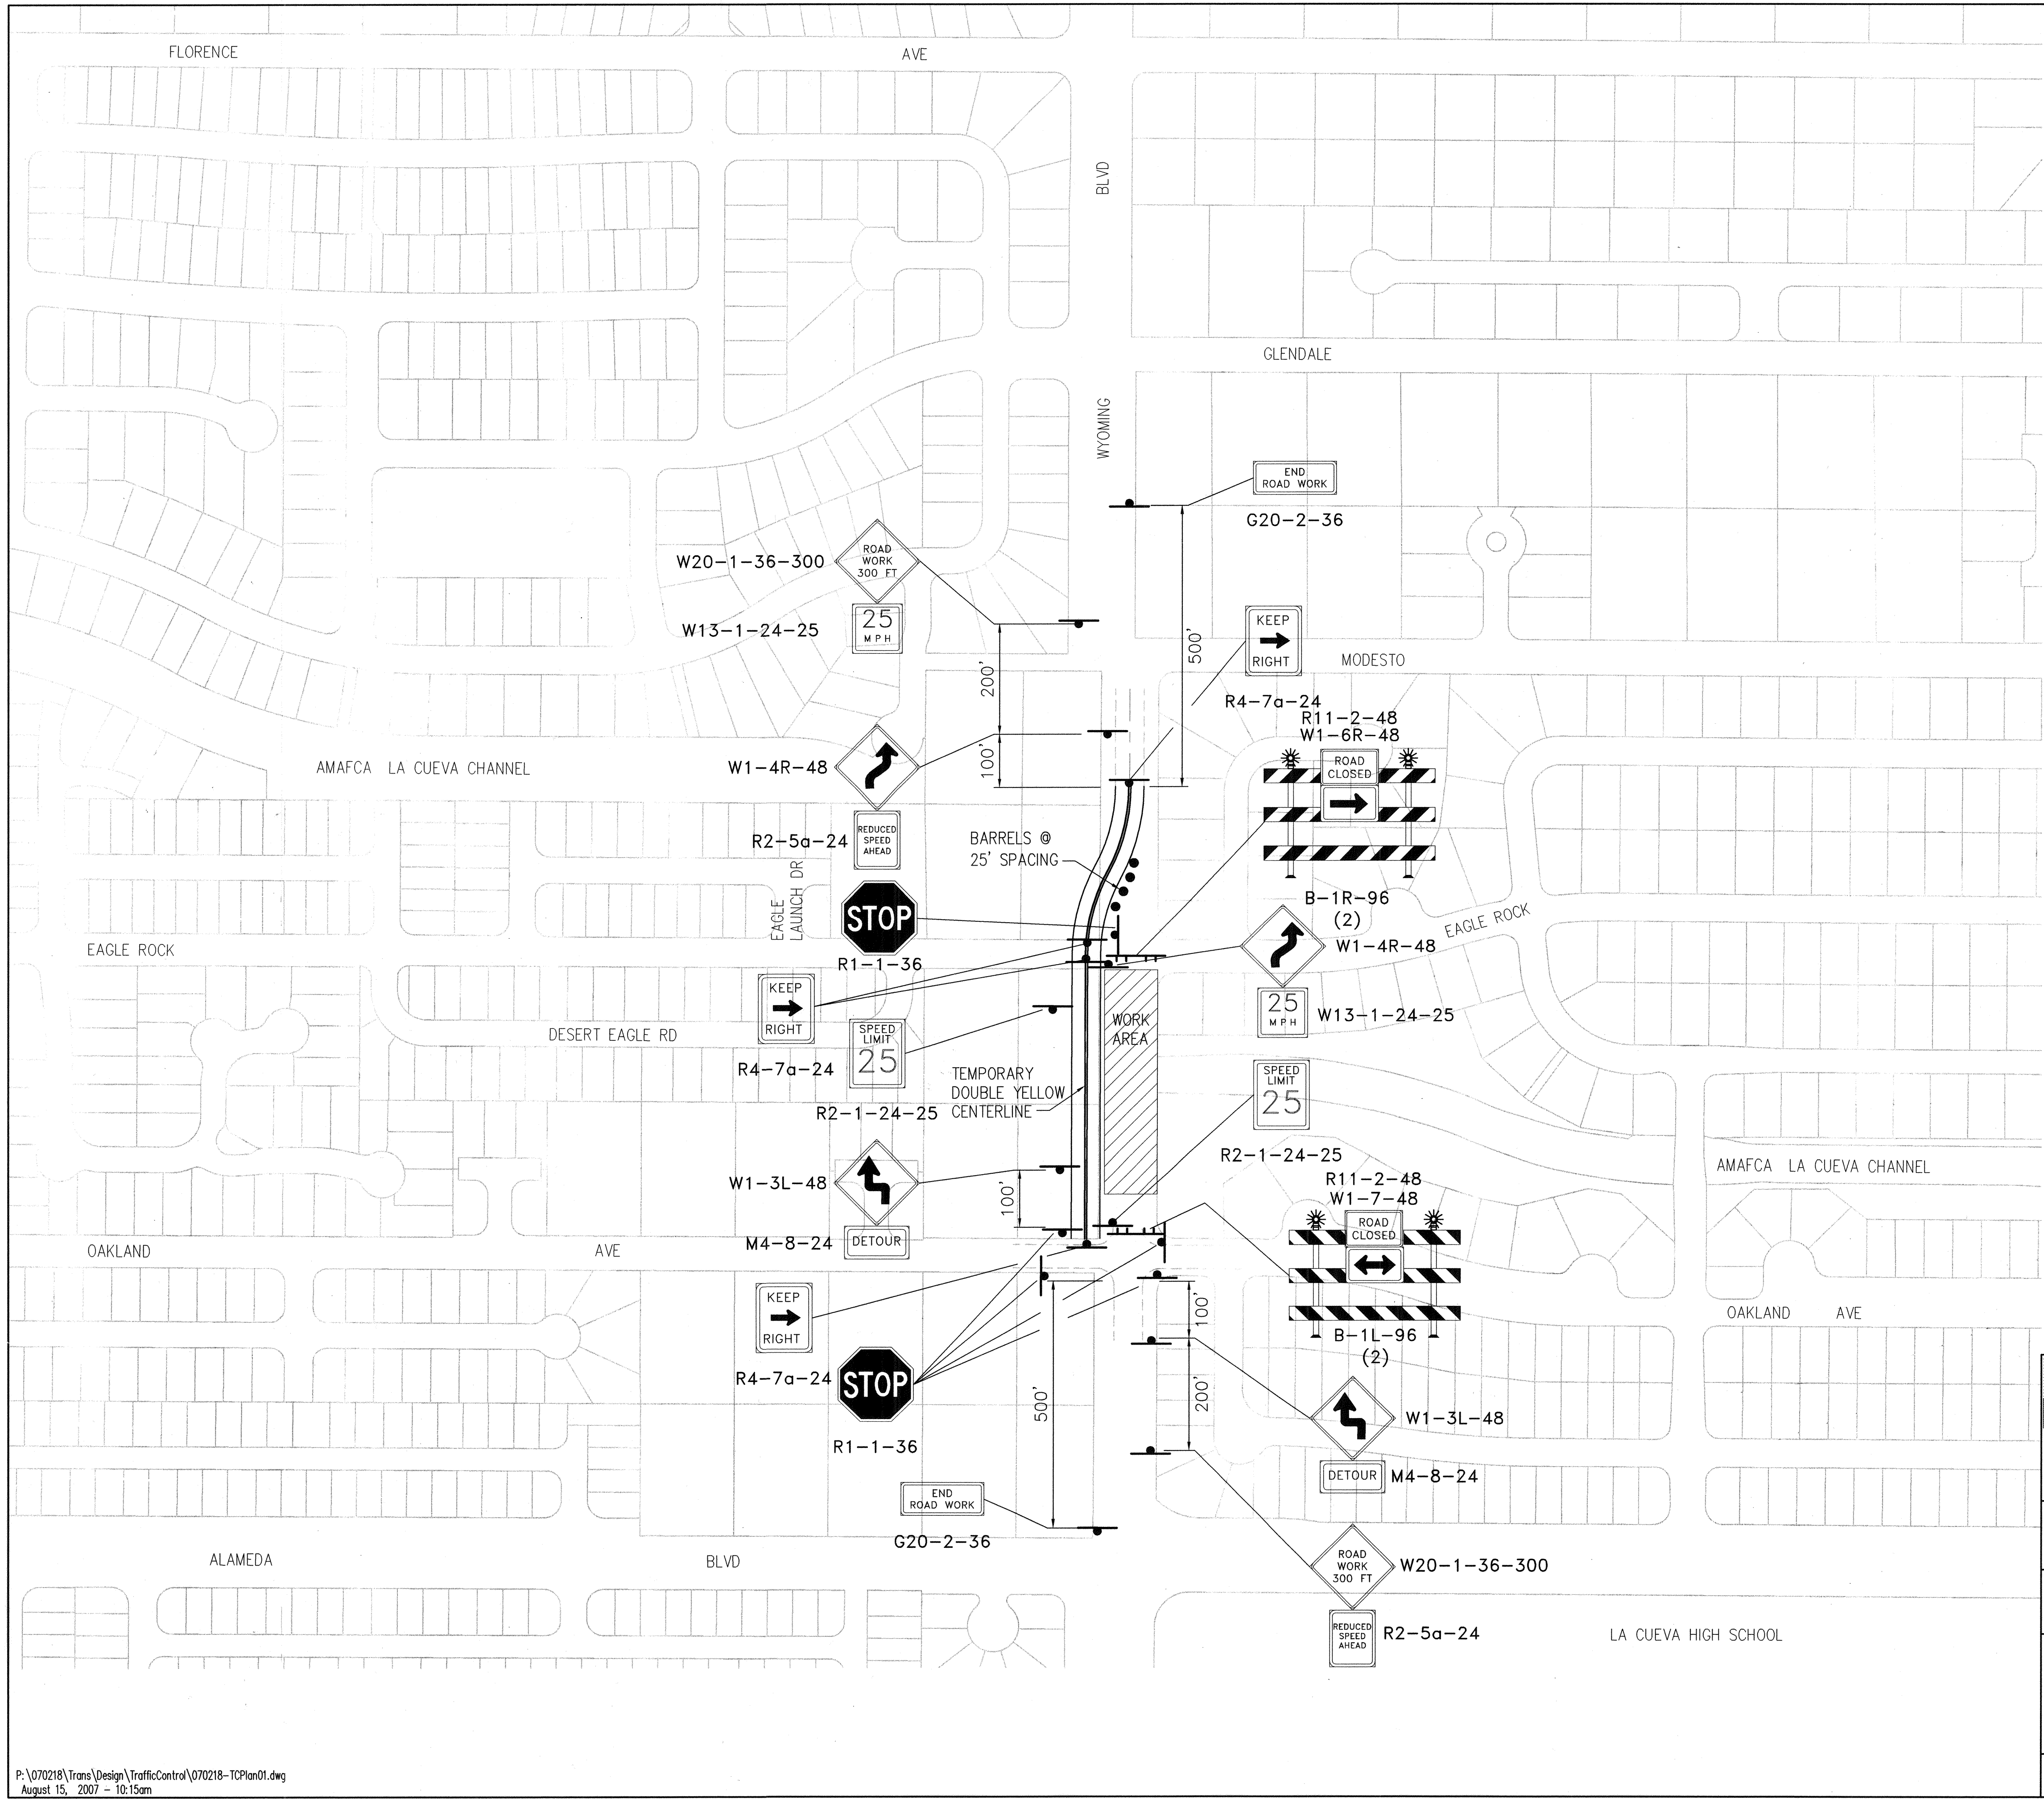

SEE CIVIL SHEETS FOR
DETAILS ON LANE
GEOMETRY AND WORK
ZONE LIMITS


LEGEND

— SIGN

— BARRICADE

▨ WORK AREA

- NOTES:**
1. COVER ALL EXISTING SPEED LIMIT SIGNS WITHIN WORK ZONE.
 2. EAGLE ROCK TO REMAIN CLOSED DURING WYOMING CONSTRUCTION (SEE SHEET T1)

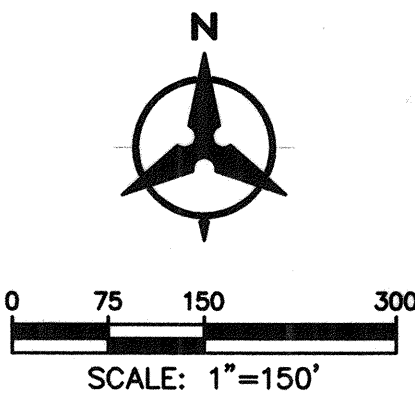

Bohannon & Huston

Courtyard I 7800 Jefferson St. NE Albuquerque, NM 87109-4335

ENGINEERING • SPATIAL DATA • ADVANCED TECHNOLOGIES

Resource Technology, Inc.

Civil Engineering 5501 Jefferson Blvd. NE, Suite 200
Environmental Sciences Albuquerque, New Mexico 87109
Water Resources E-mail: rti@nm.net
Landscape Architecture Telephone: (505) 243-7300
Planning Facsimile: (505) 243-7400



**CITY OF ALBUQUERQUE
DEPARTMENT OF MUNICIPAL DEVELOPMENT**

**LA CUEVA ARROYO DIP REPLACEMENT
PHASE 2 - WYOMING BLVD. TRAFFIC CONTROL PLAN**

Design Review Committee	City Engineer Approval	Mo./Day/Yr.	Mo./Day/Yr.
City Project No.	Zone Map No.	Sheet	Of

7848.02 C-19 T2 25

AS-BUILT INFORMATION		BENCH MARKS		SURVEY INFORMATION		ENGINEER'S SEAL	
CONTRACTOR	DATE	ACS BRASS TABLE STAMPED "1-B20"	DATE	FIELD NOTES	DATE		
WORK STARTED BY	DATE	Intersection of Modesto Ave. & Barstow St.	DATE	NO.	BY		
INSPECTOR'S NAME	DATE	Geographic Position (NAD 1927), in feet	DATE			REMARKS	By
FIELD BY	DATE	N.M. State Plane Coordinates (Central Zone)	DATE			REVISIONS	
FIELD BY	DATE	X= 410237.95, Y= 1524.092.46	DATE			DESIGN	
CHECKED BY	DATE	Elevation = 5474.51 NGVD29, in feet	DATE			Designed By: EW	DATE: 8/2007
MICRO-FILM INFORMATION		Interim Grid NAD83, in feet (X= 1550.463.09, Y= 1524.155.51)	DATE			Drawn By: LAH	DATE: 8/2007
		G.C. Factor: 0.99964740; Elevation = 5477.18 Interim NAD83	DATE			Checked By: KDT	DATE: 8/2007
		Transformed to Interim by Corcoran V 6.0.1	DATE				