


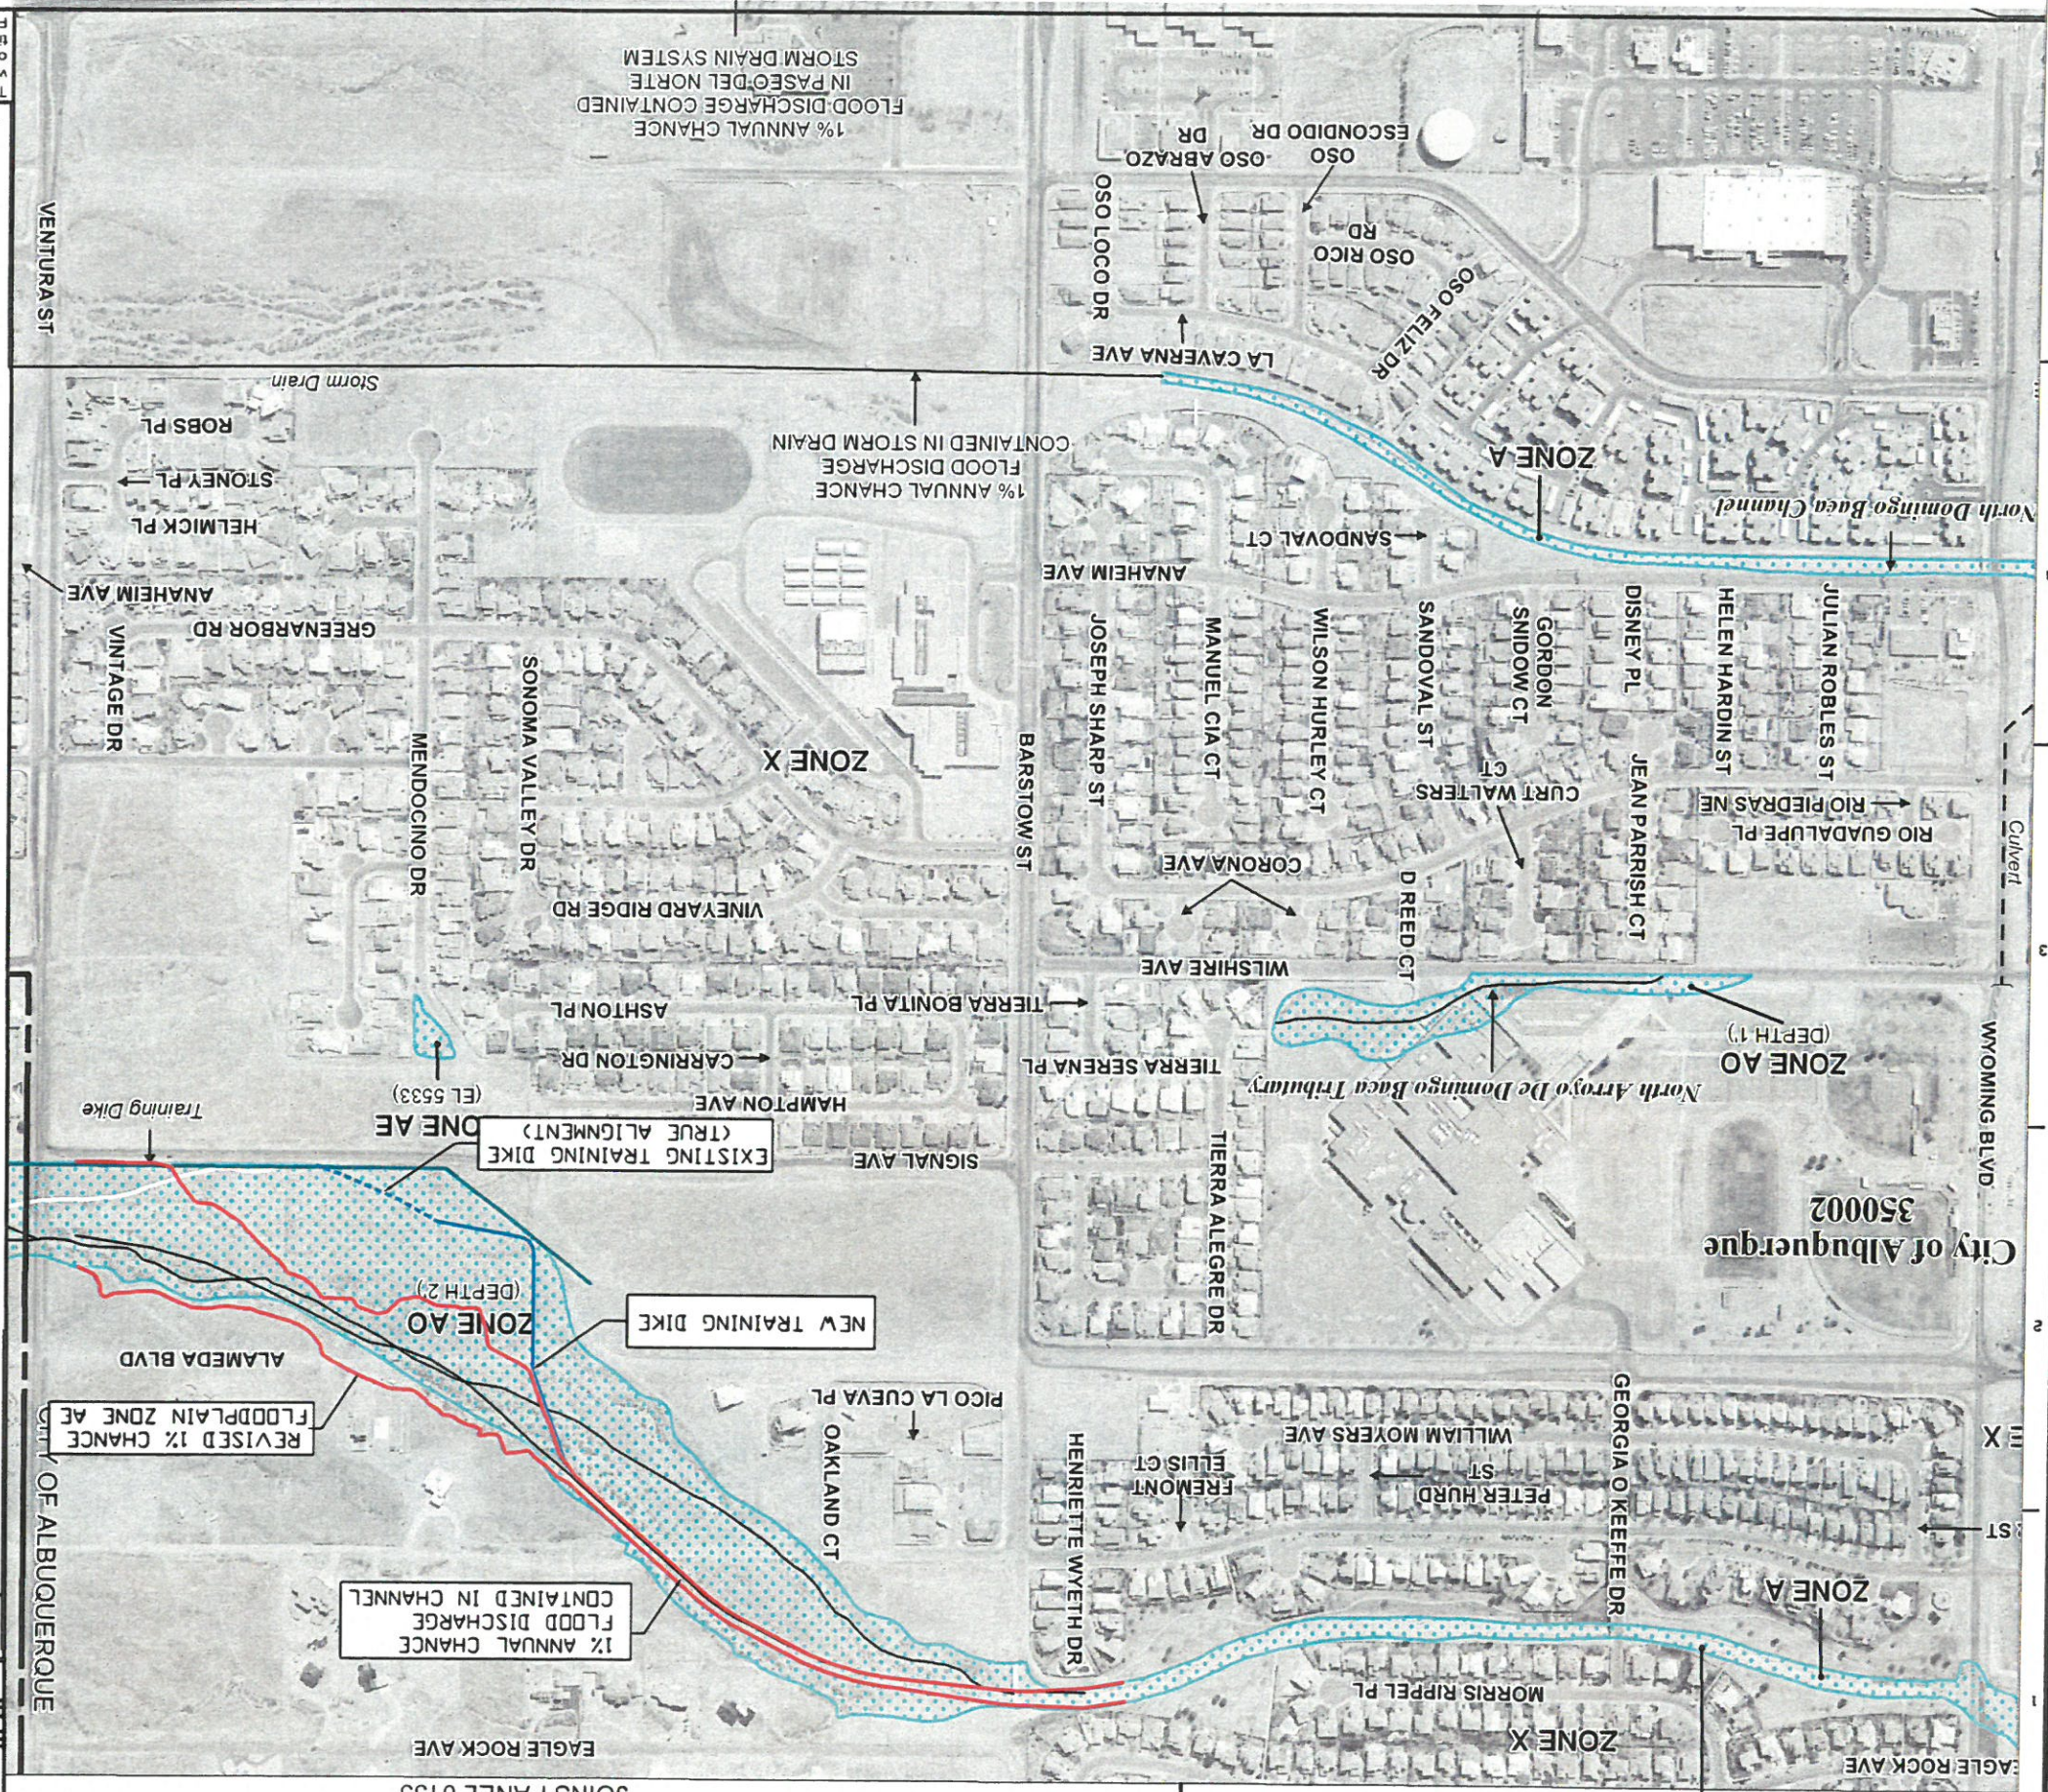

NATIONAL FLOOD INSURANCE PROGRAM

FIRM

PANEL 0141G

FLOOD INSURANCE RATE MAP

BERNALILLO COUNTY, NEW MEXICO

AND INCORPORATED AREAS

PANEL 141 OF 825

CONTAINS:


COMMUNITY	NUMBER	PANEL	SUFFIX
ALBUQUERQUE CITY OF	350002	0141	G
BERNALILLO COUNTY	350001	0141	G
UNINCORPORATED AREAS	350001	0141	G

Notice to User: The Map Number shown below should be used when placing map orders. The Community Number shown above should be used on insurance applications for the subject community.

MAP NUMBER 35001C0141G

MAP REVISED SEPTEMBER 26, 2008

Federal Emergency Management Agency

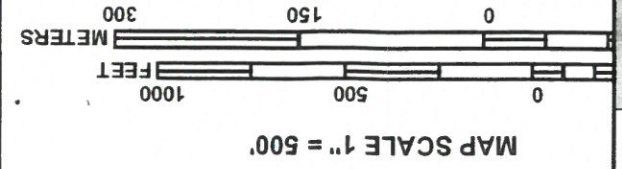


SHEET	05-060	PROJECT NO.
TOTAL	05-060	
ZONE MAP NO.	C-20	

DESIGNED BY:	RV
DRAWN BY:	EVD
REVIEWED BY:	February 2011
DATE:	
BENCH MARK	



FIGURE 6
LA CUEVA CHANNEL LOMR
ANNOTATED FIRM



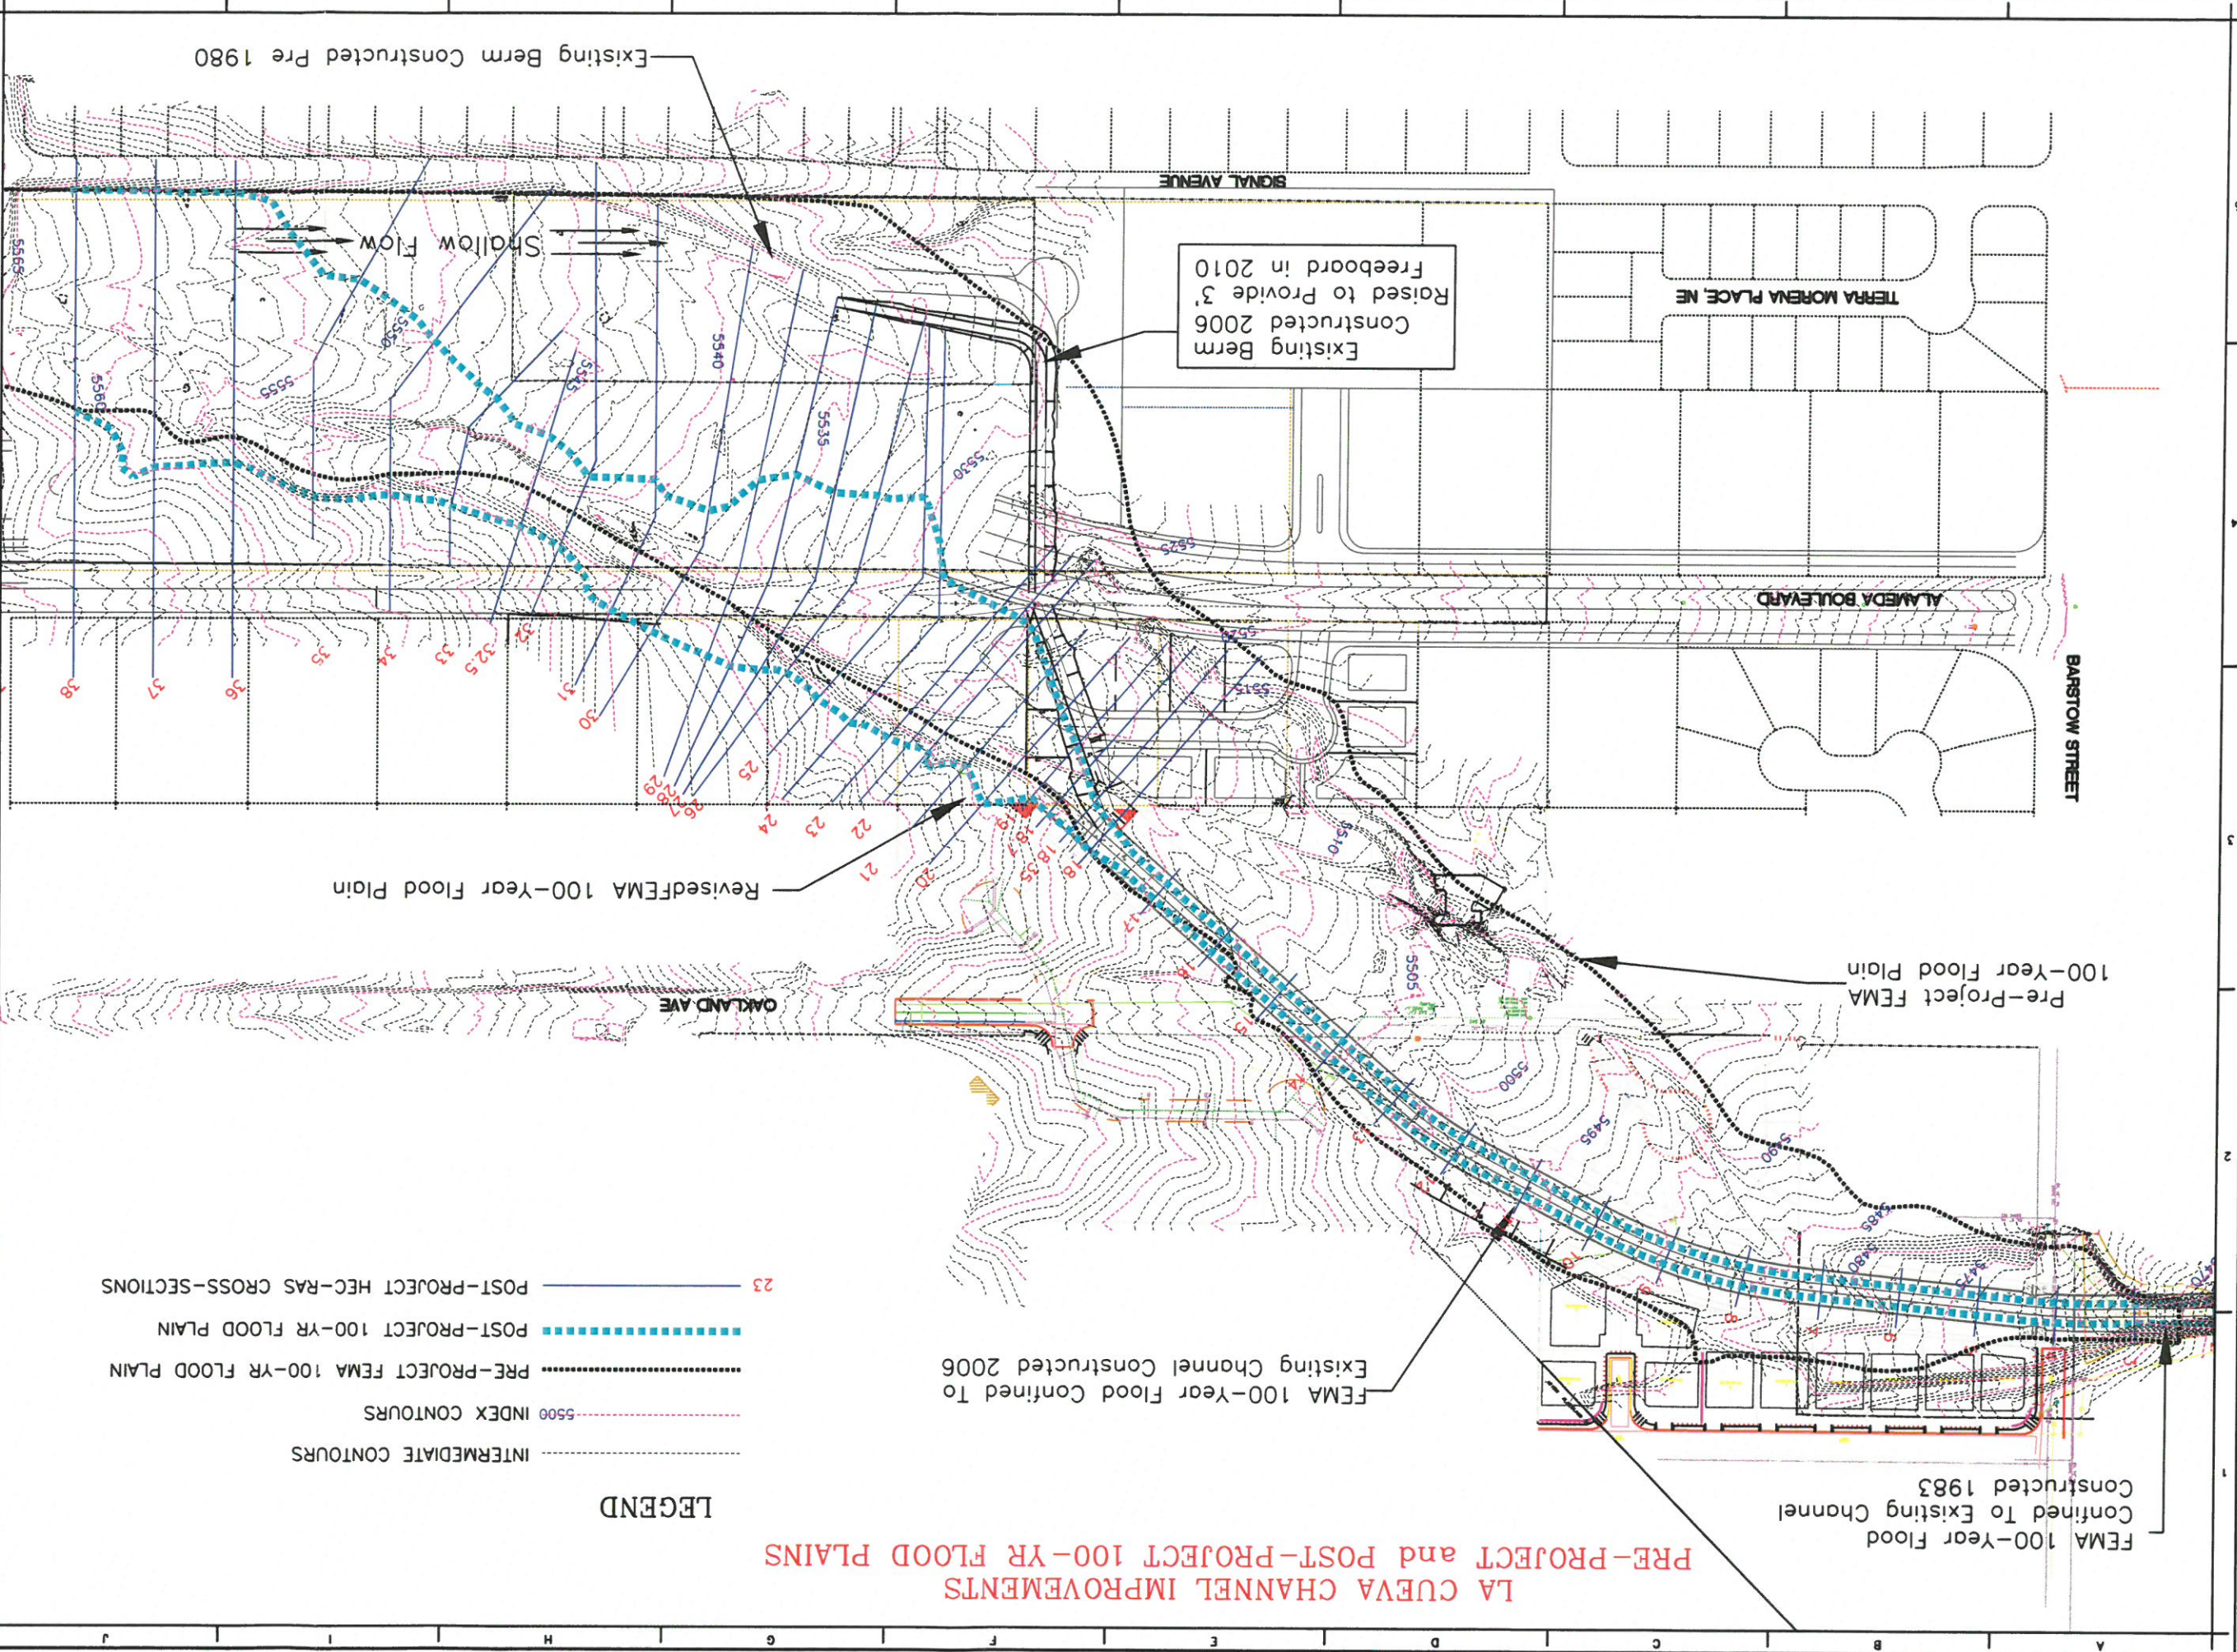

APPENDIX D
POST-PROJECT MODEL
CROSS SECTION LAYOUT AND FPE



NO.	KEY	DATE	DESCRIPTION
1			
2			
3			
4			
5			
6			
7			
8			
9			
10			

DESIGNED BY:	EVD
DRAWN BY:	RW
REVIEWED BY:	EVD
DATE:	FEBRUARY 2011

BENCH MARK

ZONE MAP NO. C-20

PROJECT NO. 05-060
SHEET TOTAL