

Note:

When doing work in the City ROW (sidewalk, storm drain, drive pads) avoid dirt from getting into the street. If dirt is present in the street, the street should be swept every few days or the same day if rain is imminent.

When City of Albuquerque ROW work has been completed the streets must be swept


Baseball fields located here.

This silt fence to be installed when working on the road


This silt fence to be installed in the begining of the project. The subdivision is to be constructed first.

Engineer Stamp

See the stamp at the bottom of this page.

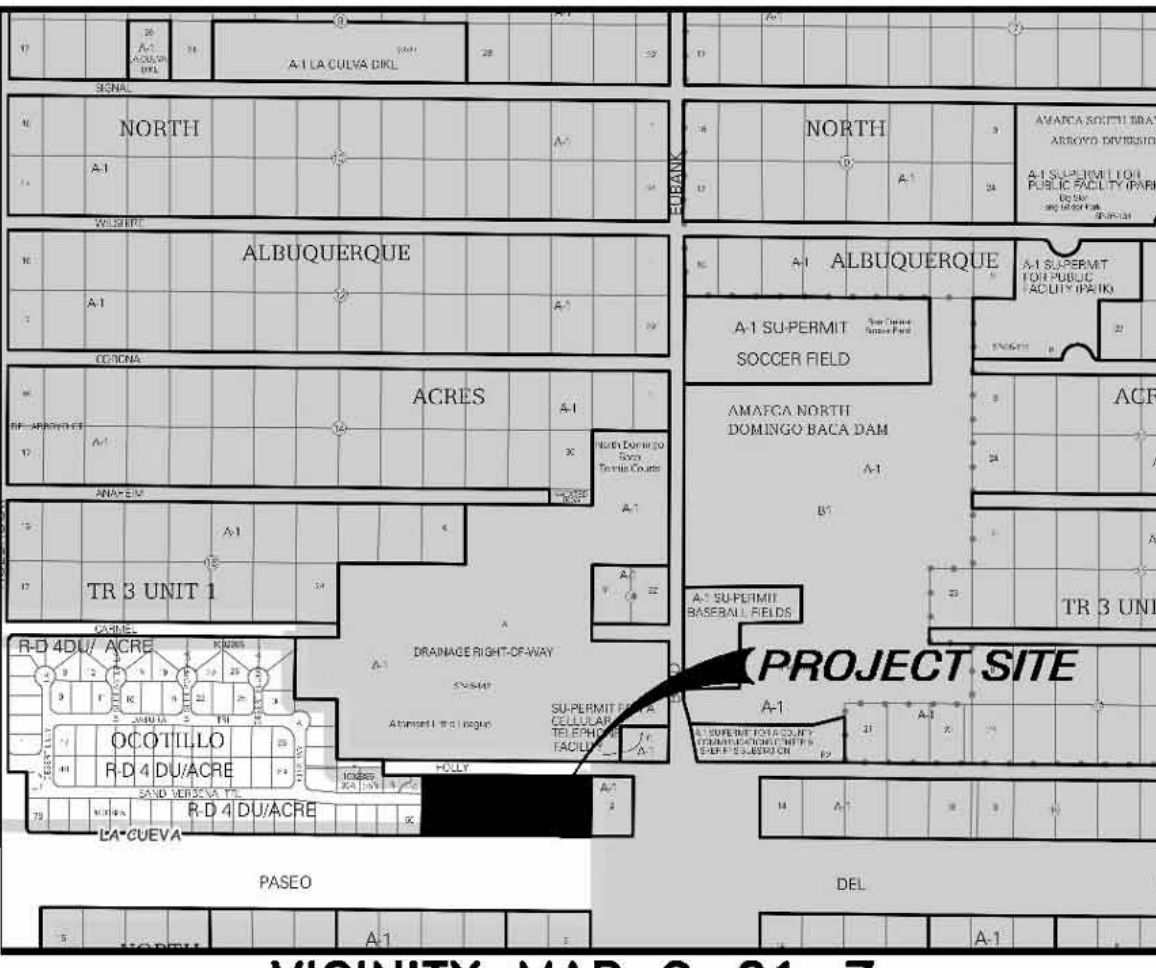

VICINITY MAP C-21-Z

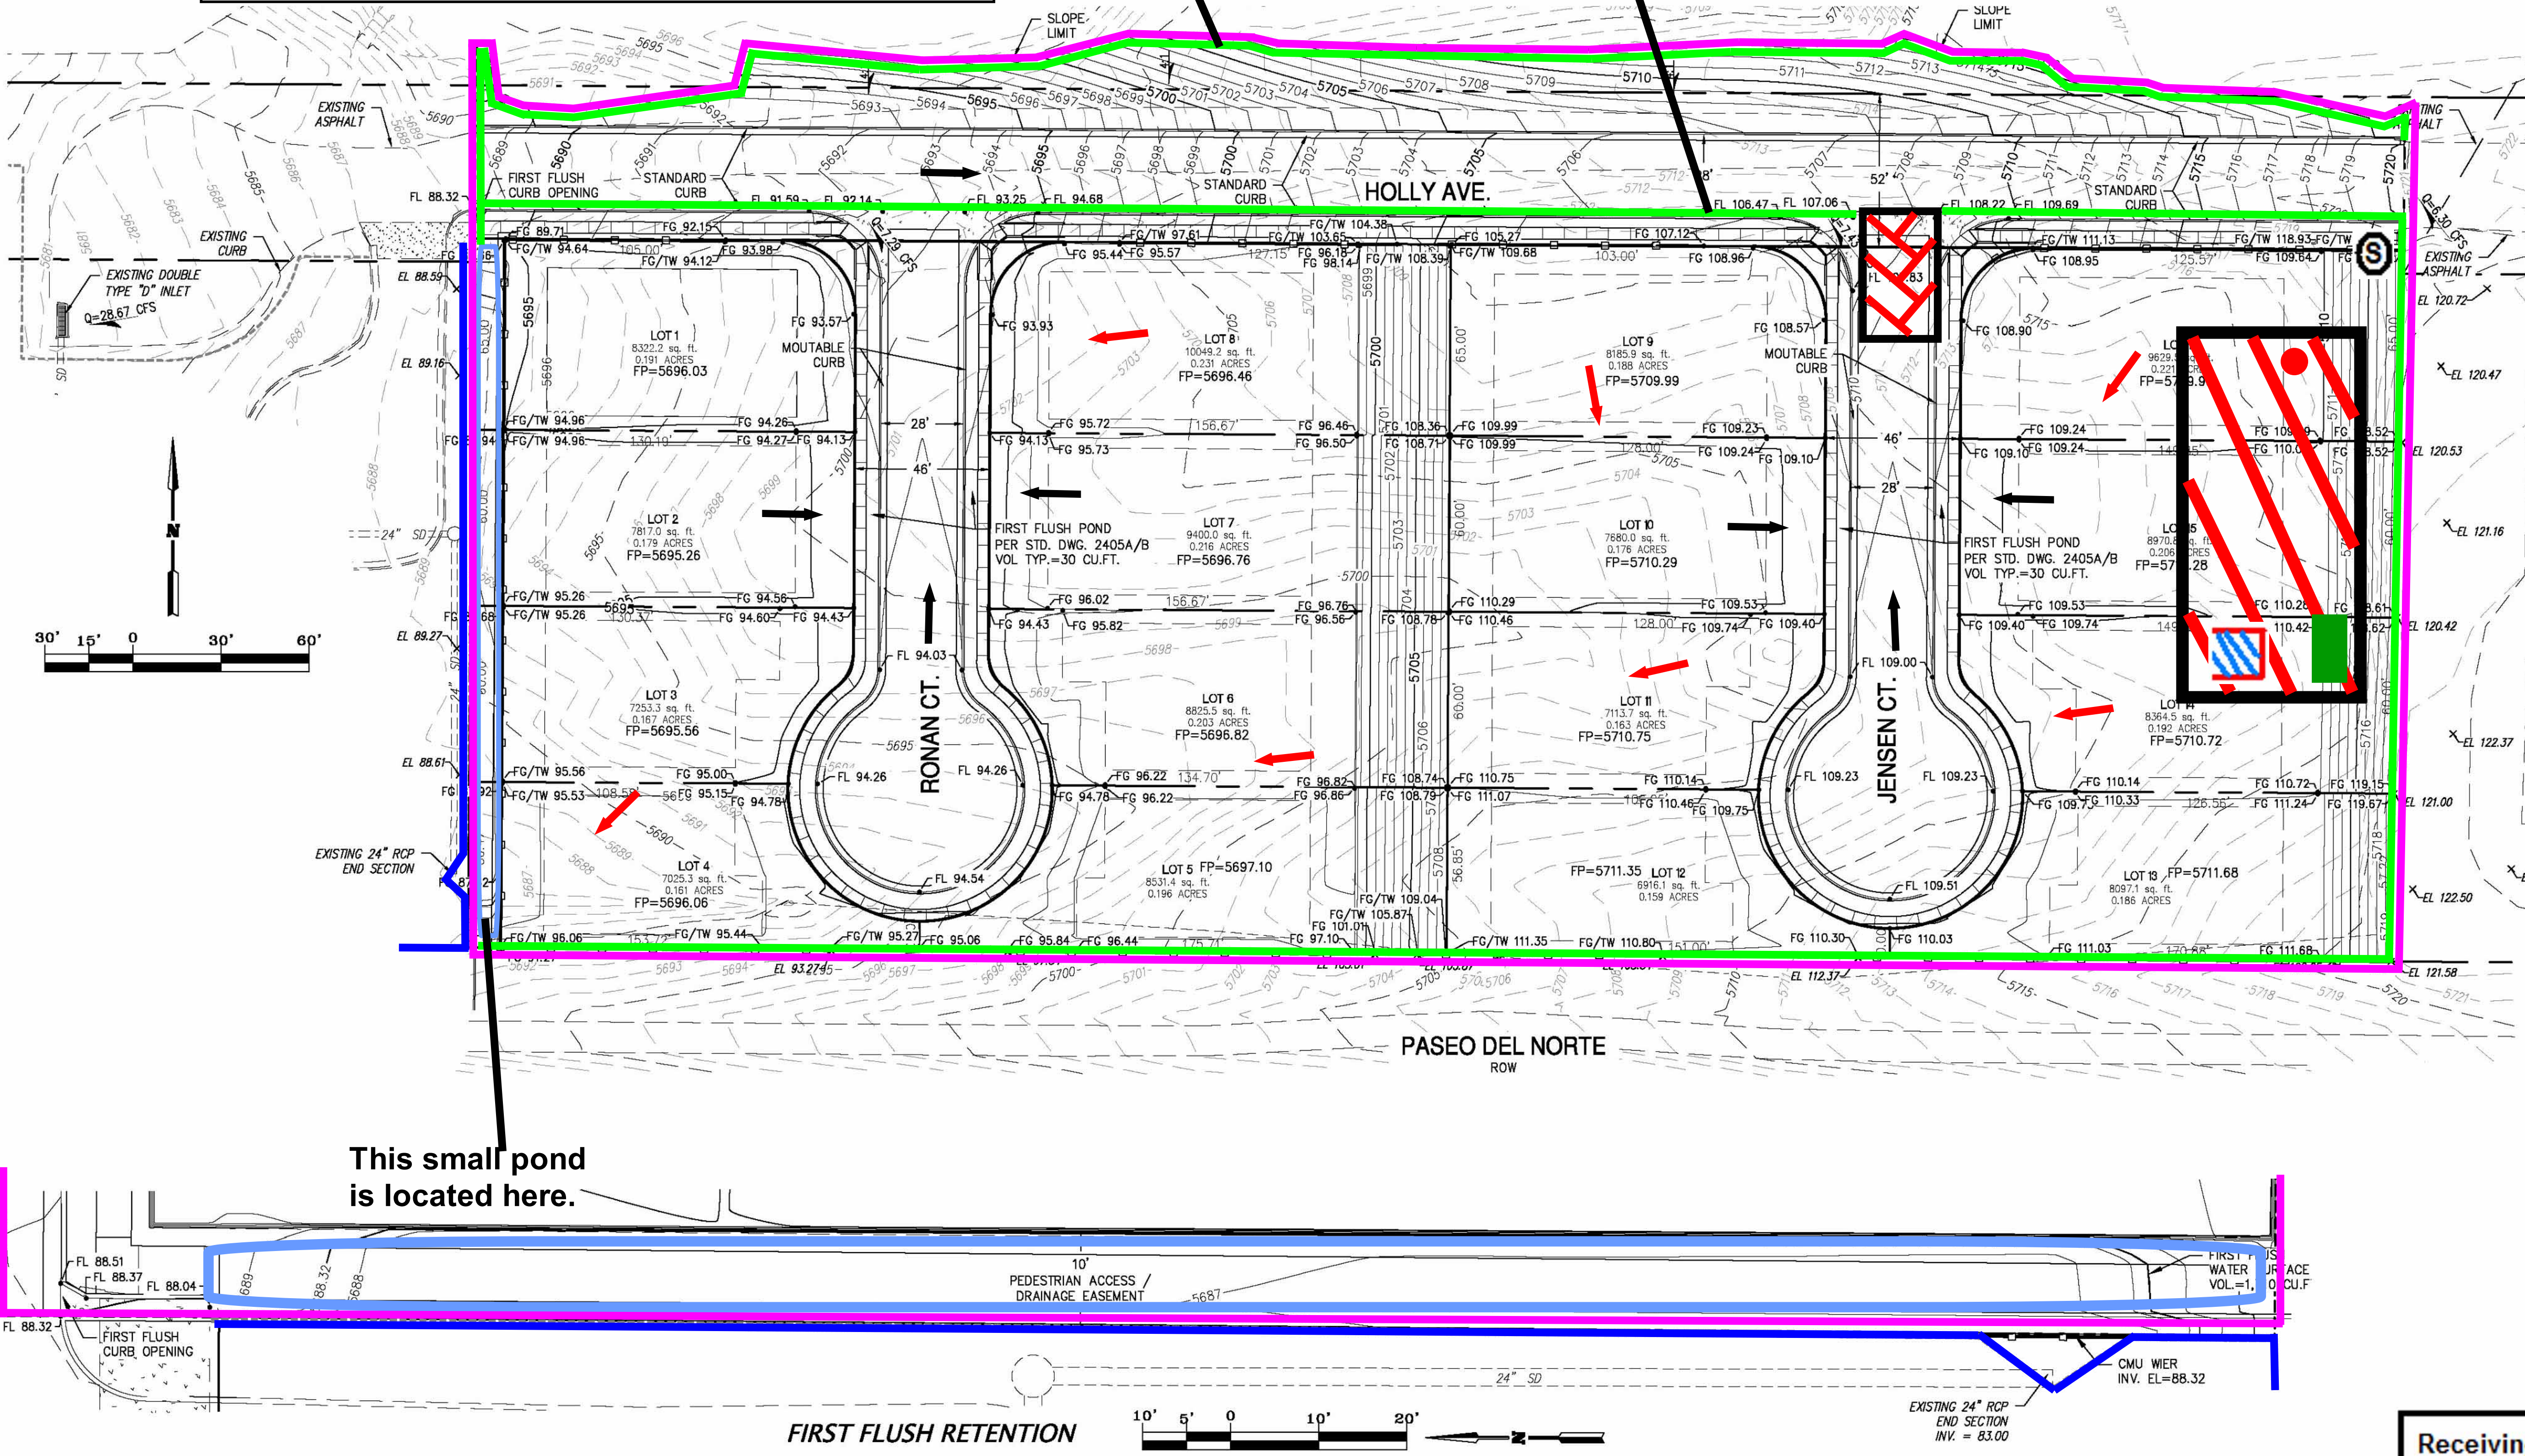

Holly Estates Subdivision

Receiving Waters and Critical Habitat: Rio Grande is located 7.11 miles to the West.

Impairments: E. coli, Dissolved Oxygen, PCBs in Fish Tissue, Water Temperature

Grade: Before 1 - 3% After 1 - 25%