


LEGEND		
	PROPOSED 100 YR FLOODPLAIN	
	PROPOSED 100 YR FLOODWAY	
	PROPOSED 500 YR FLOODPLAIN	
	EFFECTIVE FLOODPLAIN	
	REMOVED FLOODPLAIN PER LOMR CASE NUMBER 09-06-2899P, MARCH 25, 2010	
	CREATED FLOODPLAIN LOMR PER CASE NUMBER 09-06-2899P, MARCH 25, 2010	
		CURRENT CROSS SECTION LABEL PROPOSED CROSS SECTION NUMBER BASELINE ALIGNMENT CROSS SECTION LINE

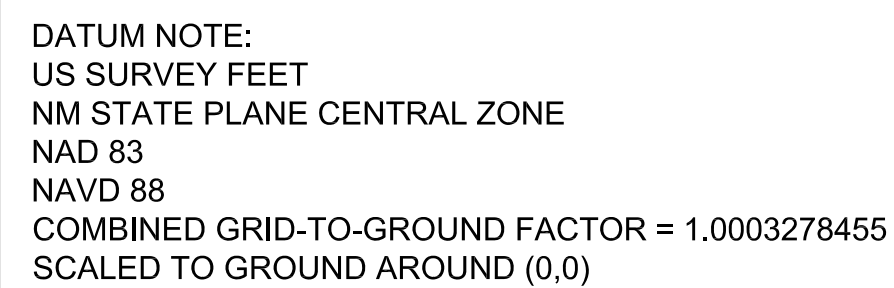

WILSON
& COMPANY

4900 LANG AVE., N.E.
SUITE 200
ALBUQUERQUE, NEW MEXICO
87109
PH (505) 348-4000
FAX (505) 348-4072
www.wilsonco.com