



T:\PROJECTS\X3210078\2\ENG\2012 FINAL PLANS SPECIFICATIONS_ESTIMATE REPORTS\2014 FINAL CONSTRUCTION ACCEPTANCE REPORTS\4\LOWR - PAS\DRAWINGS\FLOOD EXHIBITS\FLOODPLAIN WORK MAP.DWG 1/12/2016 11:30 AM

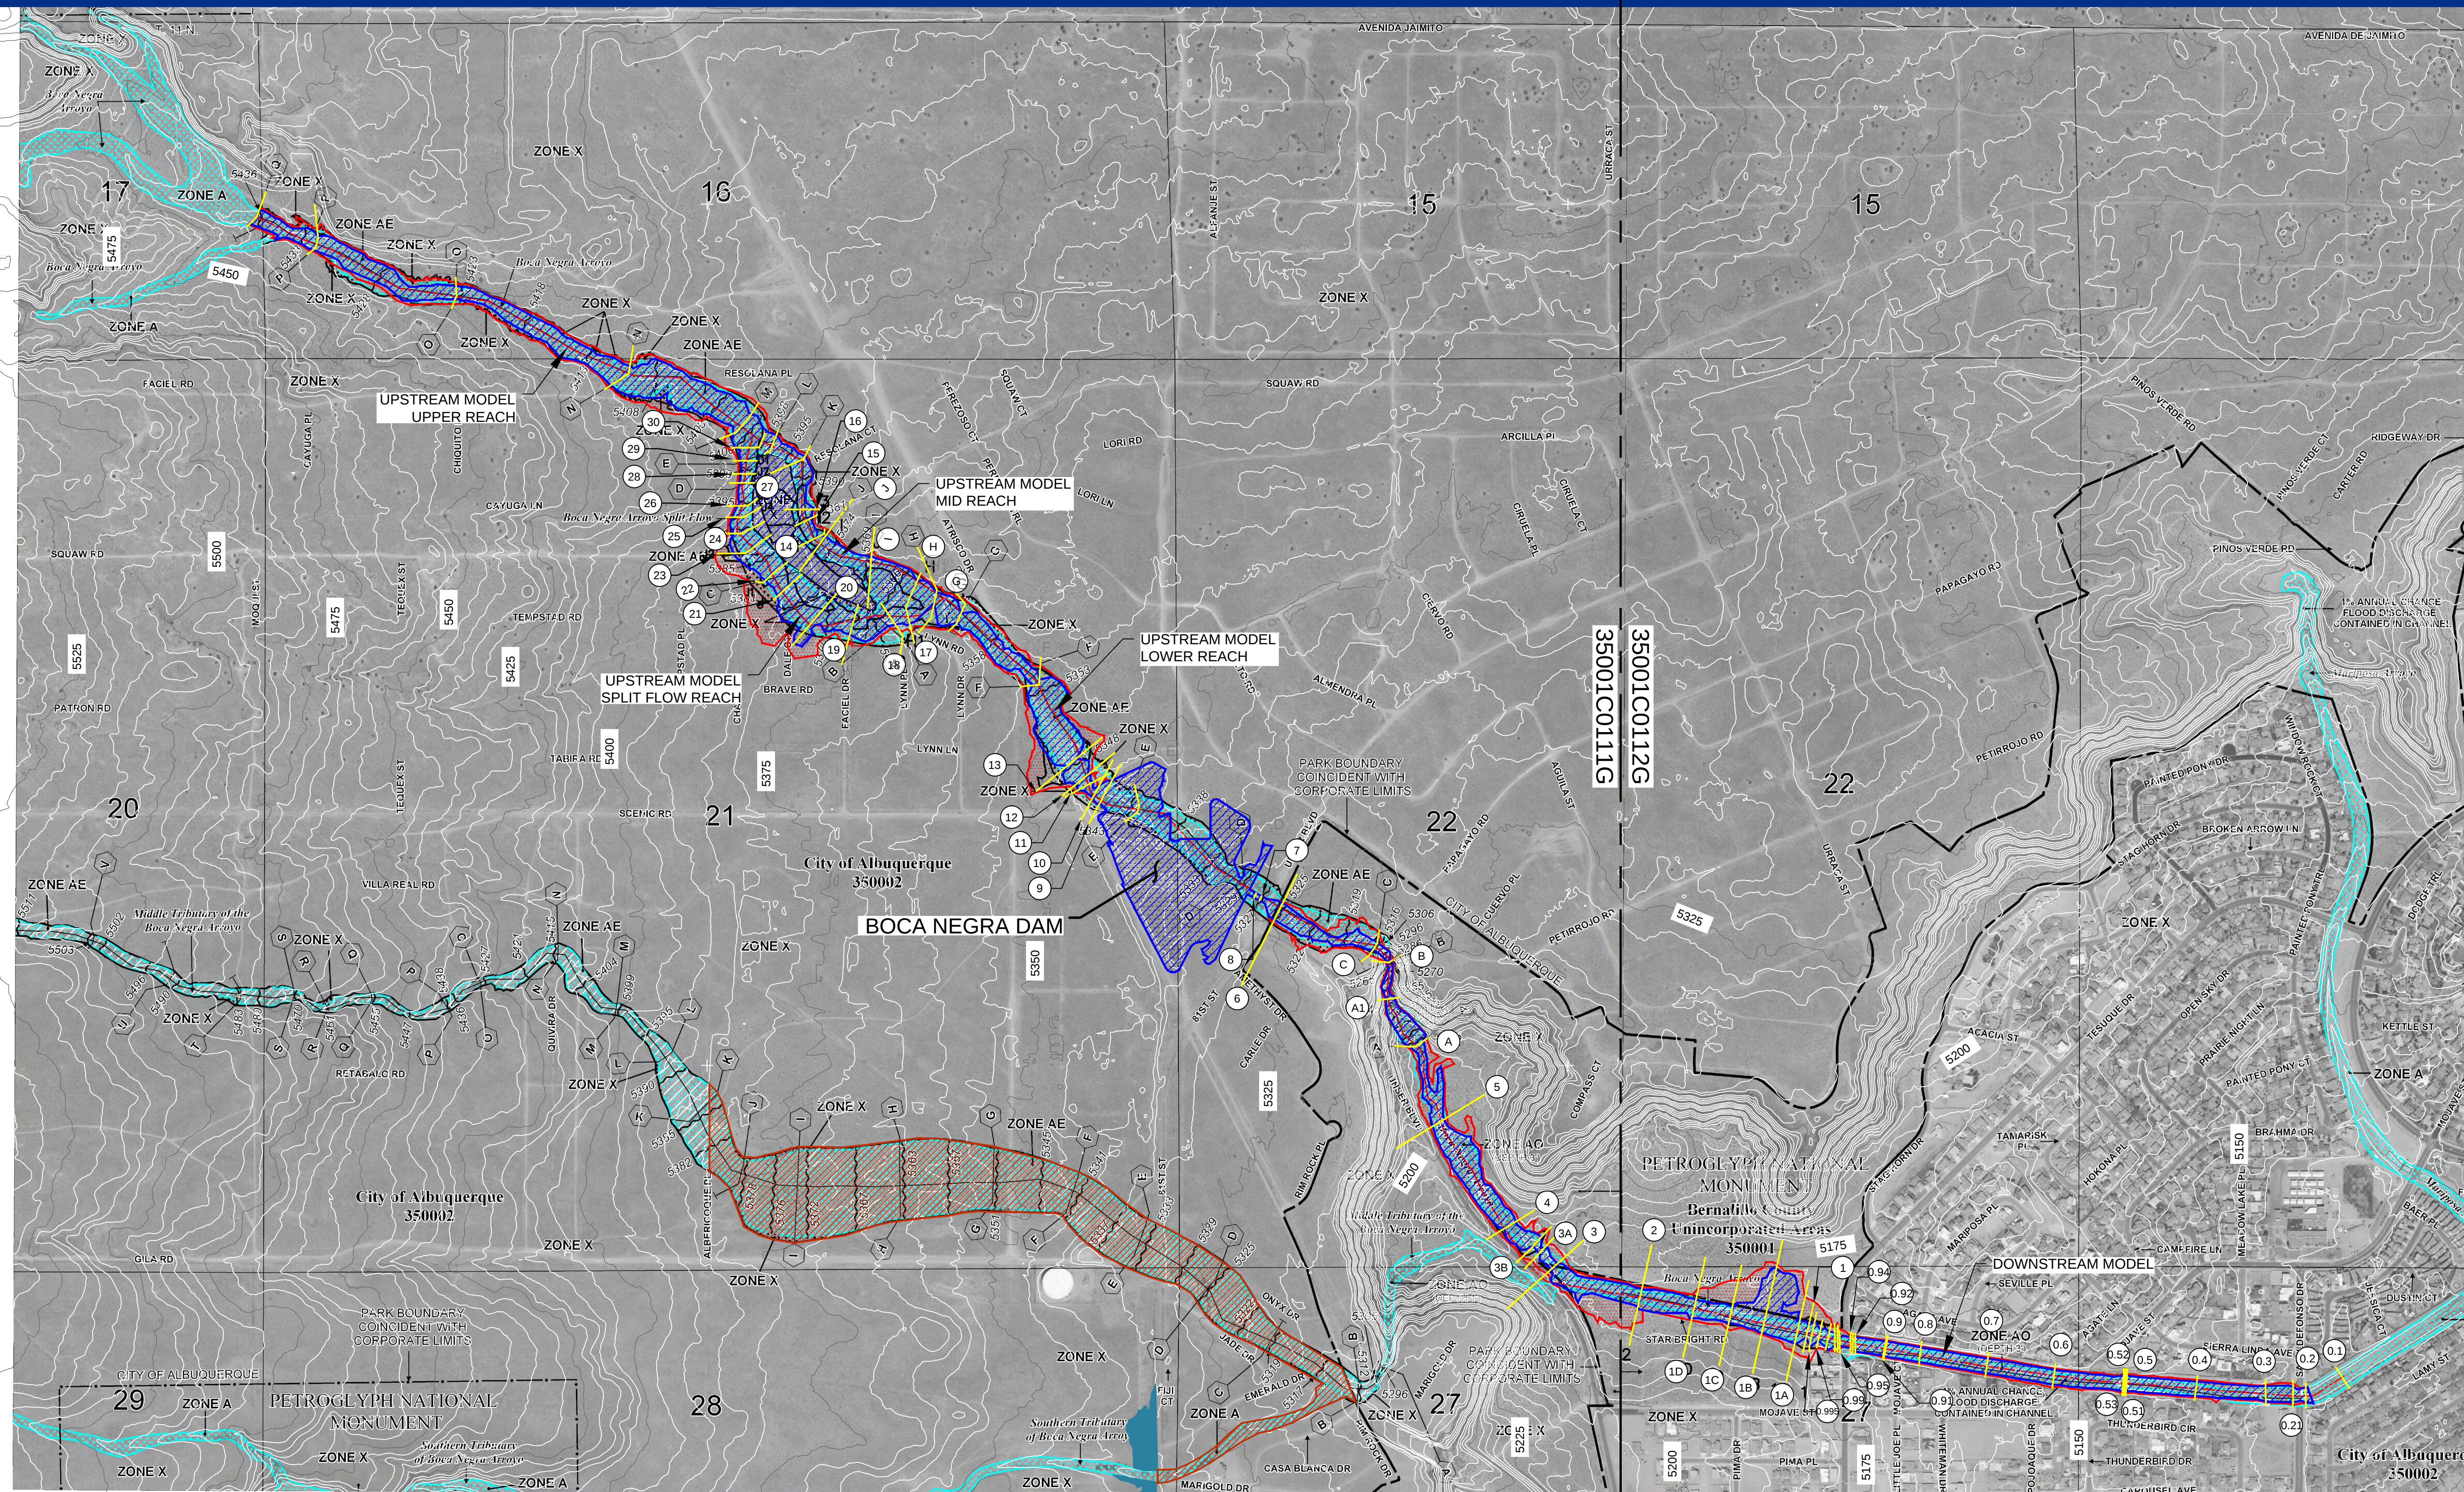

LEGEND

	PROPOSED 100YR FLOODPLAIN		CURRENT CROSS SECTION LABEL
	PROPOSED 100YR FLOODWAY		PROPOSED CROSS SECTION NUMBER
	PROPOSED 500 YR FLOODPLAIN		BASLINE ALIGNMENT
	EFFECTIVE FLOODPLAIN		CROSS SECTION LINE
	REMOVED FLOODPLAIN PER LOMR CASE NUMBER 09-06-2899P, MARCH 25, 2010		
	CREATED FLOODPLAIN LOMR PER CASE NUMBER 09-06-2899P, MARCH 25, 2010		

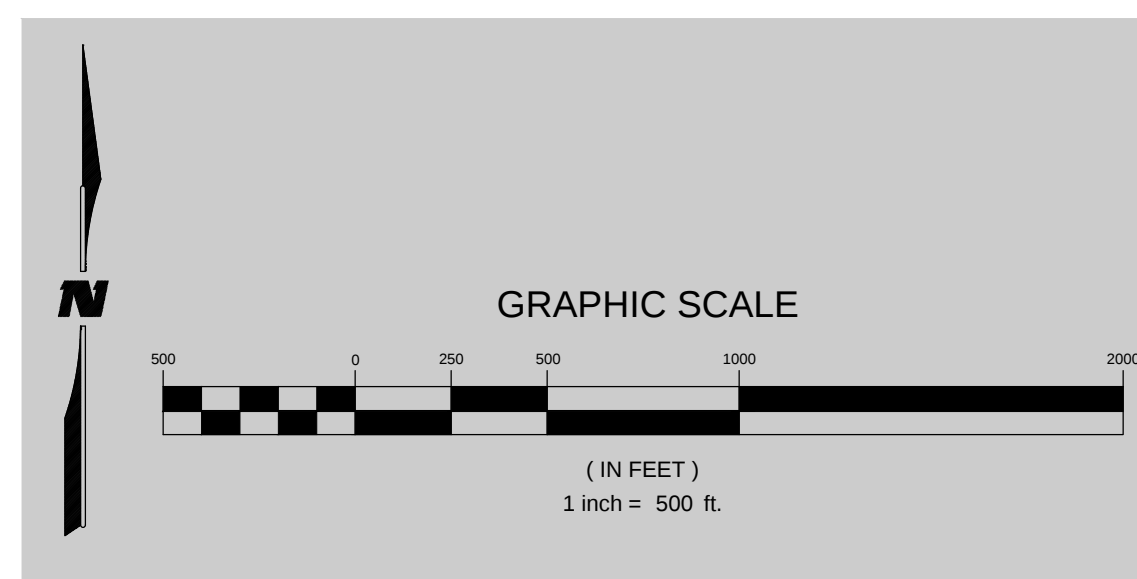

FLOODPLAIN WORK MAP

DATUM NOTE:
US SURVEY FEET
NM STATE PLANE CENTRAL ZONE
NAD 83
NAVD 88
COMBINED GRID-TO-GROUND FACTOR = 1.0003278455
SCALED TO GROUND AROUND (0,0)



WILSON & COMPANY

4900 LANG AVE., N.E.
SUITE 200
ALBUQUERQUE, NEW MEXICO 87109
PH (505) 348-4000
FAX (505) 348-4072
www.wilsonco.com