


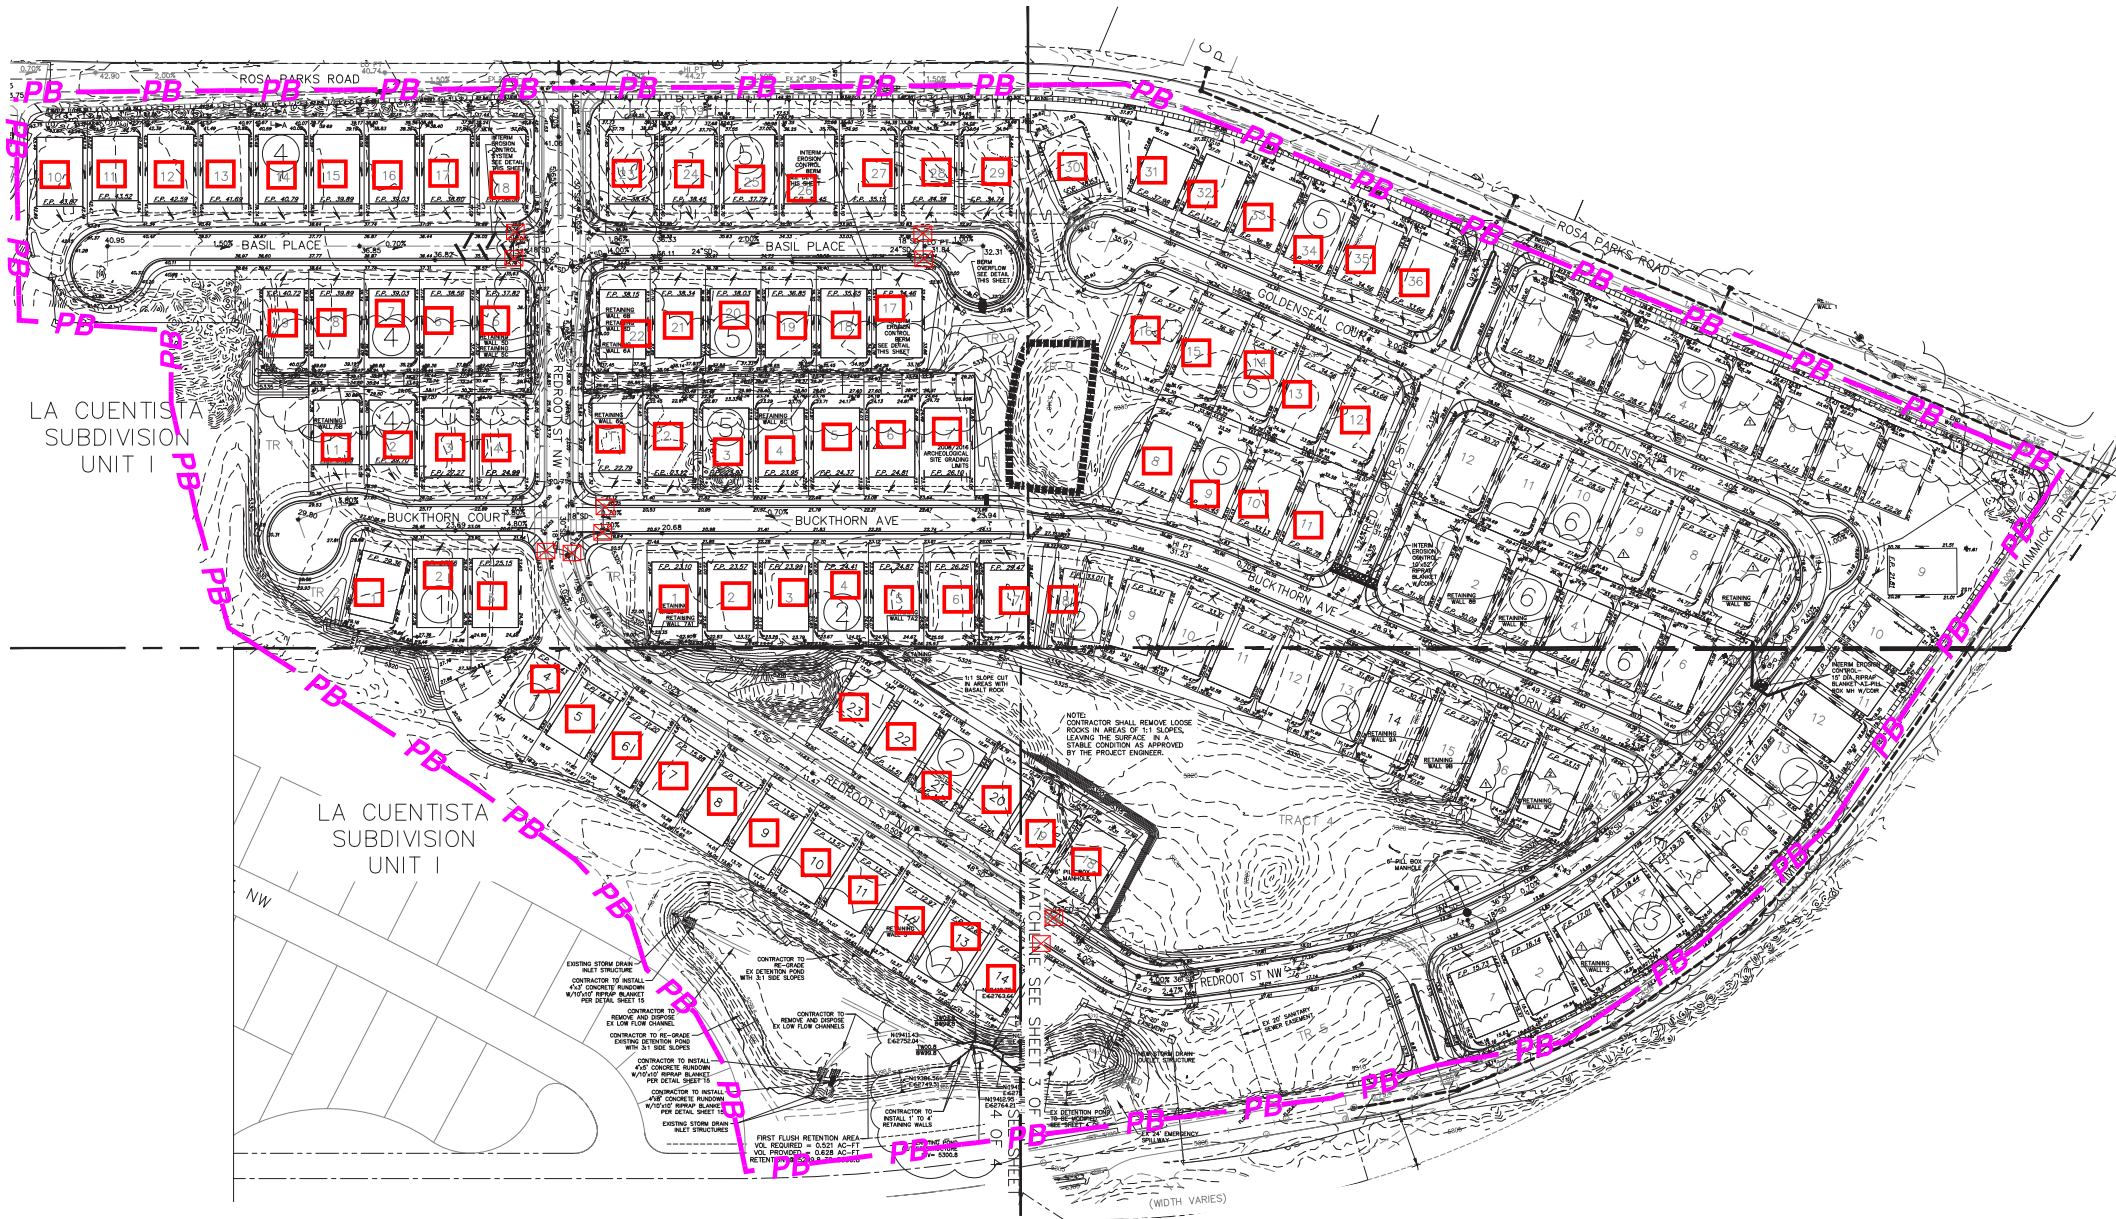

LEGEND

OVERALL SITE PLAN

LOTS IN PLAN

PROJECT BOUNDARY

INLET PROTECTION

OVERALL SITE WILL HAVE A PERIMETER BLOCK WALL. INLET PROTECTION WILL BE PLACED FOR ACTIVE INLETS. SEE PAGE 2 FOR LOT STABILIZATION DURING HOME CONSTRUCTION

RECEIVING WATERS: ONSITE PONDS	
CRITICAL HABITAT: CRITERION "A"; NO CRITICAL HABITATS WITHIN THE PROJECT AREA.	
GPS LOCATION: 35.1755, -106.7122	
LA CUMENTISTA SUBDIVISION	
PROJECT TITLE	
ALBUQUERQUE, BERNALILLO COUNTY, NM	
CITY, COUNTY, STATE	
12/10/2018	DATE
C, DURKIN	DRAWN BY

12/10/18

CPESC Stamp


RECEIVING WATERS: ONSITE PONDS	CRITERION "A": NO CRITICAL HABITATS WITHIN THE PROJECT AREA.	GPS LOCATION: 35.1755, -106.7122
PROJECT TITLE LA CUENTISTA SUBDIVISION	CITY, COUNTY, STATE ALBUQUERQUE, BERNALILLO COUNTY, NM	
12/10/2018 DATE	C, DURKIN DRAWN BY	2 Inspections Plus, Inc.



TYPICAL LOT BMPs WILL CONSIST OF A BLOCK WALL AND CUT BACK AT THE FRONT OF THE LOT.



EXISTING BLOCK WALL

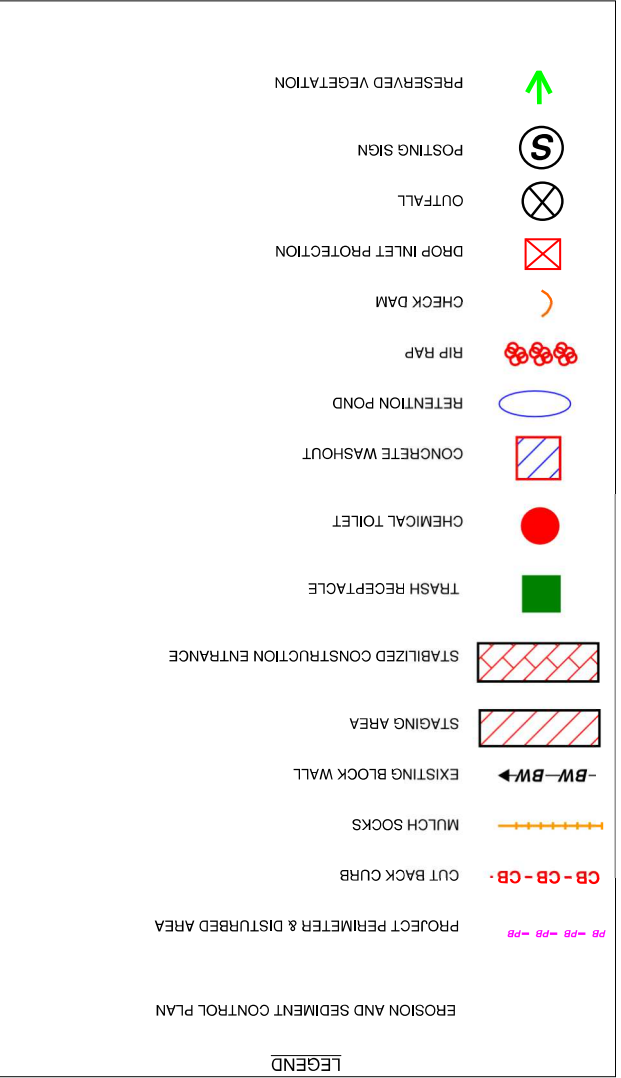

LEGEND

