


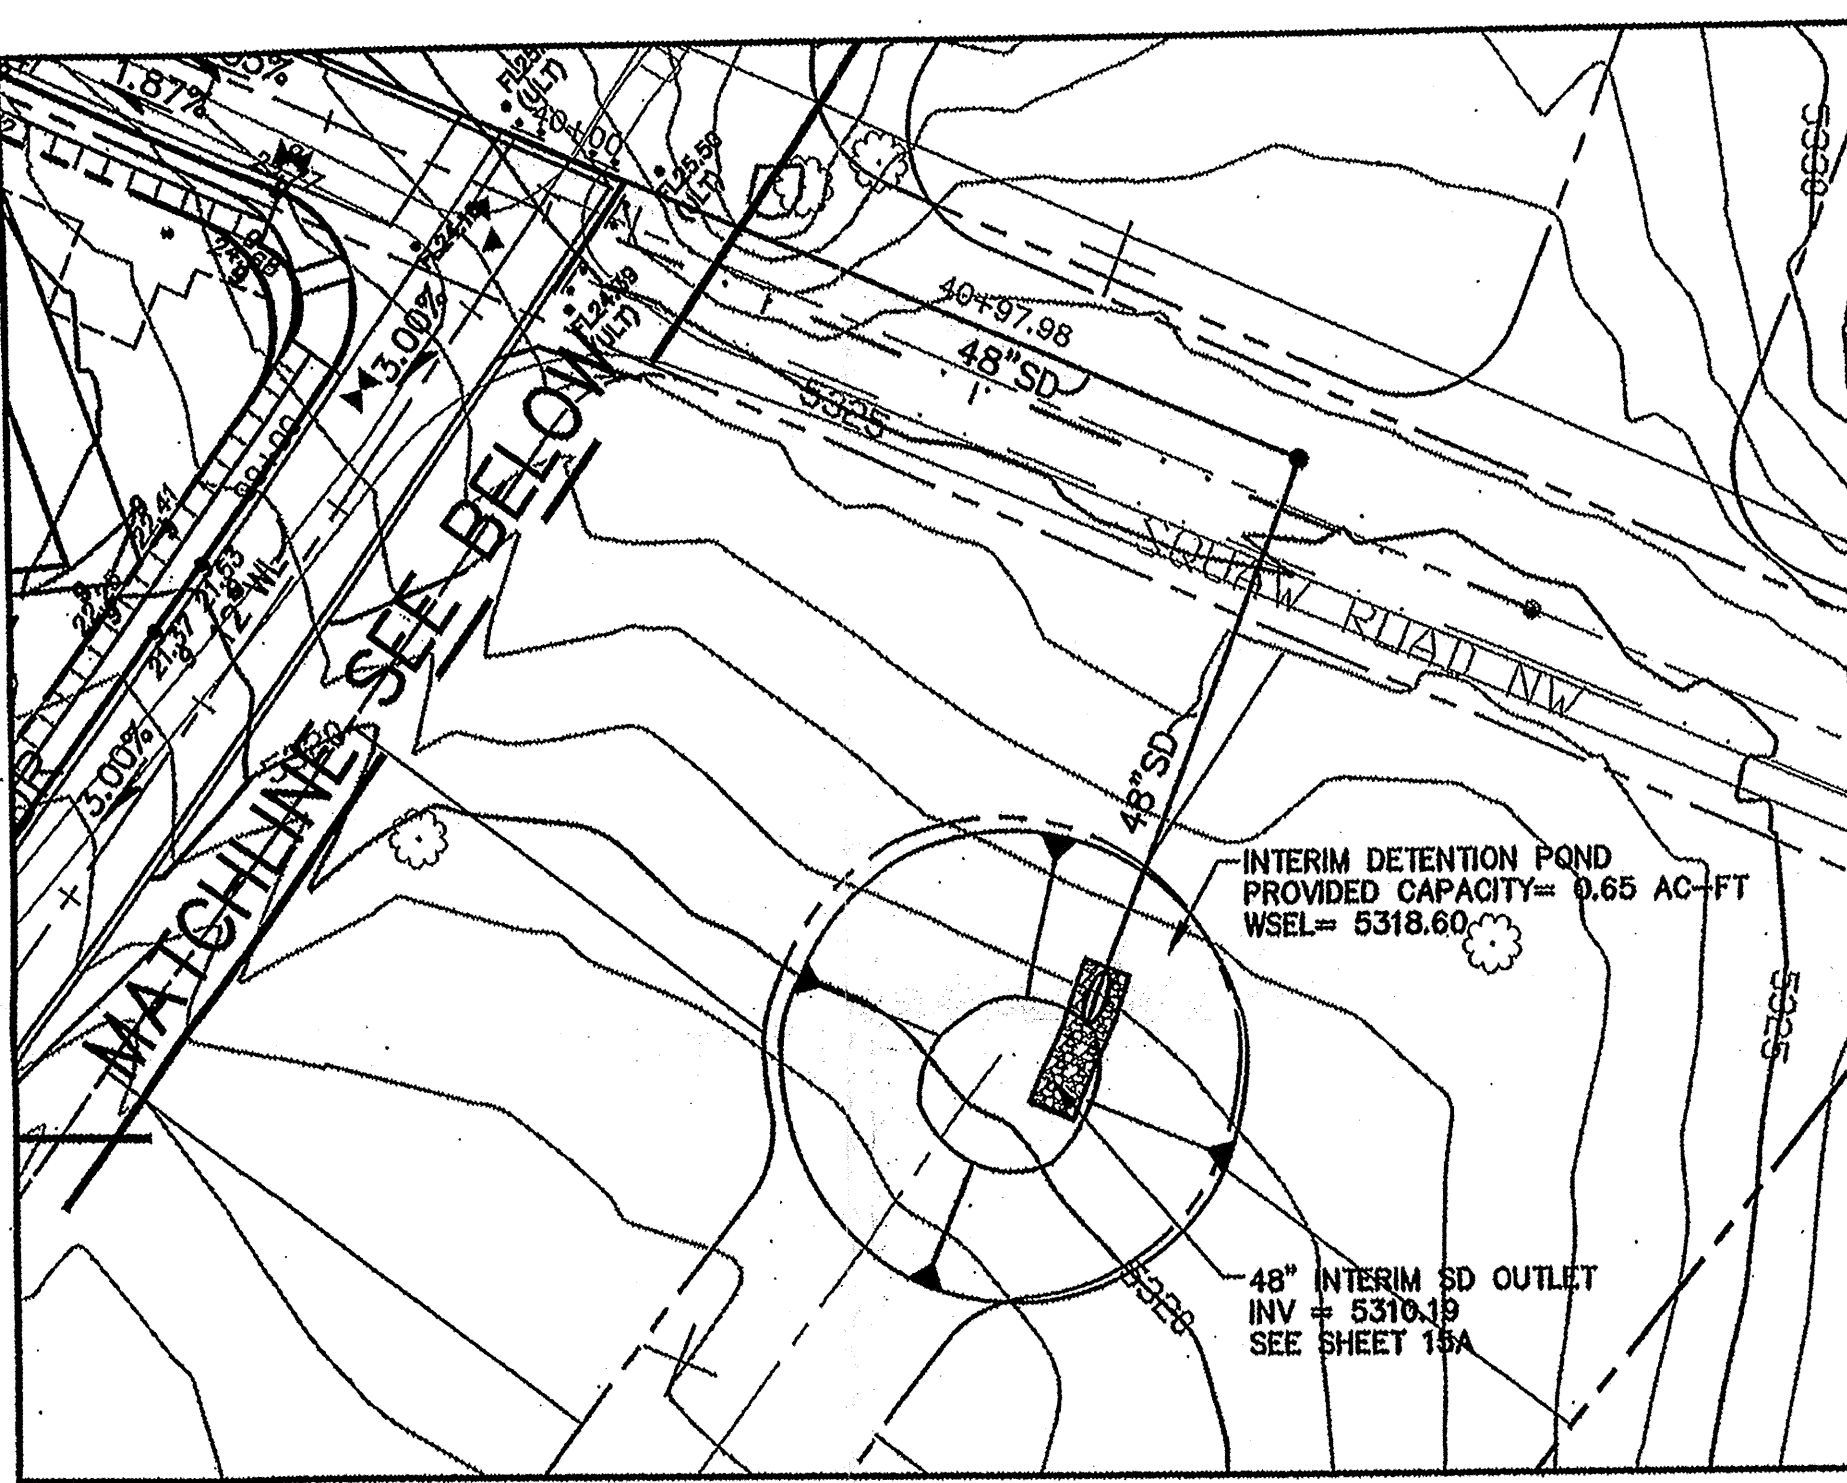

7

