
CITY OF ALBUQUERQUE

March 31, 2015

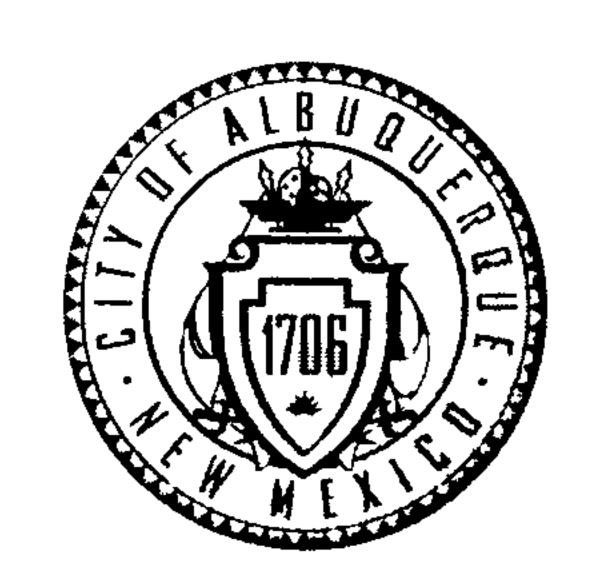

Steve Metro, P.E.
Metro Development Inc.
8860 Desert Finch Ln NE
Albuquerque, New Mexico 87122

E: Lot 8 Block 9 Unit 18 Volcano Cliffs 6536 Papagayo Rd NW Grading and Drainage Plan Engineers Stamp Date 3/13/15 (D10D003I8)

Dear Mr. Metro,

Based upon the information provided in your submittal received 3/13/15, this plan is approved for Grading Permit and Building Permit.

Please attach a copy of this approved plan to the construction sets in the permitting process prior to sign-off by Hydrology.

Prior to Certificate of Occupancy release, Engineer Certification per the DPM checklist will be required.

PO Box 1293

Albuquerque

If you have any questions, please contact me at 924-3695 or Rudy Rael at 924-3977.

New Mexico 87103

www.cabq.gov


Sincerely,

Rita Harmon, P.E.

Senior Engineer, Hydrology

Planning Department

RR/RH C: File

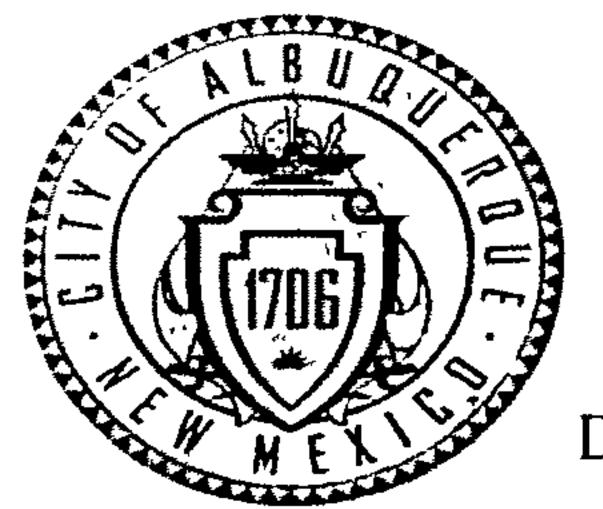

City of Albuquerque

Planning Department

Development & Building Services Division


DRAINAGE AND TRANSPORTATION INFORMATION SHEET

(REV 02/2013)

Project Title: 0536 Fapagayo Rd ND Building Permit #: City Drainage #: DRB#: EPC#: Work Order#: Legal Description: Lot 8, Black 9, Unit 18 Volcano Cliffe Tibody 15184 City Address: 6536 Papagayo Rd ND Engineering Firm: Metro Davelopment, Inc. Contact: Steat Metro Address: 8860 Davent Finch Ln NE ABB, NN 87122 Phone#: 505-280-4553 Fax#: 505-348-4055 E-mail: Sted. metro Quidsmed. Contact: Steat Metro Address: 8860 Davent Finch NC, NOS, NN 87122 Phone#: 505-280-4553 Fax#: 505-348-4055 E-mail: Steat. metro Quidsmed. Contact: Steat Metro Address: 8860 Davent Finch NC, NOS, NN 87122 Phone#: Fax#: E-mail: Steat. metro Contact: Architect: Address: 8840 Davent Finch NC, NOS, NN 87121 Phone#: Fax#: E-mail: Steat. Metro Contact: Steat Metro Contact: Steat Metro Contact: Steat Metro Contact: Contact: Steat Metro Address: 8840 Davent Finch NC, NOS, NN 87121 Phone#: Fax#: E-mail: Steat. Metro Contact: Contact: Steat Metro Contractor: Guyron Construction Solutions Lic Contact: Ruly Guyron Contractor: Solution Lic Contact: Ruly Guyron Contact: Solution Lic Contact: Ruly Guyron Address: Gold Todds Ruly Lic Contact: Ruly Guyron Contact: Solution Lic Contact: Solution Contact: Address: Solution Lic Contact: Solution Contact: Solutio		(REV 02/2013)	0.50		
DRB#: SPC# SPC# AND STORES SELECTIONS LET B. Block 9. Unit 18 Volcono Clark Stody 1.5 (pm) Engineering Firm: Metro Development, Enc. Contact: Steer Metro Address: & & 60 Depart Finch Lin NE ABB, NM 87(222 Phone#: 5US - 280- 4553 Fax#: 505 - 348 - 4055 E-mail: Stee. Metro Quilson e. C. Owner: Steve Metro Owner: St	Project Title: 6536 PapagayoRd NW	Building Permit #:	DIODO3T 8 City Drainage #:		
Engineering Firm: Metro Development, Inc. Contact: Stere Metro Address: 8860 Deart Finch La NE AGB, NA 87(22 Phonoes: 505-250-4553 Fax#: 505-348-4055 Email: Stele, metro quisment, and address: 8662 Deart Finch Ne AGB, NA 87(22 Phonoes: 505-280-4553 Fax#: 505-248-4055 Email: Stele, metro quisment, and address: Contact: Architect: Architect: Contact: Contact: Stere Metro Address: Phonoes: Fax#: Email: Stele, metro Quisment, and address: Phonoes: Phonoes: Fax#: Email: Stele, metro Quisment, and address: Phonoes: Phonoes	DRB#: EPC#:		Work Order#:		
Engineering Firm: Metro Development, Enc. Contact: Stere Metro Address: 8860 Deart Finch La NE ABB, NA 87(22 Owner: Stera Metro Contact: Stere Metro Address: 8863 Desert Finch NE ABB, NA 87(22 Phoneel: 505-280-4553 Faxe: 505-348-4055 Email: Stele Metro Quidsmen. Contact: Stere Metro Address: 8863 Desert Finch NE ABB, NA 87(22) Phoneel: 505-280-4553 Faxe: 505-248-4055 Email: Stere Metro Address: Contact: Address: Phoneel: Fixe: Contact: Stere Metro Address: Phoneel: Fixe: E-mail: Stere Metro Contractor: Retro Desert Finch NE ABB, NA 87(22) Phoneel: Fixe: E-mail: Stere Metro Contact: Stere Metro Co	Legal Description: Lot 8 Block 9, Unit 18	Volcano Cliffe Jubilivi	SIOUÉ		
Address: 8860 Deart Finds IN E ABB NM 87122 Phones: 505 280 4553 Fax#: 505 348 4055 E-mail: 5k.k. metro a wisher. Contact: 5t.c. Metro Address: 8860 Deart First: NK 169 NM 87122 Phones: 505 280 4553 Fax#: 505 248 4055 E-mail: 5t.c. Metro Address: 8860 Deart First: NK 169 NM 87122 Architect: Contact: Address: Phones: Fax#: E-mail: 5t.c. Metro Address: 8800 Deart First: NK 169 NM 8712 Phones: Fax#: E-mail: 5t.c. Metro Contact: 5t.c. Metro Address: 8800 Deart First: NK 160 NM 8712 Contractor: Grand National Metro ABQ NM 8712 Contractor: Grand National Metro ABQ NM 8712 Contractor: Grand National Metro ABQ NM 8712 Type of Submittal: Check Type of Approval Acceptance Sought: So5 - 452 - 0664 E-mail: Condex C grand Contractor: Staffnancial Guarantee Release Phones: So5 - 452 - 0664 E-mail: Condex C grand Contractor: Staffnancial Guarantee Release Phones: So5 - 452 - 0664 E-mail: Condex C grand	City Address: 6536 Papa sayo Rd NW				
Owner: Star Metro Owner: Star Metro Address: 860 Deart Flock Me Man Mag Mag 22 Phonest: Sas - 280 4553 Fax#: 505 - 348 4055 E-mail: Star Metro Address: Contact: Star Metro Architect: Contact: Star Metro Architect: Contact: Star Metro Architect: Contact: Star Metro Architect: Contact: Star Metro Address: Phonest: Fax#: E-mail: Star Metro Address: Phonest: Star Metro Contact: Star Metro Address: Phonest: Phones					
Owner: Stare McFrs Address: 8862 Depart Frak Mc MS NM87(222 Phone#: \$05-280-4553 Fax#: \$05-248-4055 E-mail: Star. Mcfrs Address: Contact: Contact: Contact: Address: Phone#: Fax#: E-mail: Star. Mcfrs Surveyor: Mefr Depart Frak Mc MS NM87(22 Phone#: E-mail: Star. Mcfrs Address: BECO Depart Frak Mc MS NM87(22 Phone#: E-mail: Star. Mcfrs Contact: Star. Mcfrs Contact: Star. Mcfrs Address: BECO Depart Frak Mc MS NM87(22 Phone#: E-mail: Star. Mcfrs Contractor: Contact: Star. Mcfrs Contractor: Contact: Star. Mcfrs Contractor: Contact: Star. Mcfrs Address: G020 Industry Wsg MS NM87(22 Phone#: S05-452-0664 E-mail: Tw. dy C. guyyarmcs.com TYPE OF SUBMITTAL: CHECK TYPE OF APPROVAL/ACCEPTANCE SOUGHT: SIA/FINANCIAL GUARANTEE RELEAST E E E E E E E E E E E E E E E E E E E	Address: 8060 Ocent Finch La	NE, ABB, NM 8117			
Address: Phone#: S05 - 280 - 4552 Fax#: S05 - 348 - 4055 E-mail: Steat. metroconismo.e. Address: Phone#: E-mail: Steat. metroconismo.e. Address: BELO Deput Fish ME MB NM 87121 Phone#: Fax#: E-mail: Steat. metroconismo.e. Contact: Steat Metro Devolopment Metro Dev	Phone#: 505-280-4553 Fax#: 5	05-348-4055	E-mail: 5 tech. metro e wilson cu.		
Phone#: \$05-280-4553 Fax#: \$05-948-4055 E-mail: \$fear. meths Cavifsmac. Architect: Address: Phone#: Fax#: E-mail: Surveyor: Meths Development fine. Contact: \$fear Meths address: B800 Deart Flack has ABQ NM 87122 Phone#: Fax#: E-mail: \$fear. Meths address: Contactor: Guynn Castroatin Solutions lie E-mail: \$fear. Meths address: G020 Industry lies ABQ NM 87135 Phone#: \$05-452-0662 E-mail: cudy Guynn TYPE OF SUBMITTAL: CHECK TYPE OF APPROVAL/ACCEPTANCE SOUGHT: SIAFINANGE PLAN Is! SUBMITTAL DRAINAGE PLAN Is! SUBMITTAL DRAINAGE PLAN RESUBMITTAL DRAINAGE PLAN RESUBMITTAL DRAINAGE PLAN RESUBMITTAL CONCEPTUAL G & D PLAN GRADING PLAN EROSION & SEDIMENT CONTROL PLAN (ESC) ENGINEER'S CERT (HYDROLOGY) CLOMR/LOMR TRAFFIC CIRCULATION LAYOUT (TCL) ENGINEER'S CERT (DRB SITE PLAN) ENGINEER'S CERT (DRB SITE PLAN) ENGINEER'S CERT (DRB SITE PLAN) CERTIFICATE OF OCCUPANCY (TELT TEMP) TARFFIC CIRCULATION LAYOUT (TCL) ENGINEER'S CERT (DRB SITE PLAN) GRADING PERMIT APPROVAL SO-19 OTHER (SPECIFY) WAS A PRE-DESIGN CONFERENCE ATTENDED: Yes Y No Copy Provided			Contact: Stun Metru		
Architect: Address: Phone#: Fax#: Fax#: Surveyor: Address: Phone#: Fax#: Fax#: Fax#: E-mail: Shirt Me fro Address: Phone#: Fax#: E-mail: Shirt Me fro Address: Contact: Shirt Me fro Address: Contractor: Guyrm Construction Solutions Lic Contact: Address: Go 20 Industry Weg Add N 87105 Phone#: DRAINAGE REPORT DRAINAGE REPORT DRAINAGE PLAN Ist SUBMITTAL DRAINAGE PLAN RESUBMITTAL DRAINAGE PLAN RESUBMITTAL CONCEPTUAL G & D PLAN GRADING PLAN EROSION & SEDIMENT CONTROL PLAN (ESC) ENGINEER'S CERT (HYDROLOGY) CLOMR/LOMR TRAFFIC CIRCULATION LAYOUT (TCL) ENGINEER'S CERT (TCL) ENGINEER'S CERT (TCL) ENGINEER'S CERT (DRB SITE PLAN) ENGINEER'S CERT (ESC) OTHER (SPECIFY) WAS A PRE-DESIGN CONFERENCE ATTENDED: Yes X No Copy Provided	Address: 8860 Doort Frah Me	-, KBQ, NM87122	· · · · · · · · · · · · · · · · · · ·		
Address: Phone#: Surveyor: Meth Development, Dre. Contact: Ster Metho Address: Phone#: Fax#: E-mail: Surveyor: Address: Phone#: Fax#: E-mail: Ster Metho Address: Phone#: Fax#: E-mail: Ster Metho Contact: Fax#: E-mail: Ster Metho Contact: Ster Metho Address: Phone#: Fax#: E-mail: Ster Metho Contact: Fax#: E-mail: Fax#: Contact: Rudy Gugne Contact: Rudy Gugne Contact: Rudy Gugne Contact: Rudy Gugne Contact: Rudy Gugne Contact: Rudy Gugne Contact: Fax#: E-mail: Fax#: Contact: Rudy Gugne Contact: Rudy Gugne Contact: Rudy Gugne Contact: Fax#: E-mail: Fax#: Contact: Ster Approval Fax#: Sixfnancial Guaranter Releap Fax#: Sixfnancial Guaranter Fax#: S	Phone#: 505-280-4553 Fax#: 5	05-348-4055	E-mail: Steve. Metro Cailsones.co		
Phone#: Fax#: E-mail: Surveyor: Meth Development Die. Contact: Stex Metho Address: 8800 Deart Free Land, MB 7/21 Phone#: Fax#: E-mail: Steve method Wispon Contractor: Grypm Carstrotian Sulctions U.C. Contact: Rudy Grypm Address: Go 20 Industry U.C. Add NA 87/05 Phone#: 505 - 452 - 0662 Fax#: 505 - 452 - 0662 E-mail: Cudy Grypmics.co. TYPE OF SUBMITTAL: CHECK TYPE OF APPROVAL/ACCEPTANCE SOUGHT: DRAINAGE REPORT SIAFINANCIAL GUARANTEE RELEASE E E E E E E E E E E E E E E E E E E	Architect:		Contact:		
Surveyor: Metro Development, Inc. Address: 8800 Development, Inc. Phone#: Fax#: E-mail: 5 ke/c. Metro Contact: Ruly Gungara Address: Go 20 Industry Lucy ABO N/M 87105 Phone#: 505 - 452 - 0603 Fax#: 505 - 452 - 0604 E-mail: ruly Gungara TYPE OF SUBMITTAL: CHECK TYPE OF APPROVAL/ACCEPTANCE SOUGHT: DRAINAGE REPORT SIAFINANCIAL GURANNTEE RELEASED BY THE PRELIMINARY PLAT APPROVAL CONCEPTUAL G & D PLAN S. DEV. FOR BLDG. PERMIT APPROVAL CONCEPTUAL G & D PLAN S. DEV. FOR BLDG. PERMIT APPROVAL EROSION & SEDIMENT CONTROL PLAN (ESC) ENGINEER'S CERT (HYDROLOGY) CLOMR/LOMR SEDIMENT CONTROL PLAN (ESC) ENGINEER'S CERT (TCL) ENGINEER'S CERT (TCL) ENGINEER'S CERT (TCL) ENGINEER'S CERT (TCL) ENGINEER'S CERT (DRB SITE PLAN) ENGINEER'S CERT (ESC) OTHER (SPECIFY) WAS A PRE-DESIGN CONFERENCE ATTENDED: Yes. No Copy Provided	Address:				
Address: 8800 Deart First AR ARO, NM 87122 Phone#: Fax#: E-mail: 5 test. Metroc Wilson Contractor: Gramma Calstructian Solutions UC Contact: Rudy Gramma Address: 6020 Industry Way ARR NM 87105 Phone#: 505 - 452 - 0603 Fax#: 505 - 452 - 0604 E-mail: Cudy C guyrracs.ca TYPE OF SUBMITTAL: CHECK TYPE OF APPROVAL/ACCEPTANCE SOUGHT: DRAINAGE REPORT SIA/FINANCIAL GUARANTEE RELEAST DRAINAGE PLAN Ist SUBMITTAL PRELIMINARY PLAT APPROVAL DRAINAGE PLAN RESUBMITTAL S. DEV. FOR BLDG. PERMIT APPROVAL CONCEPTUAL G & D PLAN SECTIOR PLAN (ESC) ERGINEER'S CERT (HYDROLOGY) CLOMR/LOMR SECTION TRAFFIC CIRCULATION LAYOUT (TCL) ENGINEER'S CERT (DRB SITE PLAN) ENGINEER'S CERT (DRB SITE PLAN) ENGINEER'S CERT (ESC) OTHER (SPECIFY) WAS A PRE-DESIGN CONFERENCE ATTENDED: Yes, No Copy Provided	Phone#: Fax#:		E-mail:		
Phone#: Fax#: Contractor: Guy mm Construction Solutions Luc Contact: Go 2D Industry Wey ABB N N 87105 Phone#: DRAINAGE REPORT DRAINAGE PLAN Ist SUBMITTAL DRAINAGE PLAN Ist SUBMITTAL DRAINAGE PLAN RESUBMITTAL CONCEPTUAL G& D PLAN GRADING PLAN EROSION & SEDIMENT CONTROL PLAN (ESC) ENGINEER'S CERT (HYDROLOGY) CLOMR/LOMR TRAFFIC CIRCULATION LAYOUT (TCL) ENGINEER'S CERT (DRB SITE PLAN) ENGINEER'S CERT (DRB SITE PLAN) ENGINEER'S CERT (DRB SITE PLAN) ENGINEER'S CERT (ESC) OTHER (SPECIFY) WAS A PRE-DESIGN CONFERENCE ATTENDED: PASS N N Copy Provided Contact: Ruchy Gund Conta					
Contractor: Guyrm Castrata Solution lec Contact: Rudy Guyrm Address: Go 10 Industry lucy ABO NM 87105 Phone#: 505 452 0663 Fax#: 505 - 452 - 0664 E-mail: rudy @guyrmcs.cm TYPE OF SUBMITTAL: CHECK TYPE OF APPROVAL/ACCEPTANCE SOUGHT: DRAINAGE PLAN ISI SUBMITTAL PRELIMINARY PLAT APPROVAL S. DEV. PLAN FOR SUB'D APPROVAL DRAINAGE PLAN RESUBMITTAL S. DEV. FOR BLDG. PERMIT APPROVAL CONCEPTUAL G & D PLAN SECTION SECTION SECTION EROSION & SEDIMENT CONTROL PLAN (ESC) ENGINEER'S CERT (HYDROLOGY) CERTIFICATE OF OCCUPANCY (TCL TEMP) TRAFFIC CIRCULATION LAYOUT (TCL) ENGINEER'S CERT (TCL) BUILDING PERMIT APPROVAL ENGINEER'S CERT (TCL) GRADING PERMIT APPROVAL ENGINEER'S CERT (DRB SITE PLAN) GRADING PERMIT APPROVAL ENGINEER'S CERT (ESC) PAVING PERMIT APPROVAL ENGINEER'S CERT (ESC) PAVING PERMIT APPROVAL ENGINEER'S CERT (ESC) GRADING CERTIFICATION OTHER (SPECIFY) WAS A PRE-DESIGN CONFERENCE ATTENDED: Yes No Copy Provided	Address: 8860 Desert Trich La	ME, ABQ, NM 87	· · · · · · · · · · · · · · · · · ·		
Address: Phone#: SO5	Phone#: Fax#:		E-mail: 5 teve. Mctruc Wilson		
Address: Phone#: SO5	Contractor: Gumman Construction	Solutrons Lec	Contact: Rudy Gusson		
Phone#: S05 - 733 - 000 Fax#: S05 - 952 - 000 E-mail: rudy egugymous.com TYPE OF SUBMITTAL: DRAINAGE REPORT DRAINAGE PLAN Ist SUBMITTAL DRAINAGE PLAN RESUBMITTAL CONCEPTUAL G & D PLAN GRADING PLAN EROSION & SEDIMENT CONTROL PLAN (ESC) ENGINEER'S CERT (HYDROLOGY) CLOMR/LOMR TRAFFIC CIRCULATION LAYOUT (TCL) ENGINEER'S CERT (DRB SITE PLAN) ENGINEER'S CERT (DRB SITE PLAN) ENGINEER'S CERT (ESC) PAVING PERMIT APPROVAL SO-19 OTHER (SPECIFY) WAS A PRE-DESIGN CONFERENCE ATTENDED: CHECK TYPE OF APPROVAL/ACCEPTANCE SOUGHT: SIA/FINANCIAL GUARANTEE RELEAN PRELIMINARY PLAT APPROVAL S. DEV. PLAN FOR SUB'D APPROVAL S. DEV. FOR BLDG. PERMIT APPROVAL S. DEV. FOR BLDG. PERMIT APPROVAL SECTOR PLAN APPROVAL SECTOR PLAN APPROVAL CERTIFICATE OF OCCUPANCY (PERM) CERTIFICATE OF OCCUPANCY (TCL TEMP) FOUNDATION PERMIT APPROVAL SO-19 APPROVAL ESC PERMIT APPROVAL ESC PERMIT APPROVAL ESC PERMIT APPROVAL ESC PERMIT APPROVAL ESC CERT. ACCEPTANCE OTHER (SPECIFY) WAS A PRE-DESIGN CONFERENCE ATTENDED: Yes, ★ No Copy Provided	Address: 6020 Industry Was Ad	30 NM 87105			
DRAINAGE REPORT ✓ DRAINAGE PLAN 1st SUBMITTAL DRAINAGE PLAN RESUBMITTAL CONCEPTUAL G & D PLAN GRADING PLAN EROSION & SEDIMENT CONTROL PLAN (ESC) ENGINEER'S CERT (HYDROLOGY) CLOMR/LOMR TRAFFIC CIRCULATION LAYOUT (TCL) ENGINEER'S CERT (DRB SITE PLAN) ENGINEER'S CERT (BSC) SO-19 WORK ORDER APPROVAL SIA/FINANCIAL GUARANTEE RELEAN PRELIMINARY PLAT APPROVAL S. DEV. FOR BLDG. PERMIT APPROVAL SECTOR PLAN APPROVAL FINAL PLAT APPROVAL FINAL PLAT APPROVAL CERTIFICATE OF OCCUPANCY (PERM) CERTIFICATE OF OCCUPANCY (TCL TEMP) FOUNDATION PERMIT APPROVAL ENGINEER'S CERT (DRB SITE PLAN) ENGINEER'S CERT (ESC) SO-19 WORK ORDER APPROVAL ESC PERMIT APPROVAL ESC PERMIT APPROVAL GRADING CERTIFICATION OTHER (SPECIFY) WAS A PRE-DESIGN CONFERENCE ATTENDED: Yes, No Copy Provided	Phone#: 505 - 452 - 0663 Fax#:	505 - 452-0664	E-mail: rudy egunnas.com		
DRAINAGE PLAN Ist SUBMITTAL DRAINAGE PLAN RESUBMITTAL CONCEPTUAL G & D PLAN GRADING PLAN EROSION & SEDIMENT CONTROL PLAN (ESC) ENGINEER'S CERT (HYDROLOGY) CLOMR/LOMR TRAFFIC CIRCULATION LAYOUT (TCL) ENGINEER'S CERT (DRB SITE PLAN) ENGINEER'S CERT (ESC) SO-19 WORK ORDER APPROVAL PRELIMINARY PLAT APPROVAL S. DEV. PLAN FOR SUB'D APPROVAL S. DEV. FOR BLDG. PERMIT APPROVAL SECTOR PLAN APPROVAL FINAL PLAT APPROVAL LAND DEVELOPMENT SECTION CERTIFICATE OF OCCUPANCY (PERM) CERTIFICATE OF OCCUPANCY (TCL TEMP) FOUNDATION PERMIT APPROVAL BUILDING PERMIT APPROVAL GRADING PERMIT APPROVAL SO-19 APPROVAL ESC PERMIT APPROVAL ESC PERMIT APPROVAL GRADING CERTIFICATION OTHER (SPECIFY) WAS A PRE-DESIGN CONFERENCE ATTENDED: Yes, ★ No Copy Provided	TYPE OF SUBMITTAL:	CHECK TYPE OF APPROVA	AL/ACCEPTANCE SOUGHT:		
DRAINAGE PLAN RESUBMITTAL CONCEPTUAL G & D PLAN GRADING PLAN EROSION & SEDIMENT CONTROL PLAN (ESC) ENGINEER'S CERT (HYDROLOGY) CLOMR/LOMR TRAFFIC CIRCULATION LAYOUT (TCL) ENGINEER'S CERT (DRB SITE PLAN) ENGINEER'S CERT (ESC) PAVING PERMIT APPROVAL ENGINEER'S CERT (ESC) PAVING PERMIT APPROVAL SO-19 OTHER (SPECIFY) WAS A PRE-DESIGN CONFERENCE ATTENDED: S. DEV. PLAN FOR SUB'D APPROVAL SO-19 APPROVAL ENGINEER'S CERT (TOL) WORK ORDER APPROVAL ESC PERMIT APPROVAL ESC CERT. ACCEPTANCE OTHER (SPECIFY) WAS A PRE-DESIGN CONFERENCE ATTENDED: Yes, ★ No Copy Provided	DRAINAGE REPORT	SIA/FINANCIAL GUARAN	TEE RELEASE COGNISA		
CONCEPTUAL G & D PLAN GRADING PLAN GRADING PLAN EROSION & SEDIMENT CONTROL PLAN (ESC) ENGINEER'S CERT (HYDROLOGY) CLOMR/LOMR TRAFFIC CIRCULATION LAYOUT (TCL) ENGINEER'S CERT (TCL) ENGINEER'S CERT (DRB SITE PLAN) ENGINEER'S CERT (ESC) SO-19 OTHER (SPECIFY) S. DEV. FOR BLDG. PERMIT APPROVAL SECTOR PLAN APPROVAL FINAL PLAT APPROVAL CERTIFICATE OF OCCUPANCY (PERM) CERTIFICATE OF OCCUPANCY (TCL TEMP) FOUNDATION PERMIT APPROVAL GRADING PERMIT APPROVAL SO-19 APPROVAL ESC PERMIT APPROVAL ESC PERMIT APPROVAL GRADING CERTIFICATION OTHER (SPECIFY) WAS A PRE-DESIGN CONFERENCE ATTENDED: Yes, ★ No Copy Provided	DRAINAGE PLAN 1st SUBMITTAL	PRELIMINARY PLAT APPR	100 15 15 15 15 15 15 15 15 15 15 15 15 15		
GRADING PLAN EROSION & SEDIMENT CONTROL PLAN (ESC) ENGINEER'S CERT (HYDROLOGY) CLOMR/LOMR TRAFFIC CIRCULATION LAYOUT (TCL) ENGINEER'S CERT (TCL) ENGINEER'S CERT (DRB SITE PLAN) ENGINEER'S CERT (ESC) OTHER (SPECIFY) SECTOR PLAN APPROVAL FINAL PLAT APPROVAL CERTIFICATE OF OCCUPANCY (PERM) CERTIFICATE OF OCCUPANCY (TCL TEMP) FOUNDATION PERMIT APPROVAL GRADING PERMIT APPROVAL SO-19 APPROVAL ESC PERMIT APPROVAL ESC CERT. ACCEPTANCE GRADING CERTIFICATION OTHER (SPECIFY) WAS A PRE-DESIGN CONFERENCE ATTENDED: SECTOR PLAN APPROVAL FINAL PLAT APPROVAL GRATIFICATE OF OCCUPANCY (TCL TEMP) FOUNDATION PERMIT APPROVAL GRADING PERMIT APPROVAL ESC CERT. ACCEPTANCE OTHER (SPECIFY) WAS A PRE-DESIGN CONFERENCE ATTENDED: SO-19 APPROVAL ESC CERT. ACCEPTANCE OTHER (SPECIFY)	DRAINAGE PLAN RESUBMITTAL	S. DEV. PLAN FOR SUB'D	APPROVAL NAG 12 2015		
EROSION & SEDIMENT CONTROL PLAN (ESC) ENGINEER'S CERT (HYDROLOGY) CLOMR/LOMR TRAFFIC CIRCULATION LAYOUT (TCL) ENGINEER'S CERT (TCL) ENGINEER'S CERT (DRB SITE PLAN) ENGINEER'S CERT (ESC) SO-19 OTHER (SPECIFY) FINAL PLAT APPROVAL CERTIFICATE OF OCCUPANCY (PERM) CERTIFICATE OF OCCUPANCY (TCL TEMP) FOUNDATION PERMIT APPROVAL BUILDING PERMIT APPROVAL SO-19 APPROVAL ESC PERMIT APPROVAL ESC PERMIT APPROVAL ESC CERT. ACCEPTANCE GRADING CERTIFICATION OTHER (SPECIFY) WAS A PRE-DESIGN CONFERENCE ATTENDED: Yes No Copy Provided	CONCEPTUAL G & D PLAN	S. DEV. FOR BLDG. PERMI	T APPROVALINI MAR I J ZOIJ III)		
ENGINEER'S CERT (HYDROLOGY) CLOMR/LOMR TRAFFIC CIRCULATION LAYOUT (TCL) ENGINEER'S CERT (TCL) ENGINEER'S CERT (DRB SITE PLAN) ENGINEER'S CERT (ESC) SO-19 OTHER (SPECIFY) WAS A PRE-DESIGN CONFERENCE ATTENDED: CERTIFICATE OF OCCUPANCY (PERM) CERTIFICATE OF OCCUPANCY (TCL TEMP) FOUNDATION PERMIT APPROVAL BUILDING PERMIT APPROVAL SO-19 APPROVAL ESC PERMIT APPROVAL ESC CERT. ACCEPTANCE GRADING CERTIFICATION OTHER (SPECIFY) Yes No Copy Provided		SECTOR PLAN APPROVAL			
CLOMR/LOMR TRAFFIC CIRCULATION LAYOUT (TCL) ENGINEER'S CERT (TCL) ENGINEER'S CERT (DRB SITE PLAN) ENGINEER'S CERT (ESC) SO-19 OTHER (SPECIFY) CERTIFICATE OF OCCUPANCY (TCL TEMP) FOUNDATION PERMIT APPROVAL GRADING PERMIT APPROVAL SO-19 APPROVAL WORK ORDER APPROVAL ESC PERMIT APPROVAL WORK ORDER APPROVAL GRADING CERTIFICATION OTHER (SPECIFY) Yes ➤ No Copy Provided					
TRAFFIC CIRCULATION LAYOUT (TCL) ENGINEER'S CERT (TCL) ENGINEER'S CERT (DRB SITE PLAN) ENGINEER'S CERT (ESC) SO-19 OTHER (SPECIFY) FOUNDATION PERMIT APPROVAL BUILDING PERMIT APPROVAL GRADING PERMIT APPROVAL BUILDING PERMIT APPROVAL SO-19 APPROVAL ESC PERMIT APPROVAL WORK ORDER APPROVAL GRADING CERTIFICATION OTHER (SPECIFY) WAS A PRE-DESIGN CONFERENCE ATTENDED: Yes, No Copy Provided			Y D V CITTED		
ENGINEER'S CERT (TCL) ENGINEER'S CERT (DRB SITE PLAN) ENGINEER'S CERT (DRB SITE PLAN) ENGINEER'S CERT (ESC) SO-19 WORK ORDER APPROVAL ESC PERMIT APPROVAL ESC CERT. ACCEPTANCE OTHER (SPECIFY) WAS A PRE-DESIGN CONFERENCE ATTENDED: Yes No Copy Provided					
ENGINEER'S CERT (DRB SITE PLAN) GRADING PERMIT APPROVAL SO-19 APPROVAL ENGINEER'S CERT (ESC) PAVING PERMIT APPROVAL ESC PERMIT APPROVAL SO-19 WORK ORDER APPROVAL ESC CERT. ACCEPTANCE OTHER (SPECIFY) GRADING CERTIFICATION OTHER (SPECIFY) WAS A PRE-DESIGN CONFERENCE ATTENDED: Yes ★ No Copy Provided					
ENGINEER'S CERT (ESC) PAVING PERMIT APPROVAL ESC PERMIT APPROVAL SO-19 WORK ORDER APPROVAL ESC CERT. ACCEPTANCE OTHER (SPECIFY) GRADING CERTIFICATION OTHER (SPECIFY) WAS A PRE-DESIGN CONFERENCE ATTENDED: Yes ★ No Copy Provided		- 	į – į		
SO-19 OTHER (SPECIFY) WORK ORDER APPROVAL GRADING CERTIFICATION SO-19 OTHER (SPECIFY) WORK ORDER APPROVAL GRADING CERTIFICATION OTHER (SPECIFY) Yes ➤ No Copy Provided					
OTHER (SPECIFY) GRADING CERTIFICATION OTHER (SPECIFY) WAS A PRE-DESIGN CONFERENCE ATTENDED: Yes ★ No Copy Provided					
	WAS A PRE-DESIGN CONFERENCE ATTENDED:	Yes. X No Co	py Provided		
		By: Muts :	Steven J. Metro		


Requests for approvals of Site Development Plans and/or Subdivision Plats shall be accompanied by a drainage submittal. The particular nature, location, and scope to the proposed development defines the degree of drainage detail One or more of the following levels of submittal may be required based on the following

- Conceptual Grading and Drainage Plan: Required for approval of Site Development Plans greater than five (5) acres and Sector Plans
- Drainage Plans: Required for building permits, grading permits, paving permits and site plans less than five (5) acres
- Drainage Report. Required for subdivision containing more than ten (10) lots or constituting five (5) acres or more
- Erosion and Sediment Control Plan: Required for any new development and redevelopment site with 1-acre or more of land disturbing area, including project less than 1-acre than are part of a larger common plan of development

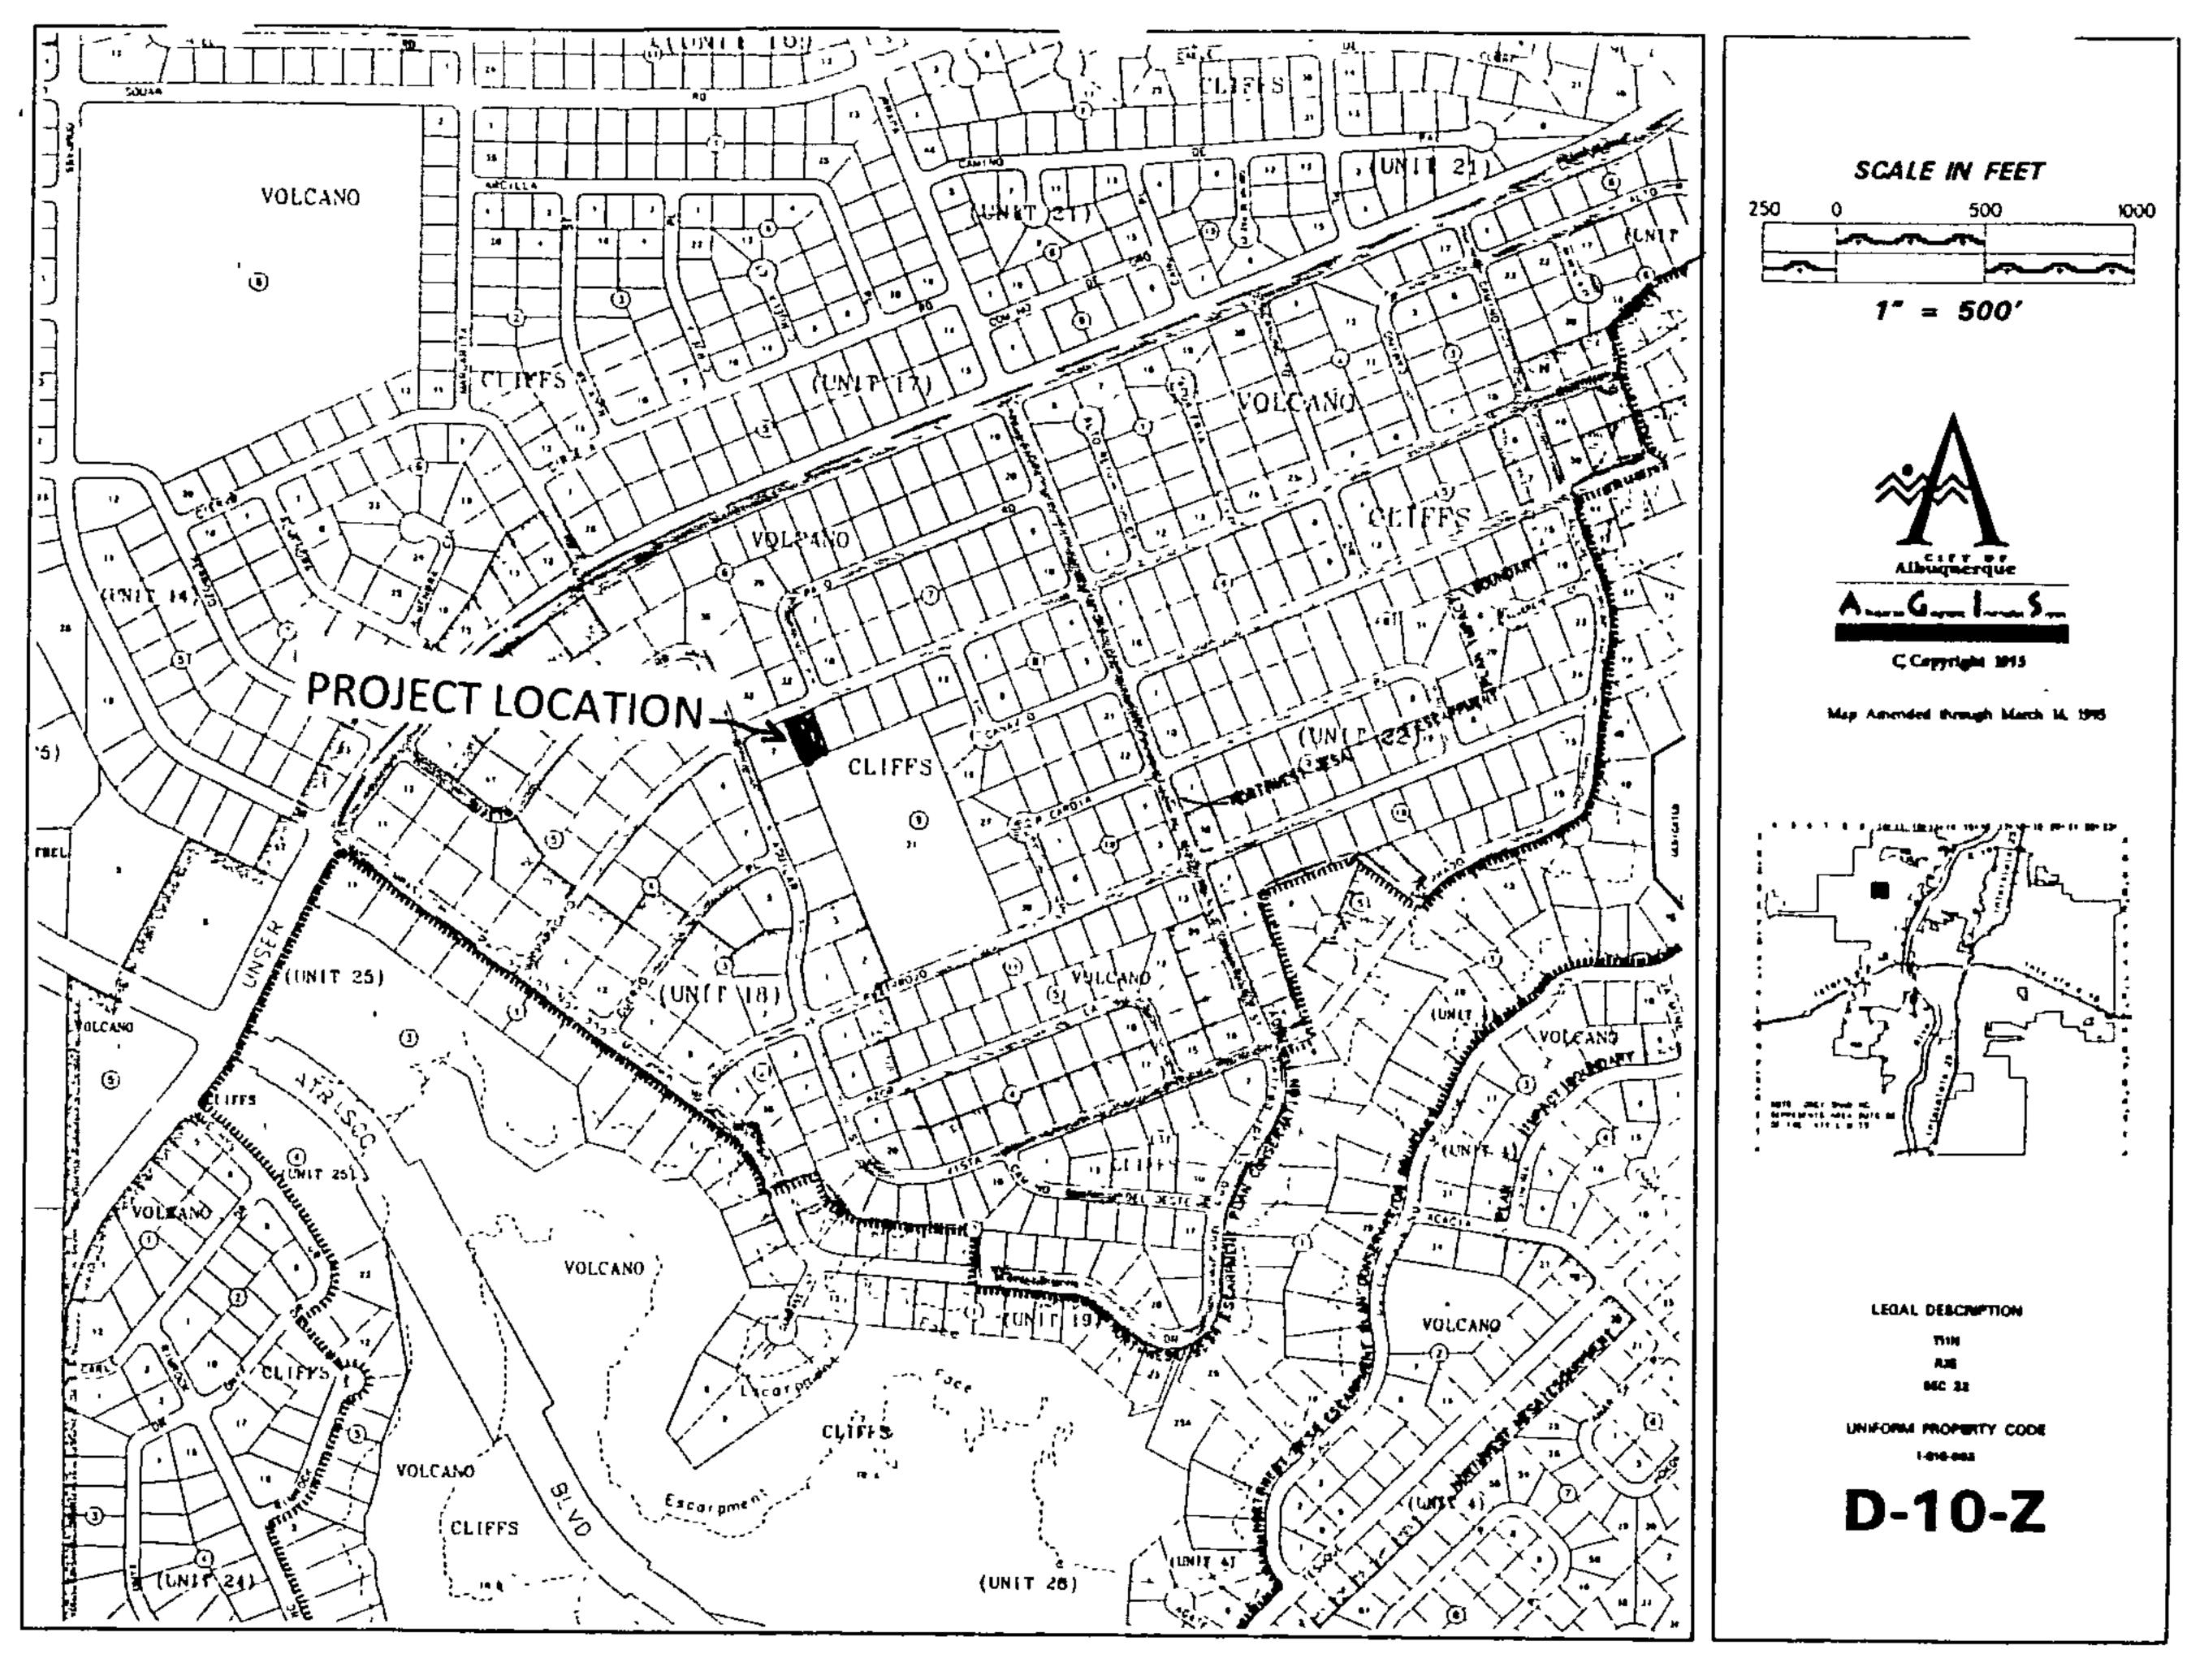

- - - - - - - -

VICINITY MAP

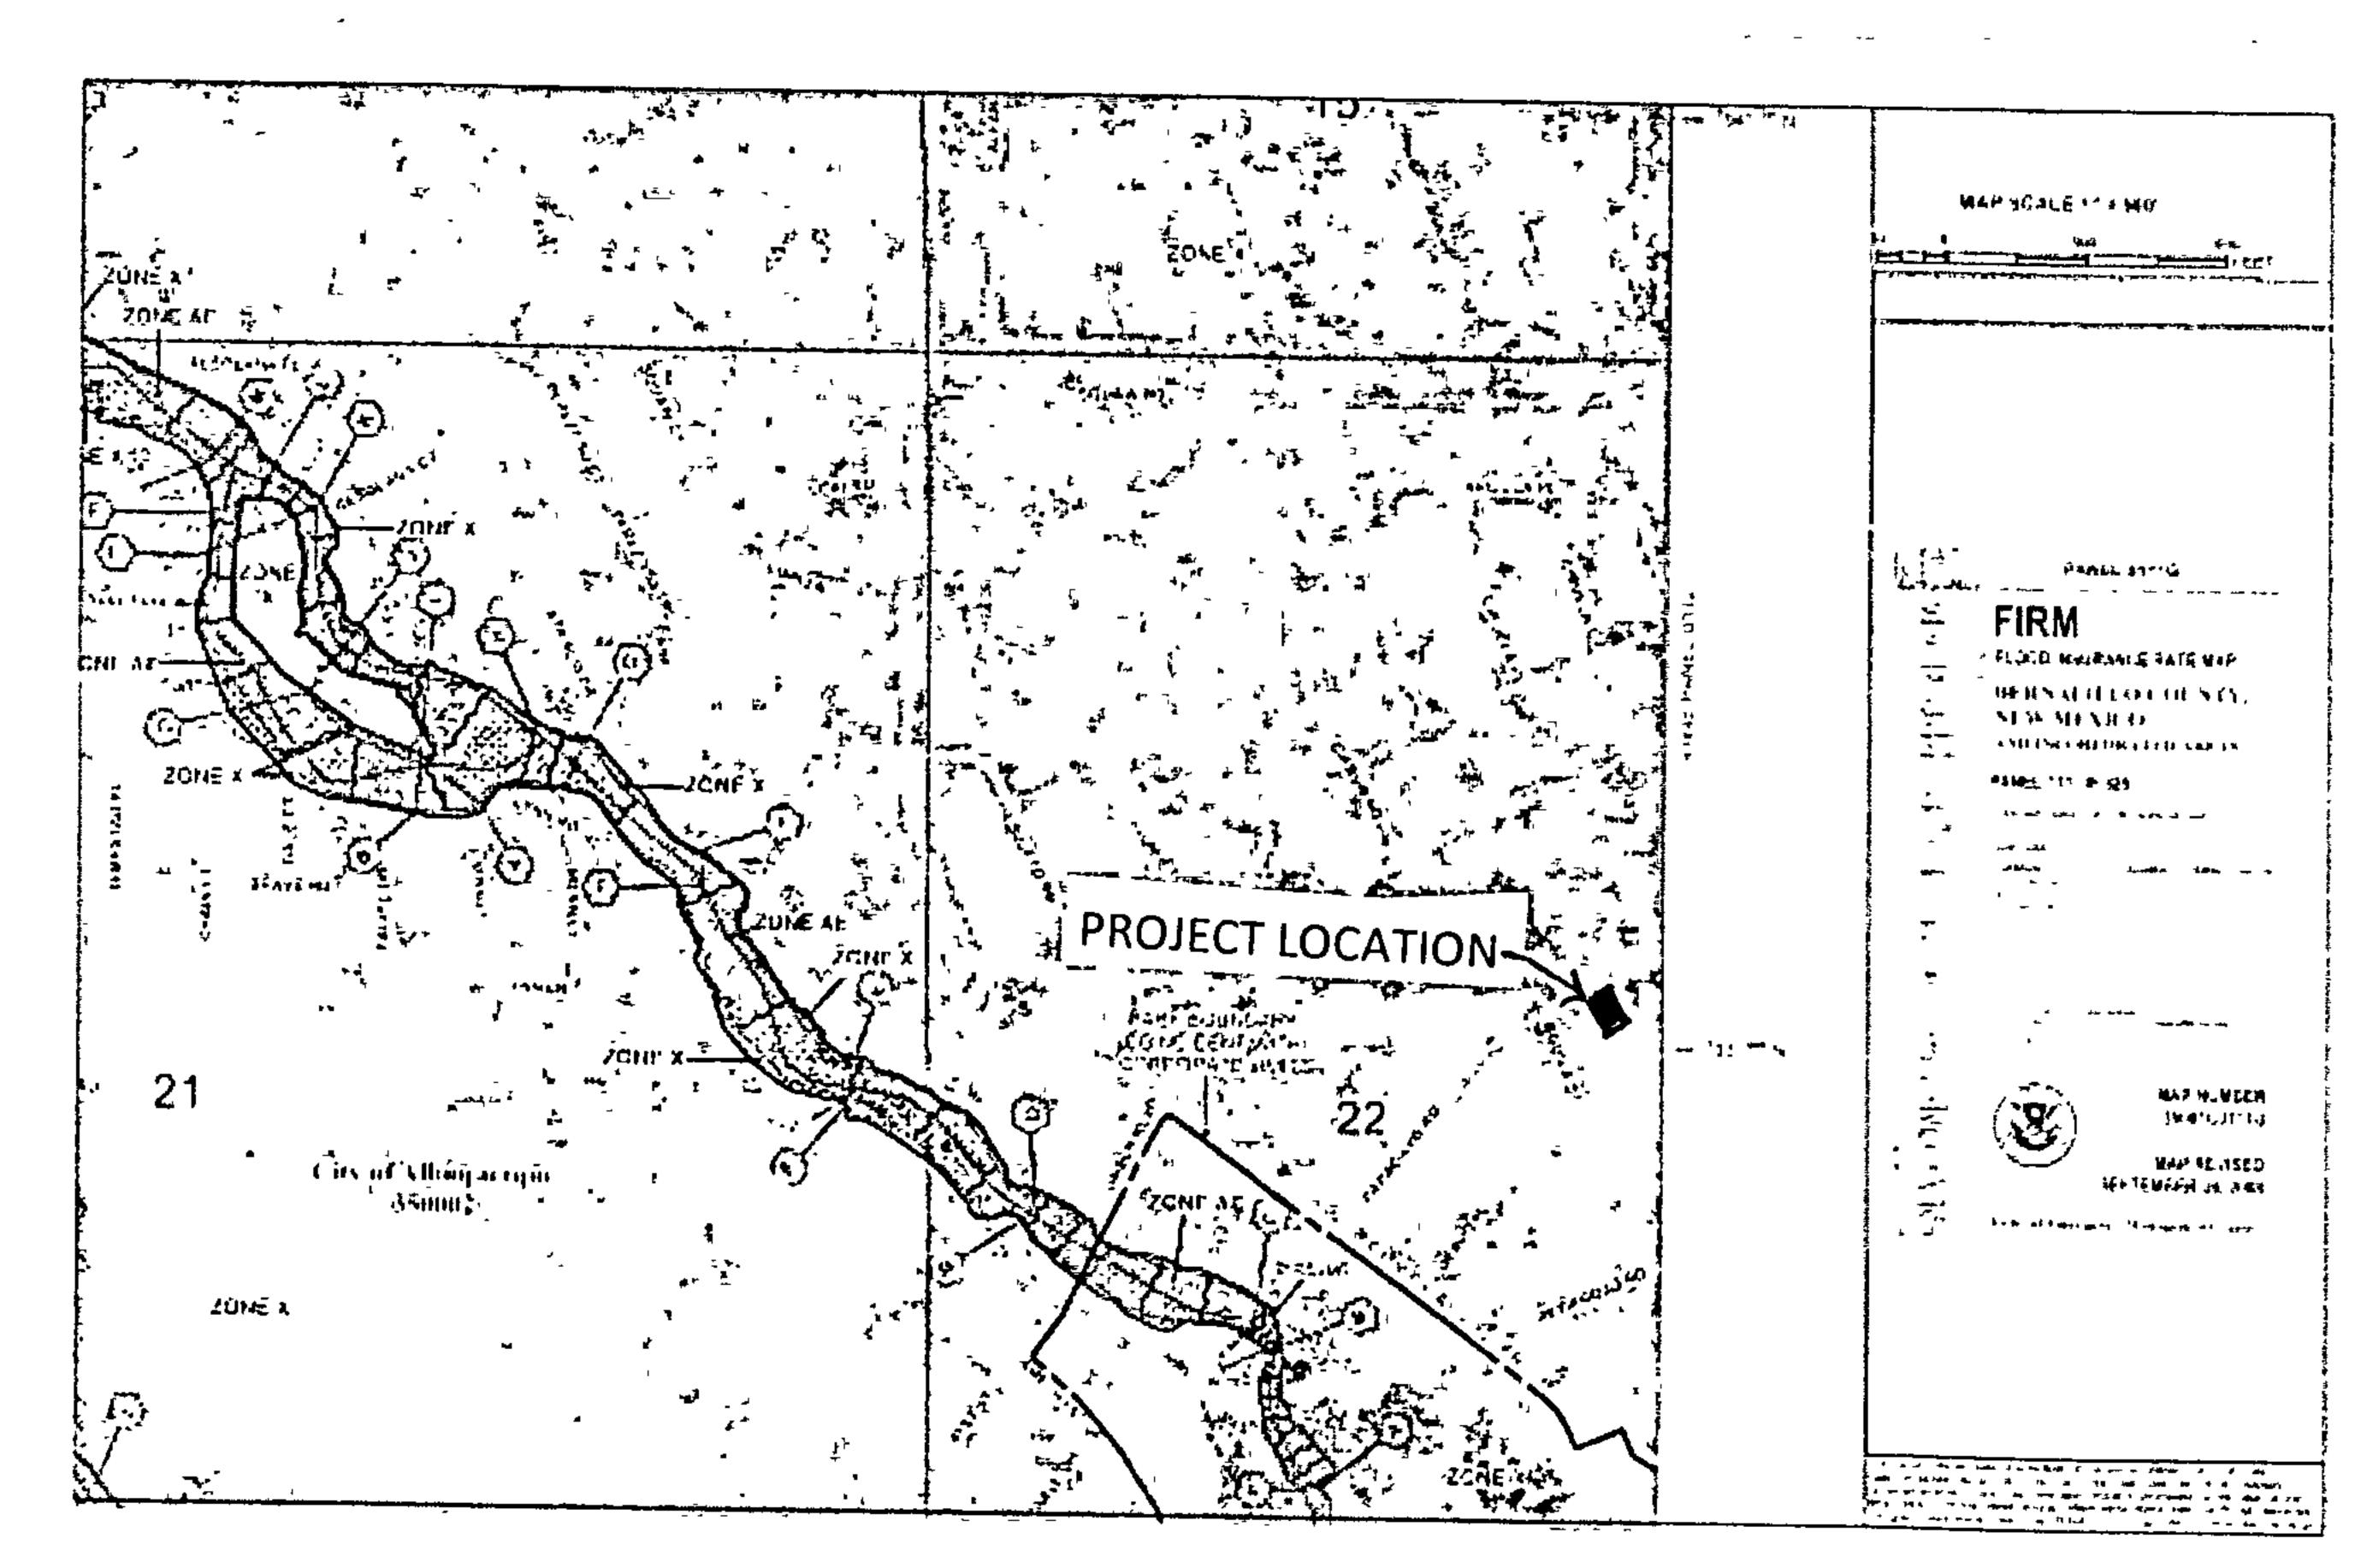

FEMA MAP

<u>Narrative</u>

Grading and Drainage Plan for the construction of the building pad for Lot 8, Block 9, Unit 8 Volcano Cliff S Subdivision, being a part of SAD 228.


Address: <u>6536 Papagayo Road NW, Albuguergue, NM</u>.

Purpose of this Plan is to establish the first floor elevation, house layout, lot drainage including offsite flows.

First Flush per EPA Standards

A SAME DE PORTO DE LA COLOR


The Initial First Flush to be manages is 0.44" less 0.10" initial impervious abstraction = 0.34" or 380 cubic feet. The initial storage on site will be collected and held in the two landscape ponds near the street as shown on the Plan.

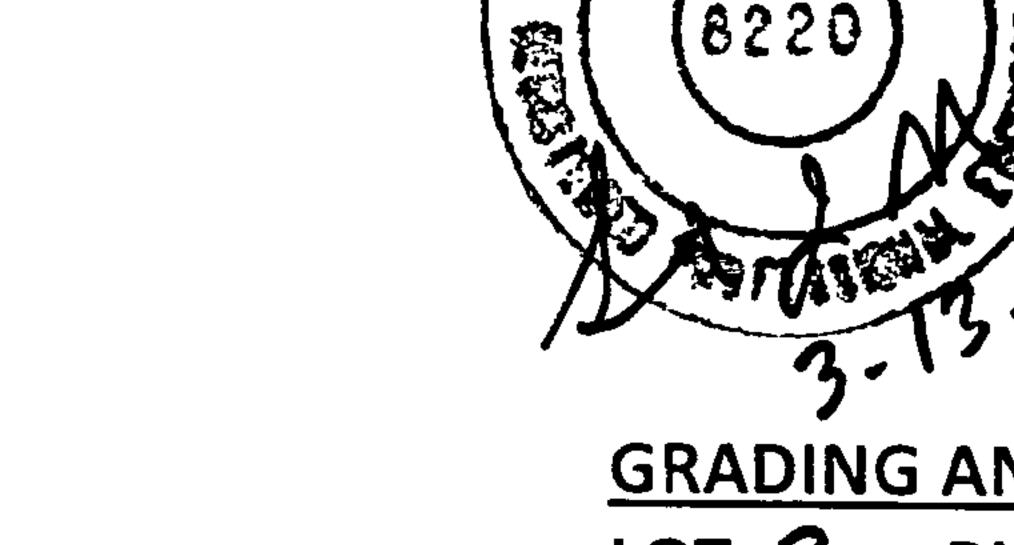


GRADING AND DRAINAGE PLAN

LOT 8, BLOCK 9, UNIT 18, VCS
ADDRESS: 6536 Papagayor Road NW

Development, Inc. 8860 Desert Finch Ln NE Albuquerque, NM 87122 (505) 280-4553

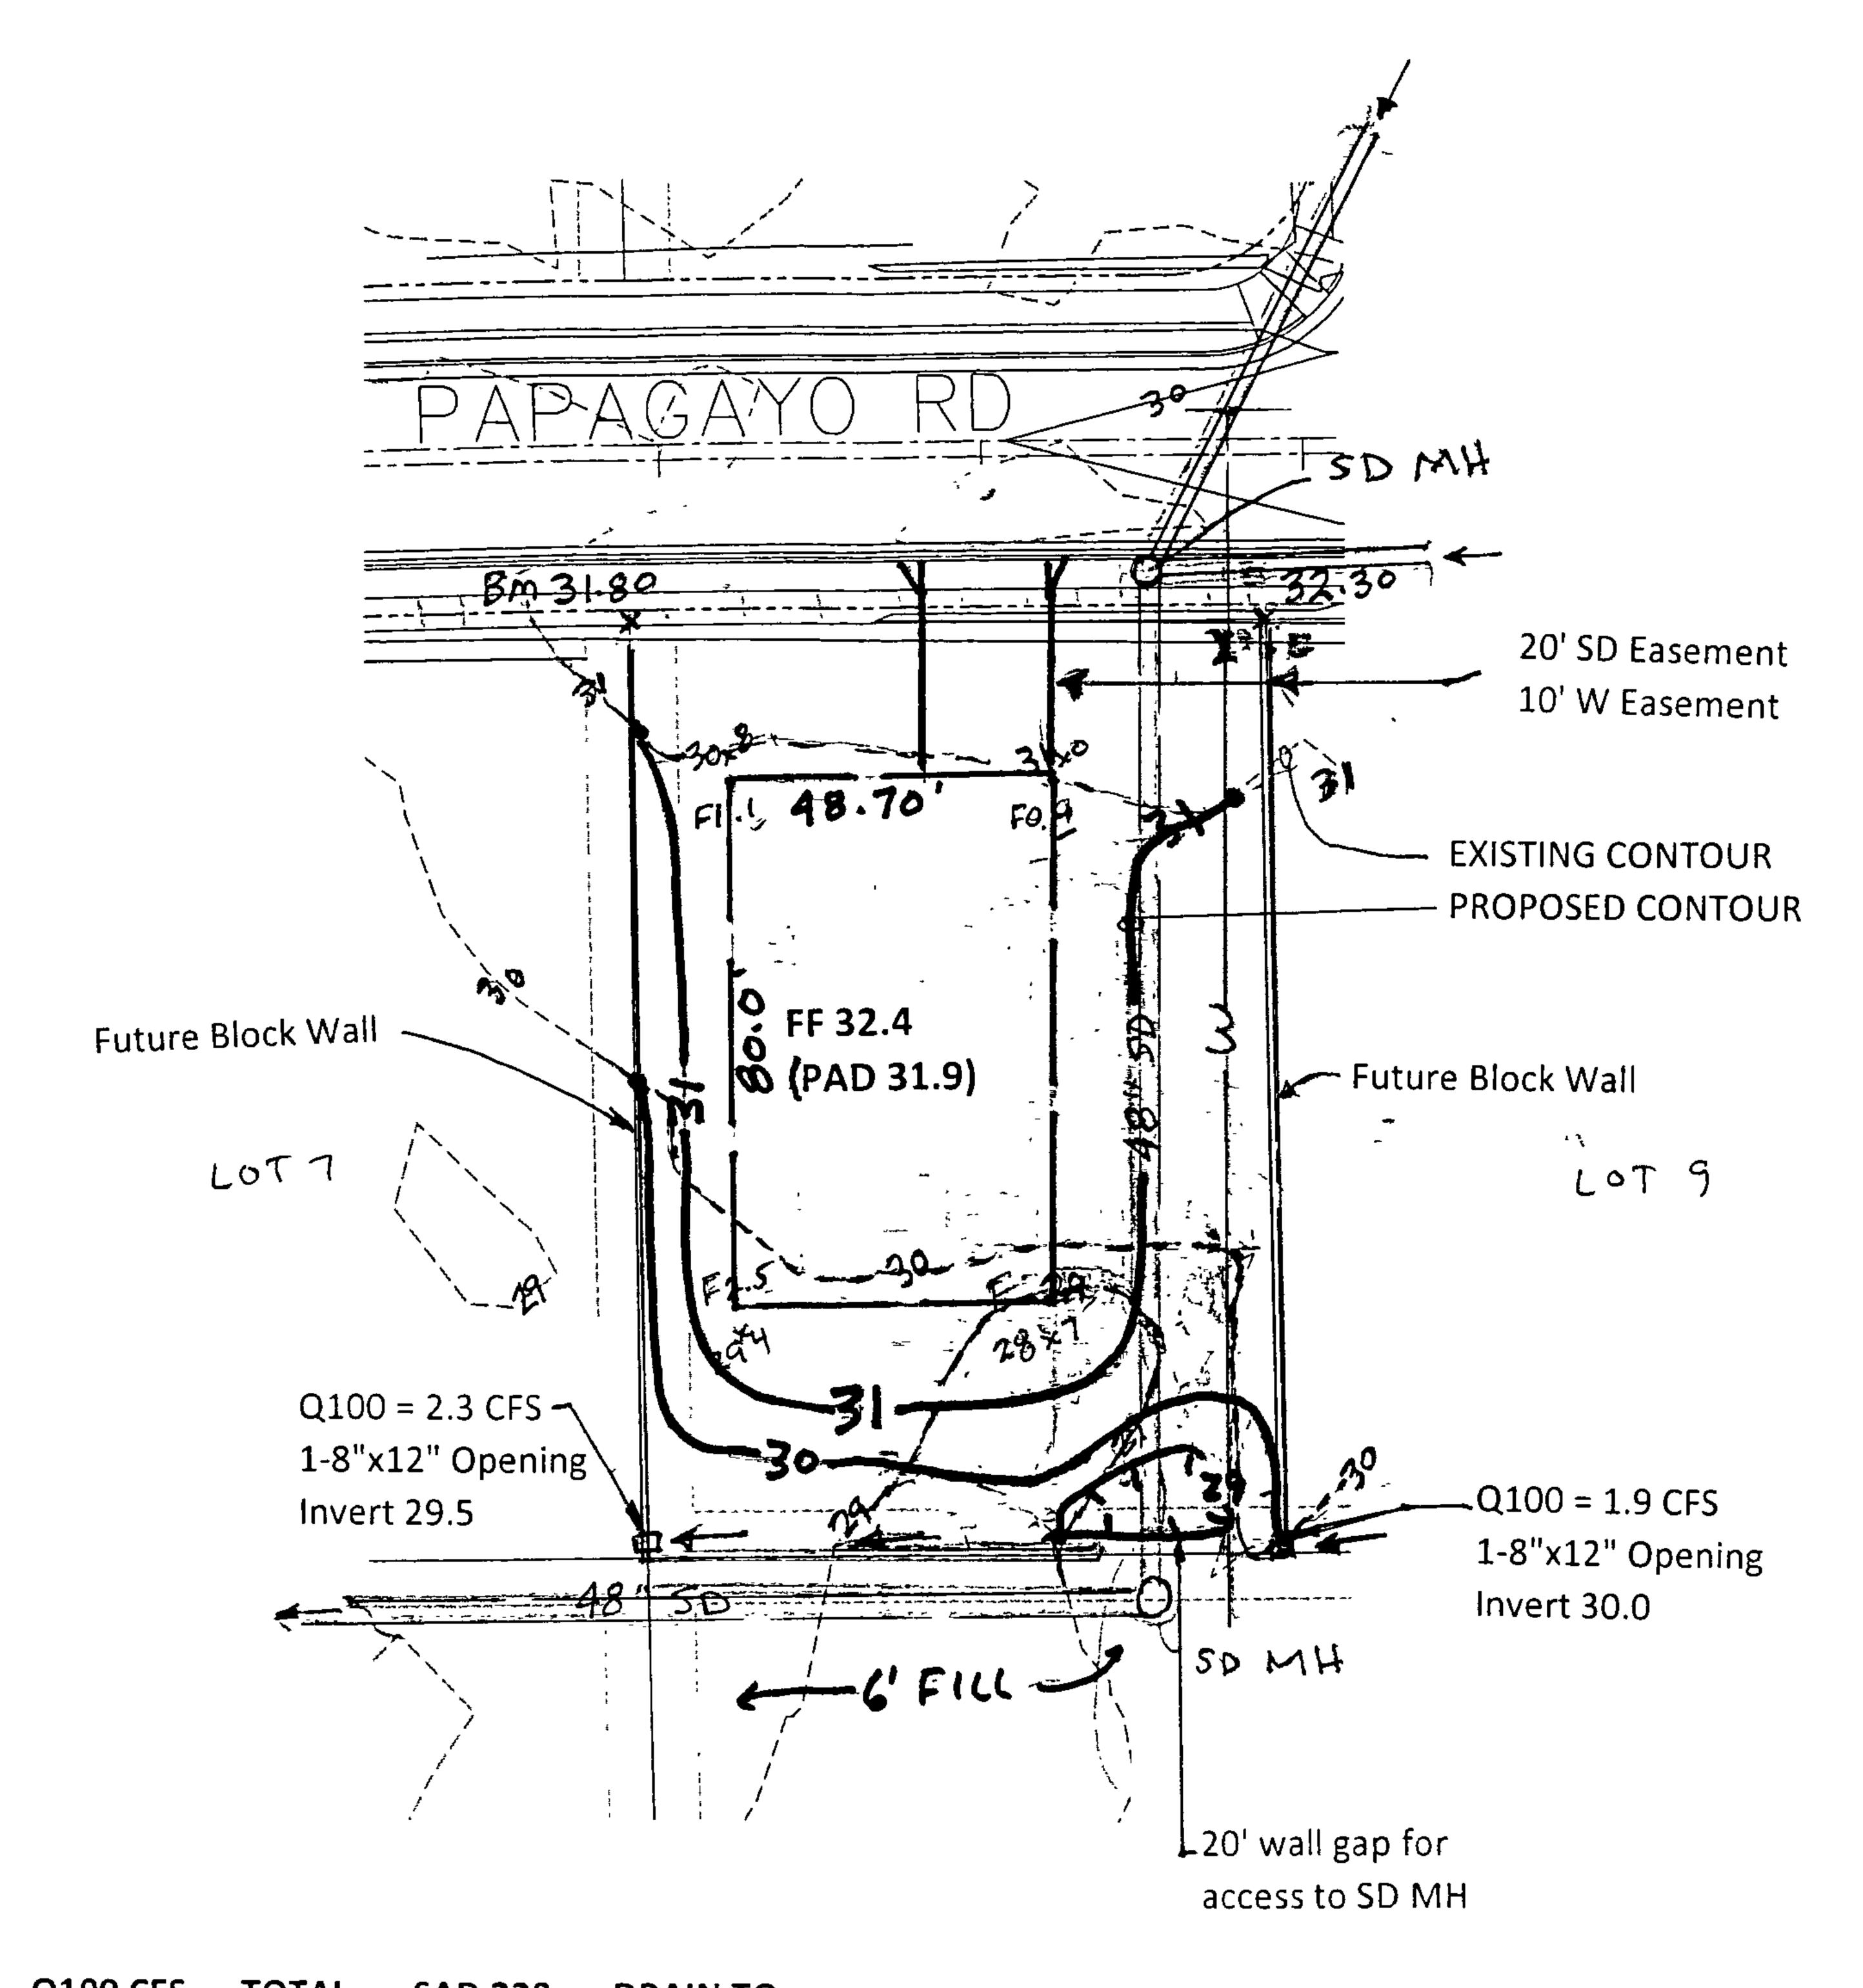

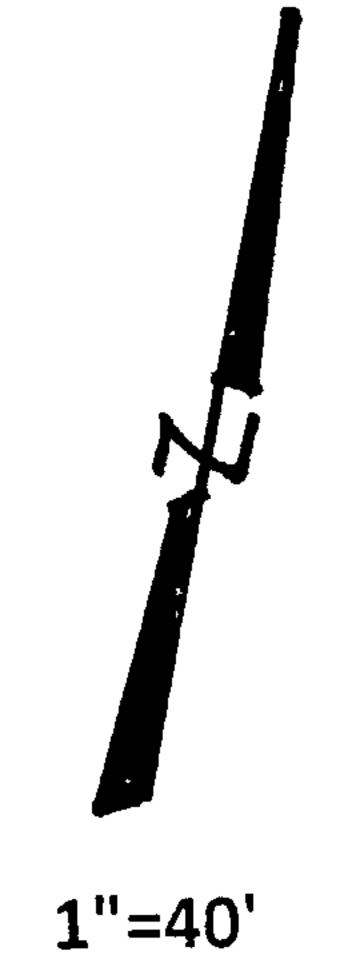

LOT 8, BLOCK 9, UNIT 18 VCS	AREA LOT SF	<u>%</u>	SAD 228 DMP %	ZONE 1	PROP Q100 CFS	<u>SAD 228</u> <u>DMP</u> <u>Q100 CFS</u>	REAR OF LOT SF	REAR LOT Q100 CFS
TYPE D	4,400	33%	50	4.37	0.44	0.67	1,800	0.18
TYPE C	7,630	57%	40	2.87	0.50	0.35	3,000	0.20
TYPE B	<u>1,300</u> 13330	<u>10%</u> 100%	<u>10</u> 100	2.03	<u>0.06</u> 1.00	<u>0.06</u> 1.08	<u>1,100</u> 5,900	<u>0.05</u> 0.43



PREPARED BY STEVEN J. METRO, PE AND PS

GRADING & DRAINAGE PLAN 6536 PAPAGAYO RD. NW LOT 8, BLOCK 9, UNIT 18 VCS