


AREA LOT		SAD 228		Q100 CFS		TOTAL		SAD 228	
COVER		SF	%	/ ACRE	ZONE 1	PROP	DMP	Q100 CFS	DMP
TYPE D		6,260	41%	4.37	50	0.63	0.77		
TYPE C		7,506	49%	2.87	40	0.49	0.40		
TYPE B		1,500	10%	2.03	10	0.07	0.07		
		15266	100%	100		1.19	1.24		

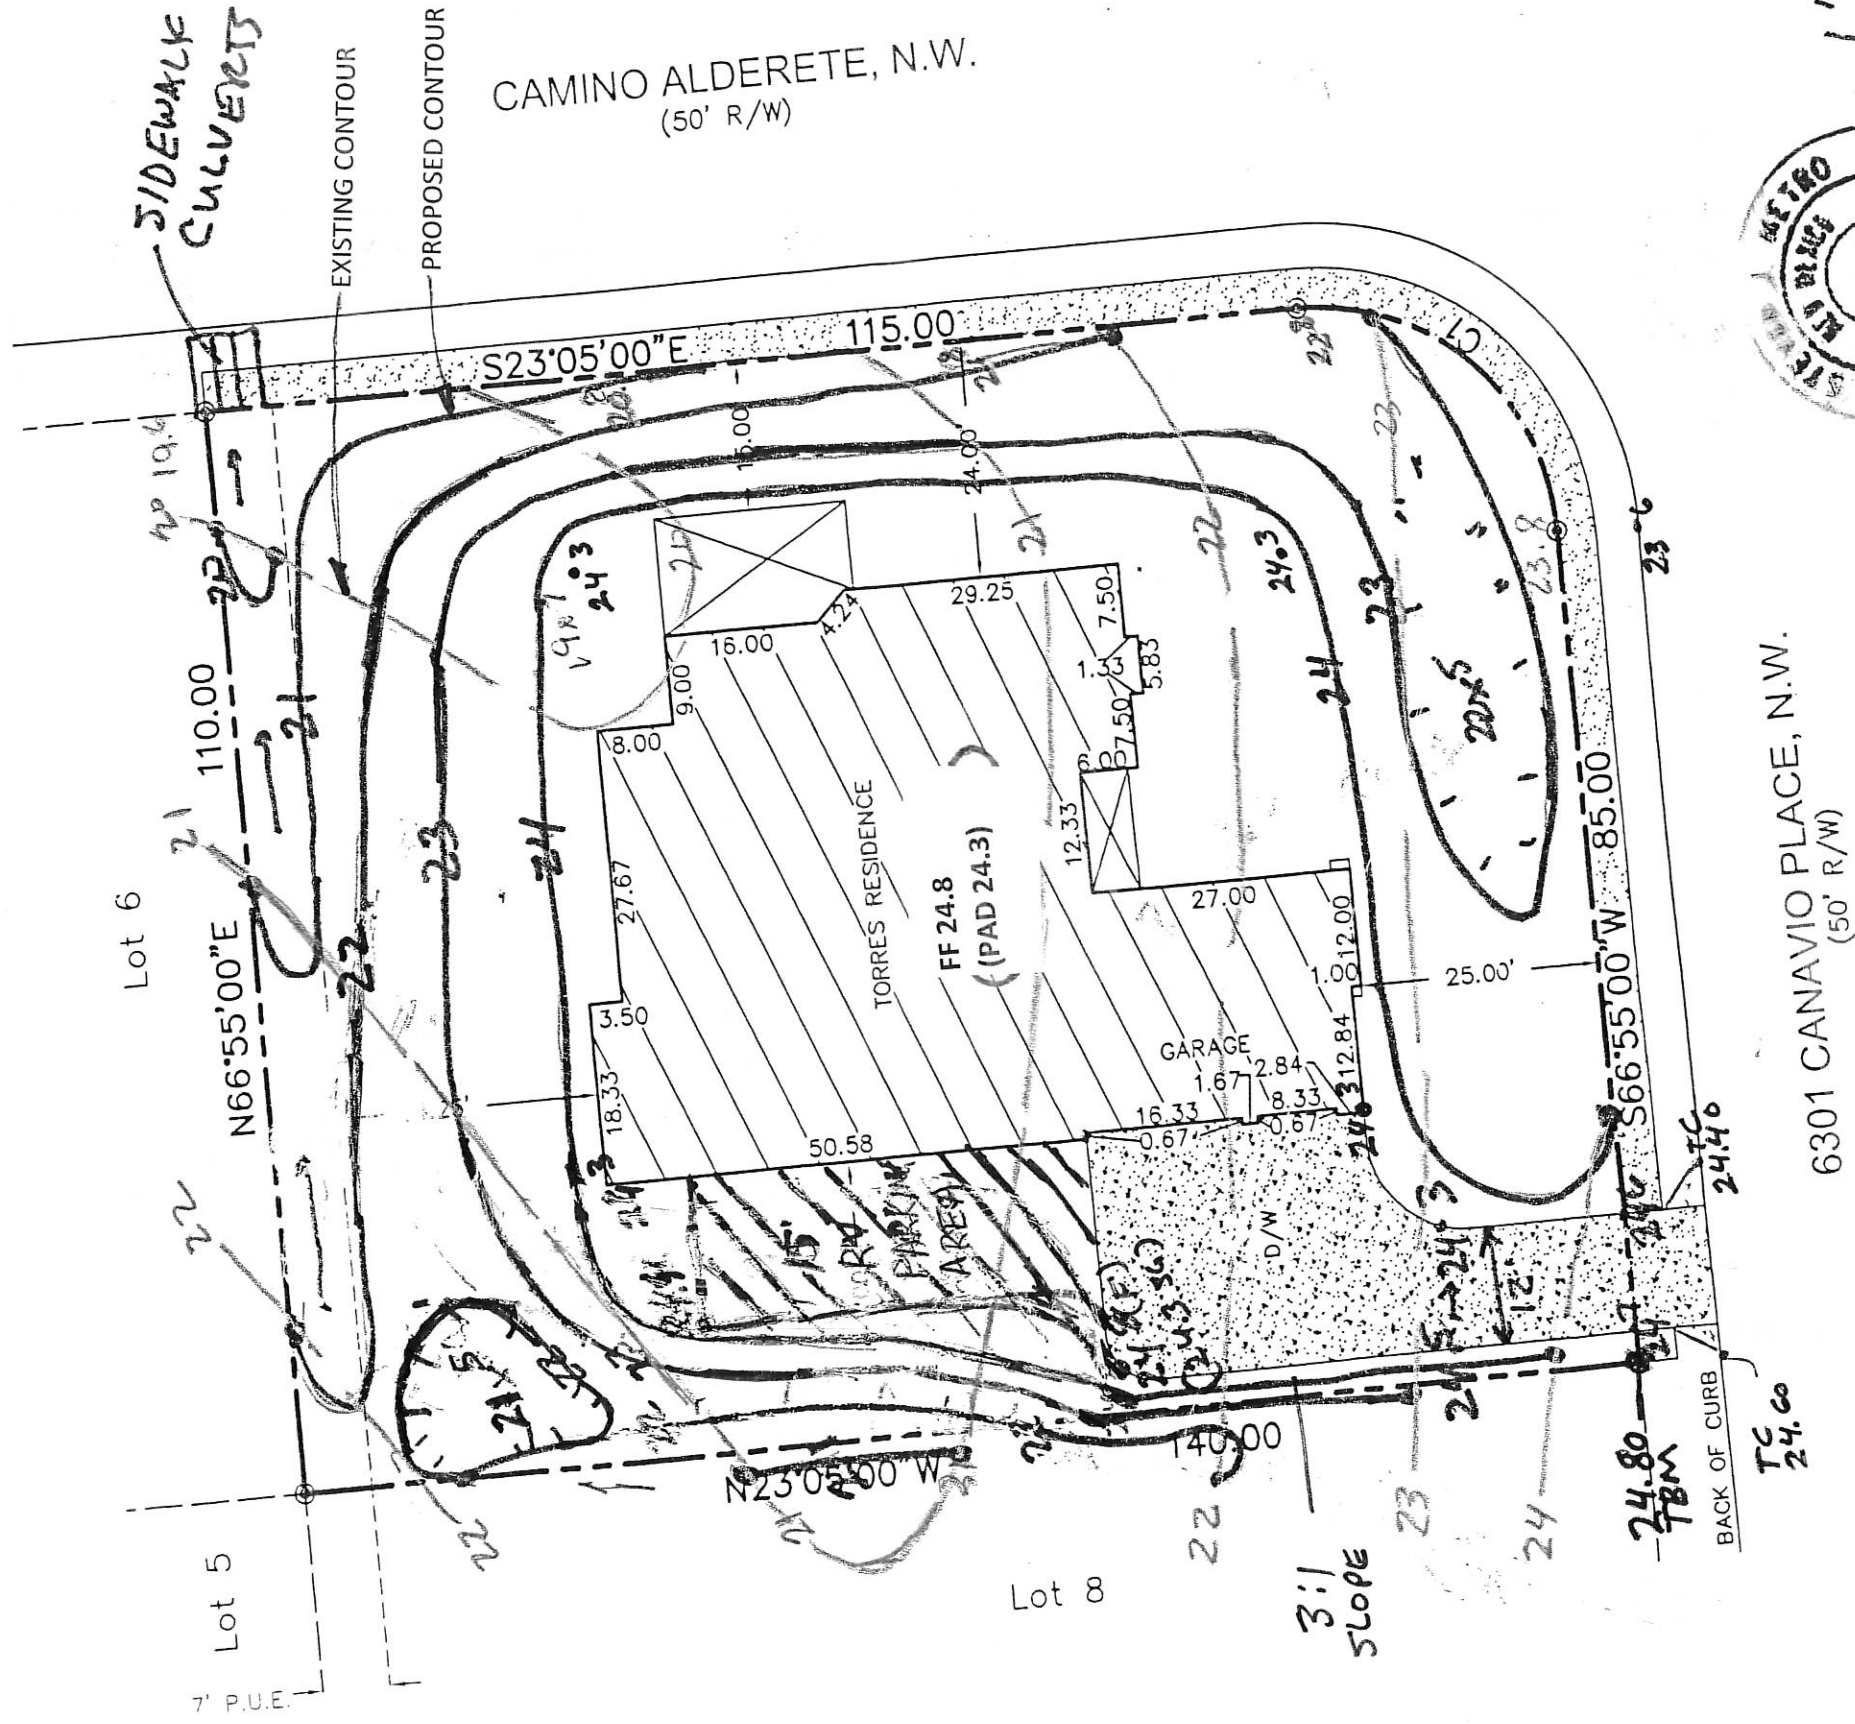

GRADING & DRAINAGE PLAN 6301 CANAVIO PLACE, NW

PREPARED BY STEVEN J. METRO, PE AND PS

LOT 7, BLOCK 5
VOLCANO CLIFFS UNIT 22
CITY OF ALBUQUERQUE
BERNALILLO COUNTY, NEW MEXICO