

**WB-50 [WB-15] DESIGN VEHICLE**  
**RADIUS = 45 ft [13.72 m]**  
**SCALE = 1:20 [1:200]**

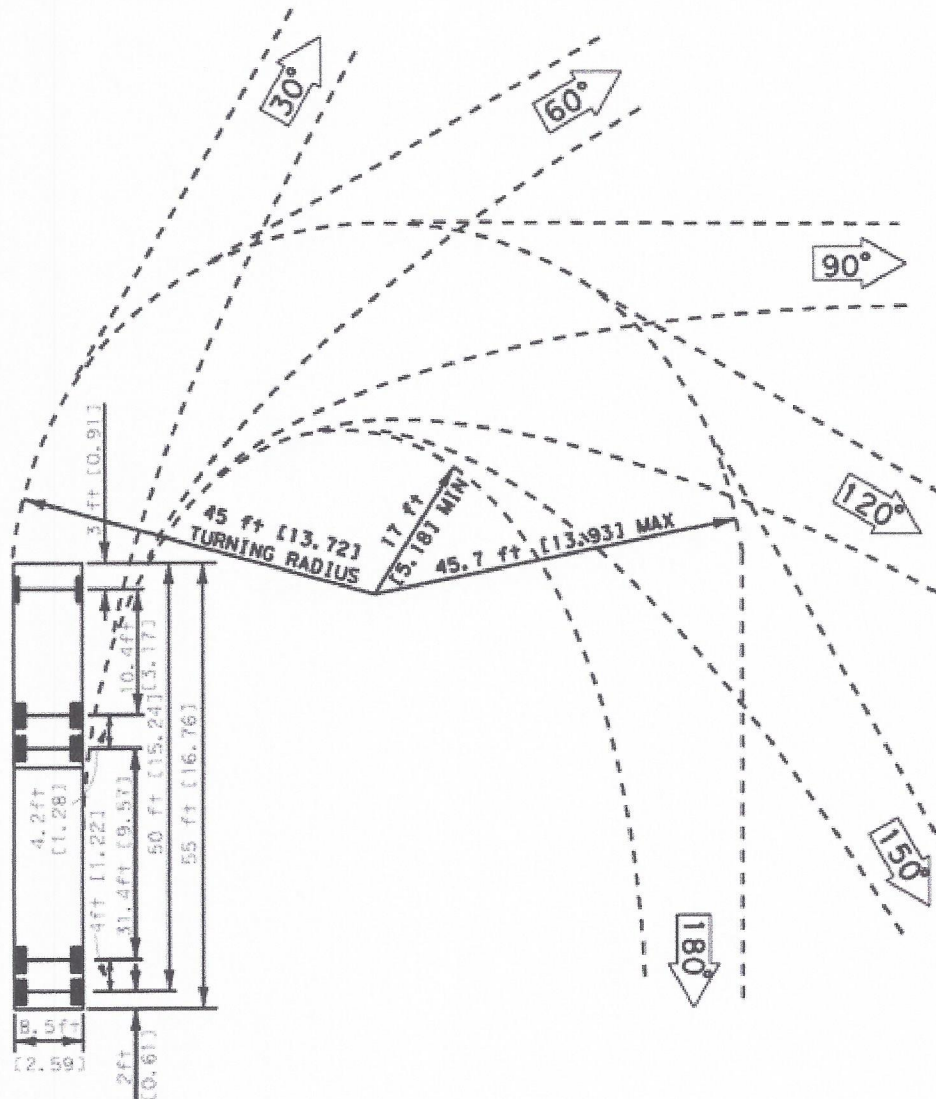


EXHIBIT "C"

Figure 7-3. Turning Template for Semi-Trailer with 50 ft [15.24 m] Wheelbase, (not to scale).