


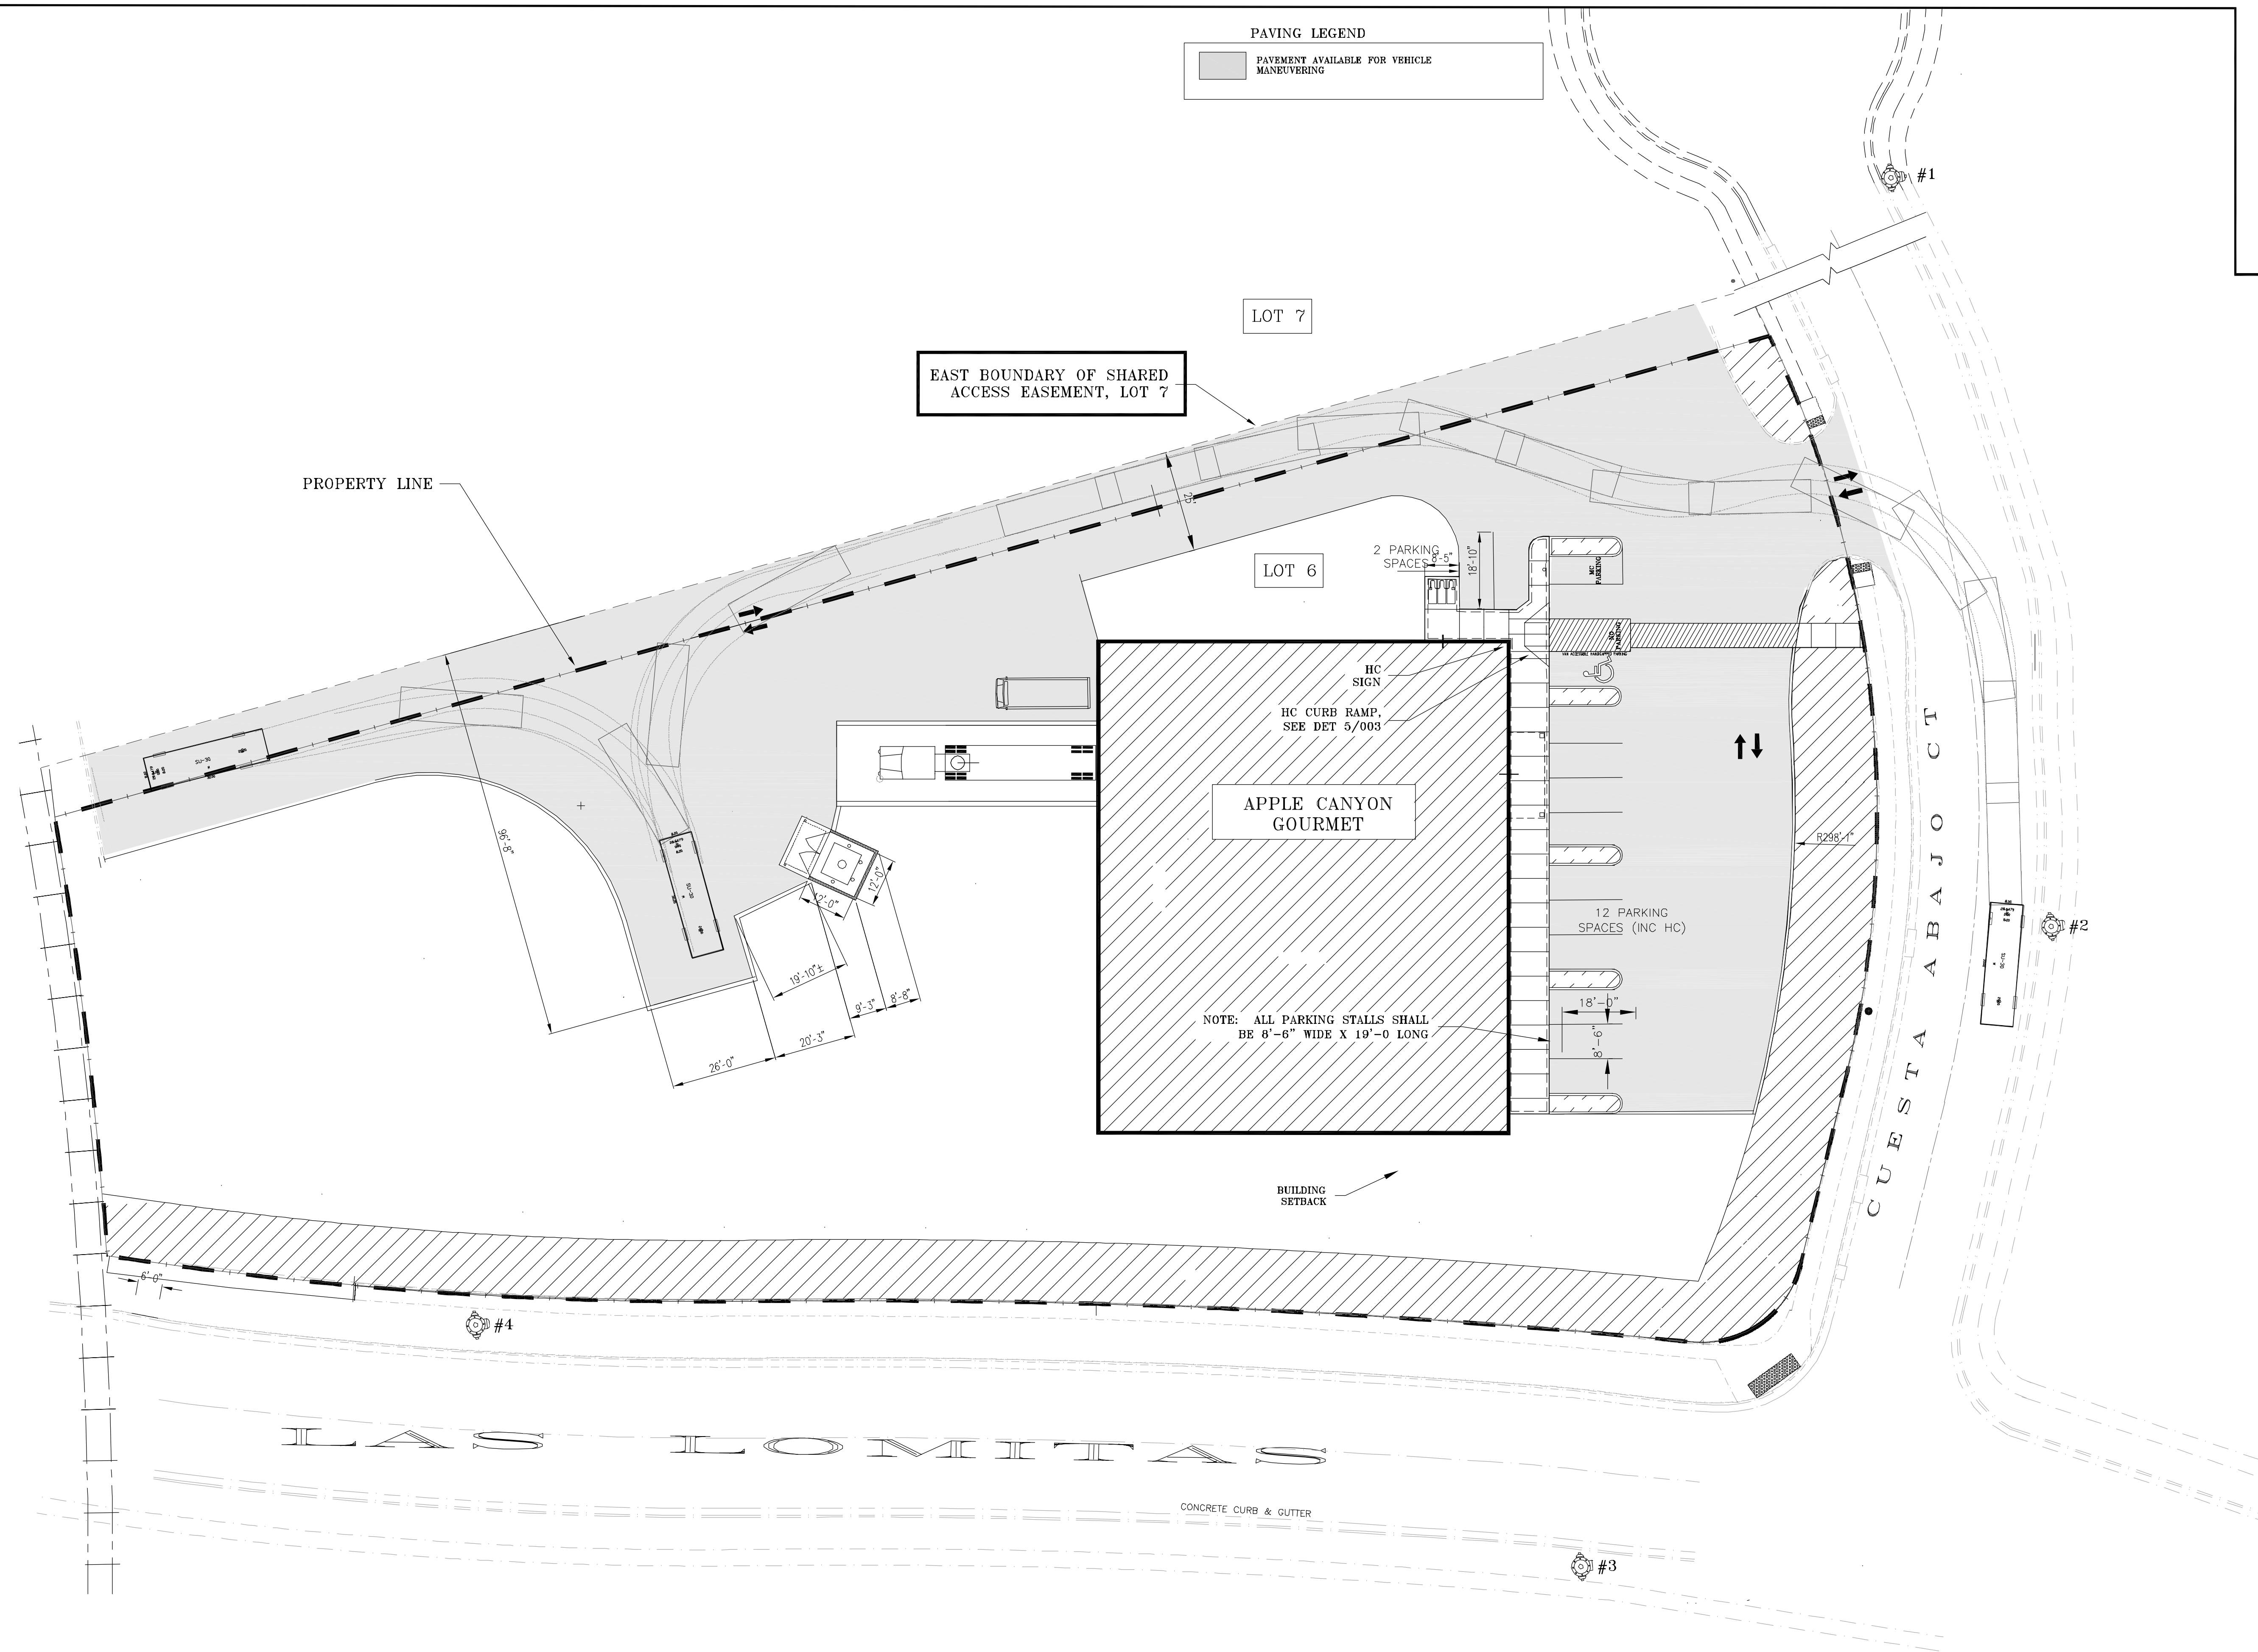


PAVING LEGEND

PAVEMENT AVAILABLE FOR VEHICLE MANEUVERING

1
003.3 1"=20'


SU-30 ENTERING PROPERTY & MENUVERING

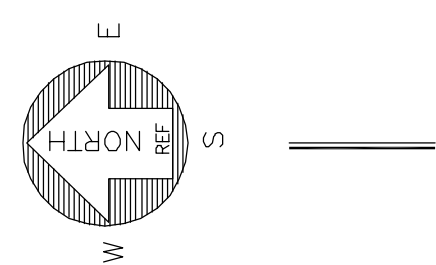

0 10' 20' 40'
SCALE: 1"=20'

EXHIBIT "CC"

MICK RICK CONTRACTORS 8401 FIRESTONE LANE, ALBUQUERQUE NM, 87198

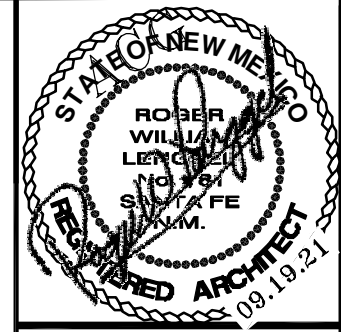

JOB #
20-18

DATE
09.19.21

A NEW FACILITY
FOR
APPLE CANYON GOURMET FOODS
2021
1301 CUESTA ABAJO CT. ALBUQUERQUE NEW MEXICO

SHEET NO.
ARCH 003.3