
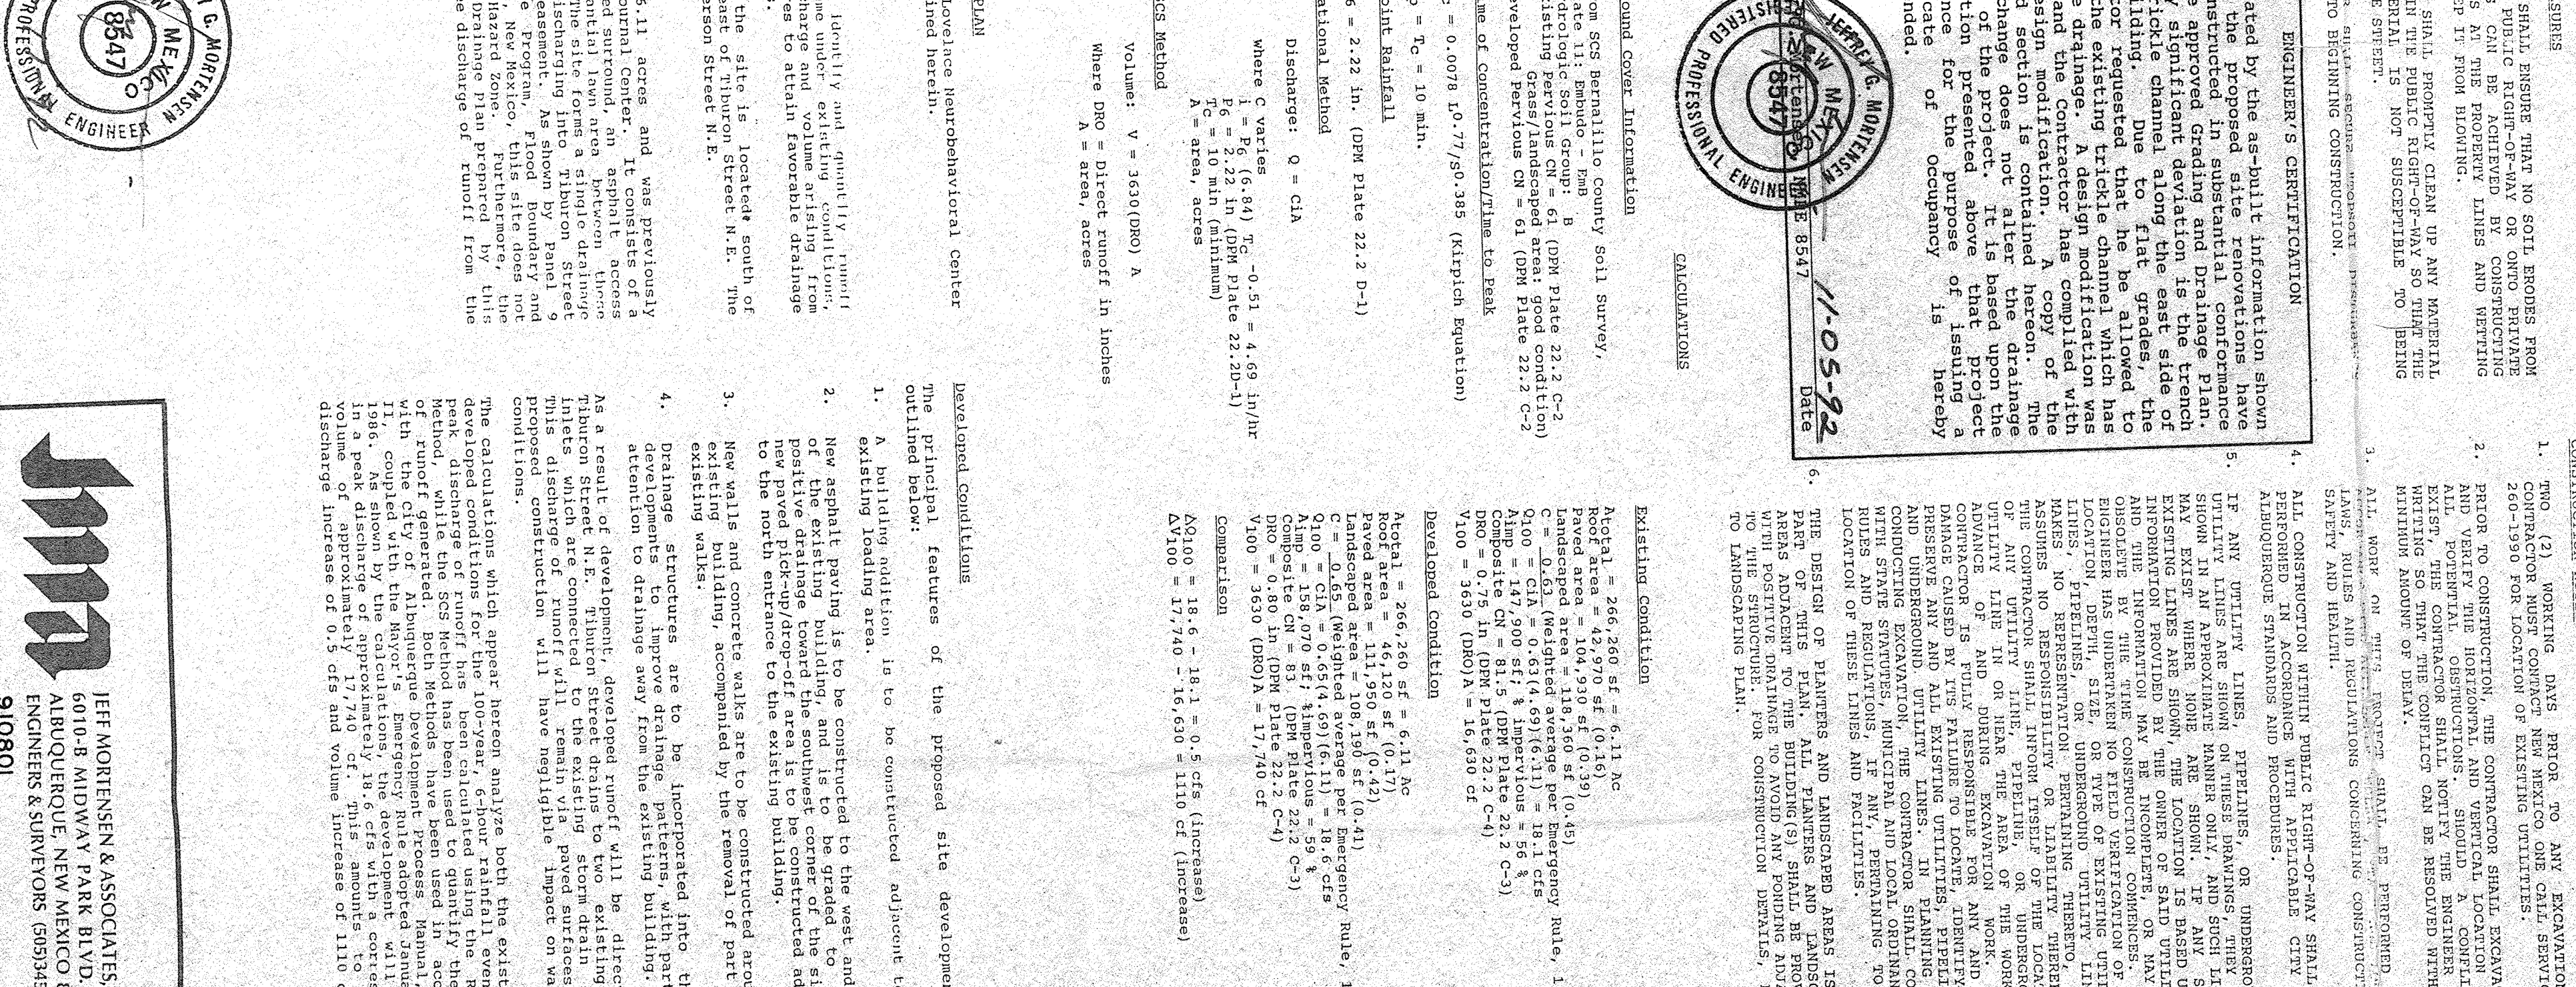
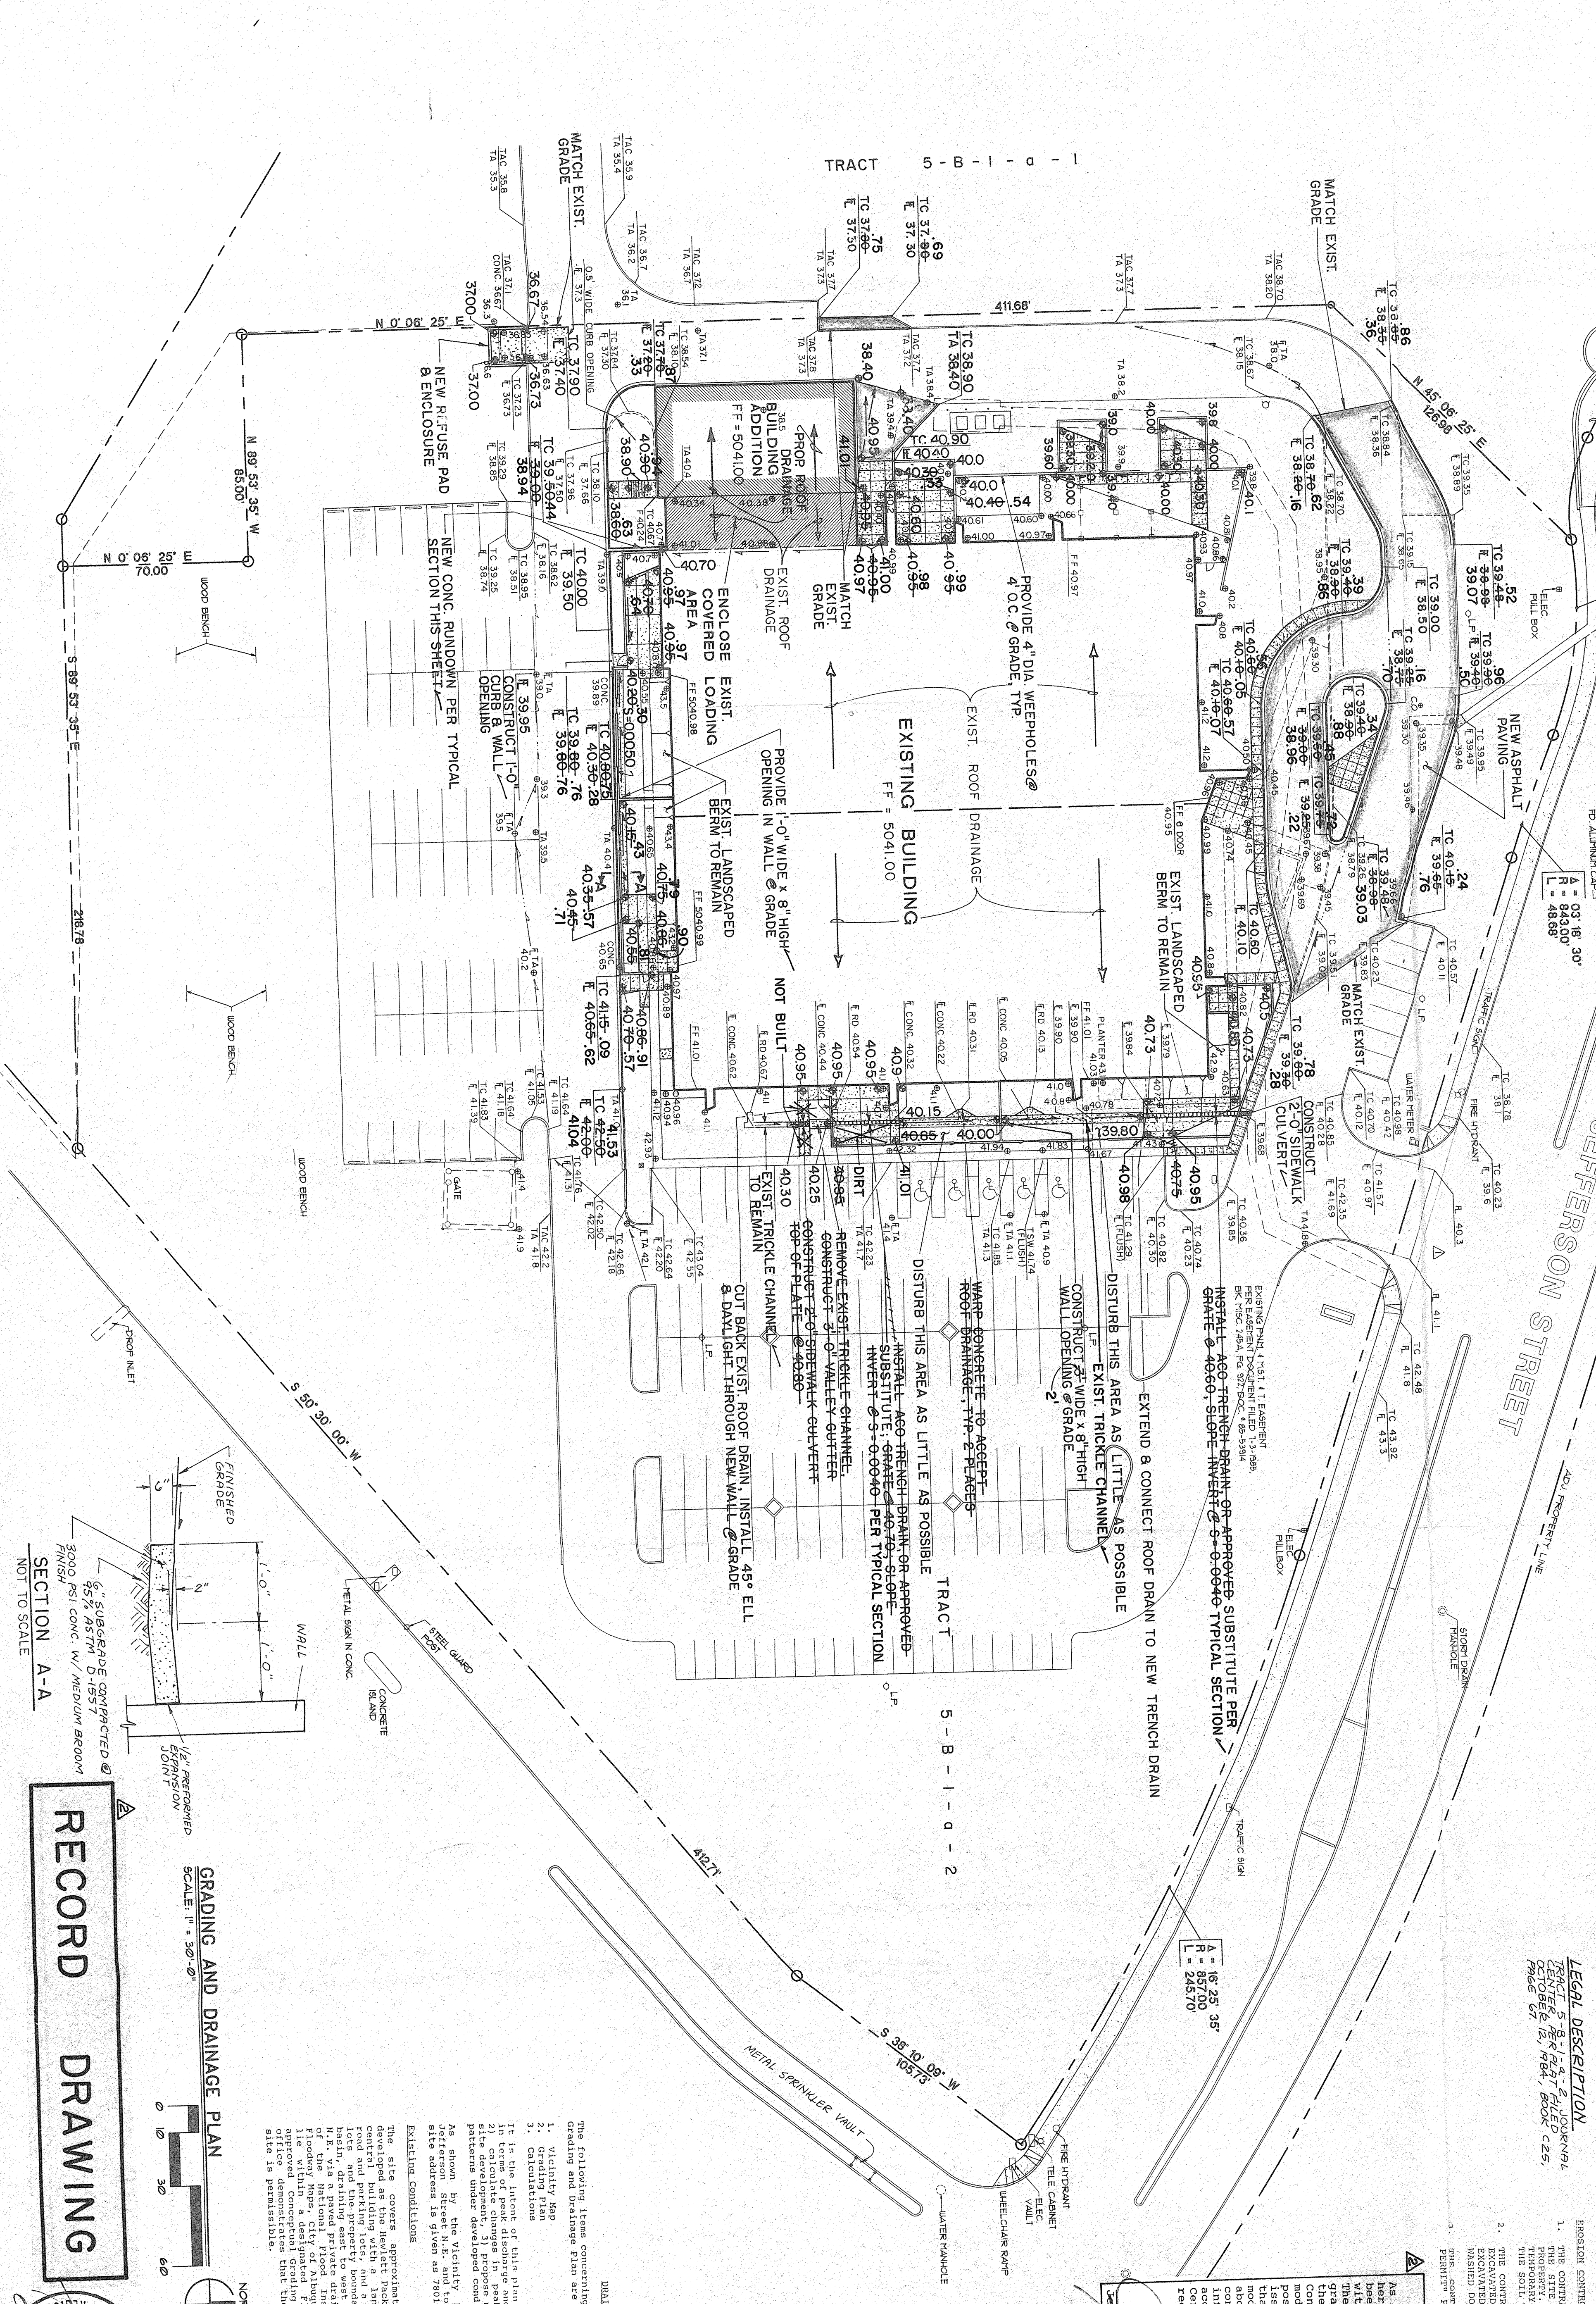
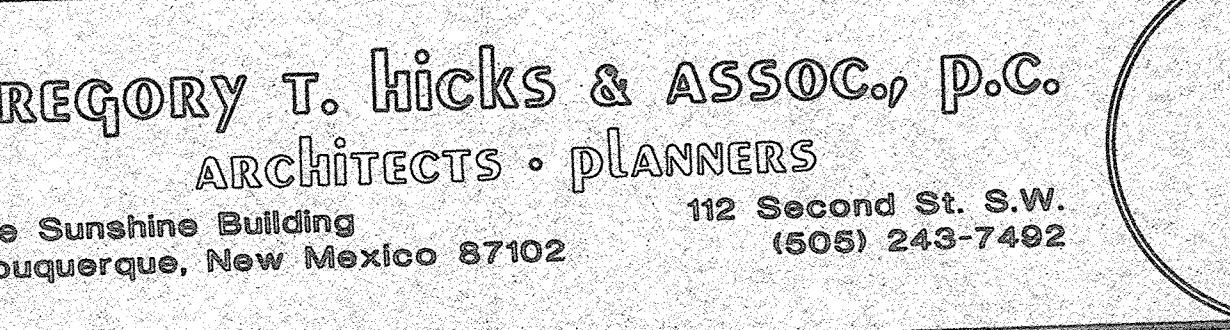
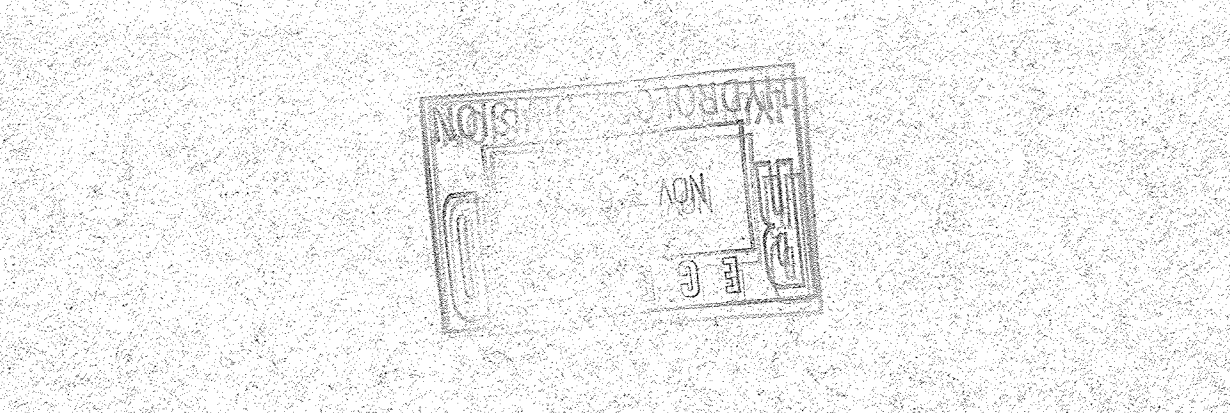
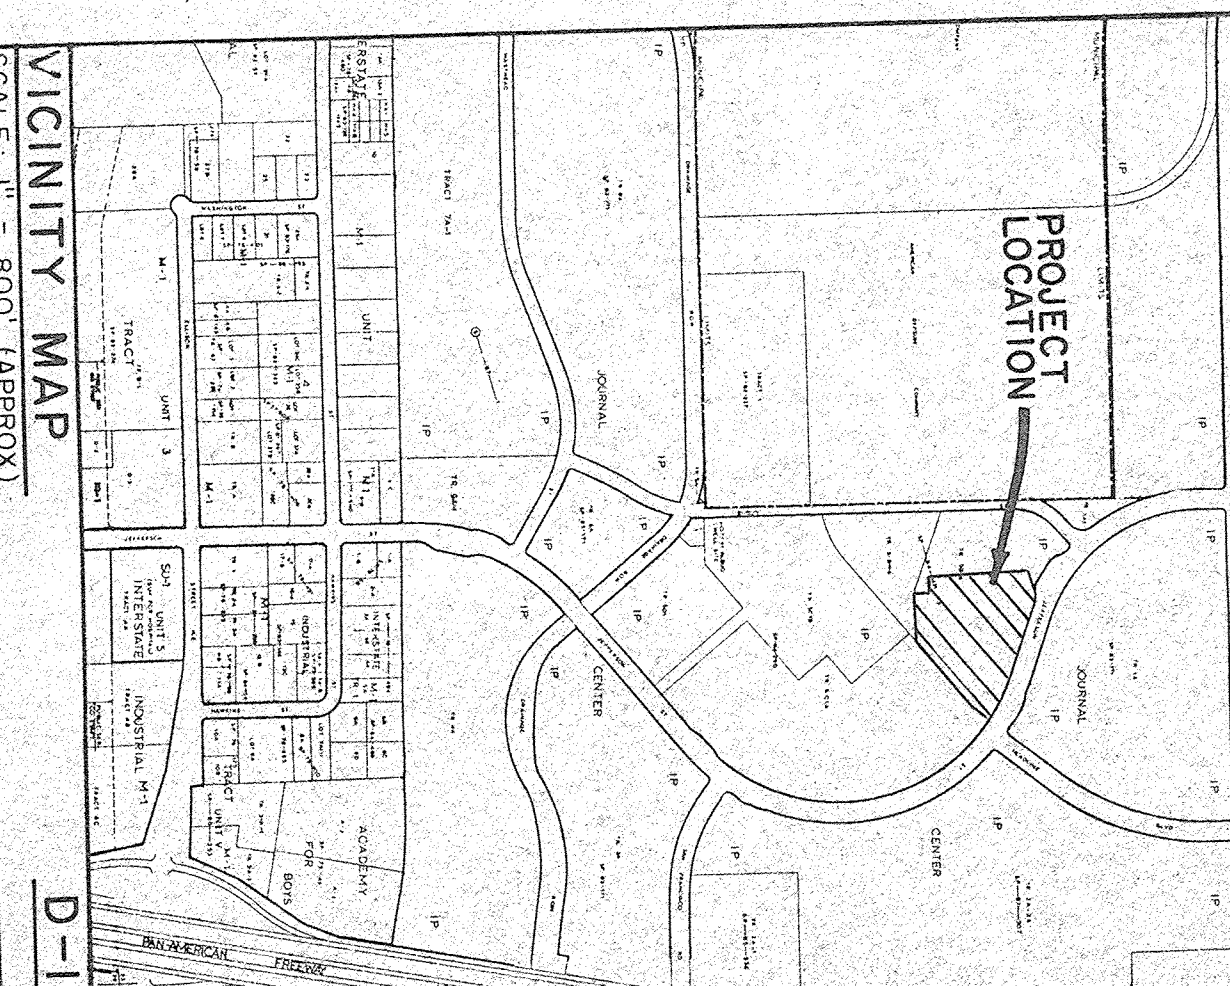
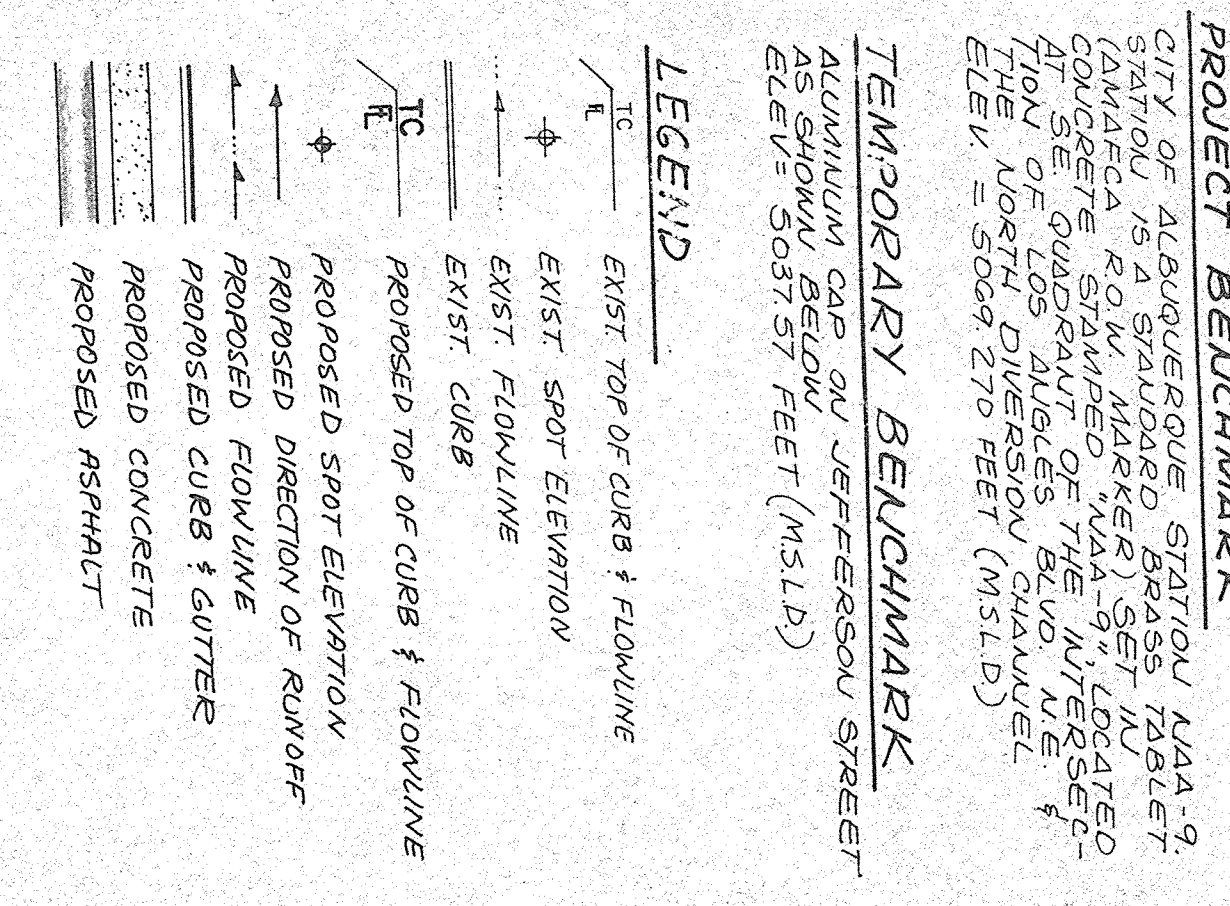
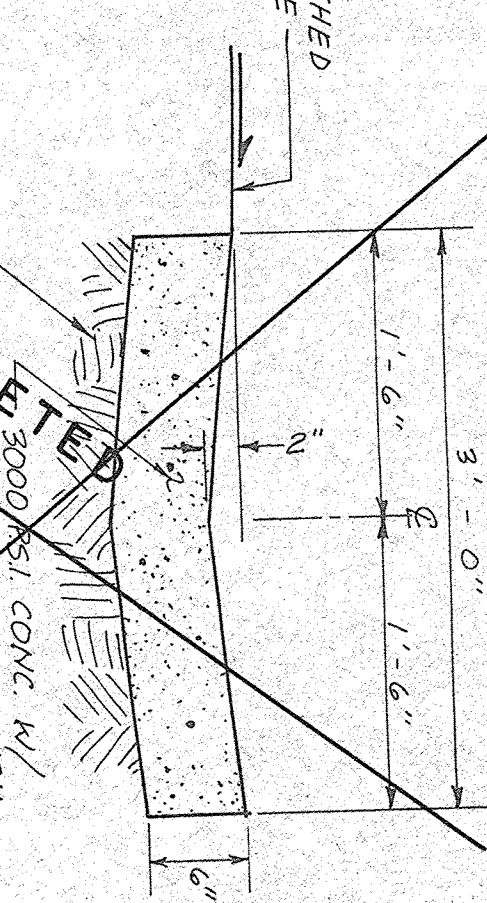
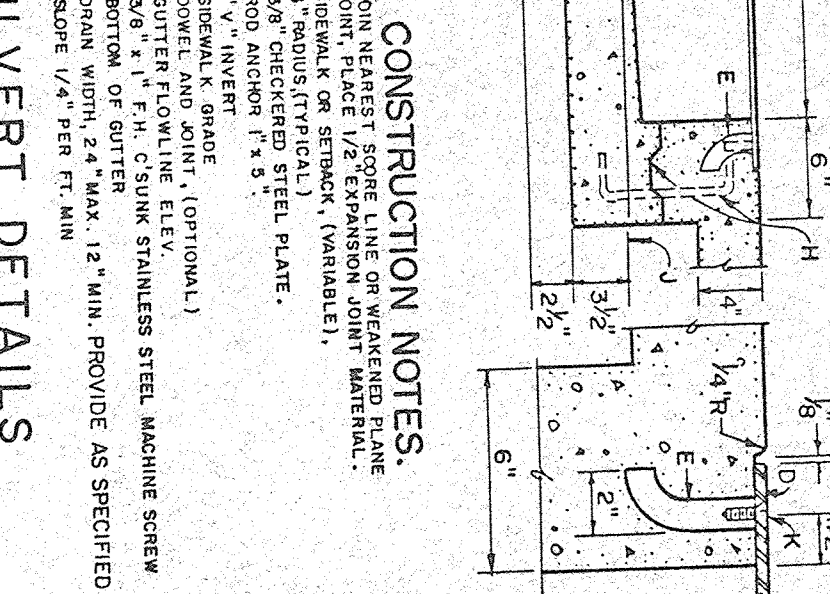
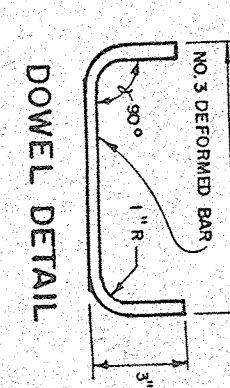
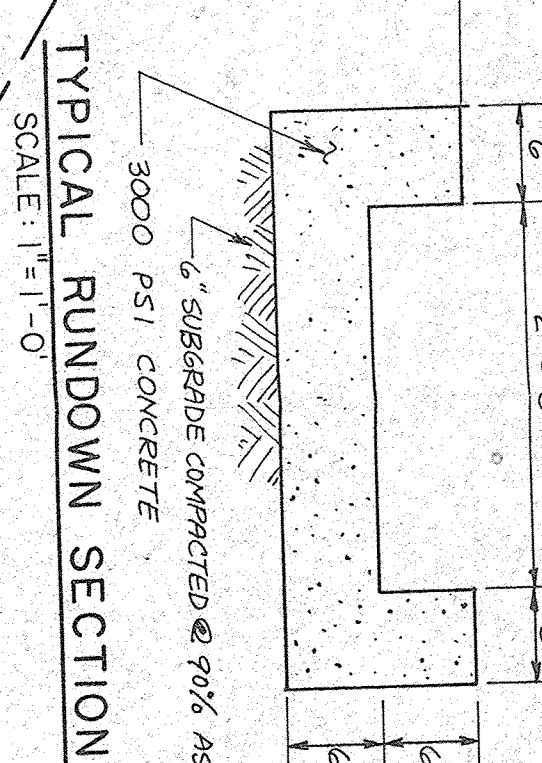


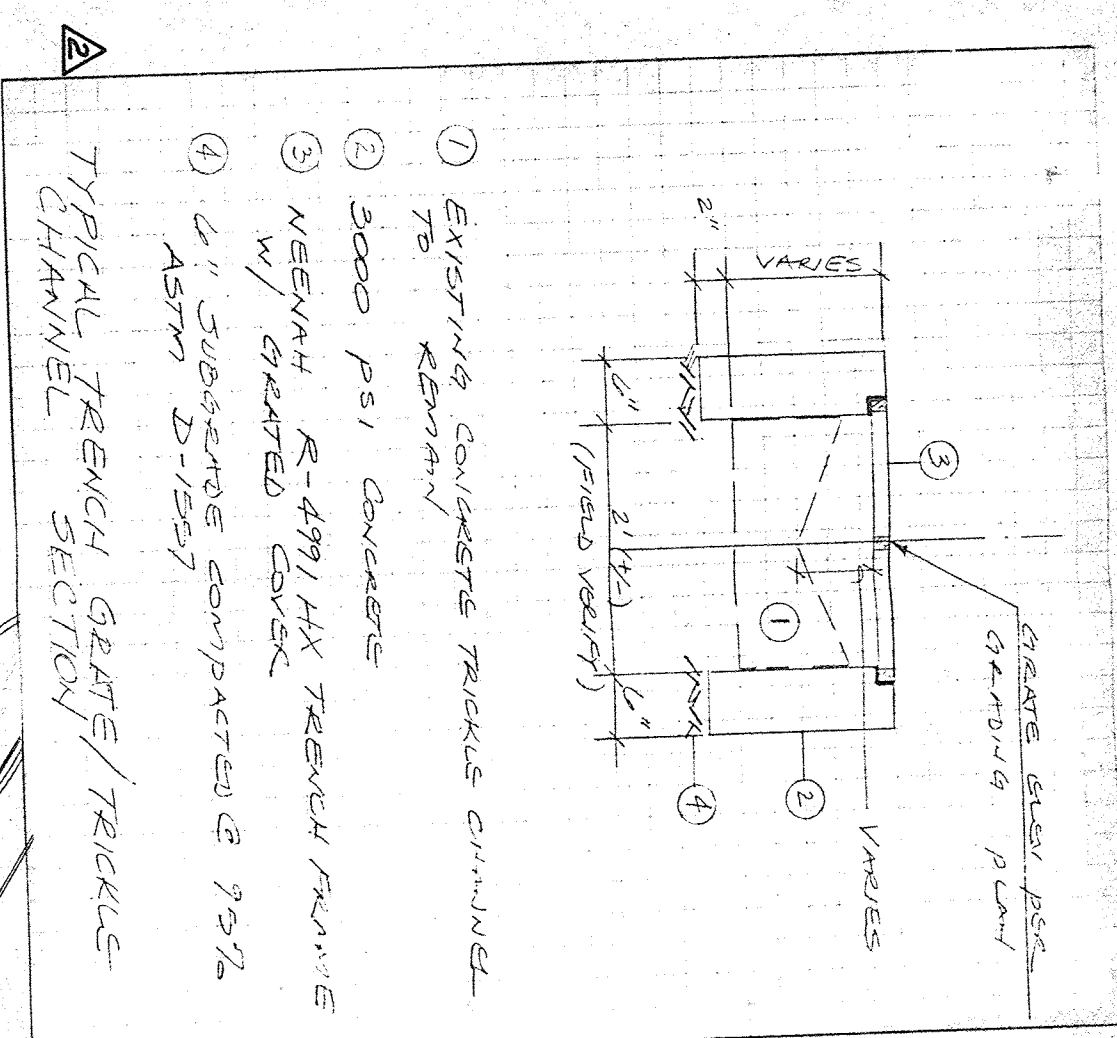

FILE NO

SHEET 1