

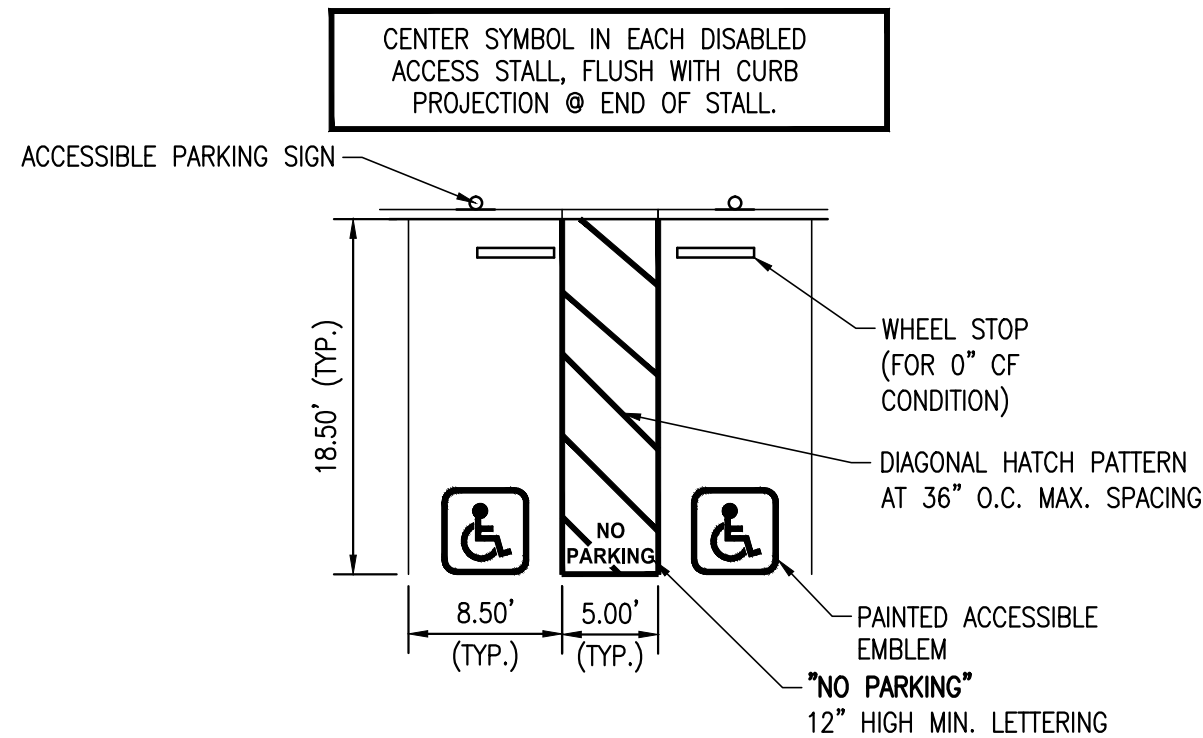
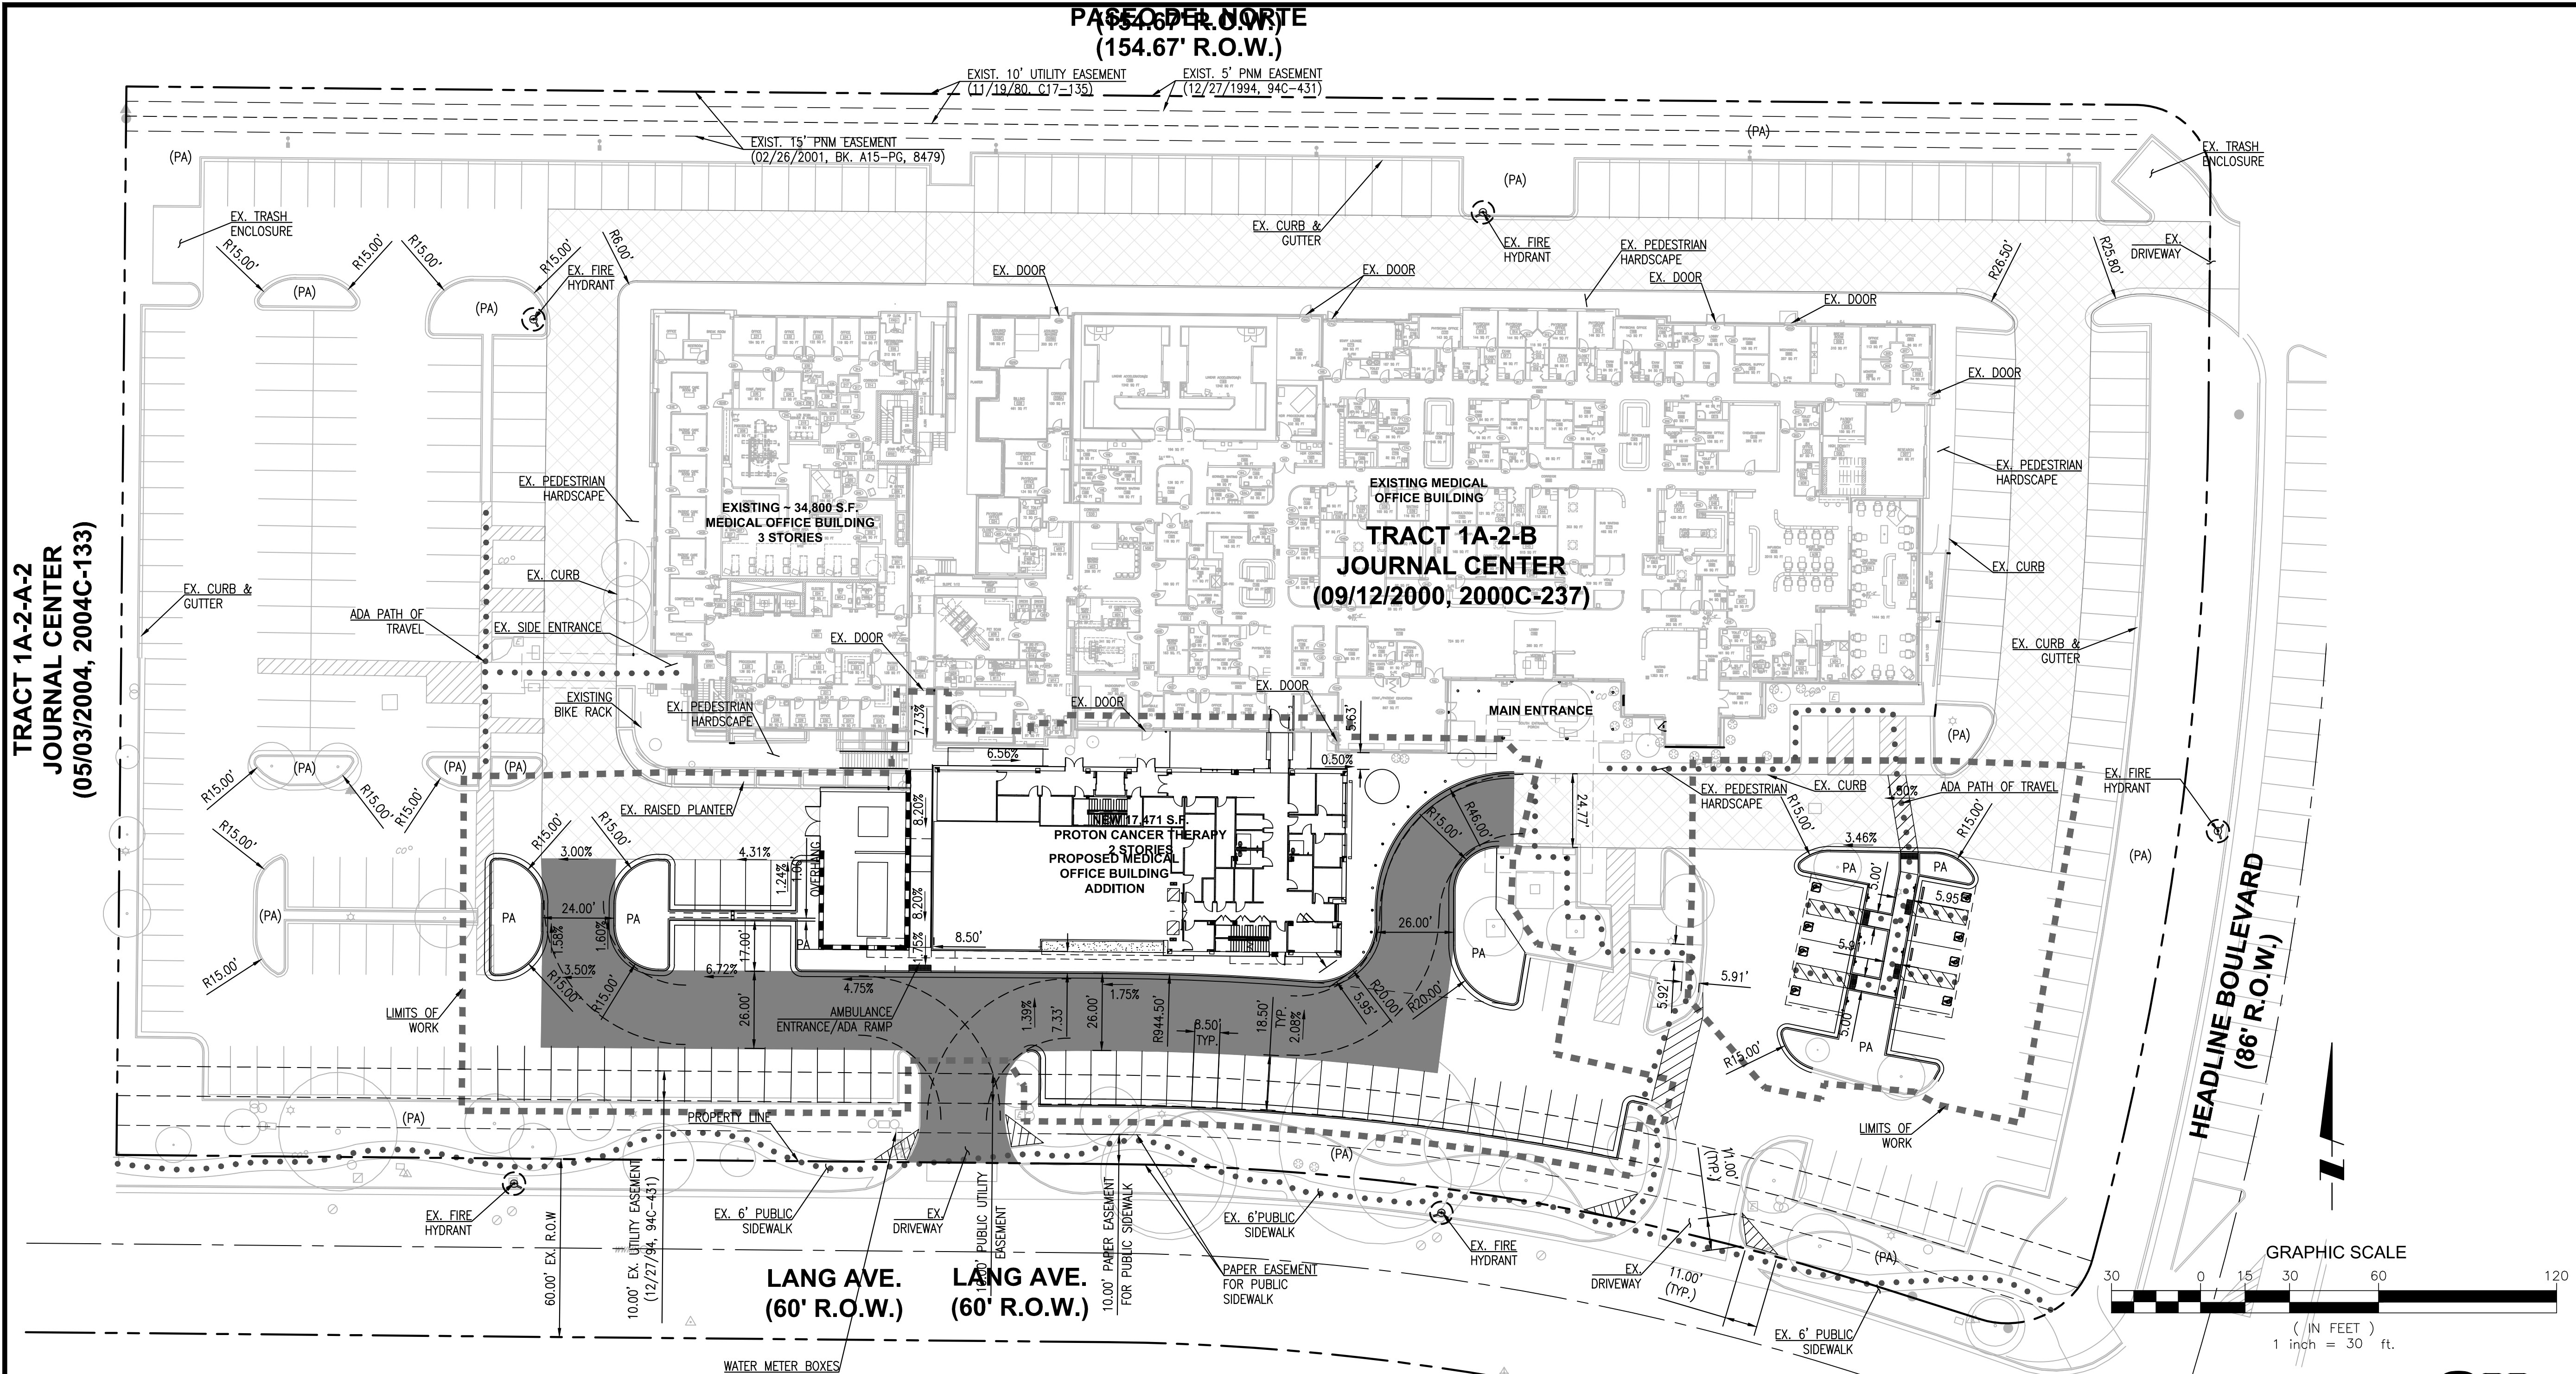



U:\17752075 (drawing) (Enb) - Plan\2007SC-A17001.dwg
2022/04/07 1:55 AM By: Valencio, Antonio

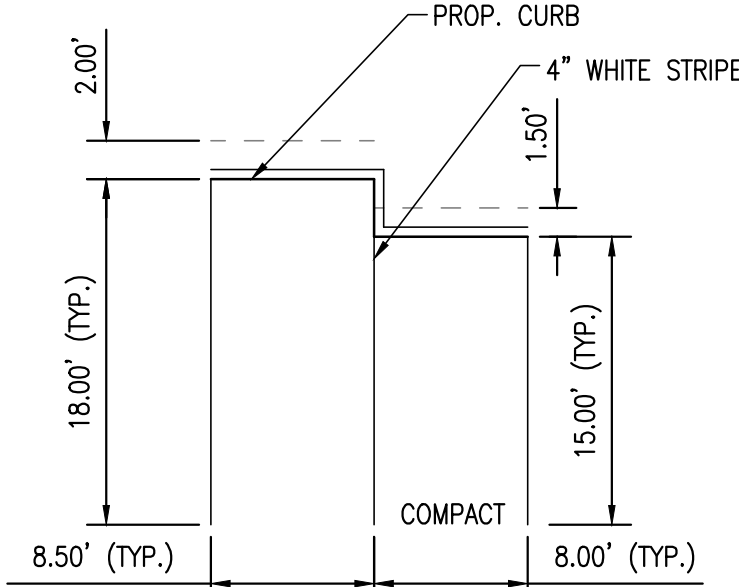



ACCESSIBLE PARKING STALLS

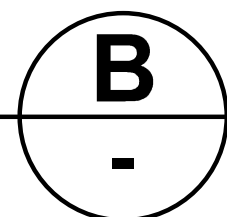

PARKING STALLS

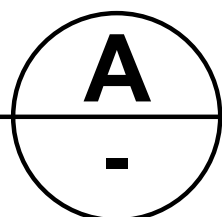

- LEGEND**
- PROPOSED FIRE ACCESS LANE
 - EXISTING FIRE ACCESS LANE
 - EXISTING FIRE HYDRANT
 - FIRE APPARATUS TURNING RADIUS - INSIDE MIN. 28'

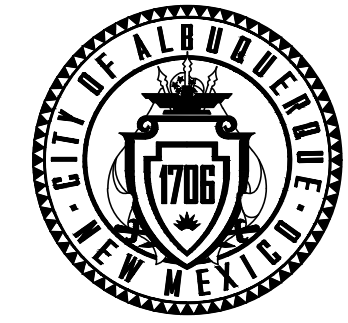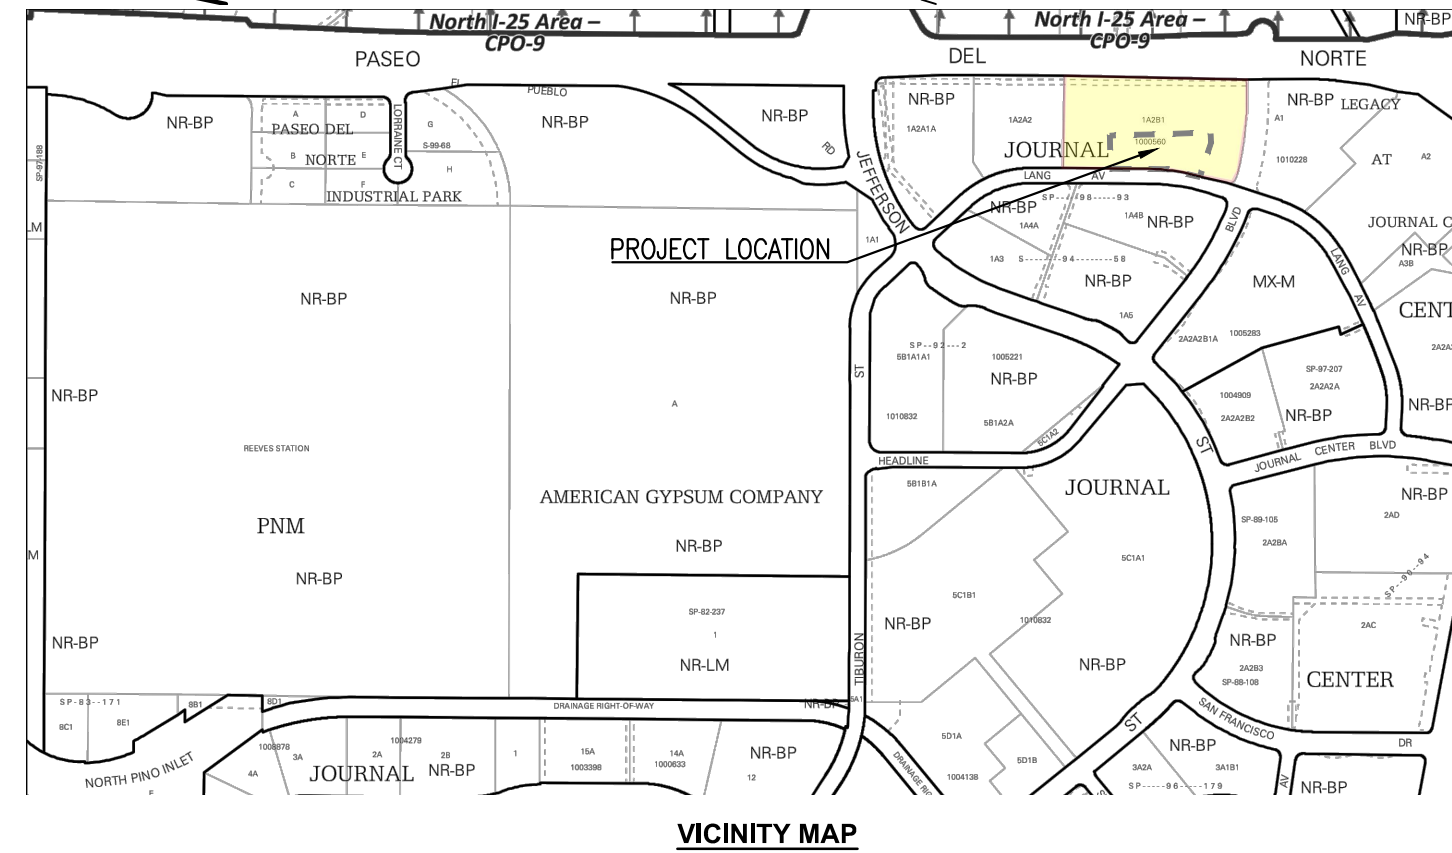


CALL NM ONE-CALL
SYSTEM SEVEN (7) DAYS
PRIOR TO ANY EXCAVATION

CITY OF ALBUQUERQUE
DEPARTMENT OF MUNICIPAL DEVELOPMENT
ENGINEERING DIVISION

TRAFFIC CIRCULATION LAYOUT

DESIGN REVIEW COMMITTEE	CITY ENGINEER APPROVAL	ZONE MAP NO. D-17-Z
		CITY PROJECT NO. XXXXXX
		SHEET NO. C-102

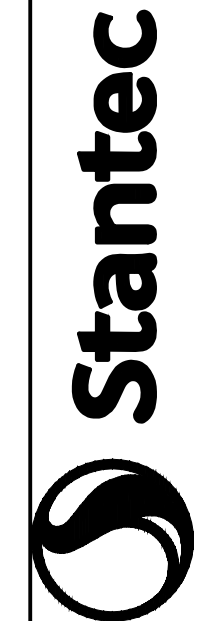

3133 West Frye Road, Suite 300
Chandler, AZ 85226
www.stantec.com

The Contractor and user are responsible for all dimensions. DO NOT
scale the drawing. Any errors or omissions shall be reported to Stantec
without delay. The design and drawings are the property of Stantec.
No portion of this drawing may be reproduced without Stantec's
written permission.

BENCH MARKS

SEAL

NO.	DATE	DESCRIPTION	BY
		CONTRACTOR	
		AS-BUILT INFORMATION	
		WORK STAKED BY:	DATE:
		INSPECTOR'S ACCEPTANCE BY:	DATE:
		FIELD VERIFICATION BY:	DATE:
		DRAWINGS CORRECTED BY:	DATE:

DESIGNED BY: AV
DRAWN BY: AV
CHECKED BY:
DATE: 5/4/2022

PERMIT SET - 6/3/2022