


PLANT SCHEDULE


SYMBOL	BOTANICAL NAME	COMMON NAME	QTY	SIZE	NOTES
	ARCTOSTAPHYLOS PUNGENS	POINTLEAF MANZANITA	2	5 GAL	EVERGREEN SHRUB, SUN/SHADE
	NASSELLA SYN. STIPA TENUISSIMA	THREADGRASS	2	3 GAL	ORNAMENTAL GRASS, FULL SUN
	EUONYMUS KLAUTSCHOVIOUS	MANHATTAN EUONYMUS	4	5 GAL	EVERGREEN SHRUB, SUN/SHADE
	LEYMUS CINEREUS	GREAT BASIN WILDRYE	11	3 GAL	ORNAMENTAL GRASS, SUN/SHADE
	AMELANCHIER UTAHENSIS	UTAH SERVICEBERRY	5	3 GAL	DECIDUOUS SHRUB, FULL SUN

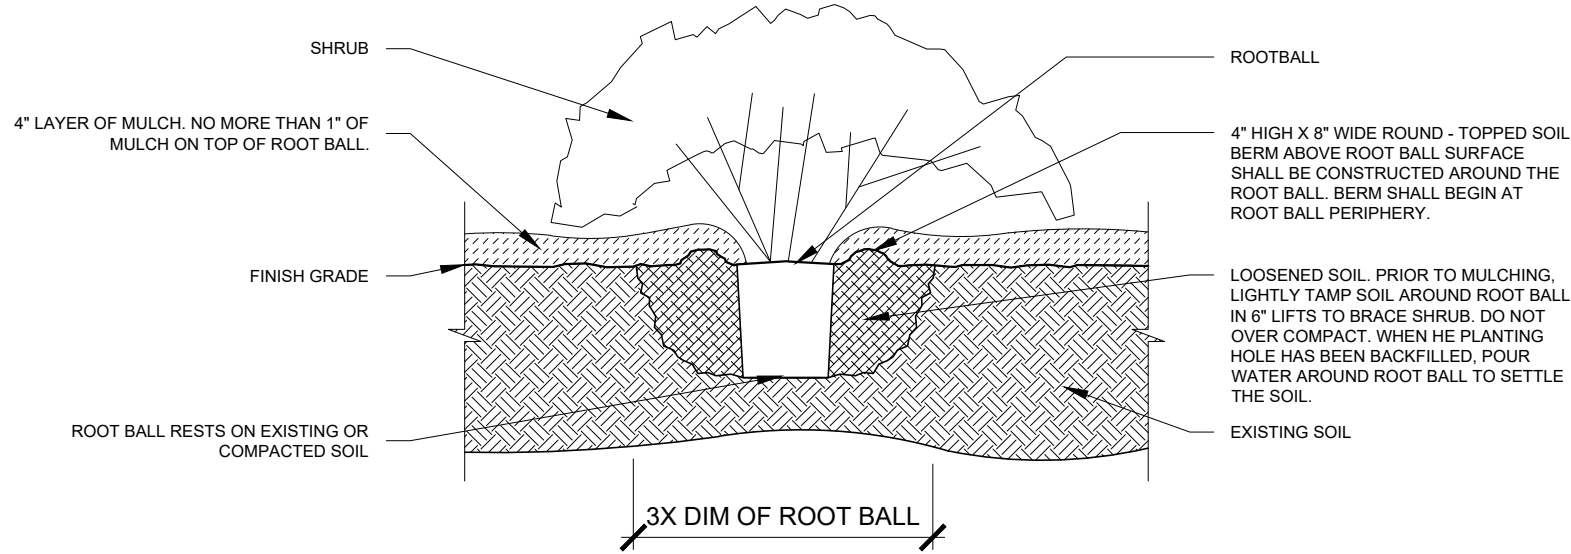

- NOTES:
- SHRUBS SHALL BE OF QUALITY PRESCRIBED IN THE ROOT OBSERVATIONS DETAIL AND SPECIFICATIONS.
 - SEE SPECIFICATIONS FOR FURTHER REQUIREMENTS RELATED TO THIS DETAIL.
 - ALL PLANTINGS DRAWN AT MATURE SIZE.
 - DROUGHT-TOLERANT PLANTINGS TO BE IRRIGATED FOR FIRST GROWING SEASON, OR UNTIL ESTABLISHED. FURTHER MAINTENANCE REQUIRED ON AS-NEEDED BASIS.

1 TYP. PLANTING SECTION DETAIL
SCALE: NOT TO SCALE

LANDSCAPE LEGEND:

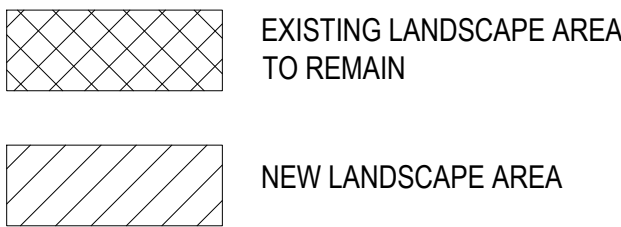


TOTAL PARKING = 37 REGULAR AND
2 HANDICAP SPACES (39 TOTAL)

BUILDING AREA: 18,000 SQ. FT.


SITE AREA: 91 566.47 SQ. FT.
(2.102 ACRES)

LANDSCAPE AREA: 13,783 SQ. FT.


13,783 / 91,566.47 = 15.0 % LANDSCAPE AREA

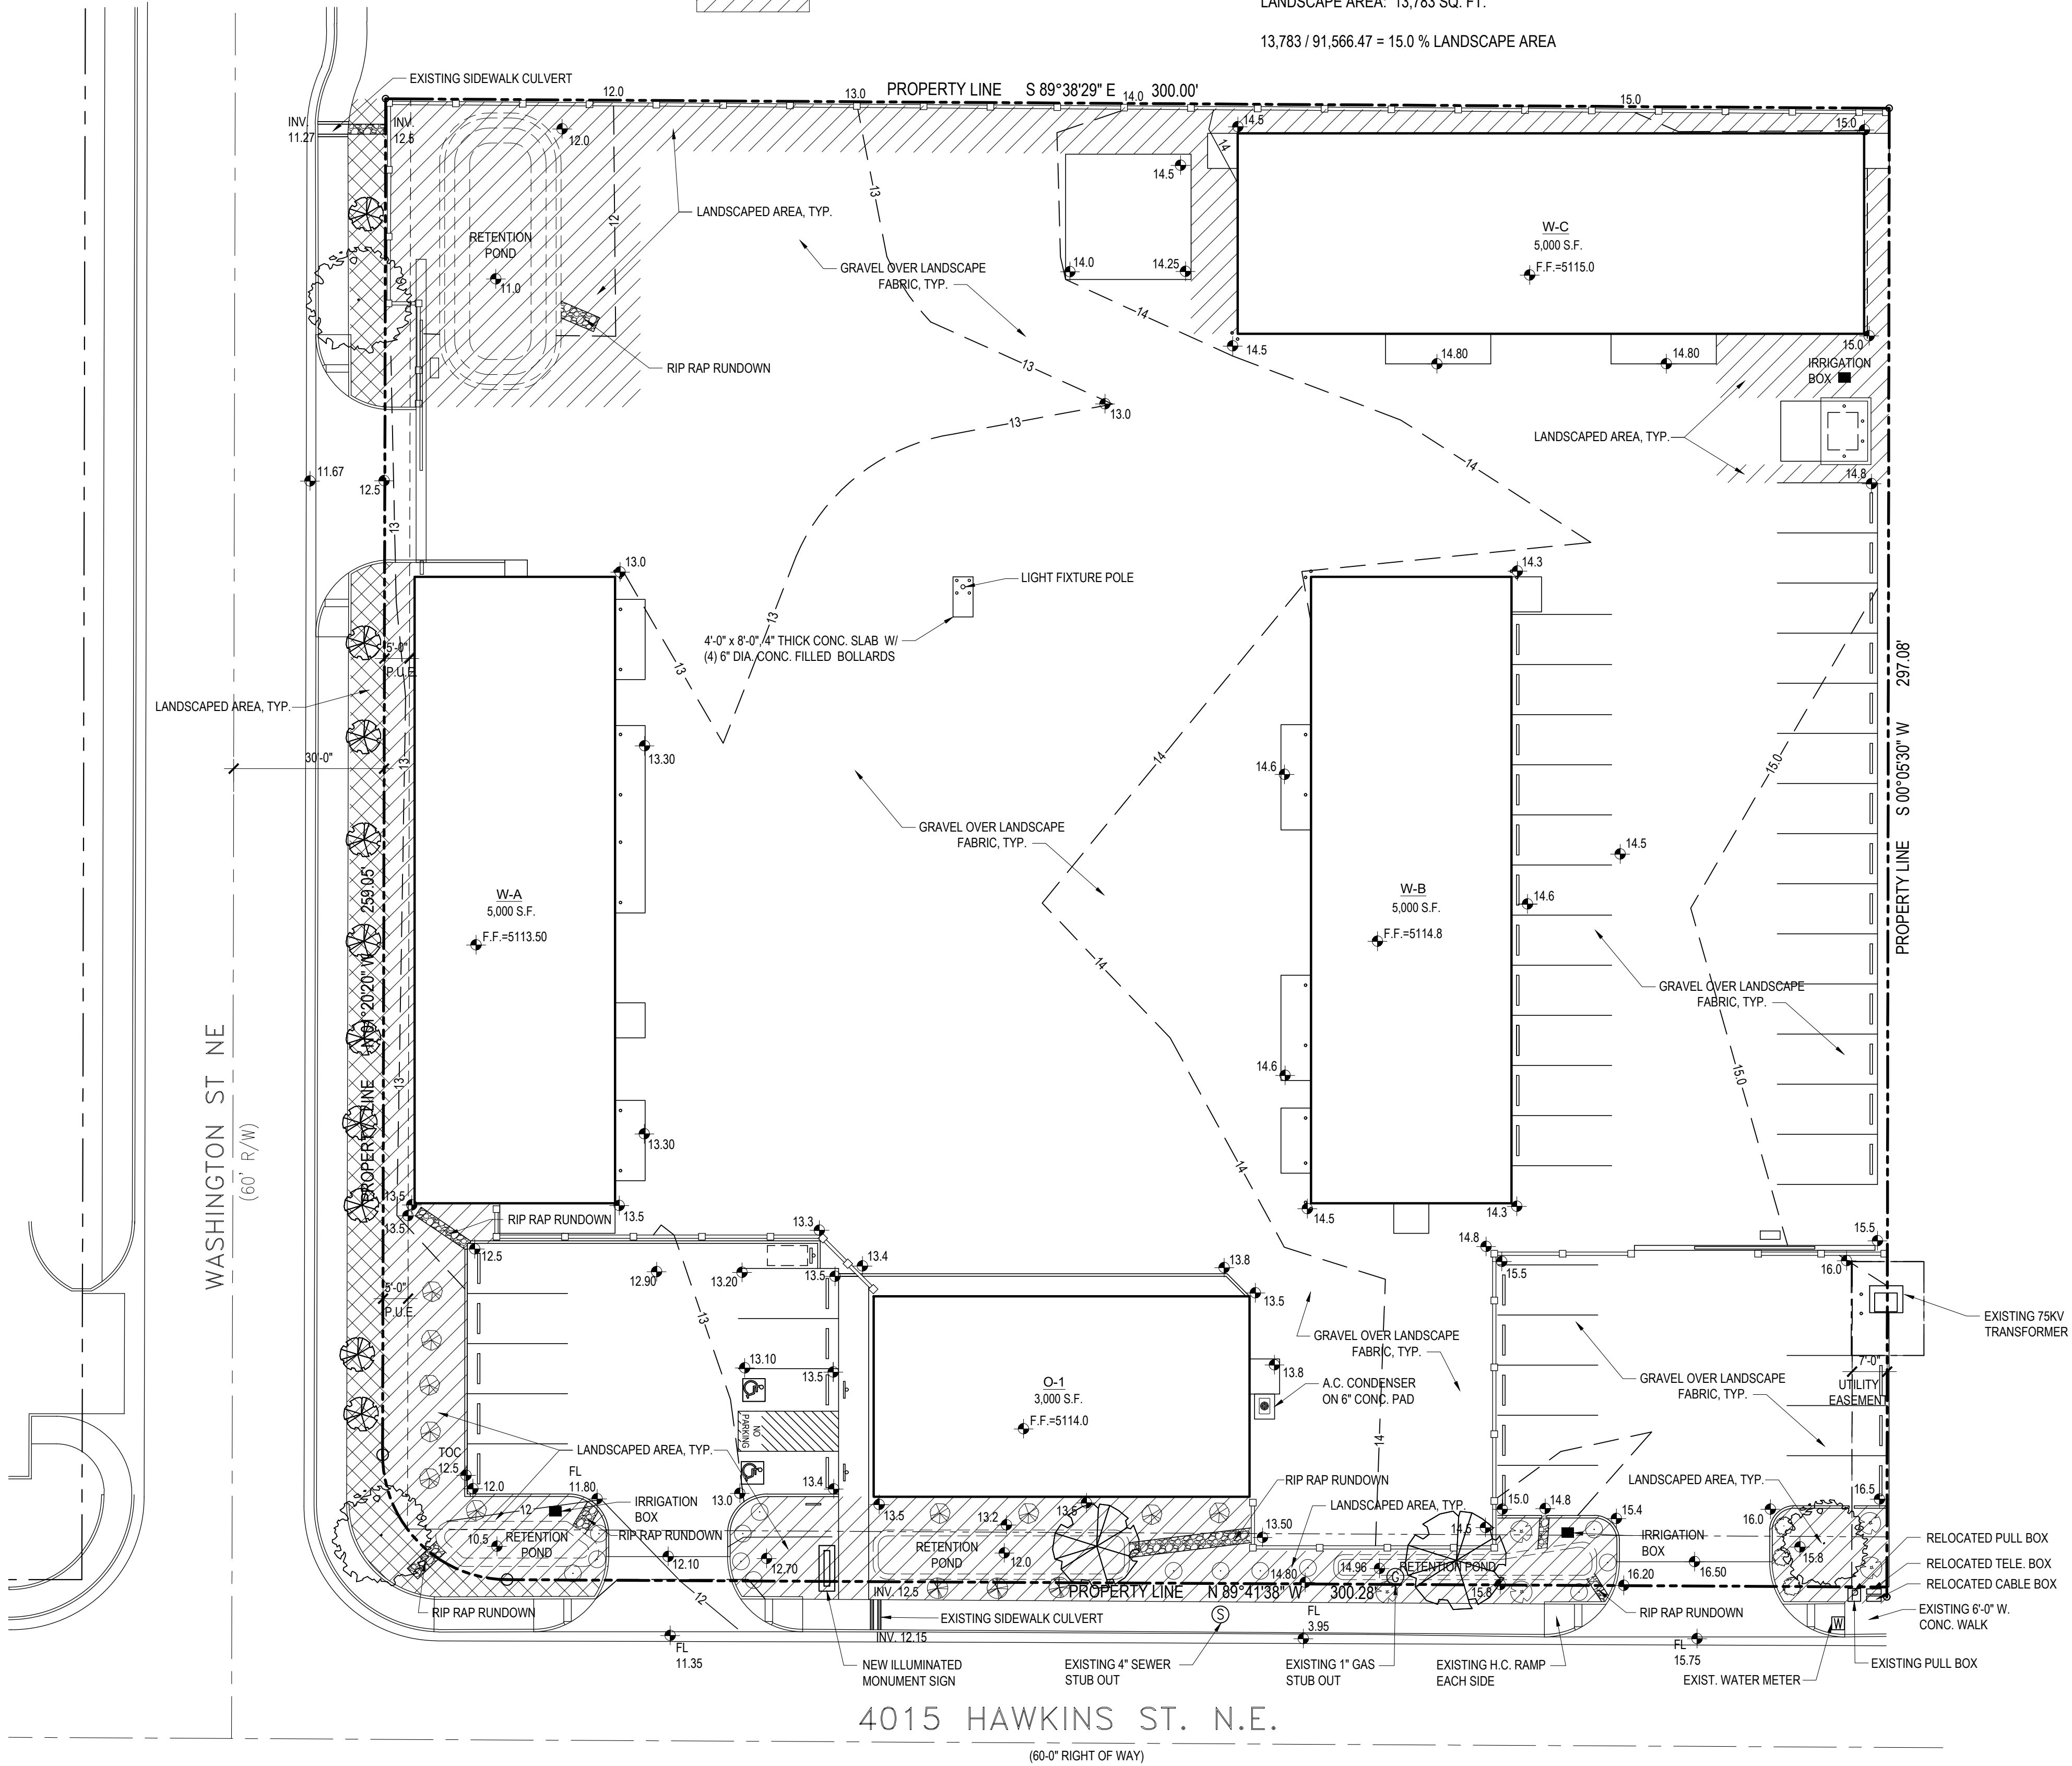

A LANDSCAPE PLAN
SCALE: 1" = 20'-0"

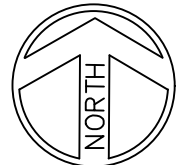

4508 DOWNEY ST., N.E.
ALBUQUERQUE, N.M. 87109
505.830.3125

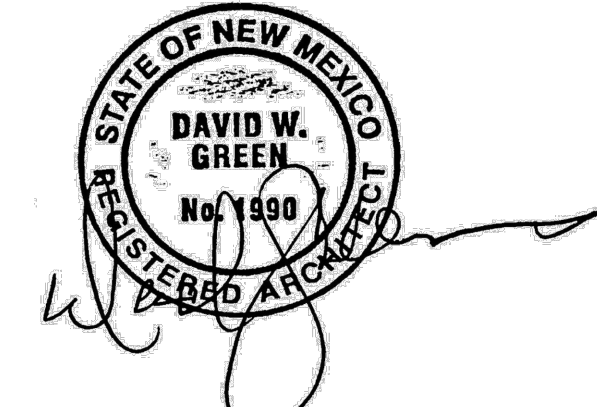

Stamp: David Green

NOTICE:
The design and intent of all
information attached to the
plan is property of the
architect. The use or copying
of these drawings is not
permitted without the written
permission of the architect:

ALVARADO ROOFING, INC.
4015 HAWKINS ST., N.E.
ALBUQUERQUE, N.M. 87109

Project:

Revision: Date:

1
2
3
4

Date: 05-01-24

Sheet Title:
LANDSCAPE PLAN

Sheet Number:

L-1