


Master plan Sept -10 C. Cherne, B. Bingham

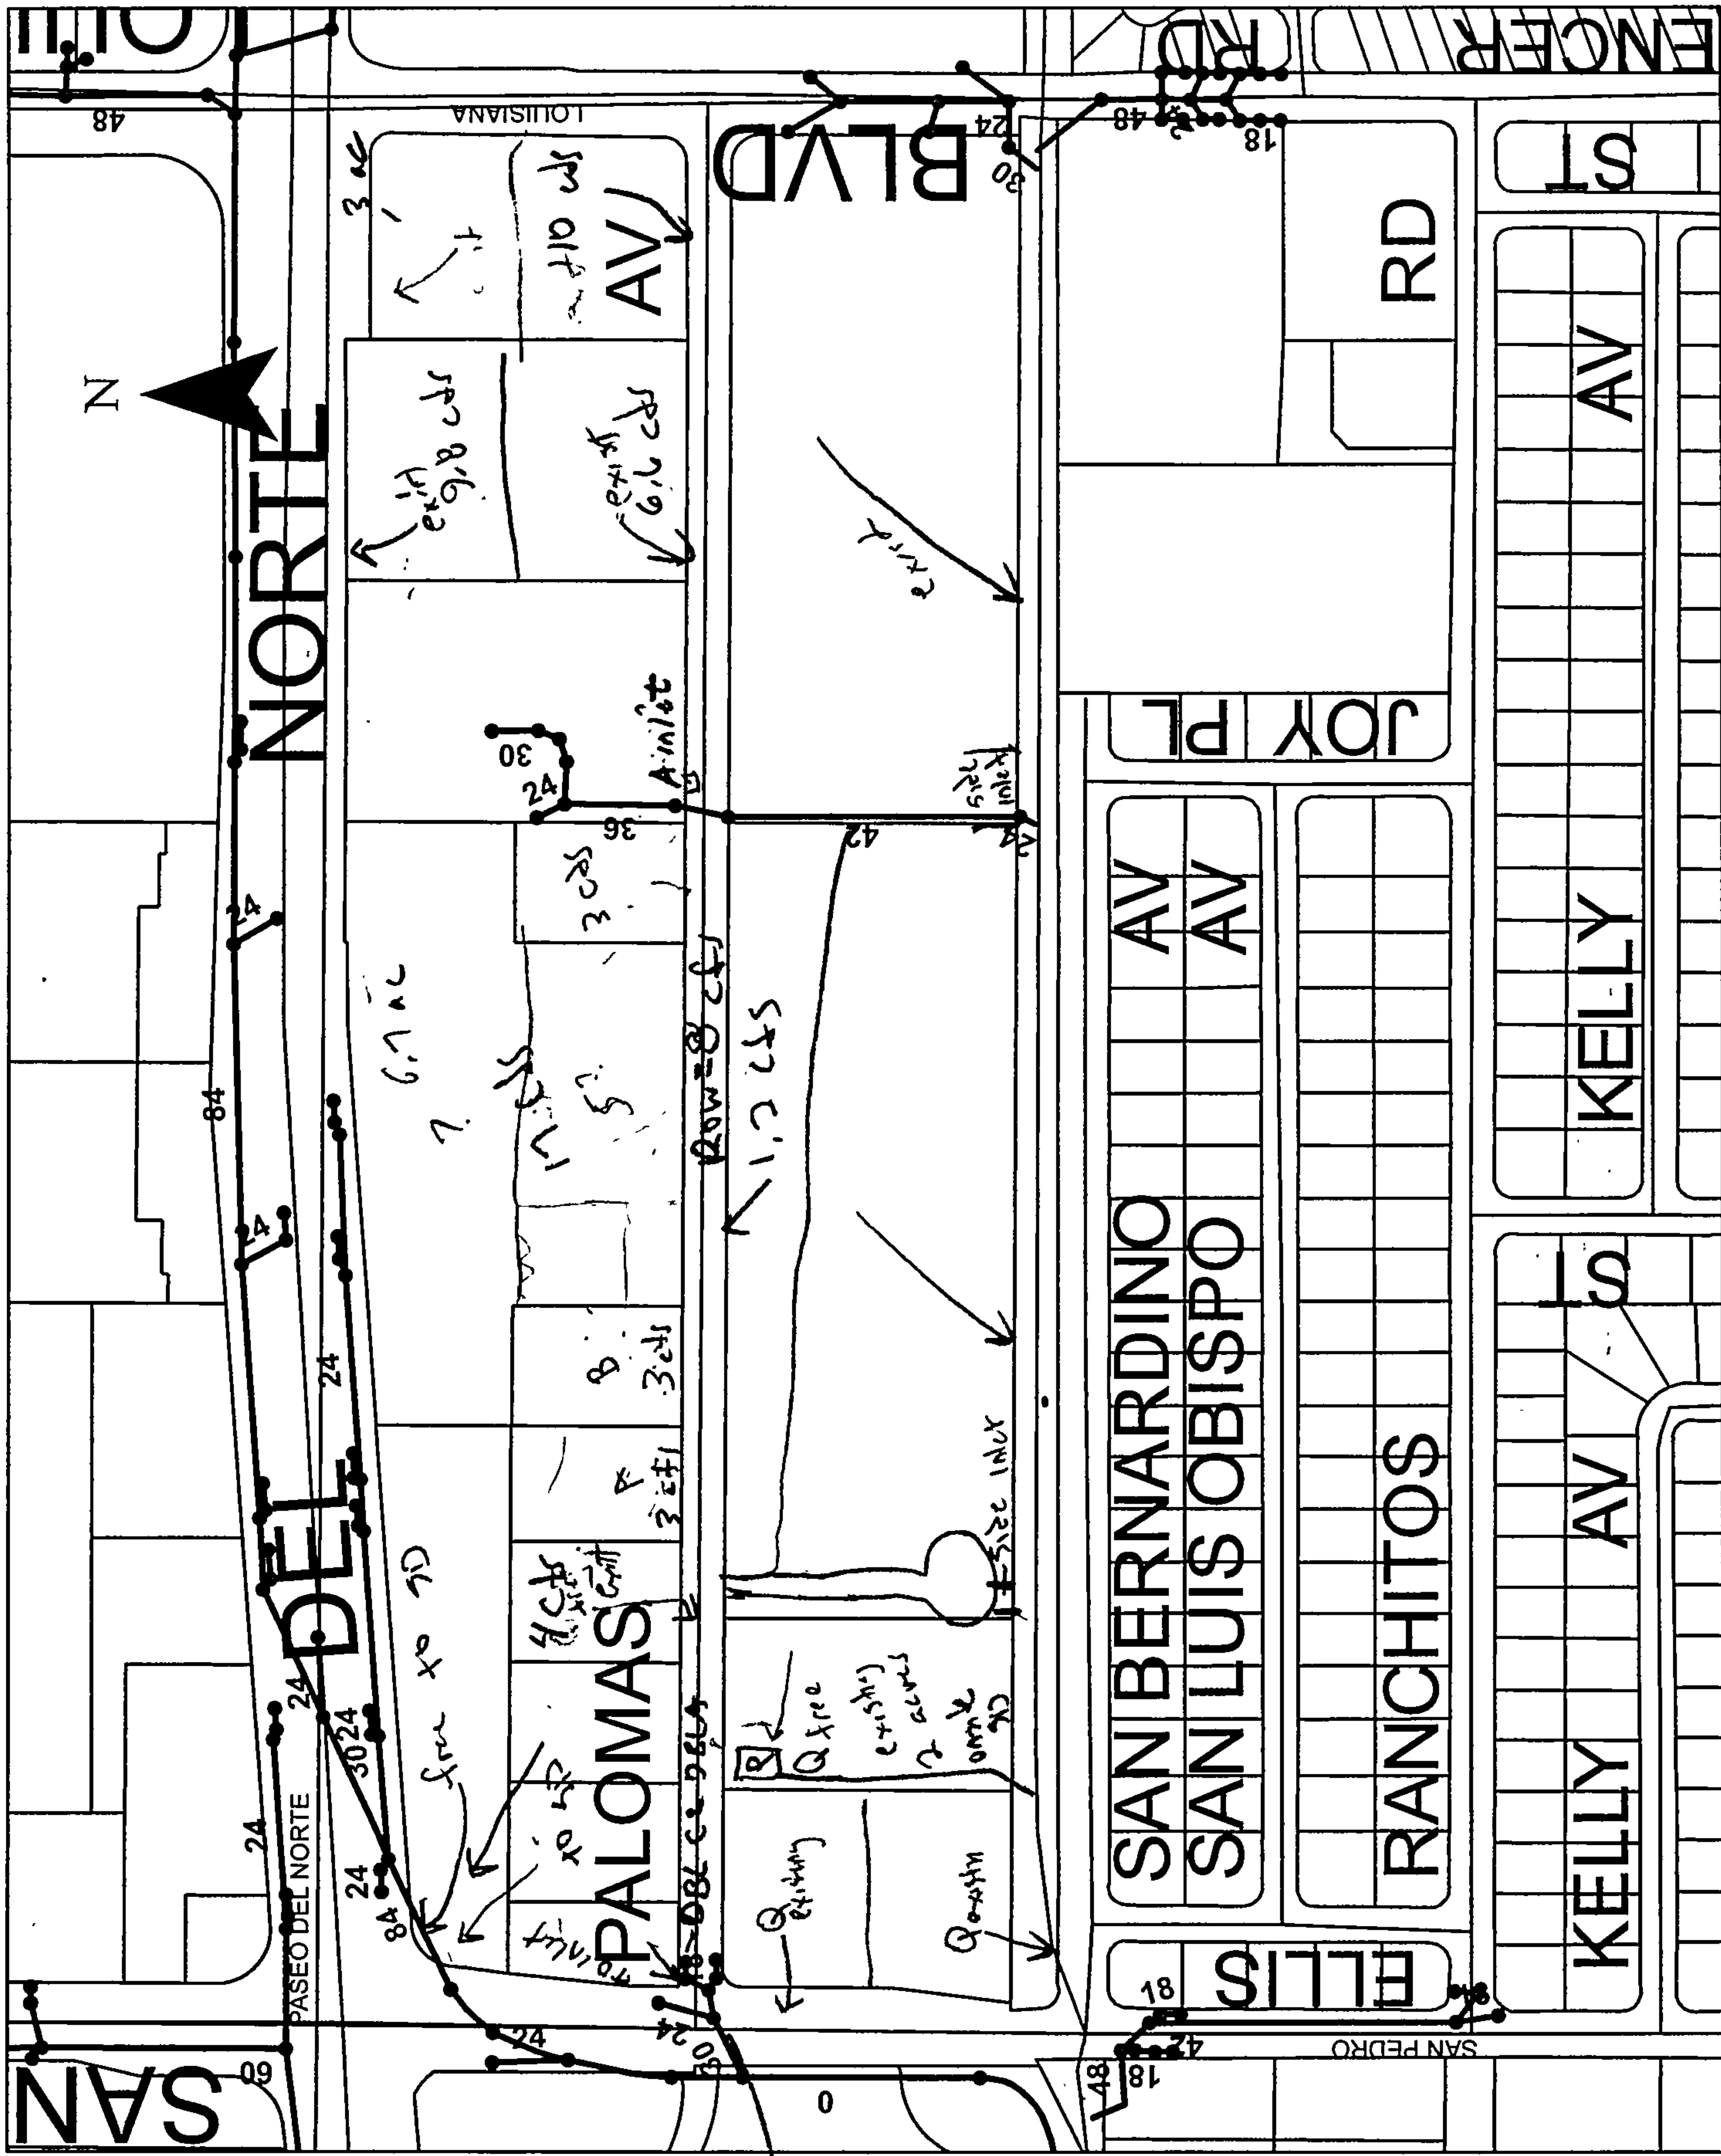

3 cts/acre

210
66
98
1.2

7 4 11 cts

built with

DOT PND

I-25-101

WYNNING

12 acre

403390

3.5114/4.4

3-25

A + B +

17 cts

= 23 cts

~ 21

9-14-10

Palomas Ave DMP

San Pedro to Louisiana

~~North to 1st Road~~
Q to A inlet at water tank

$$10 + 6.6 = 16.6 \text{ cfs}$$

$$\begin{array}{r} - 8 \text{ cfs in let} \\ \hline 8.6 \text{ cfs bypass} \end{array}$$

Q to DBLA and DBLC inlets near San Pedro

$$1.7 + 3 + 17 + 3 + 3 + 4 + 8 = 39.7 \text{ cfs}$$

South of Palomas

most of the area drains to the channel.

Small frontage areas drain to Palomas Ave

Center of channel