

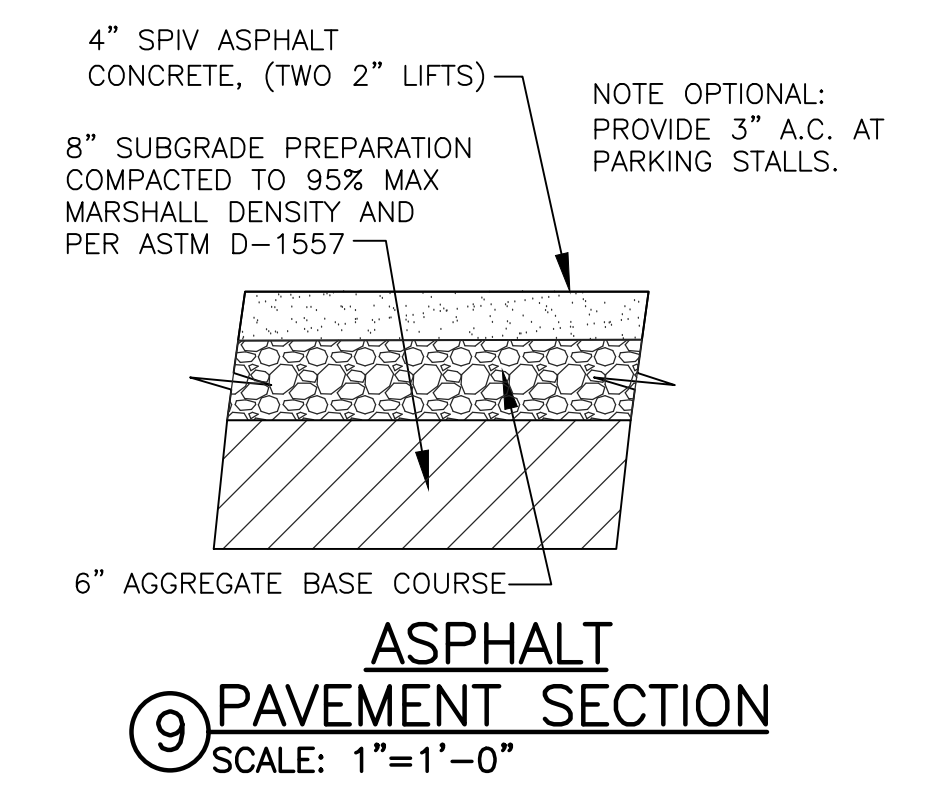
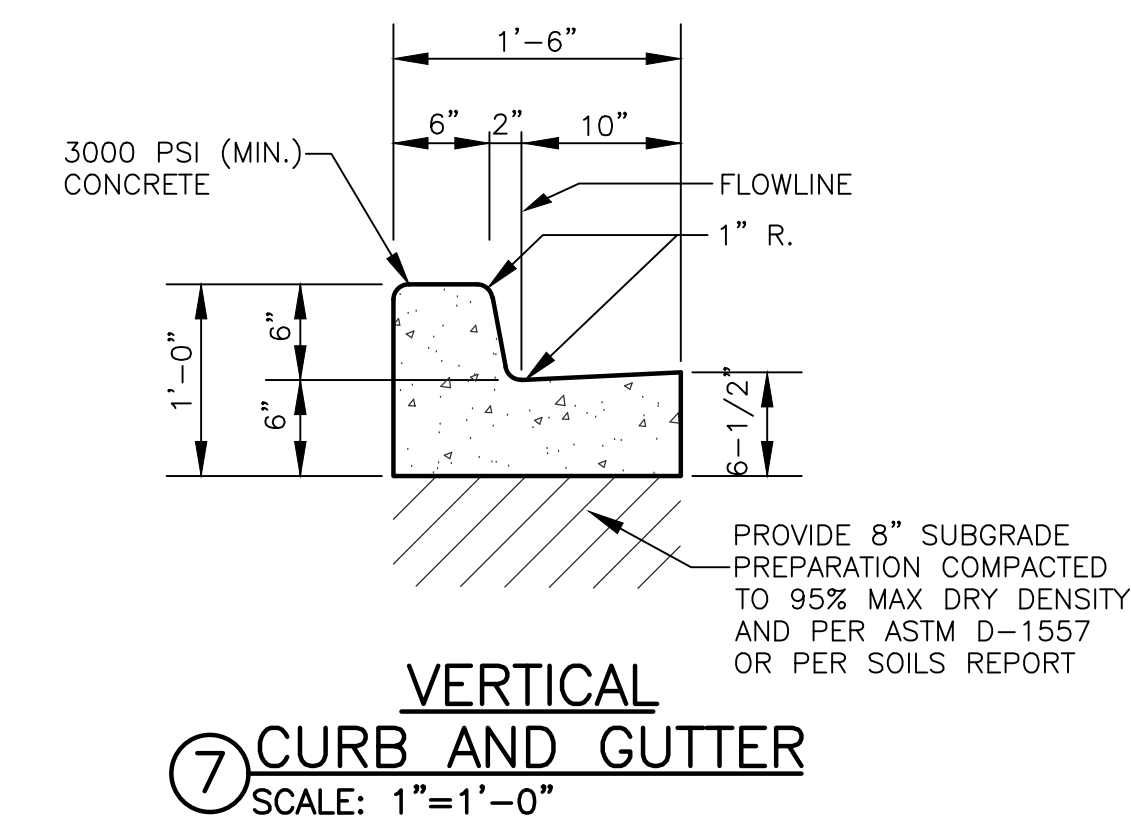
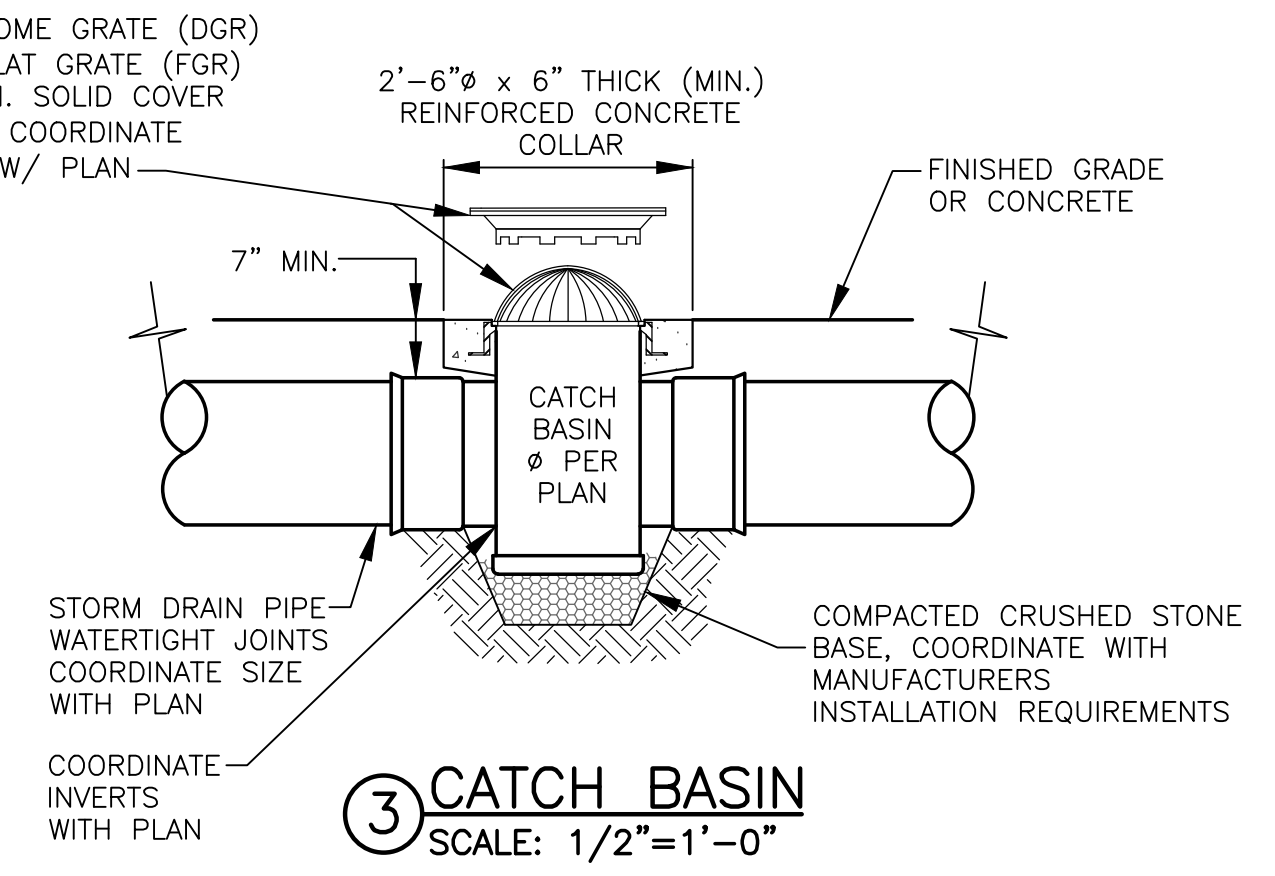
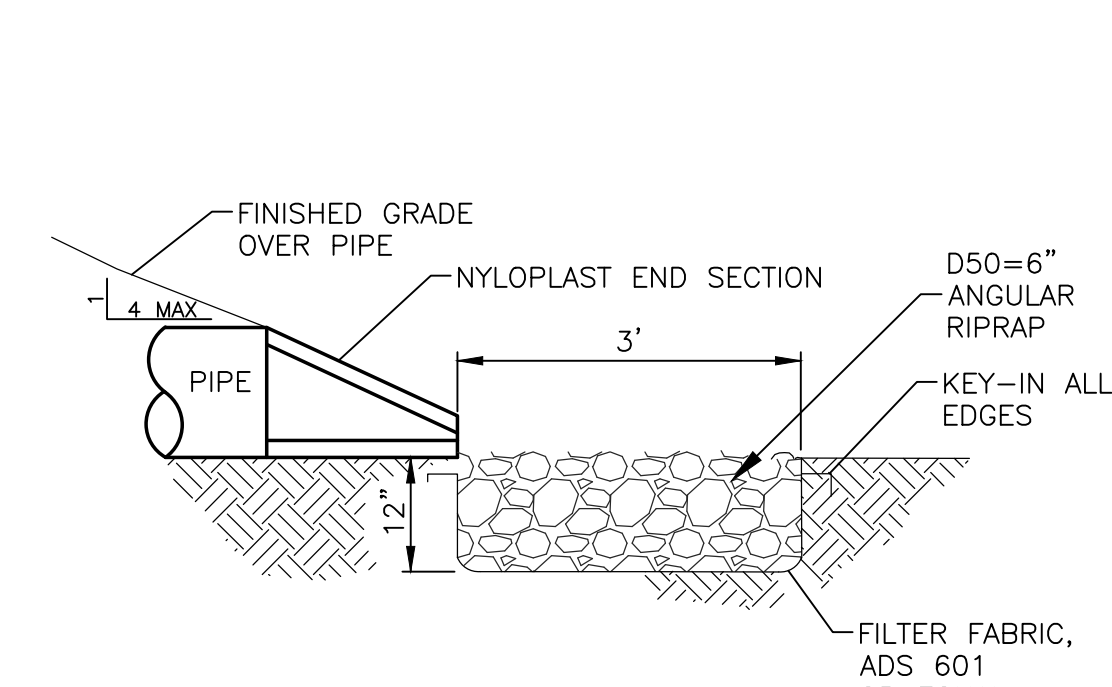
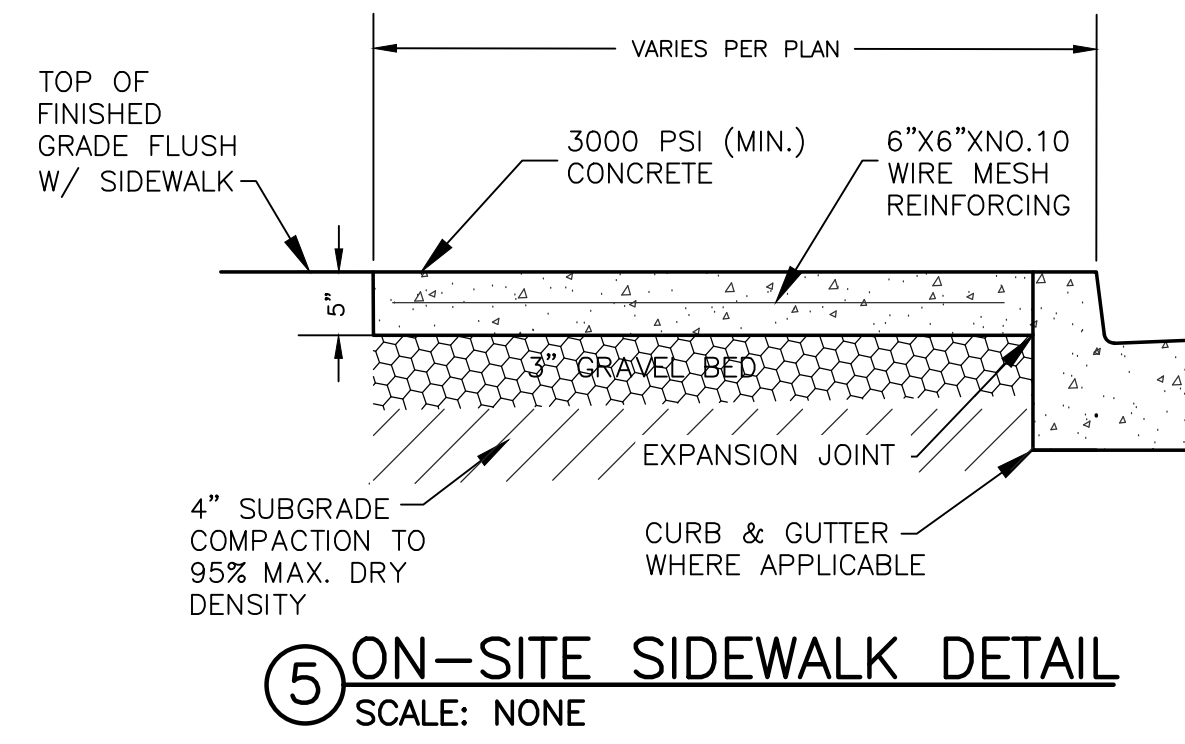
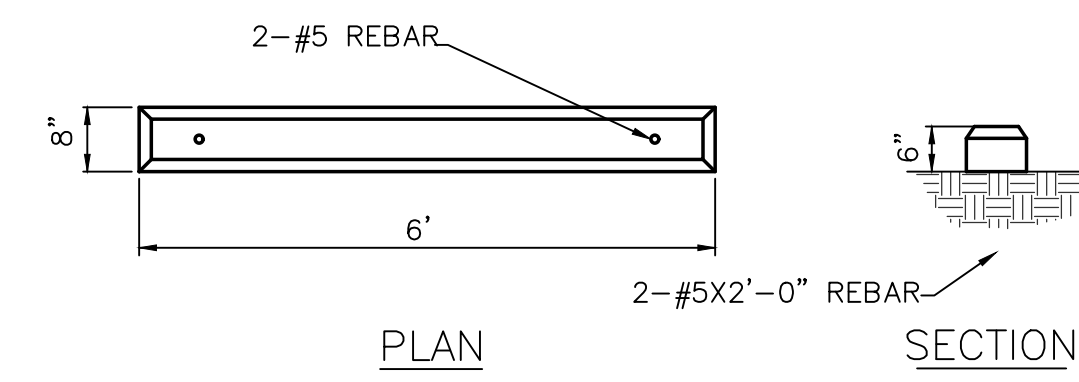
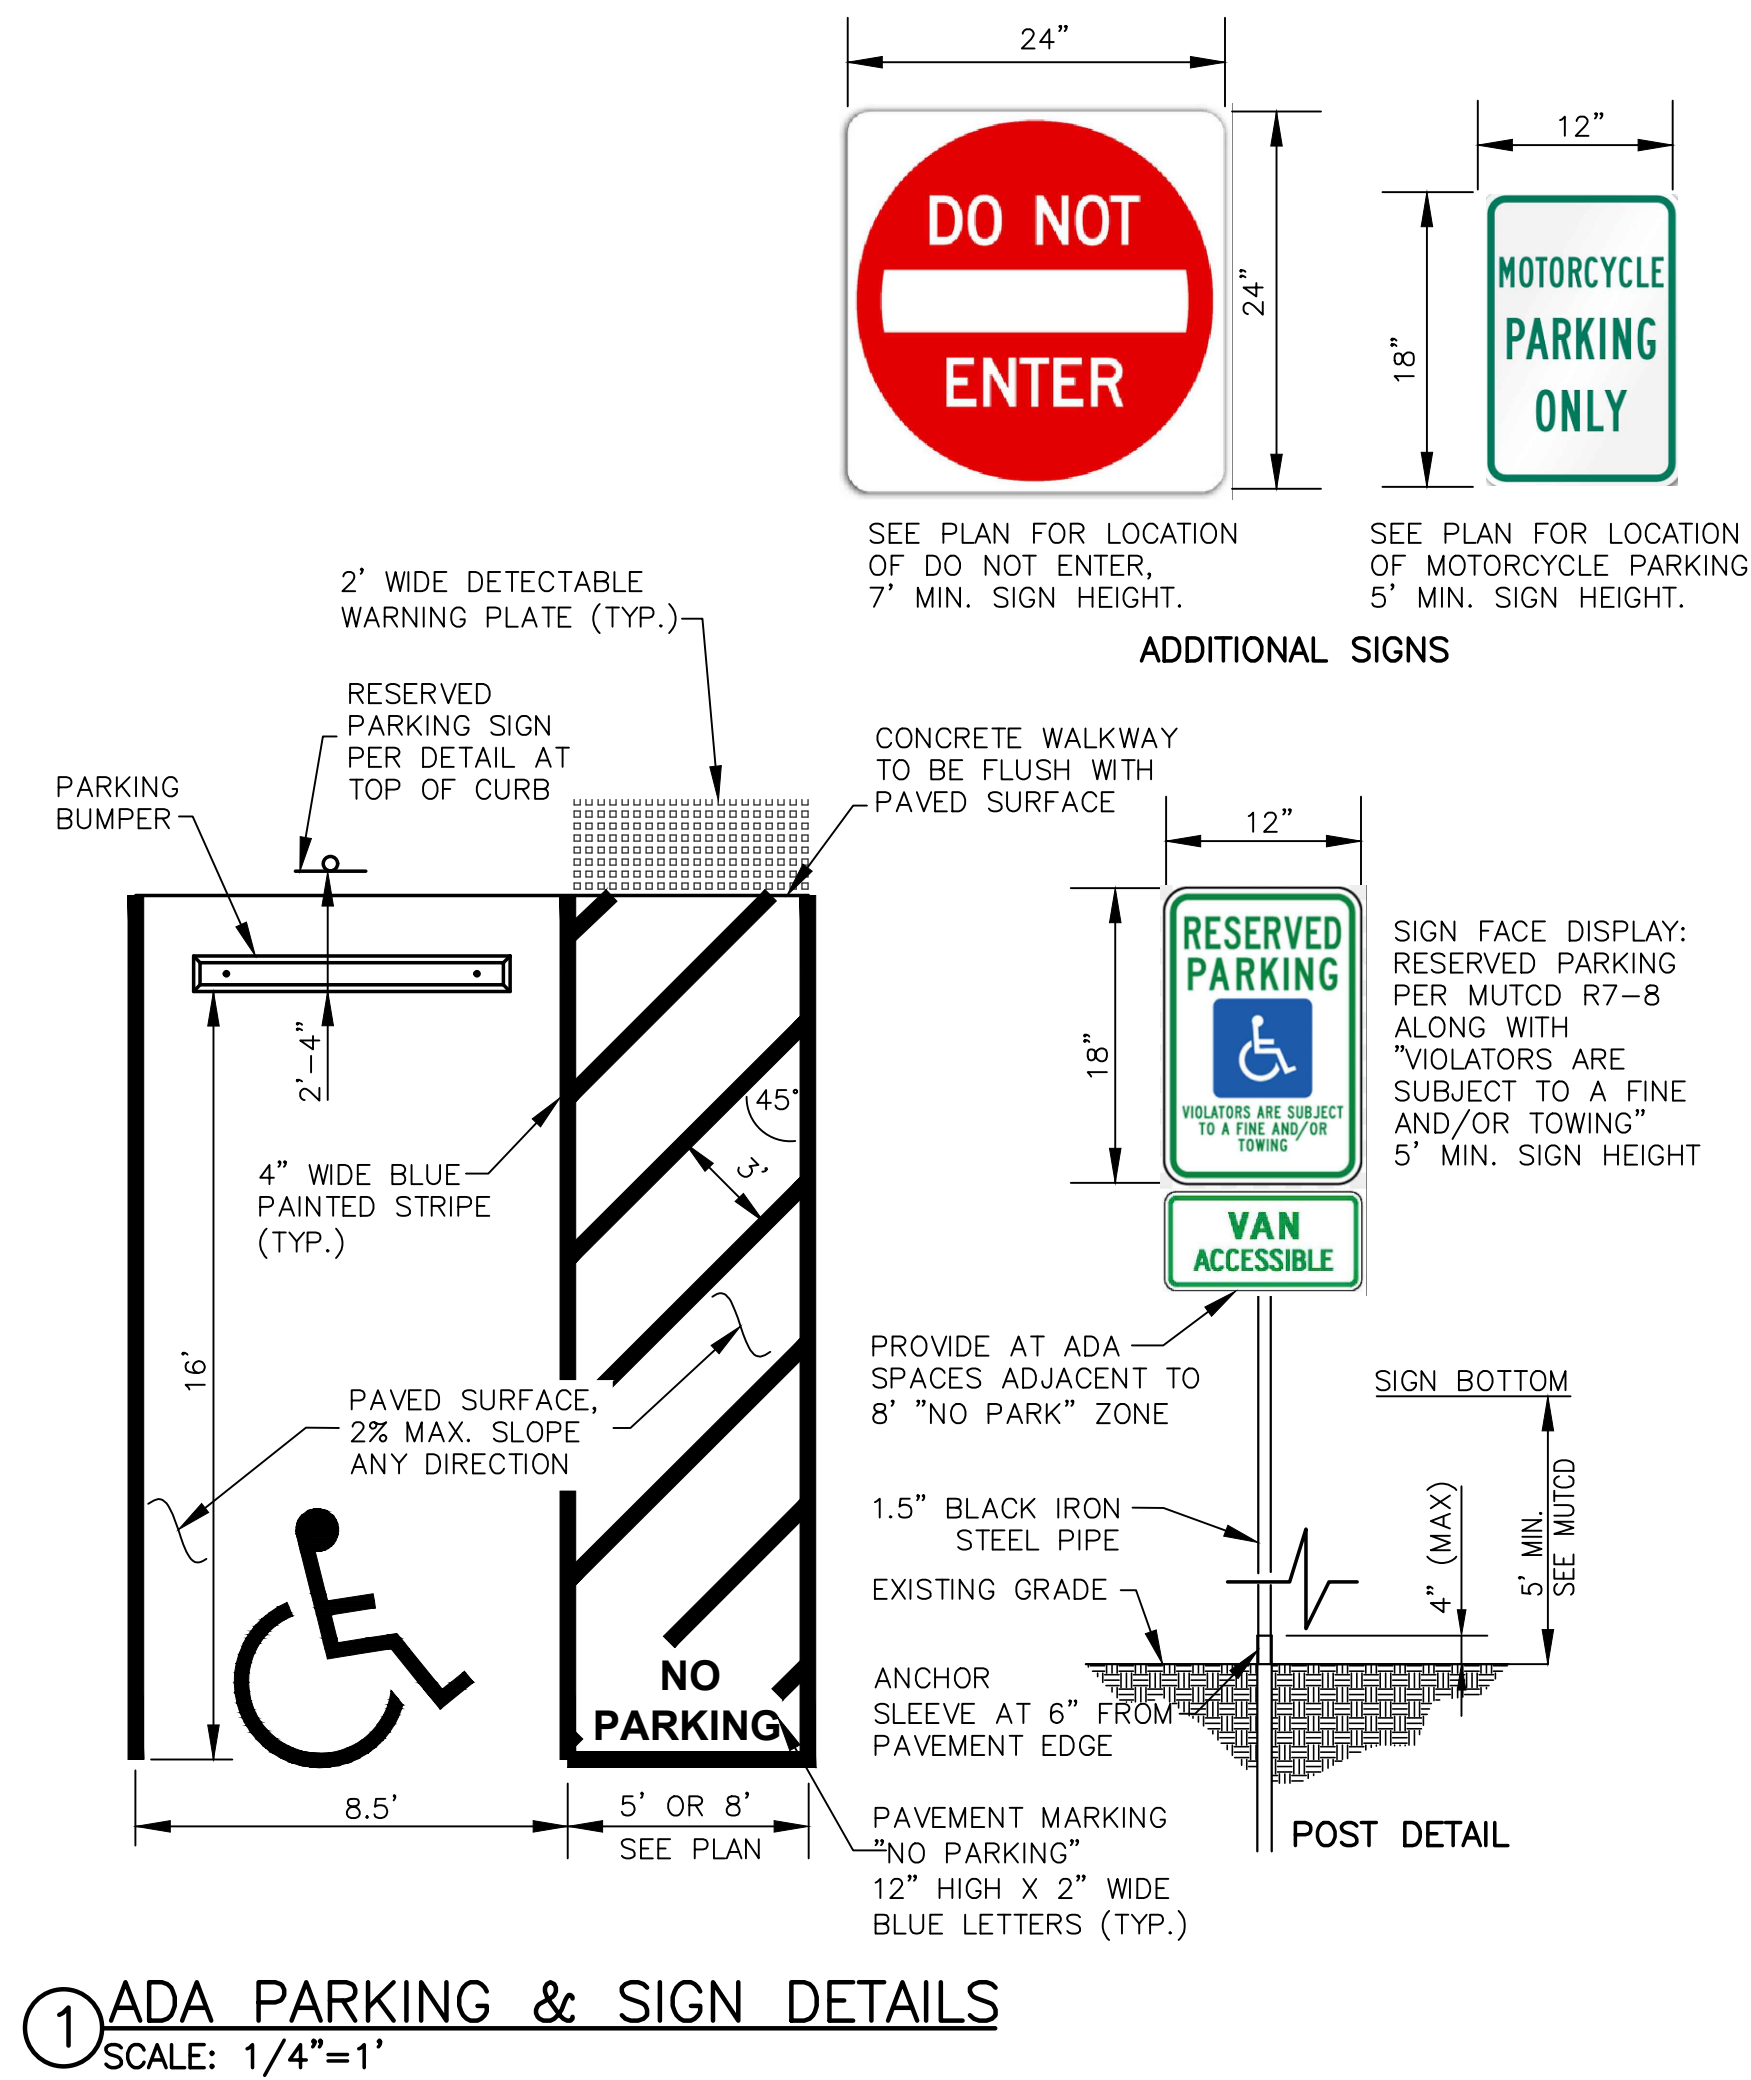
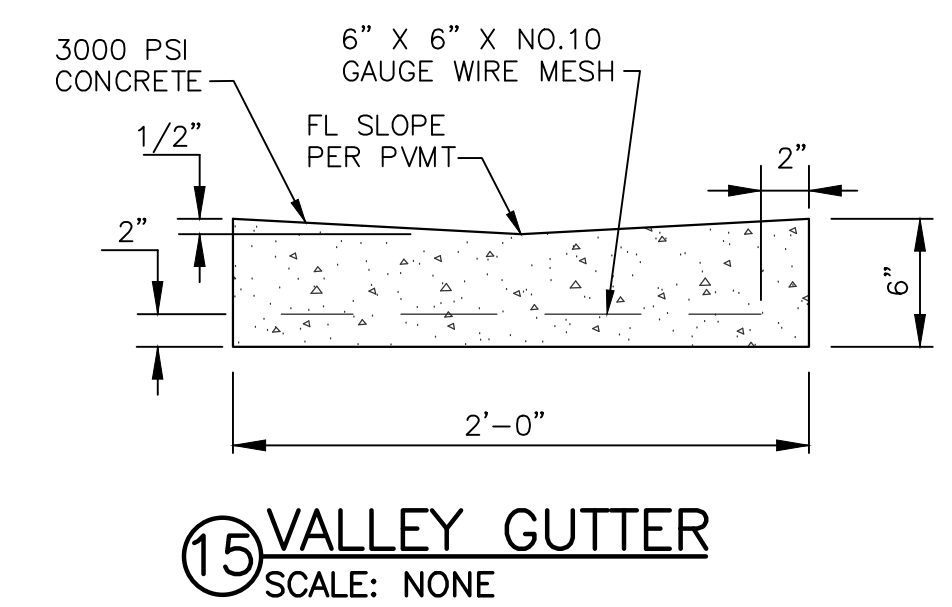
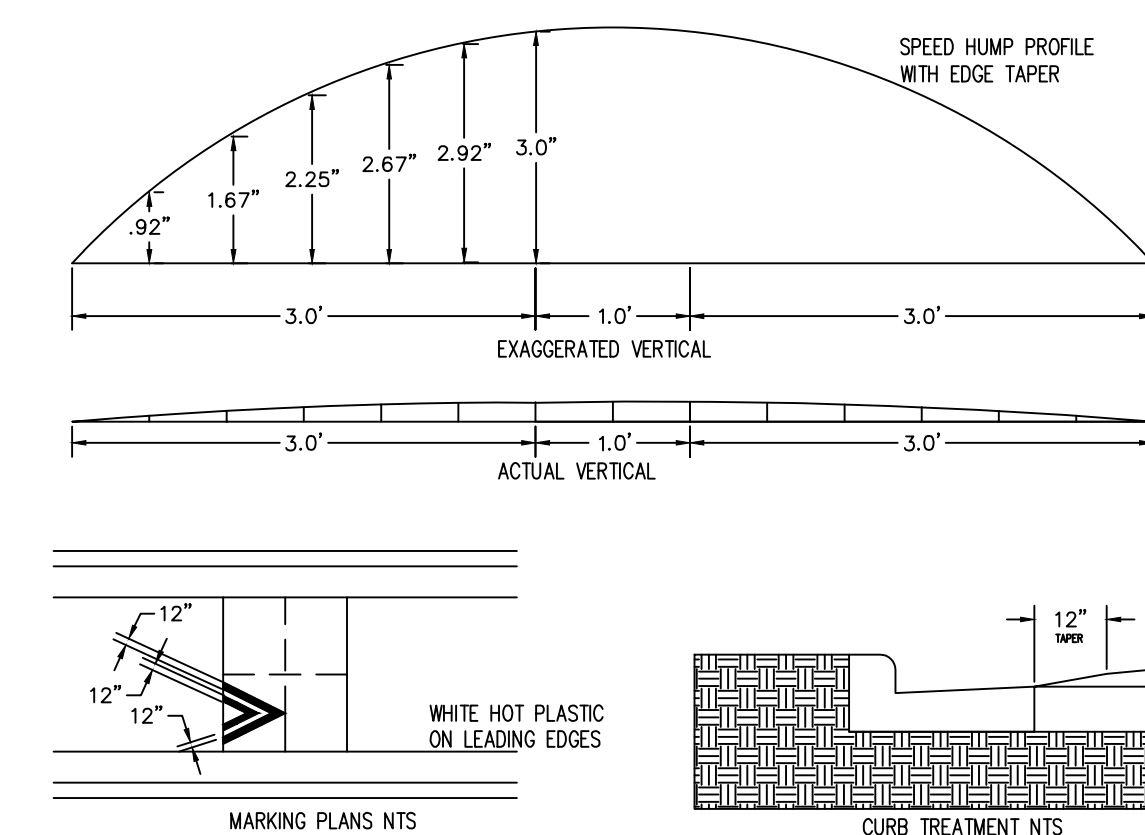
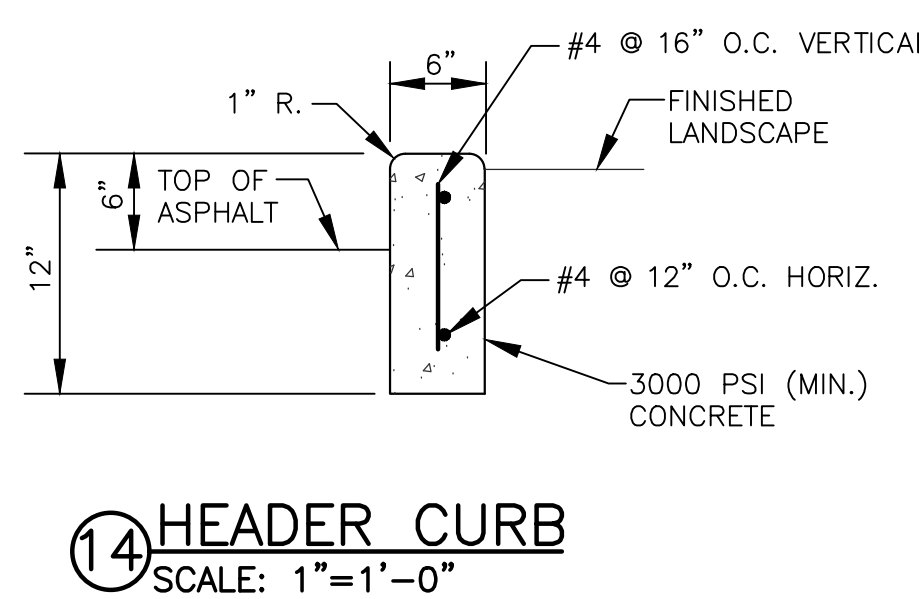
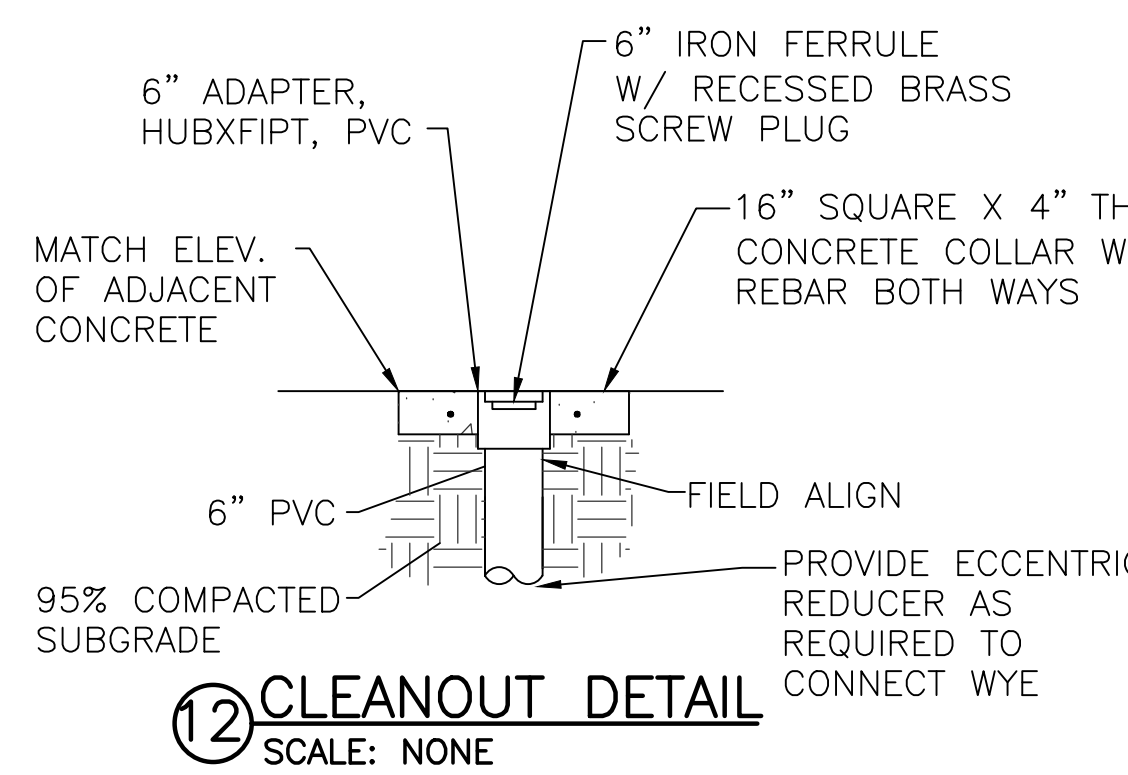
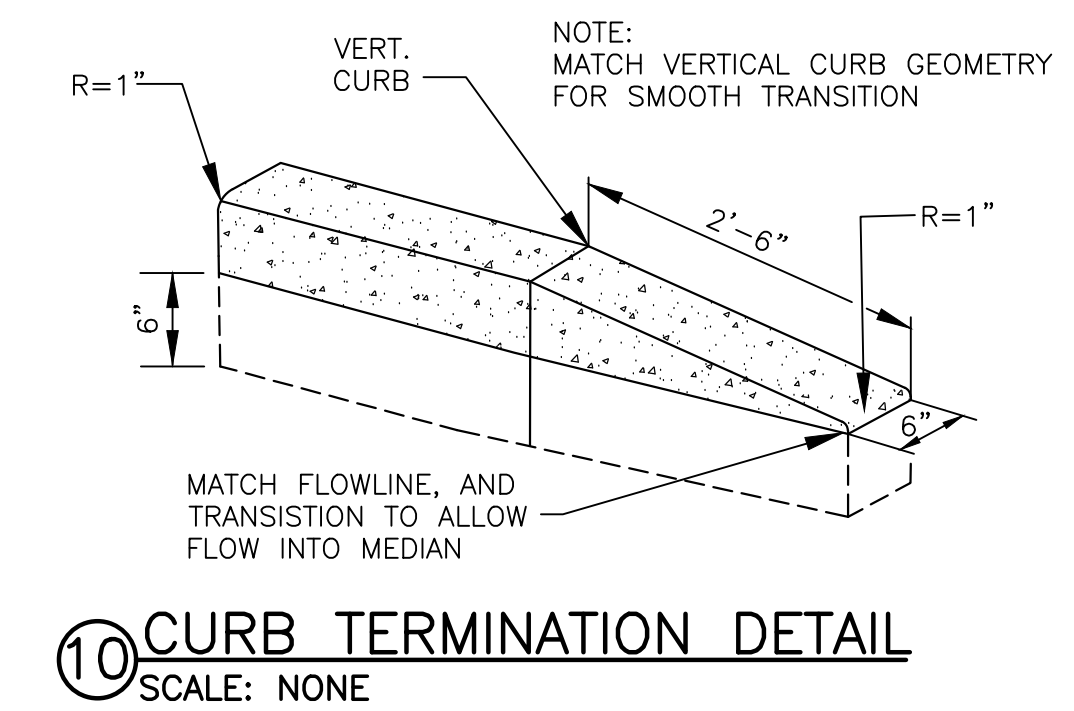
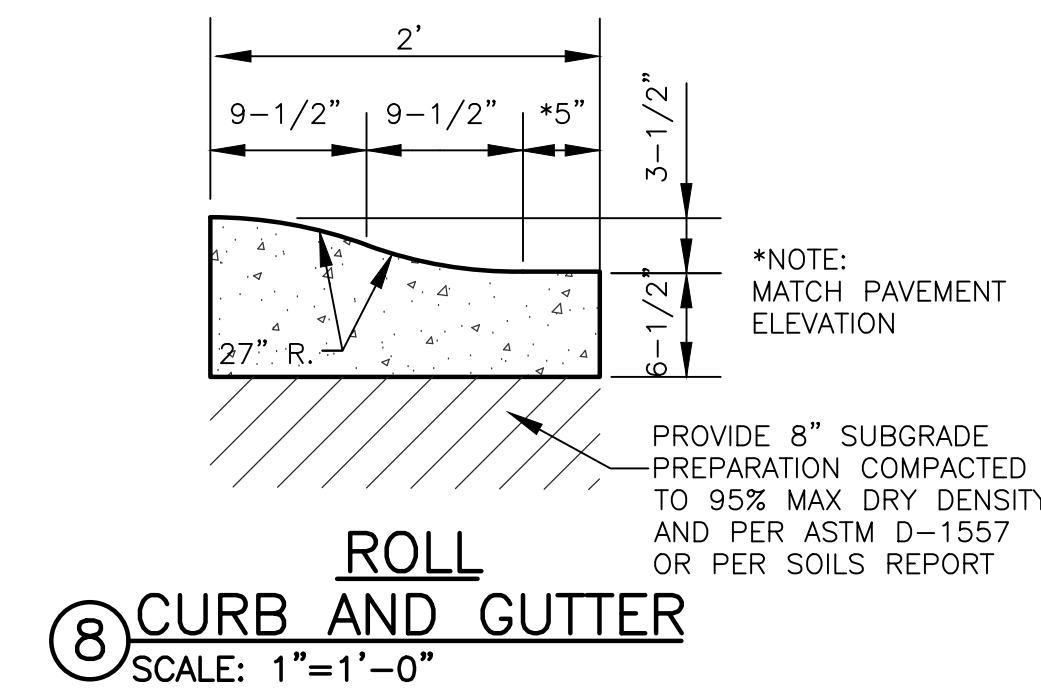


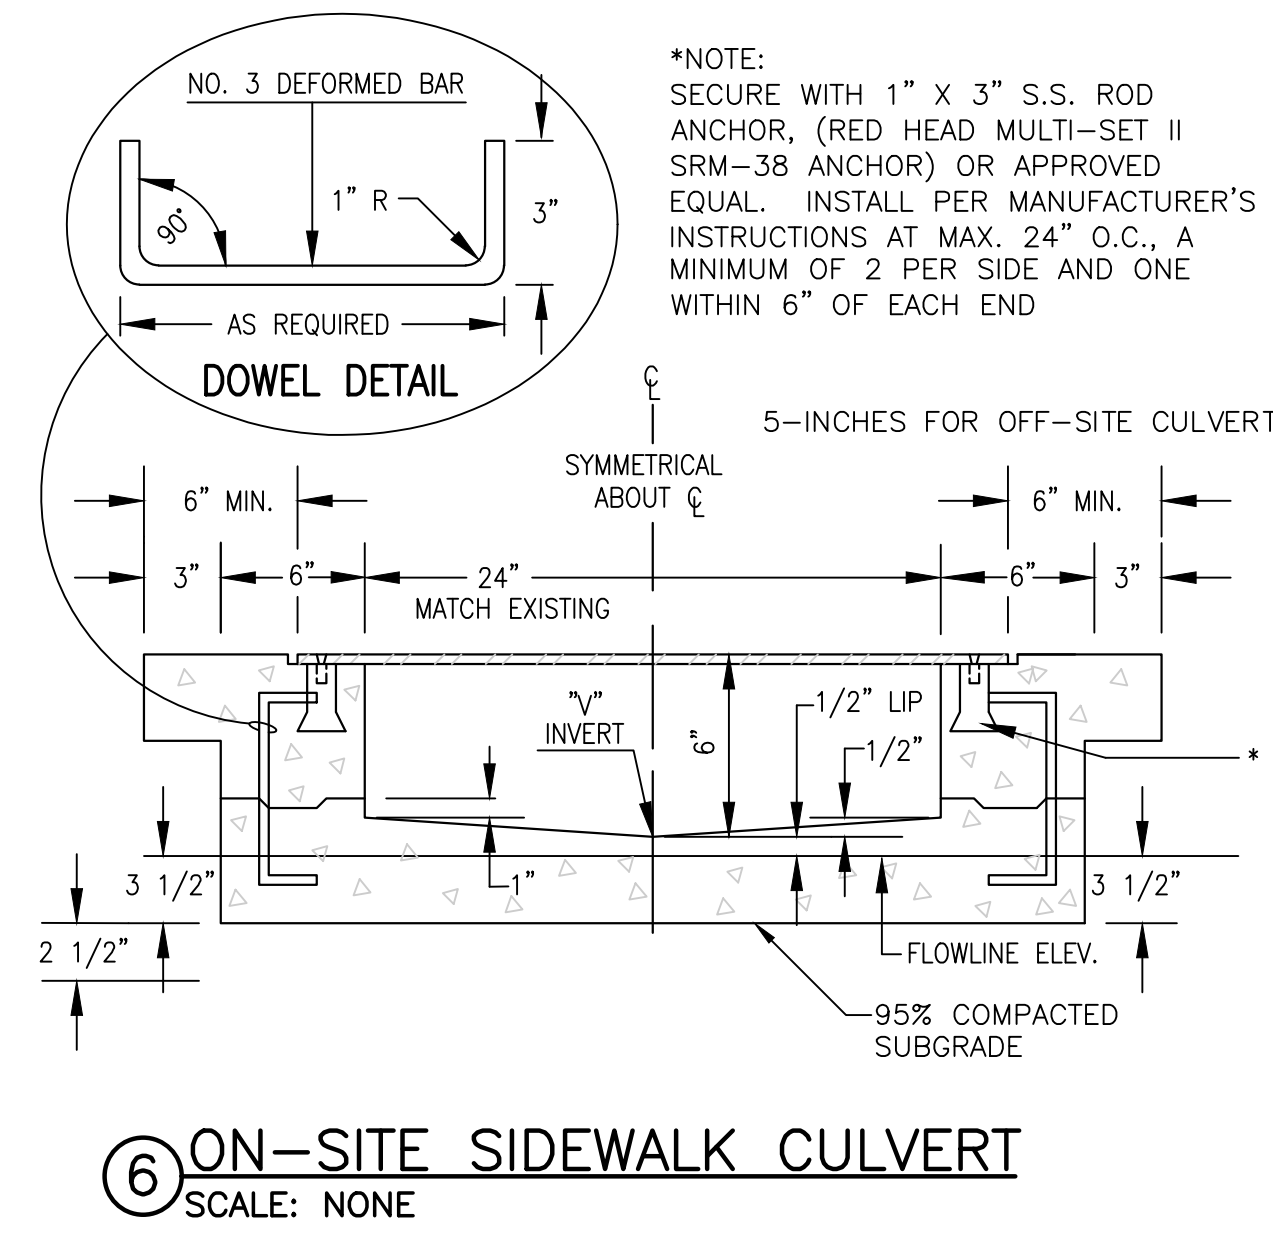

TRAFFIC CIRCULATION LAYOUT APPROVED

Curtis A. Charne 5-14-24

Signed _____ Date _____

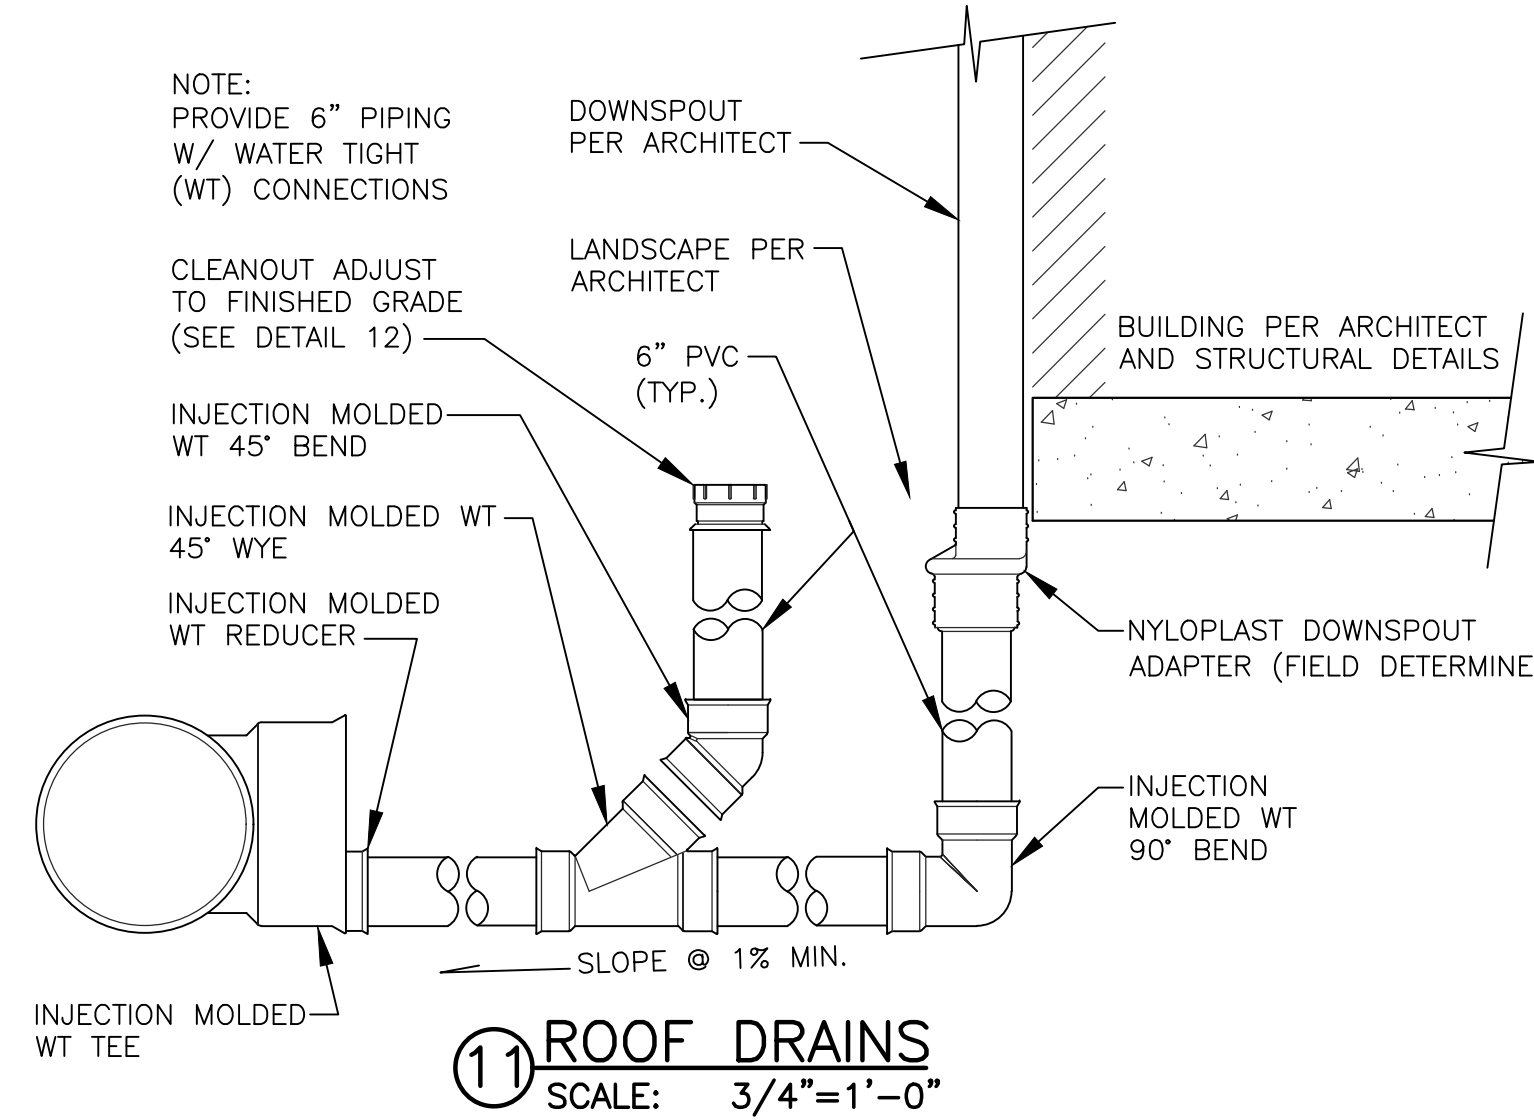

#	Date	Description