


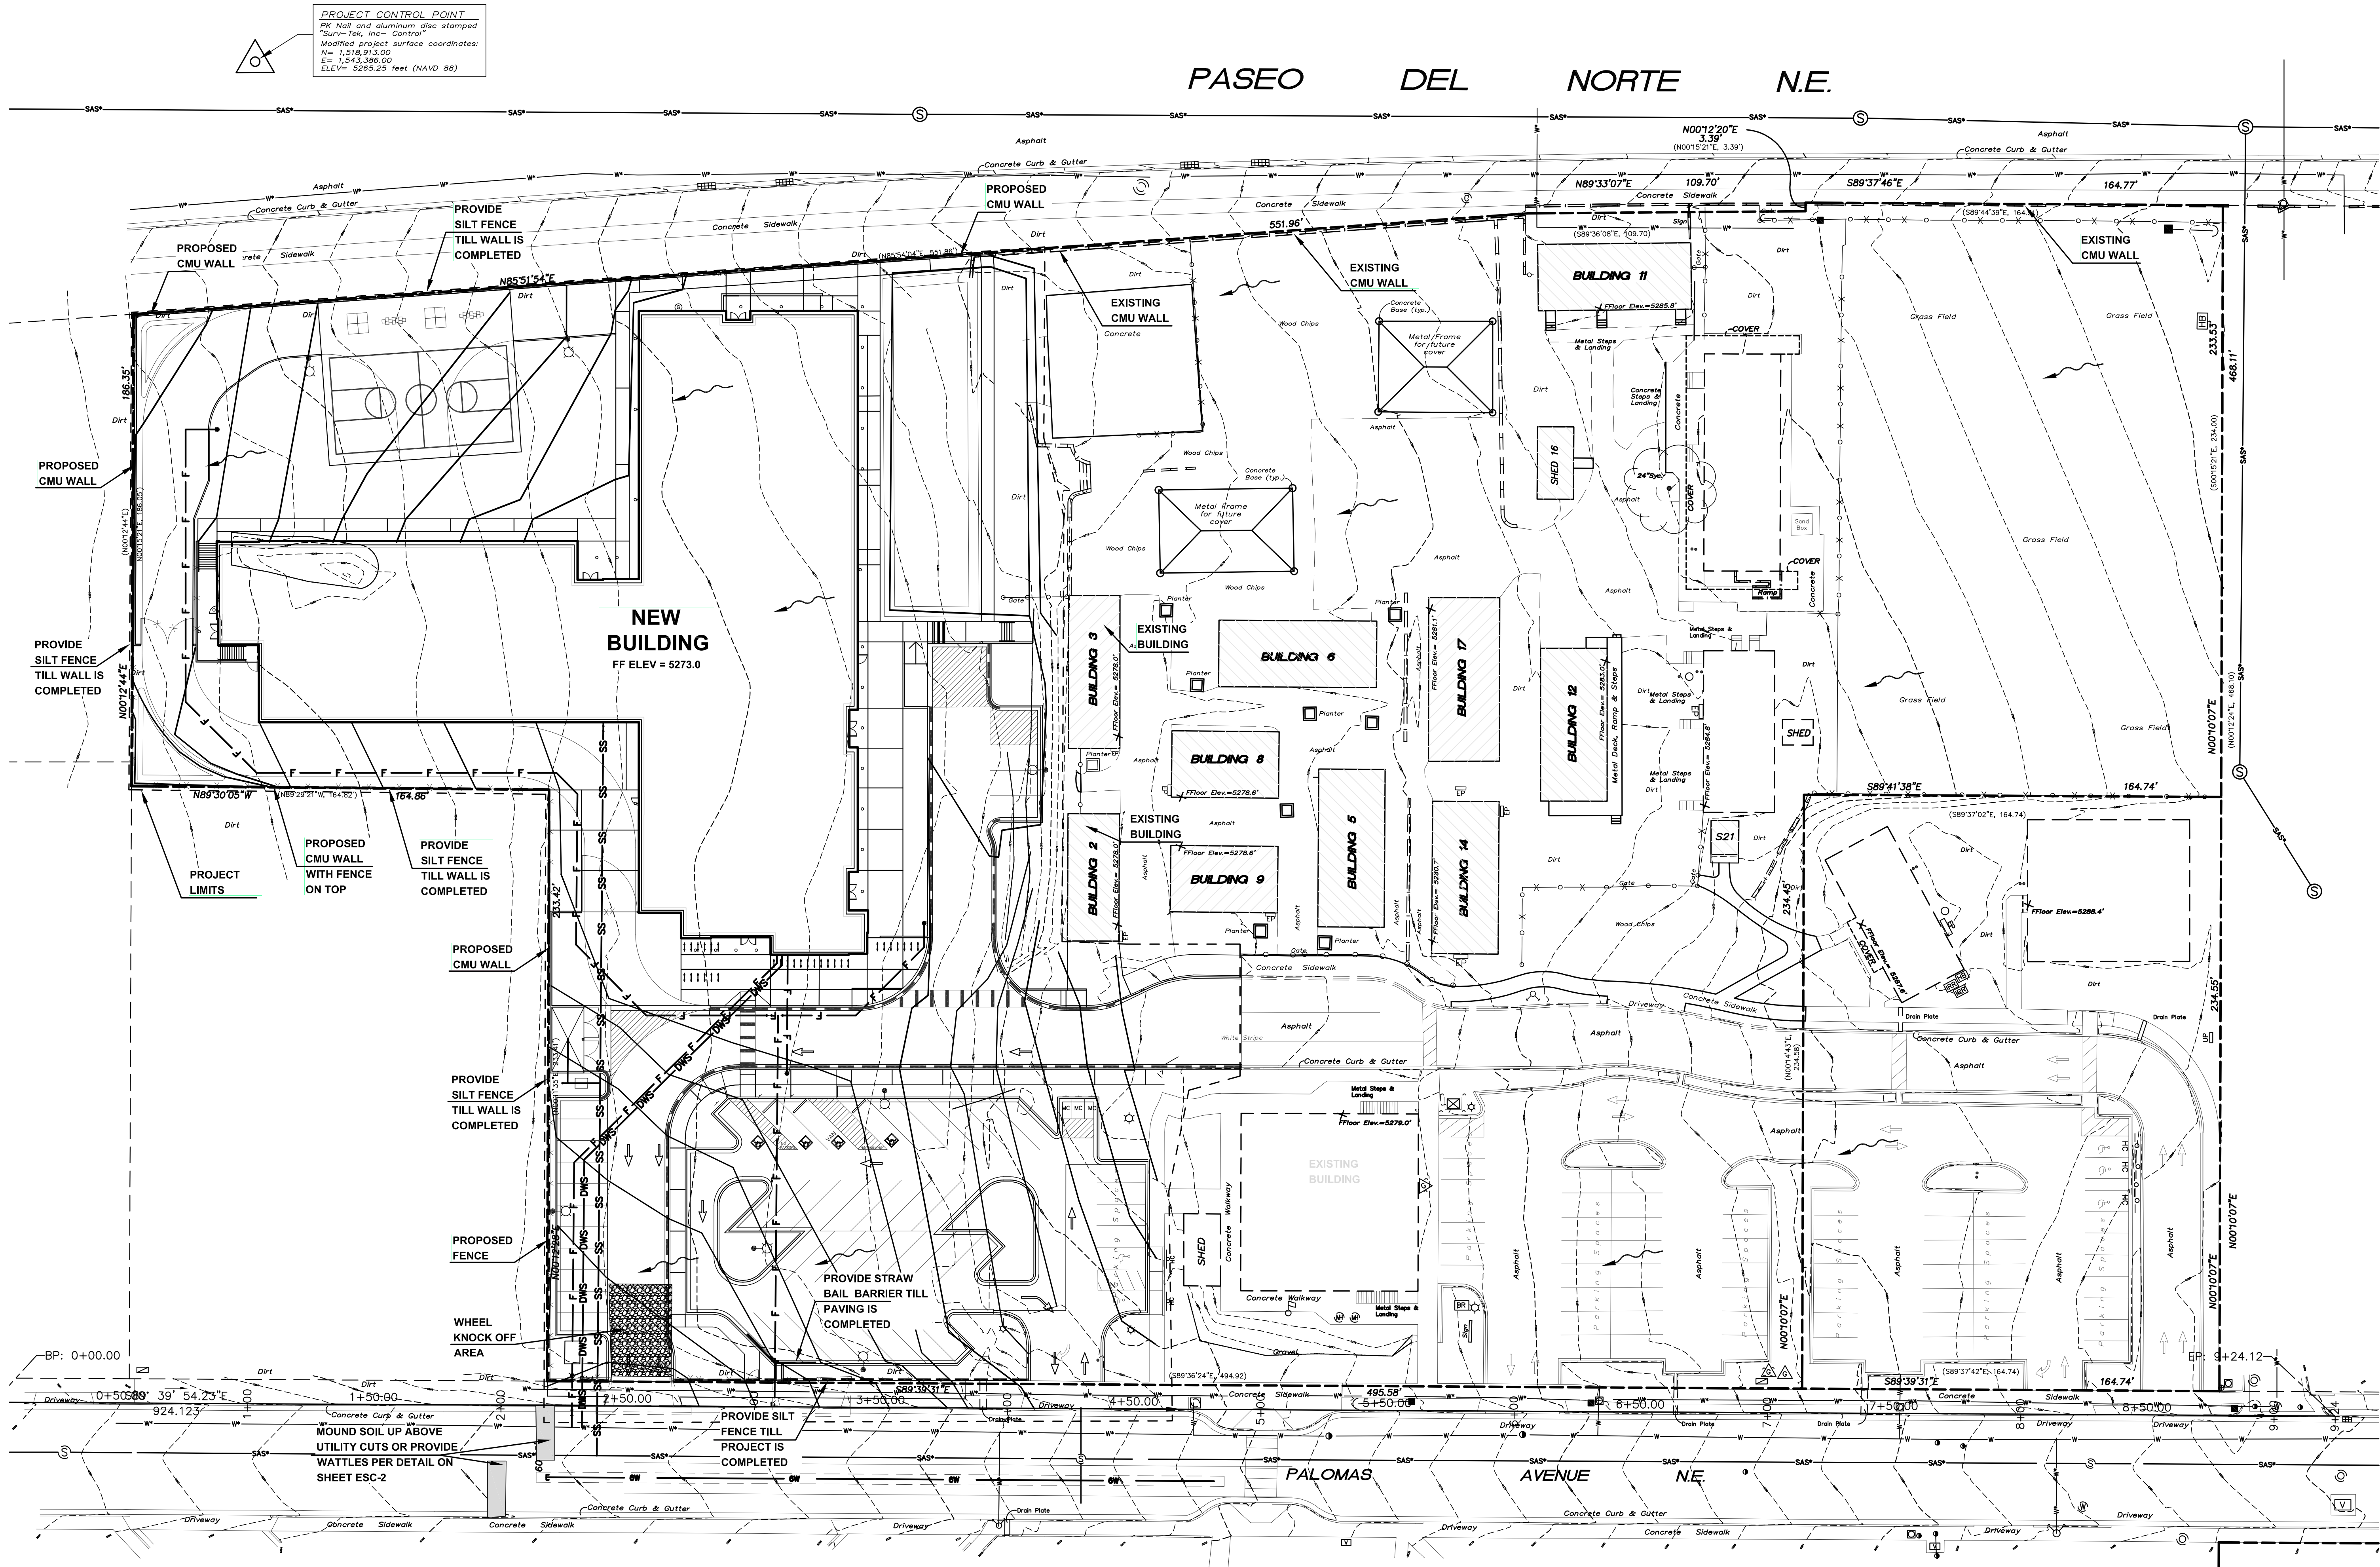

1 EROSION AND SEDIMENT CONTROL -
PROPOSED CONDITIONS
1" = 30'-0"