
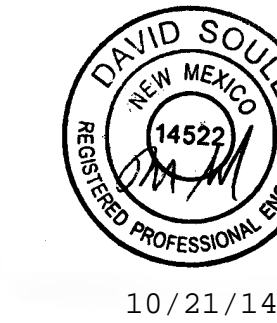


Wyoming Blvd. NE

Side Street

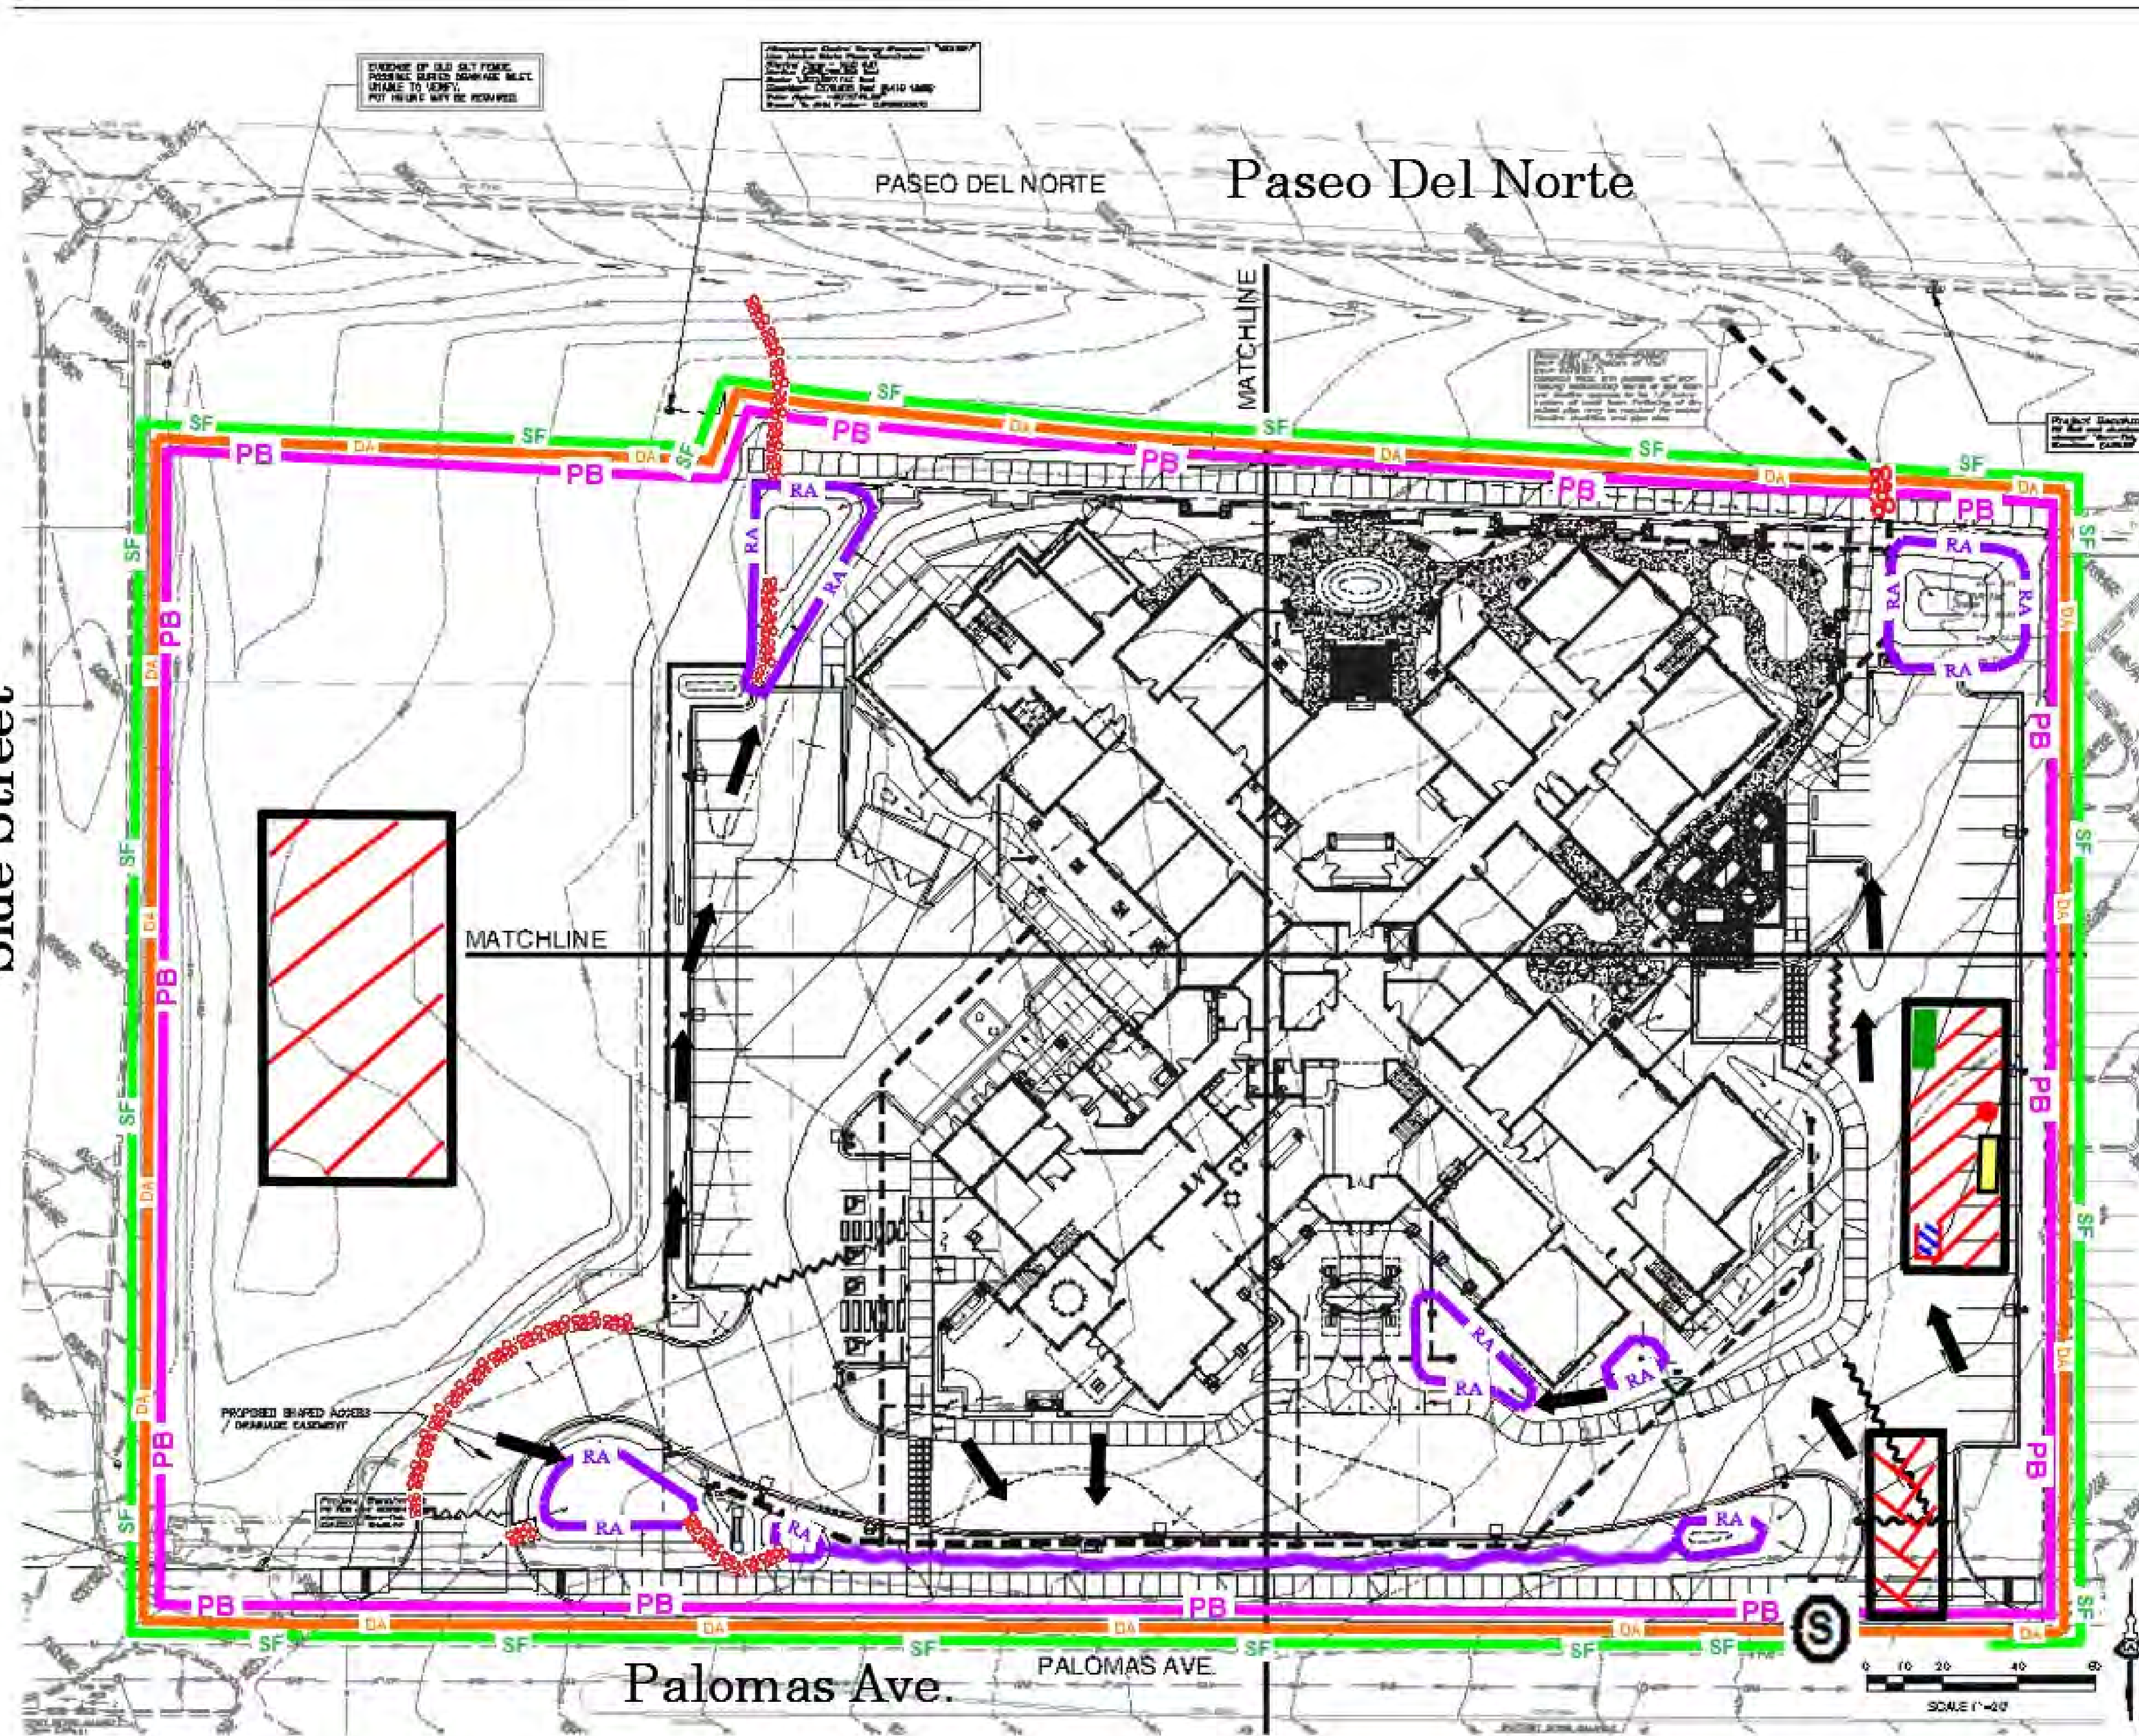

Inspections Plus, Inc.

Legend

Erosion Sediment Control Plan

- PB** Project Perimeter
- DA** Disturbed Area
- Flow**
- Outfall**
- SF** Silt Fence
- RA** Retention Area
- Rip Rap**
- Grade Break**
- Swale**
- Stabilized Construction Entrance**
- Staging Area**
- Trash Receptacle**
- Chemical Toilet**
- Concrete Washout**
- Construction Trailer**
- Posting Sign**

MorningStar of Albuquerque

Receiving Water: Rio Grande 5.5
to the West

Impairments: E.coli, PCB's, PCB's in
fish tissue, Dissolved oxygen gross
Alpha

Date: 10/6/2014