

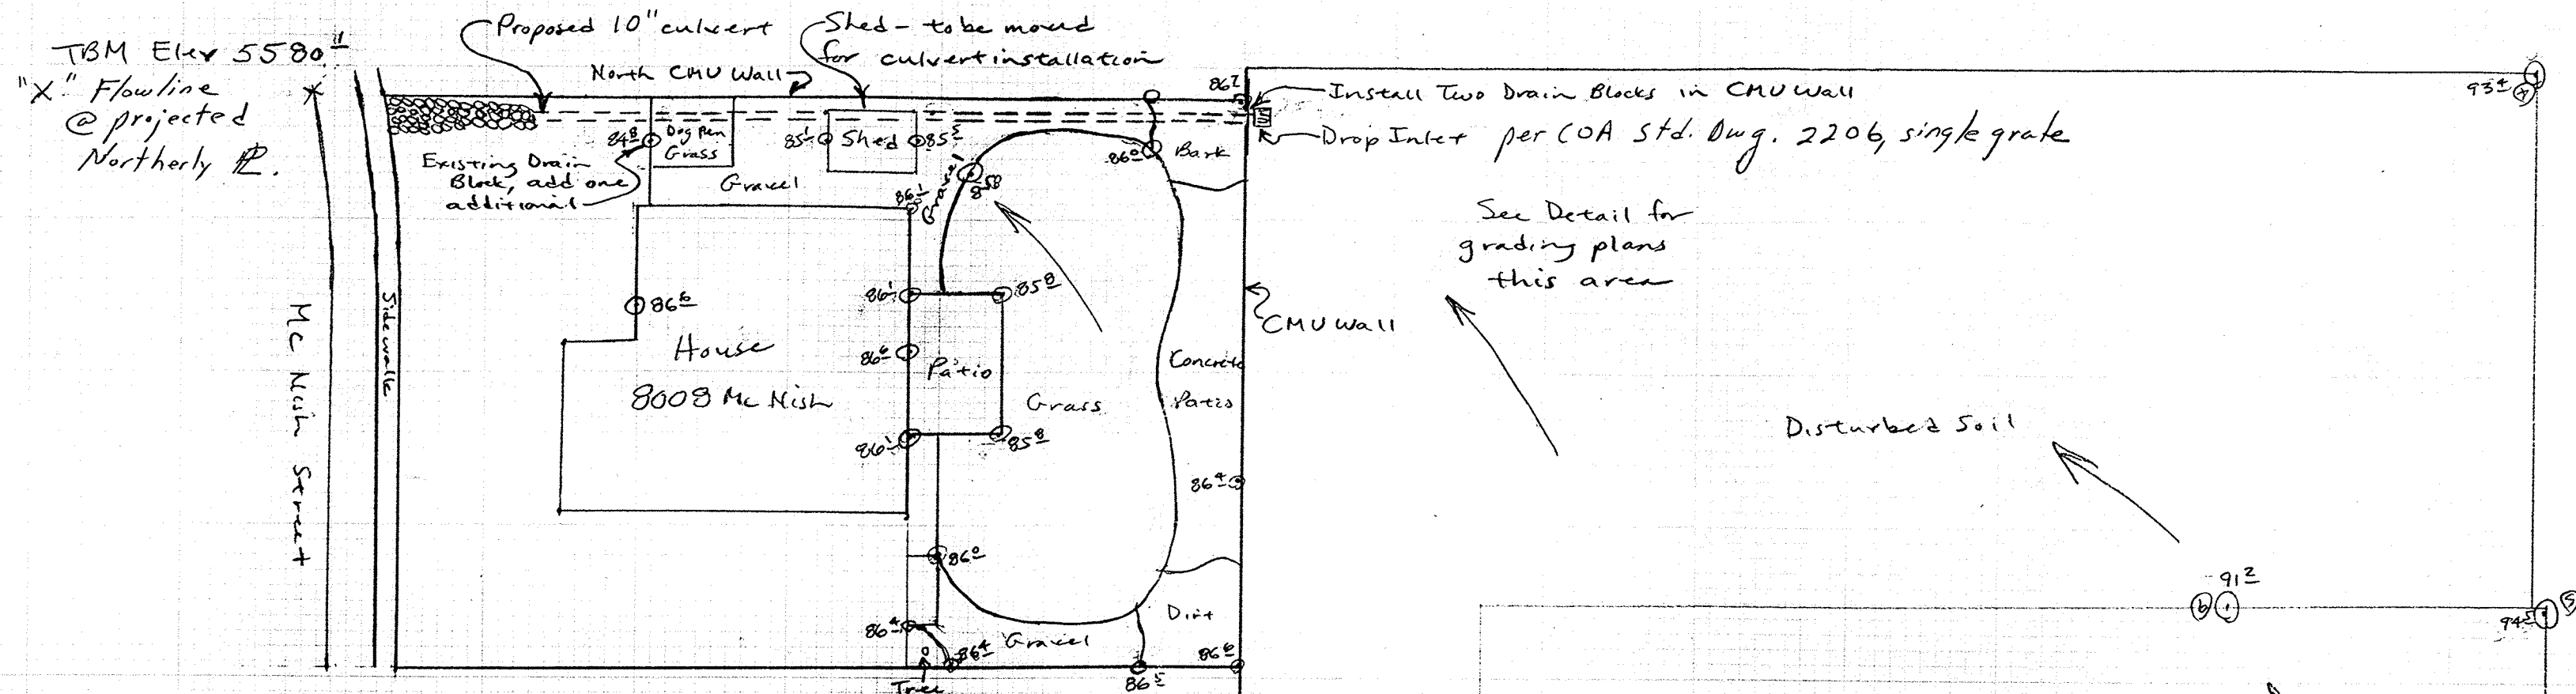
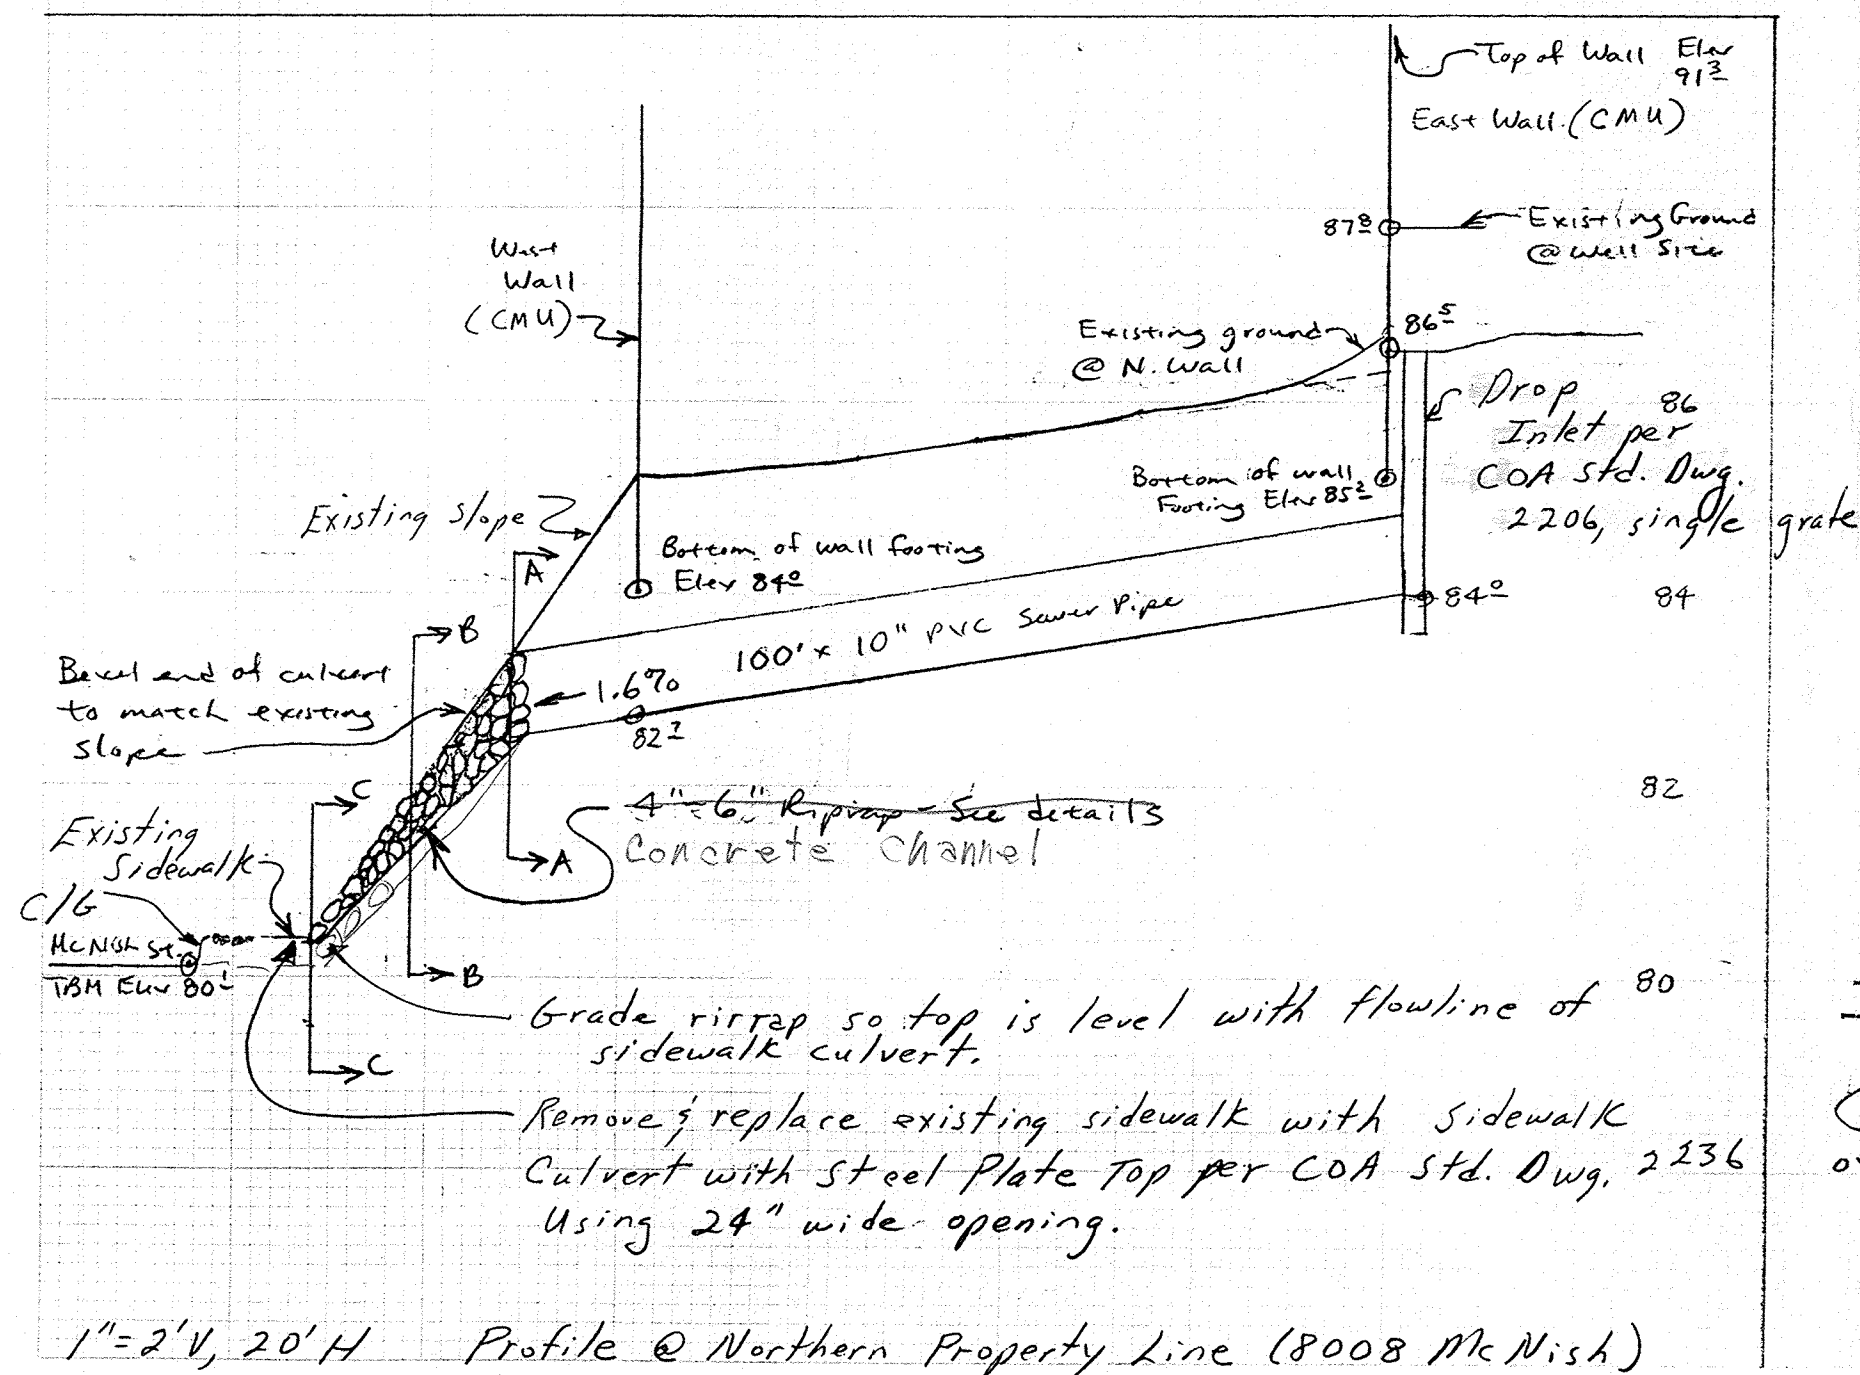
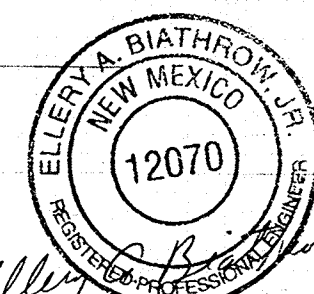



1.72

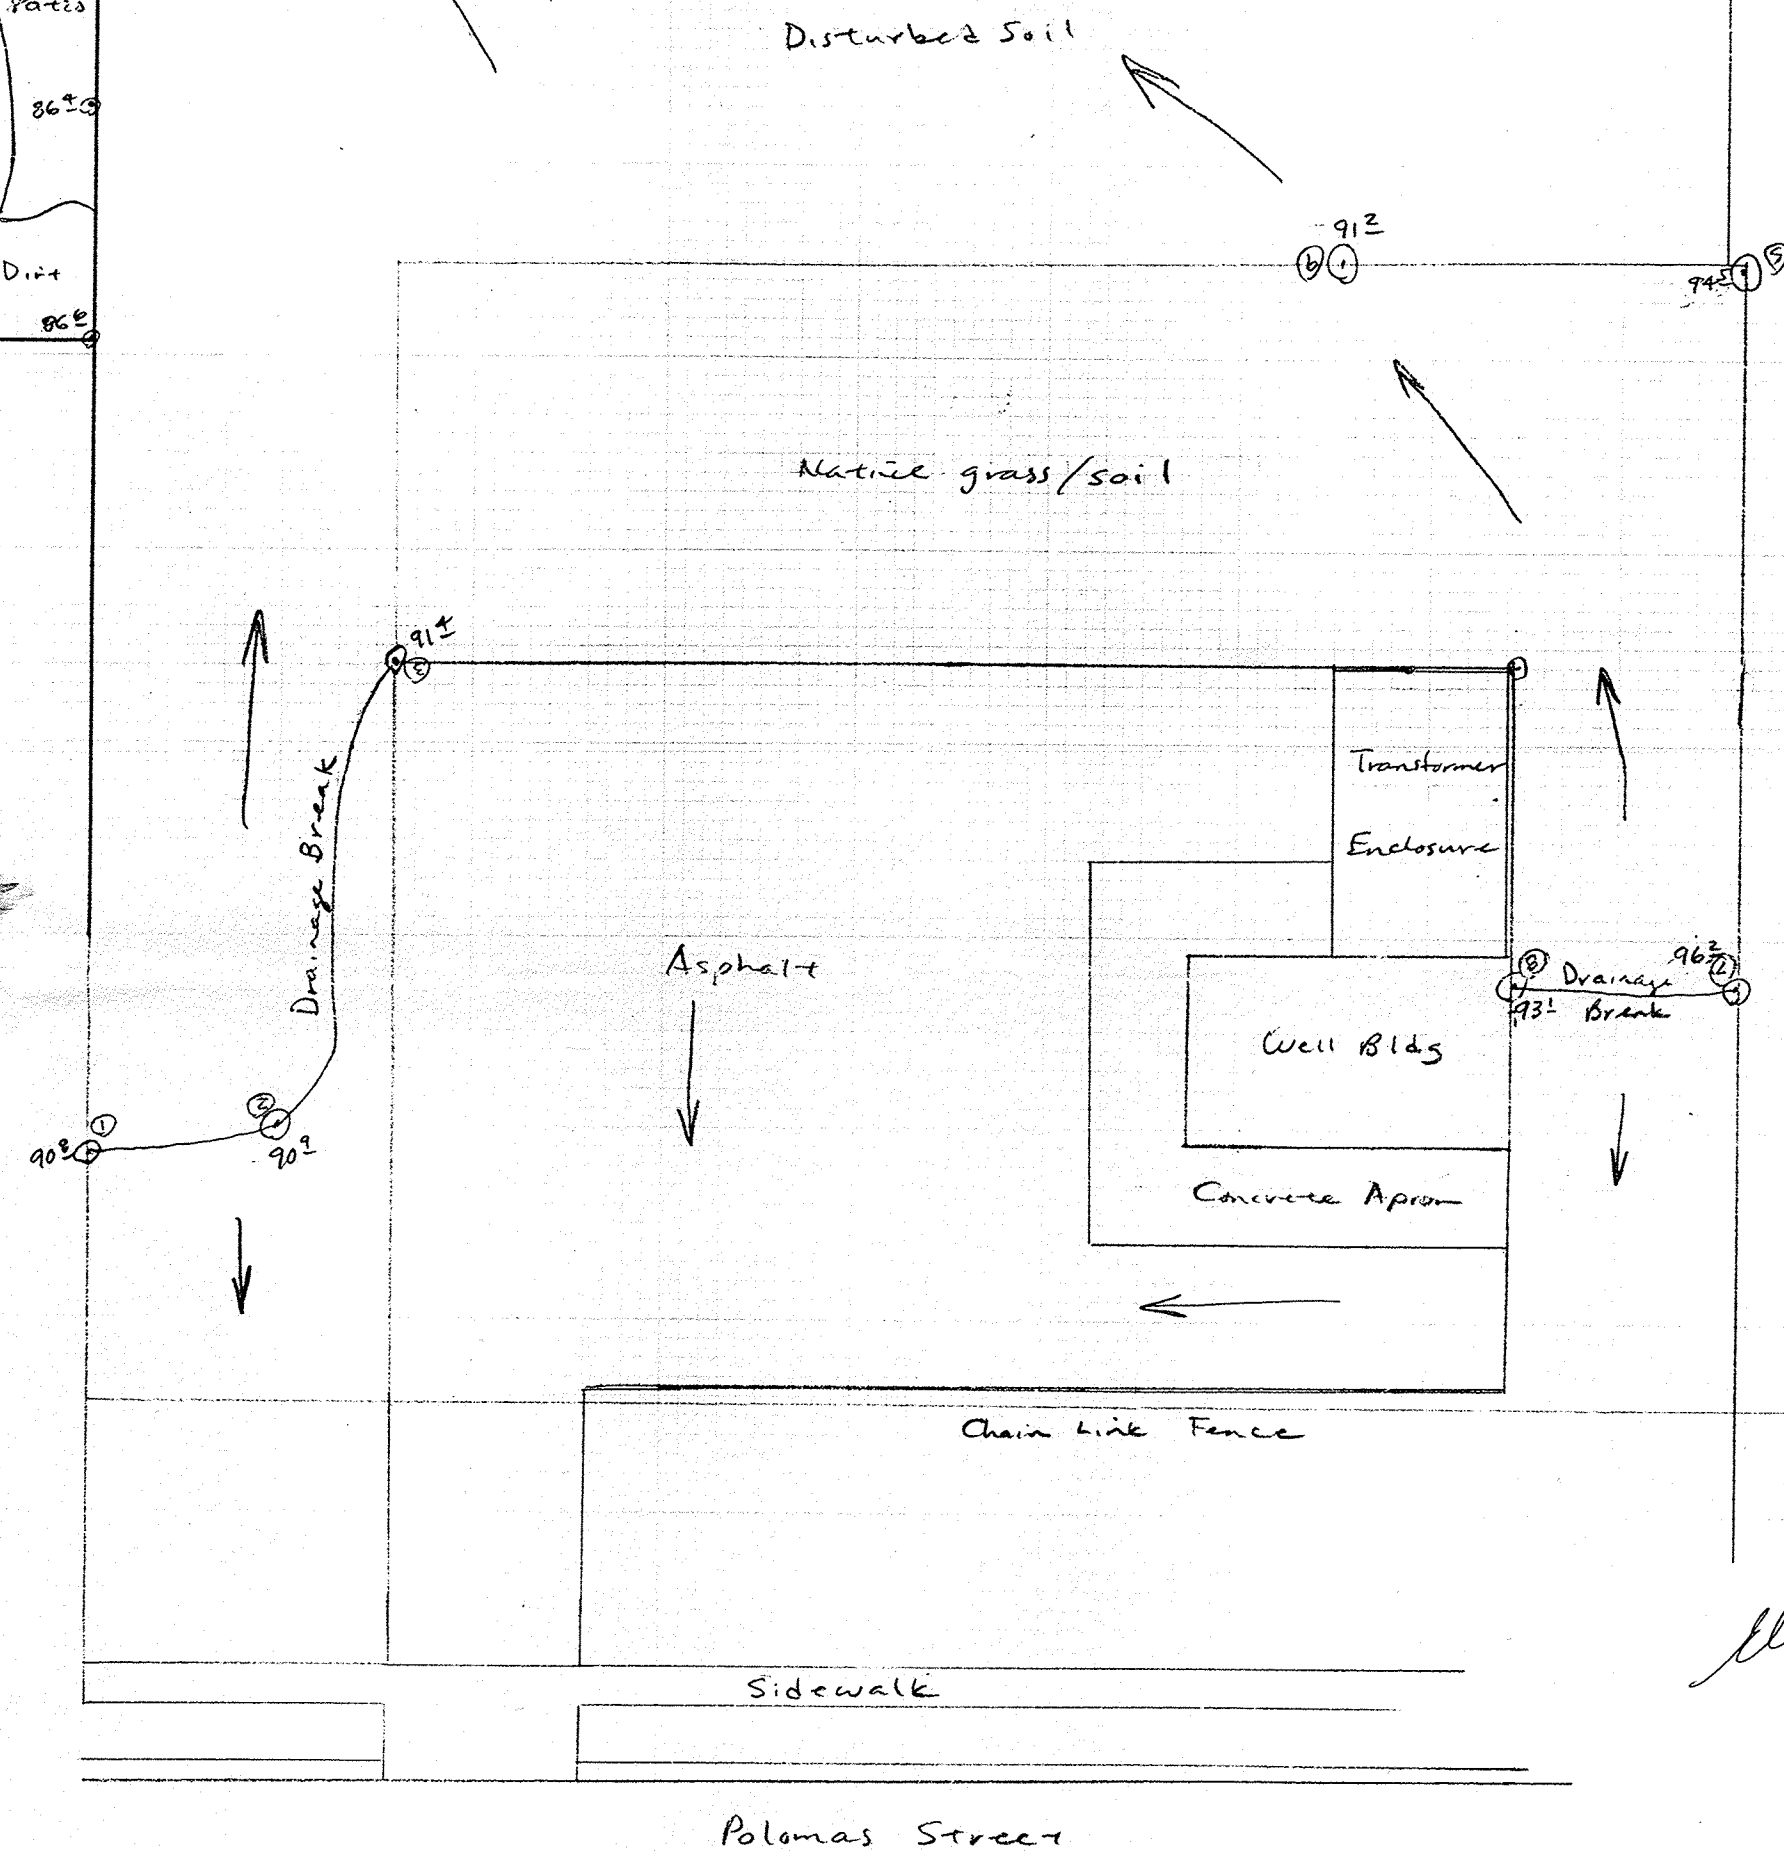

Scale: 1" = 20'

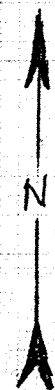

1" = 2' V, 20' H Profile @ Northern Property Line (8008 McNish)

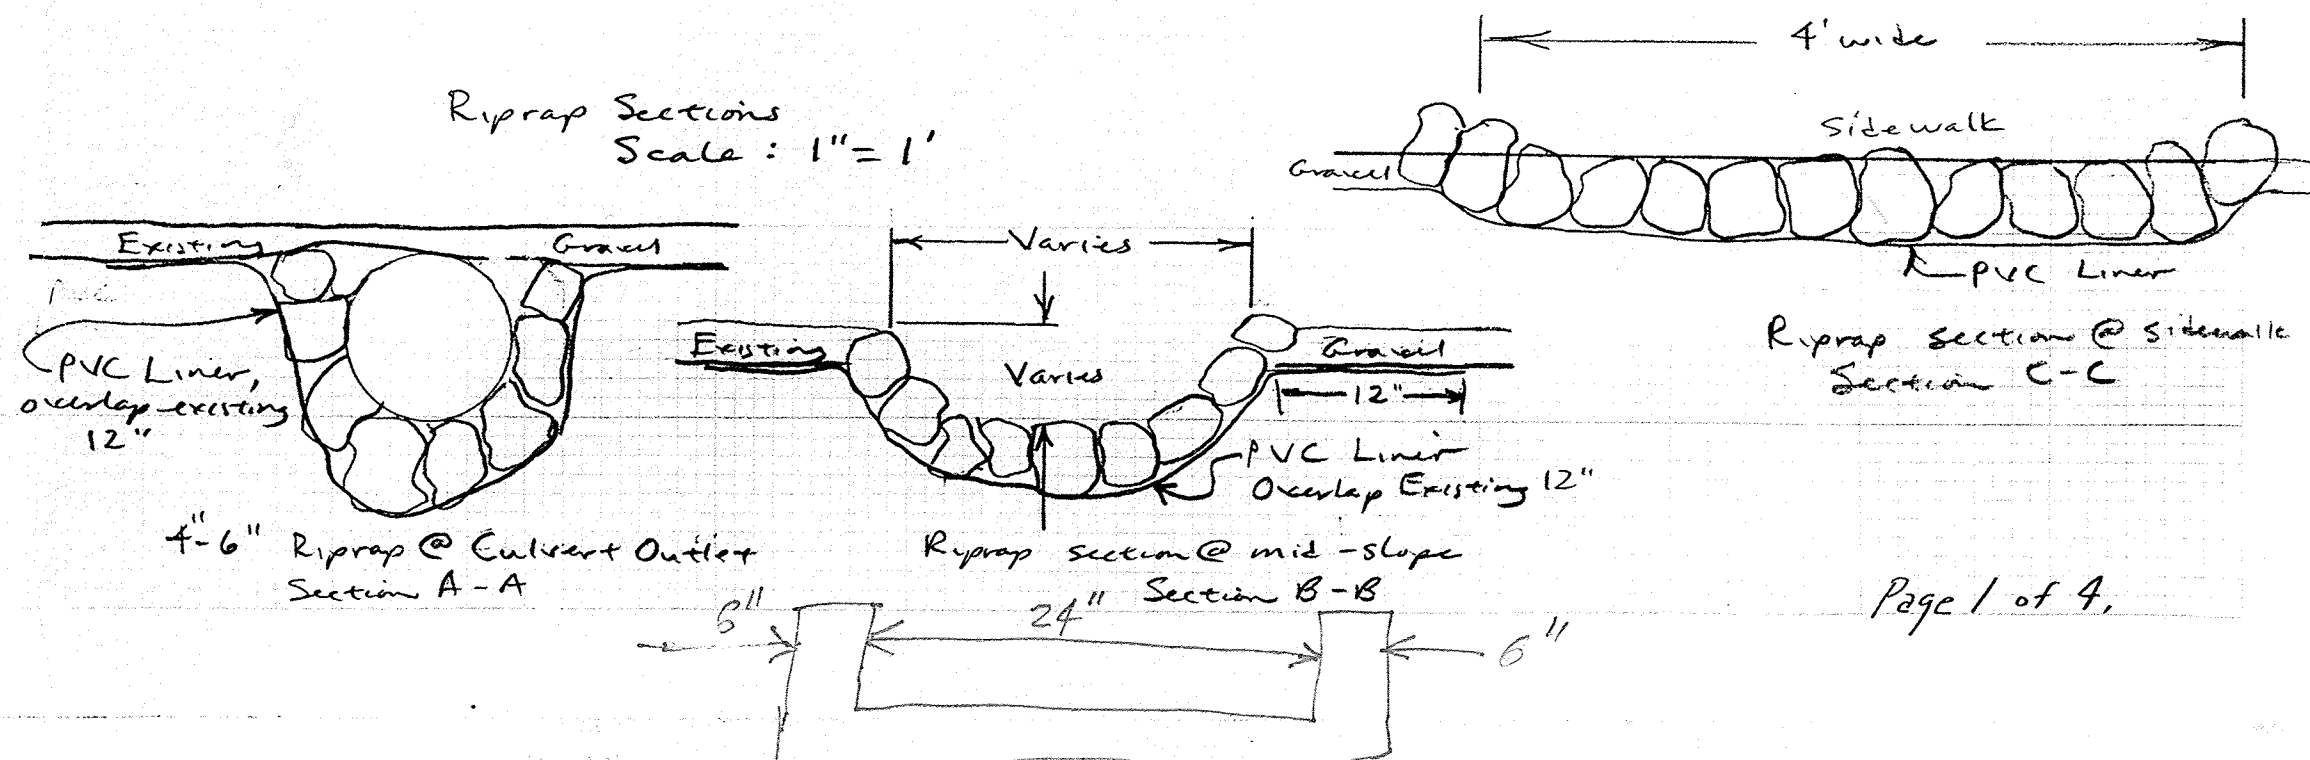

8008 McNish - Side Yard Detail

