




# CHRISTIAN BROTHERS AUTOMOTIVE

## TEMPORARY SEDIMENT AND EROSION CONTROL DRAWINGS

### ALBUQUERQUE, BERNALILLO COUNTY, NM

#### DRAWING INDEX

- 1 COVER SHEET
- 2 BEST MANAGEMENT PRACTICES
- 3 BEST MANAGEMENT PRACTICES
- 4 STORM WATER POLLUTION PREVENTION PLAN

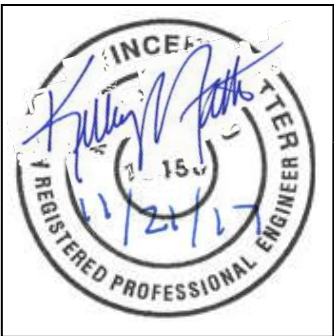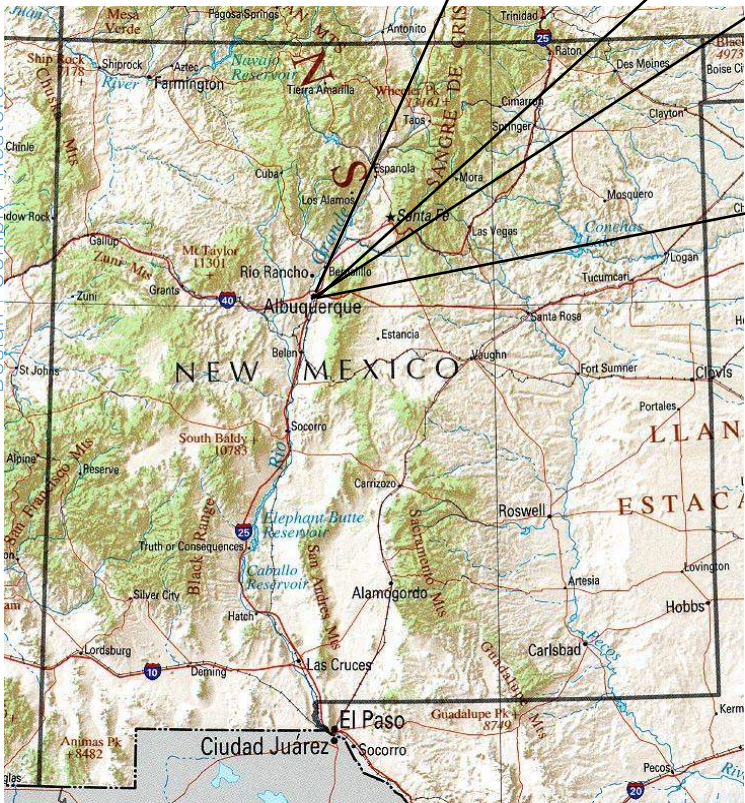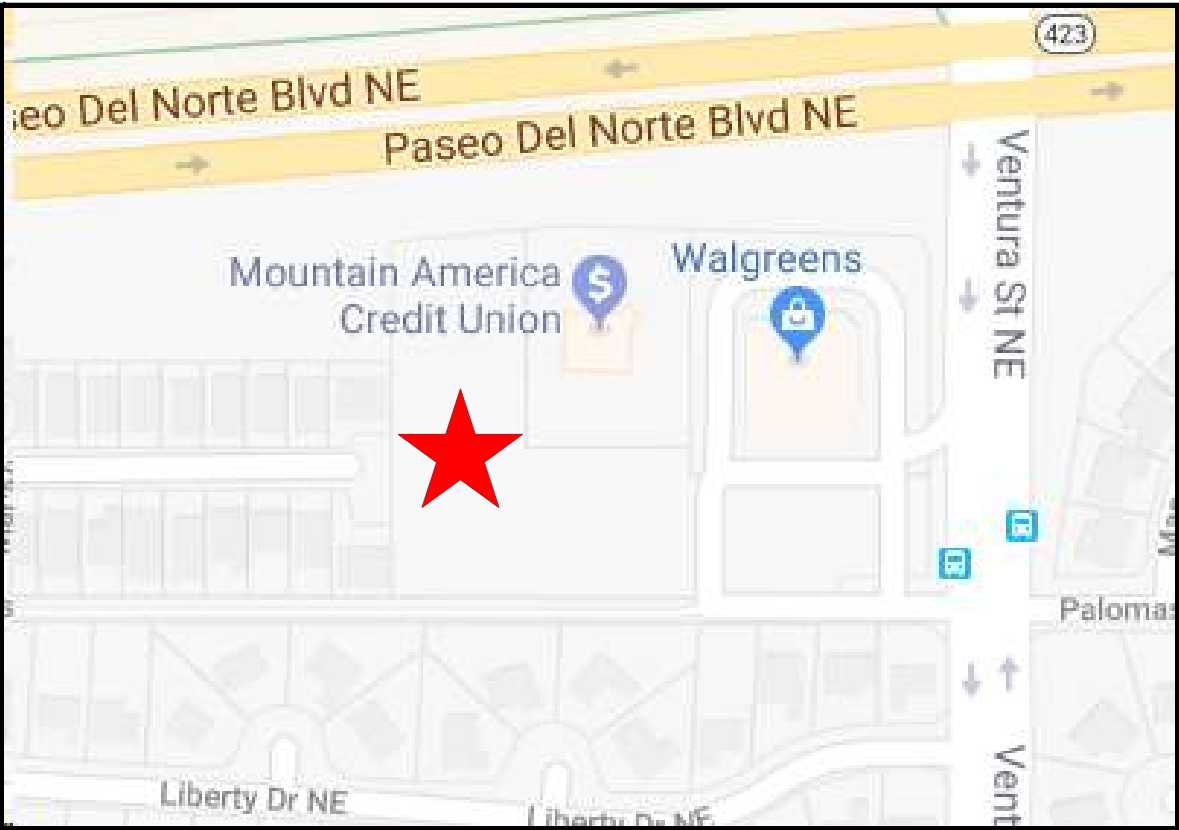


No	Revision	Item	Date
 <div>INTEGRATED ENVIRONMENTAL CONSTRUCTION ENGINEERING</div> <div>Design   Comply   Restore</div>			
CHRISTIAN BROTHERS AUTOMOTIVE ALBUQUERQUE, BERNALILLO COUNTY, NM			
COVER SHEET			
DRAWN C. FETTER PINNEY		DRAWING NO <div>1</div>	
DATE NOVEMBER 21, 2017			

PLACE WATTLES CONTINUOUSLY ALONG EXTENT OF THE UTILITY TRENCH AND FUTURE LOCATION OF THE SPOILS STOCKPILE, PRIOR TO EXCAVATION OF THE UTILITY.


WATTLES ARE TO REMAIN IN PLACE UNTIL UTILITY TRENCH IS BACKFILLED

ONCE TRENCH IS BACKFILLED, WATTLES MAY BE REMOVED AND REUSED IN THE NEXT SECTION OF EXCAVATION PROVIDED THEY ARE IN GOOD CONDITION AND CAPABLE OF STOPPING SEDIMENT.

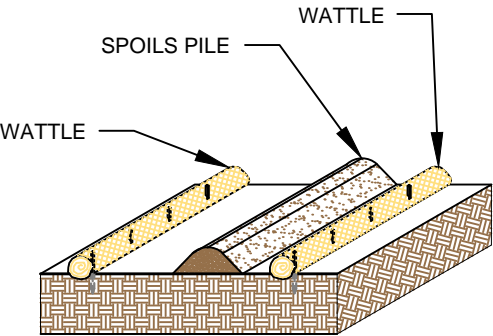


SPOILS PILE PROTECTION

NTS

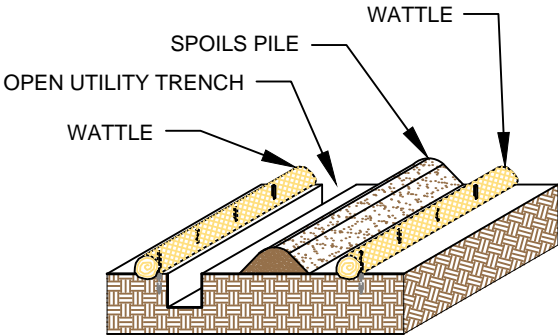


OPEN TRENCH SPOILS PILE PROTECTION

NTS

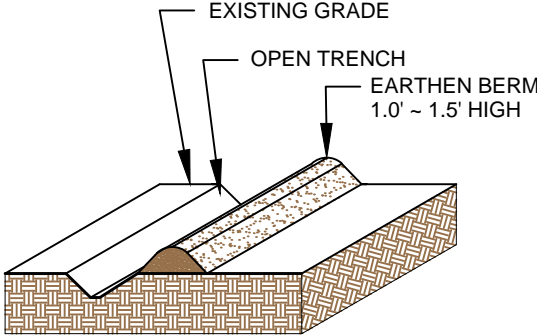


EARTHEN BERM

NTS

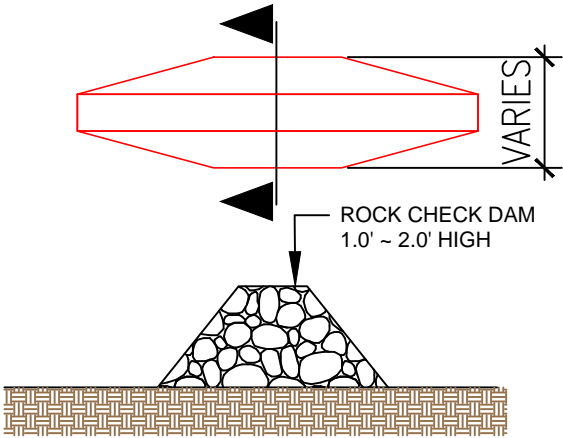

ROCK CHECK DAM


NTS

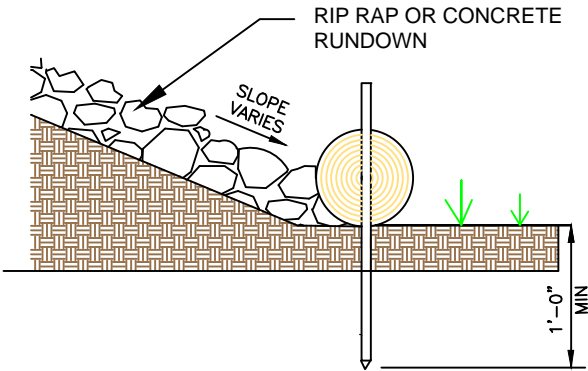

RUNDOWN DETAIL

NTS

8' MAX SPACING BETWEEN STAKES

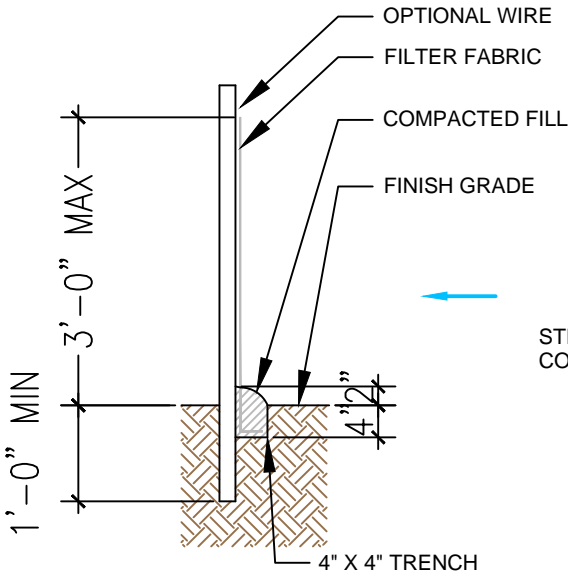


WHEN 2 SECTIONS OF SILT FENCE ADJOIN, OVERLAP 12" MIN AND FOLD BACK.

REGULAR MAINTENANCE SHALL BE PERFORMED IN ACCORDANCE WITH THE SWPPP.

SOILS COLLECTED AT THE SILT FENCE SHALL BE REMOVED WHEN THE SILT FENCE BEGINS TO BULGE.


SILT FENCE

NTS

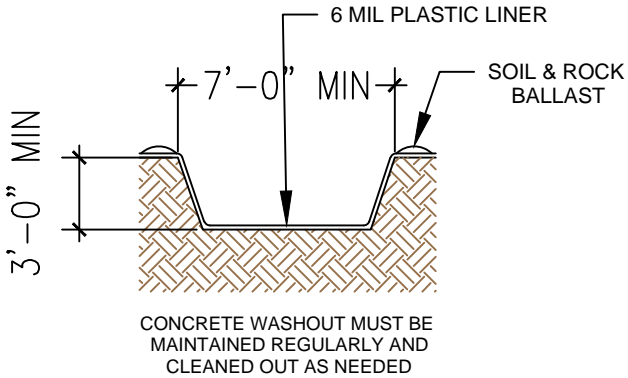


CONCRETE WASHOUT

NTS

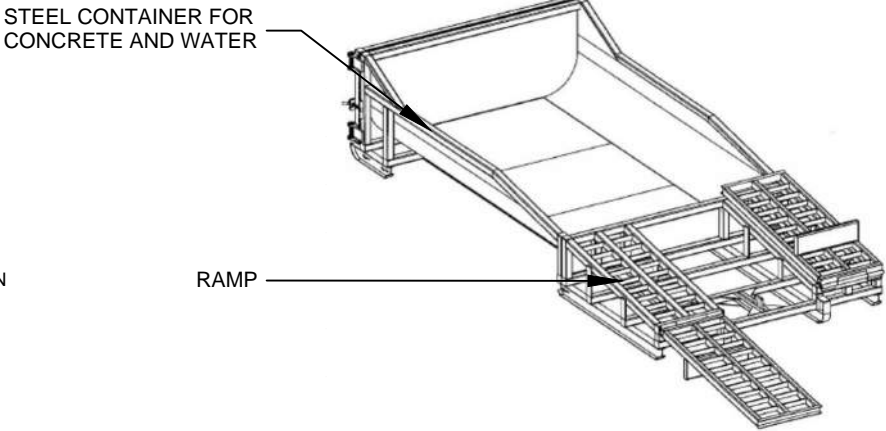


MODULAR CONCRETE WASHOUT

NTS

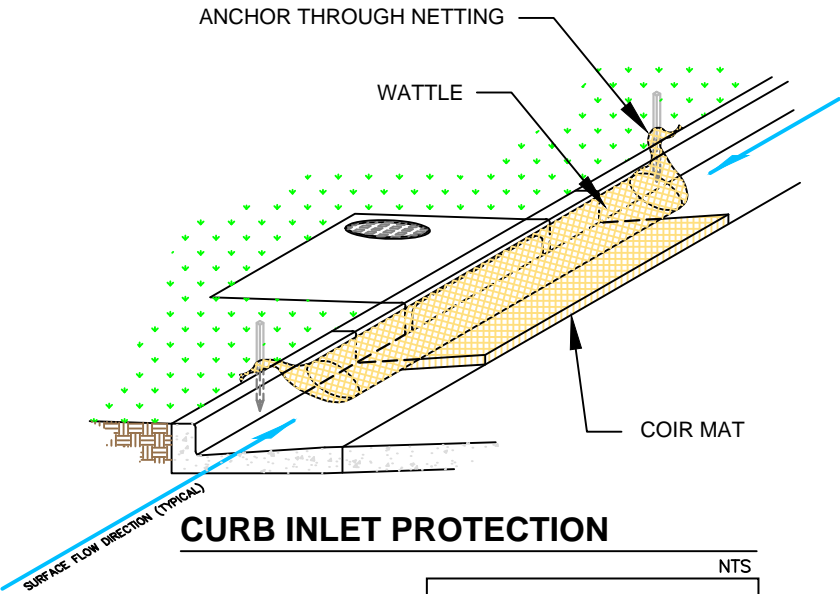

CURB INLET PROTECTION

NTS

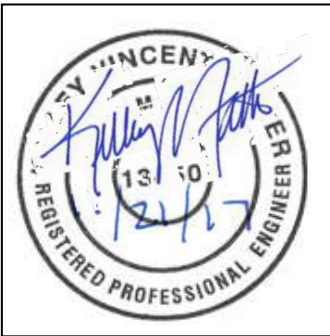

1. SPOIL PILE PROTECTION MEASURES ARE APPLIED AS NEEDED AND ONLY IF A SPOILE PILE EXISTS.
2. PARKING AND STAGING AREAS ARE LOCATED OFF SITE IF NOT INDICATED ON THIS DRAWING SET.
3. ITEMS SHOWN IN THE LEGEND ARE INCLUDED SO THAT ALTERNATIVE BMP'S MAY BE INCORPORATED INTO THE PROJECT AFTER THE INITIAL SET UP, SOME BMP'S SHOWN ARE AVAILABLE BUT NOT NECESSARILY UTILIZED AT THE ONSET OF CONSTRUCTION.
4. NATURAL BUFFER WILL BE USED AS THE INITIAL BMP WHEN APPROPRIATE.
5. WATTLES AND/OR SILT FENCE ARE ONLY REQUIRED IF THERE IS NO 50 FOOT SECTION OF UNDISTURBED VEGETATION.

No	Revision	Item	Date









Design | Comply | Restore

CHRISTIAN BROTHERS AUTOMOTIVE  
ALBUQUERQUE, BERNALILLO COUNTY, NM

BEST MANAGEMENT PRACTICES

DRAWN C. FETTER PINNEY	DRAWING NO 2
DATE NOVEMBER 21, 2017	



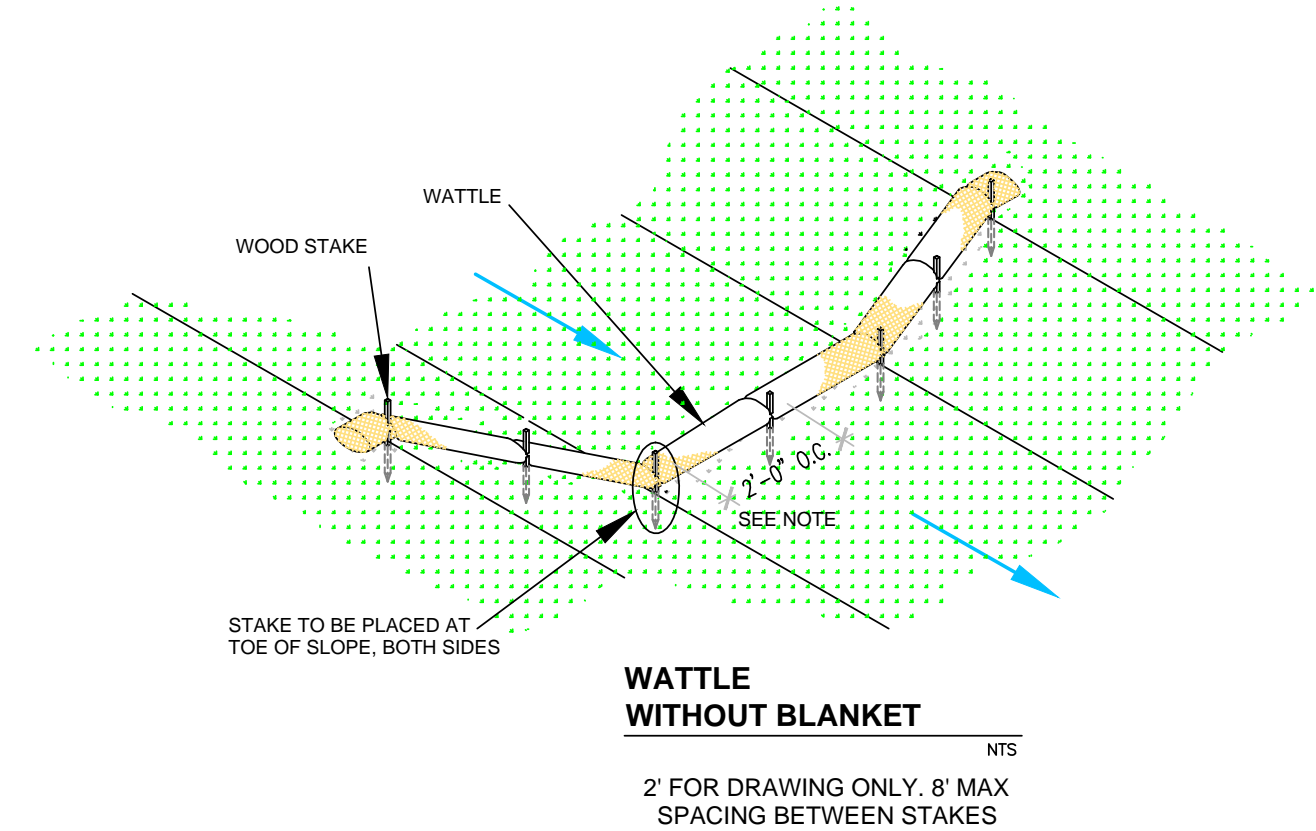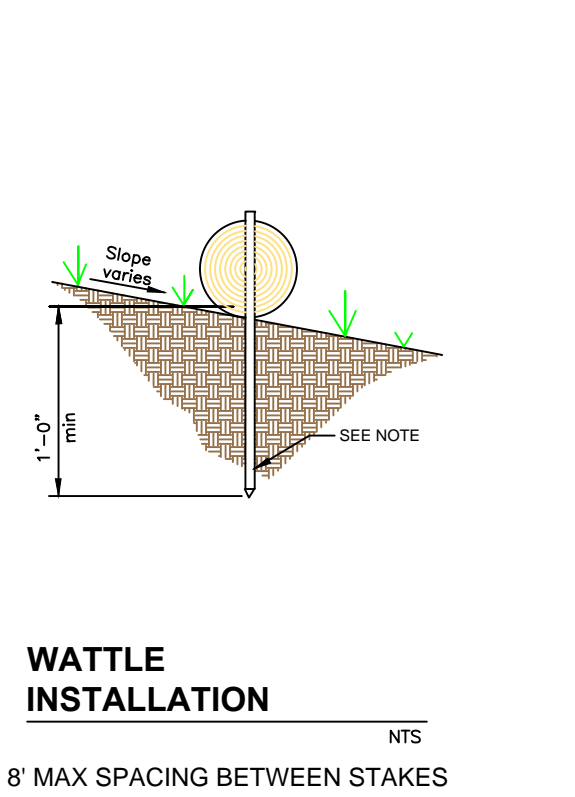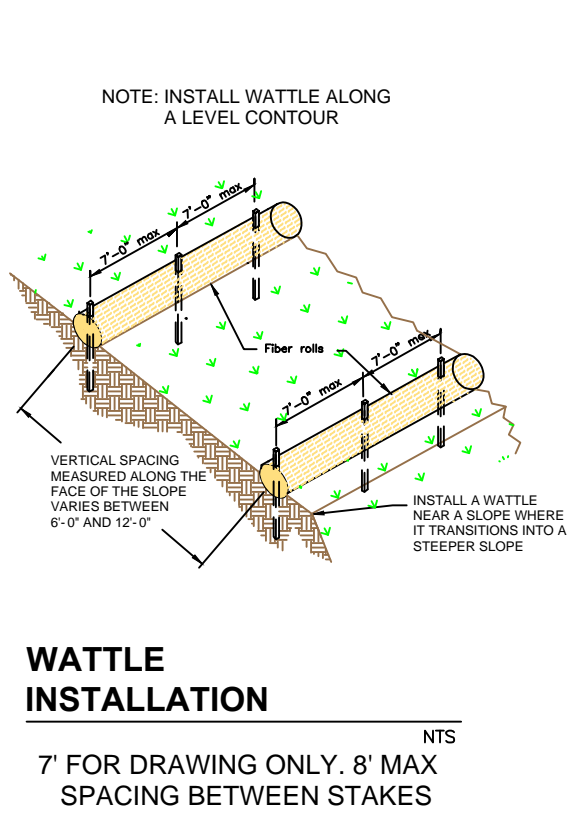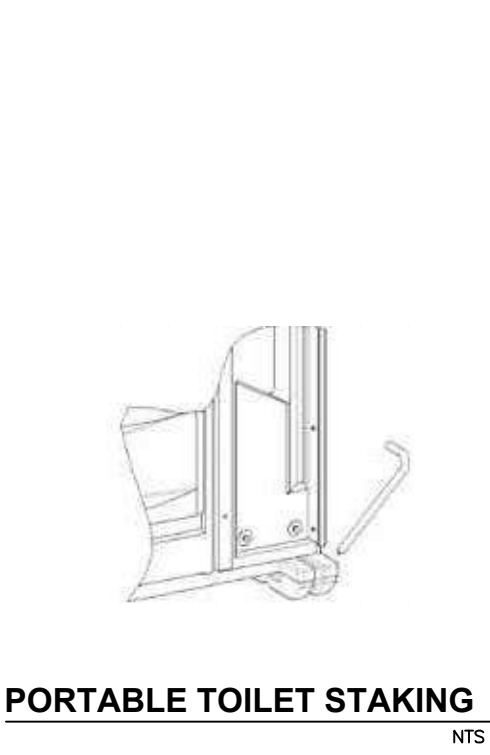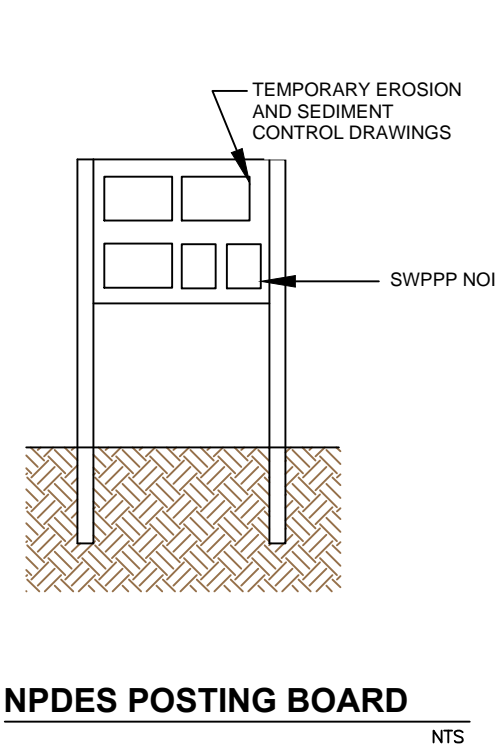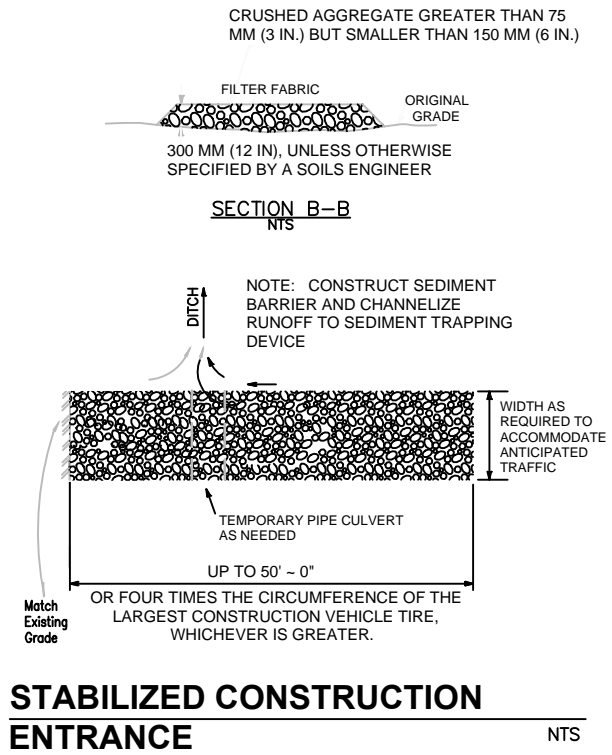

THE NPDES COMPLIANCE SWPPP DRAWING AND ASSOCIATED DOCUMENTATION IS AND SHALL BE CONSIDERED A LIVING DOCUMENT ALLOWING FOR MODIFICATIONS AS SITE CONDITIONS CHANGE OR DICTATE.

ALL SITE FEATURES (EXISTING/ PROPOSED GRADES, EXISTING CONSTRUCTION, FUTURE CONSTRUCTION, ETC.) SHOWN IS PER INFORMATION FROM OTHERS.

THE SWPPP AND MAINTENANCE/INSPECTION REPORTS SHALL BE SIGNED BY A QUALIFIED INSPECTOR AS DESIGNATED BY THE OWNER.

MINIMUM REQUIREMENTS TO FURTHER DEVELOP OR MODIFY THIS STORM WATER POLLUTION PREVENTION PLAN (SWPPP) DRAWING SHALL BE BASED ON THE CURRENT EDITION OF THE NEW MEXICO STATE HIGHWAY AND TRANSPORTATION DEPARTMENT (NMSHTD), NATIONAL POLLUTANT DISCHARGE ELIMINATION SYSTEM MANUAL (TEMPORARY EROSION AND SEDIMENT CONTROL PLAN). SECTION 603 OF THE NMSHTD STANDARD SPECIFICATIONS FOR HIGHWAY AND BRIDGE CONSTRUCTION (CURRENT SPECIFICATIONS). REFER TO THESE SPECIFICATIONS FOR MATERIAL AND CONSTRUCTION DEFINITIONS.

A NOTICE OF INTENT (NOI) SHALL BE SUBMITTED, POSTED ON THE EPA WEB SITE FOR (14) DAYS AND ACTIVE PRIOR TO THE COMMENCEMENT OF CONSTRUCTION ACTIVITY. AN ACTIVE NOI SHALL BE POSTED AT THE PROJECT SITE PRIOR TO CONSTRUCTION.

LOCATE TEMPORARY CONCRETE WASHOUT, ANCHORED TOILETS, CONSTRUCTION ENTRANCE, AND PARKING, STAGING, REFUELING, TRASH CONTAINMENT AREA TO MINIMIZE SITE DISTURBANCE DURING CONSTRUCTION ACTIVITY AND MODIFY AS REQUIRED AS PER SITE REQUIREMENTS.

BMP INSTALLATION REQUIRES UPON INSTALLATION, FIELD VERIFICATION OF SAID INSTALLATION AND LOCATION TO BEST APPLY THE INTENT OF THE BMP.


DISTURBED AREAS REMAINING NOT COVERED BY PERMANENT STRUCTURES OR BMPs SHALL BE STABILIZED BY SEEDING OR HYDRO-MULCH CLASS C AND IN ACCORDANCE WITH NEW MEXICO SEED LAY CHAPTER 76, ARTICLE 10, SECTION 11-22 NMSA 1978 PRIOR TO THE NOT FILING.


THE SWPPP DOCUMENTATION AND INSPECTION REPORTS SHALL BE READILY AVAILABLE TO AN EPA REPRESENTATIVE AT ALL TIMES DURING CONSTRUCTION.

PROJECT IS REQUIRED TO MAINTAIN A REGIMENT OF STREET SWEEPING AND CLEAN UP MEASURES IN THE EVENT OF TRACK OUT TO MINIMIZE AND PREVENT OFF SITE CONVEYANCES, DURING CONSTRUCTION PROJECT IS ACCESSIBLE THROUGH MULTIPLE LOCATIONS; THEREFORE MULTIPLE CONSTRUCTION ENTRANCES WITH TRACK OUT MITIGATION MAY BE REQUIRED.


PERMANENT STABILIZATION:  
GROUND PREP (DISCING) IF NECESSARY  
DRILL SEED  
EITHER CRIMPED STRAW (CLA) OR HYDROSEEDING (CLC)



1. SPOIL PILE PROTECTION MEASURES ARE APPLIED AS NEEDED AND ONLY IF A SPOILE PILE EXISTS.		
2. PARKING AND STAGING AREAS ARE LOCATED OFF SITE IF NOT INDICATED ON THIS DRAWING SET.		
3. ITEMS SHOWN IN THE LEGEND ARE INCLUDED SO THAT ALTERNATIVE BMP'S MAY BE INCORPORATED INTO THE PROJECT AFTER THE INITIAL SET UP, SOME BMP'S SHOWN ARE AVAILABLE BUT NOT NECESSARILY UTILIZED AT THE ONSET OF CONSTRUCTION.		
4. NATURAL BUFFER WILL BE USED AS THE INITIAL BMP WHEN APPROPRIATE.		
5. WATTLES AND/OR SILT FENCE ARE ONLY REQUIRED IF THERE IS NO 50 FOOT SECTION OF UNDISTURBED VEGETATION.		
No	Revision Item	Date
 Design   Comply   Restore		
CHRISTIAN BROTHERS AUTOMOTIVE ALBUQUERQUE, BERNALILLO COUNTY, NM		
BEST MANAGEMENT PRACTICES		
DRAWN C. FETTER PINNEY	DRAWING NO 3	
DATE NOVEMBER 21, 2017		

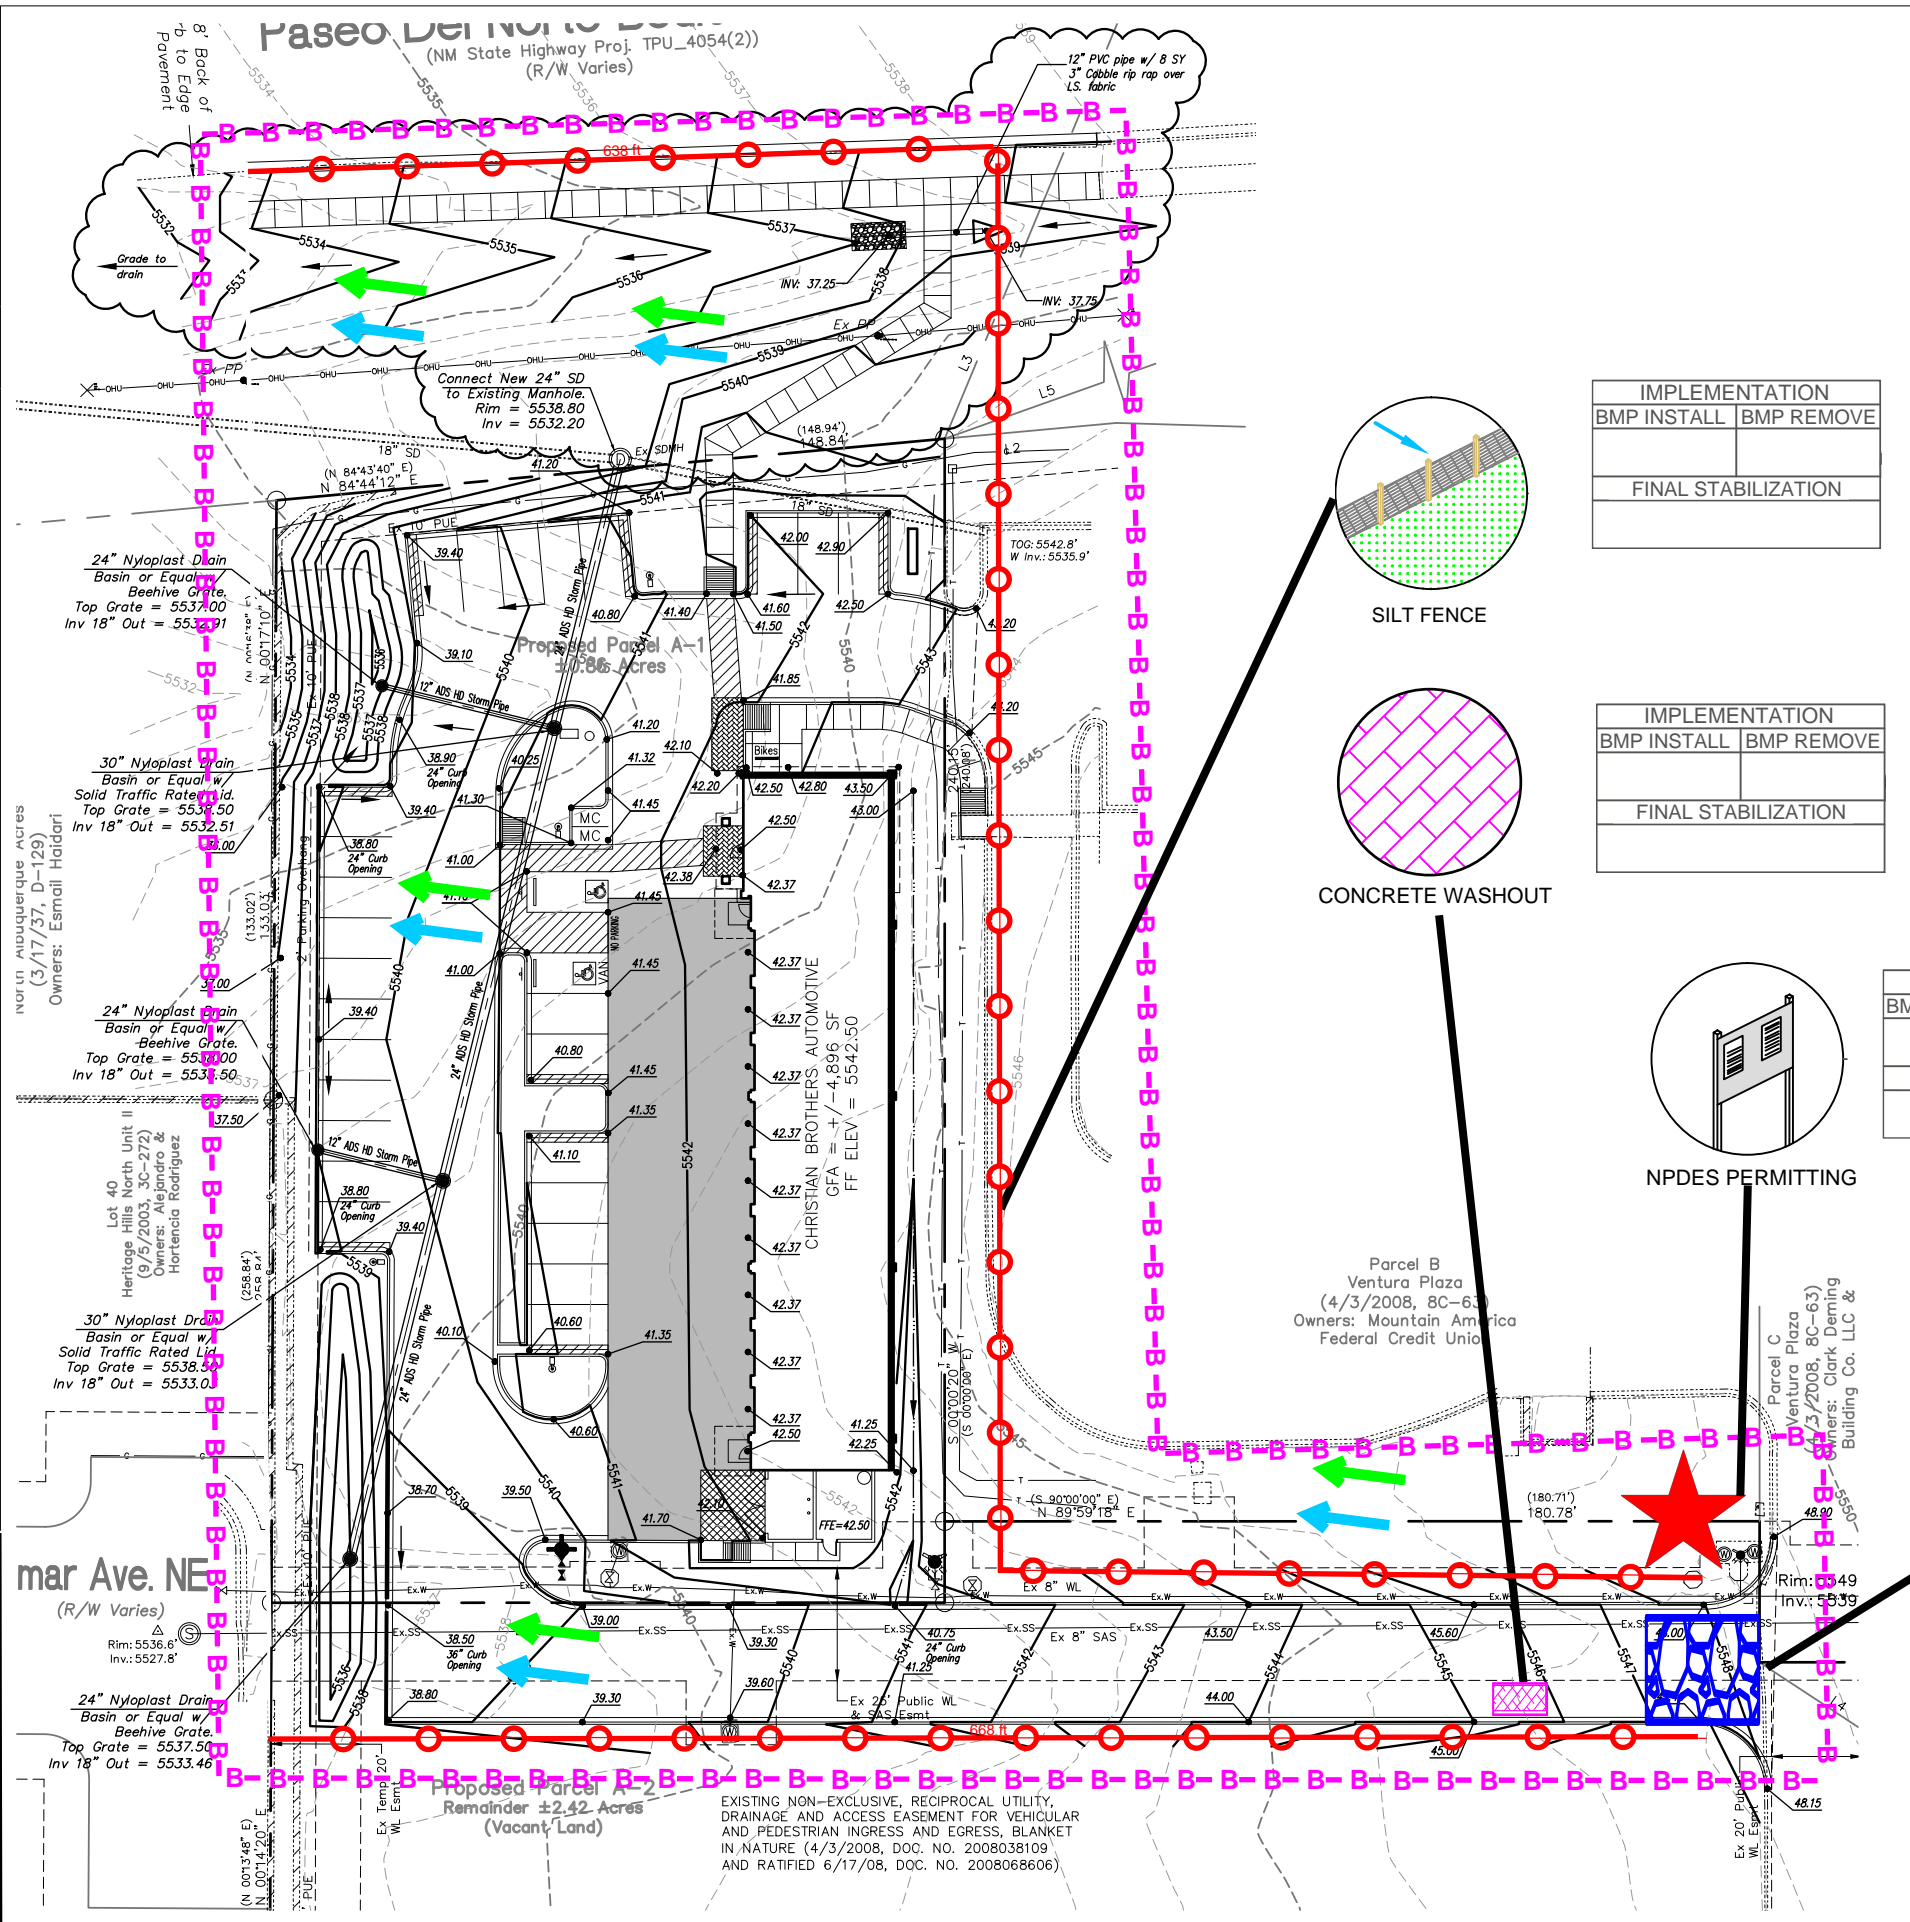

1. SPOIL PILE PROTECTION MEASURES ARE APPLIED AS NEEDED AND ONLY IF A SPOILE PILE EXISTS.
2. PARKING AND STAGING AREAS ARE LOCATED OFF SITE IF NOT INDICATED ON THIS DRAWING SET.
3. ITEMS SHOWN IN THE LEGEND ARE INCLUDED SO THAT ALTERNATIVE BMP'S MAY BE INCORPORATED INTO THE PROJECT AFTER THE INITIAL SET UP, SOME BMP'S SHOWN ARE AVAILABLE BUT NOT NECESSARILY UTILIZED AT THE ONSET OF CONSTRUCTION.
4. NATURAL BUFFER WILL BE USED AS THE INITIAL BMP WHEN APPROPRIATE.
5. WATTLES AND/OR SILT FENCE ARE ONLY REQUIRED IF THERE IS NO 50 FOOT SECTION OF UNDISTURBED VEGETATION.
6. RECEIVING WATER = DRY RUNOFF STREAM ; 0 MILES
7. GPS COORDINATES = 35.173539, -106.544181
8. DISTURBED AREA = 1.34 ACRES
9. ENDANGERED SPECIES; 4.19 MILES NORTHEAST OF THE PROJECT AREA

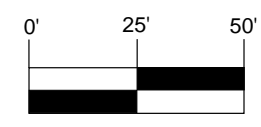

IMPLEMENTATION	
BMP INSTALL	BMP REMOVE
FINAL STABILIZATION	

IMPLEMENTATION	
BMP INSTALL	BMP REMOVE
FINAL STABILIZATION	

IMPLEMENTATION	
BMP INSTALL	BMP REMOVE
FINAL STABILIZATION	

IMPLEMENTATION	
BMP INSTALL	BMP REMOVE
FINAL STABILIZATION	

### LEGEND

- POST - CONSTRUCTION FLOW
- PRE - CONSTRUCTION FLOW
- SILT FENCE
- WATTLE OR SOCK
- SPOILS PILE PROTECTION
- EARTHEN BERM
- INLET PROTECTION
- NATURAL BUFFER
- PARKING AND STAGING AREA
- CONCRETE WASHOUT
- STABILIZED CONSTRUCTION ENTRANCE
- VEGETATIVE STABILIZATION
- ENDANGERED/THREATENED SPECIES
- CHEMICAL STORAGE
- TEMP TOILET
- LOCATION FOR PUBLIC NOTIFICATION OF NPDES
- PROJECT BOUNDARY
- DISTURBED AREA
- PROJECT AND DISTURBED BOUNDARY
- CHECK DAM

PARKING AND STAGING AREA, CHEMICAL STORAGE AND CONCRETE WASHOUT IN APPROXIMATE LOCATION. THESE AREAS ARE TO REMAIN TOGETHER IF MOVED. AREAS CAN BE MOVED AFTER START OF CONSTRUCTION.

No	Revision	Item	Date

INTEGRATED ENVIRONMENTAL CONSTRUCTION ENGINEERING

Design | Comply | Restore

CHRISTIAN BROTHERS AUTOMOTIVE  
ALBUQUERQUE, BERNALILLO COUNTY, NM

STORMWATER POLLUTION PREVENTION PLAN

DRAWN  
C. FETTER PINNEY

DATE  
NOVEMBER 21, 2017

DRAWING NO  
4

