





FIRE APPARATUS TURNING RADIUS
1"=30'

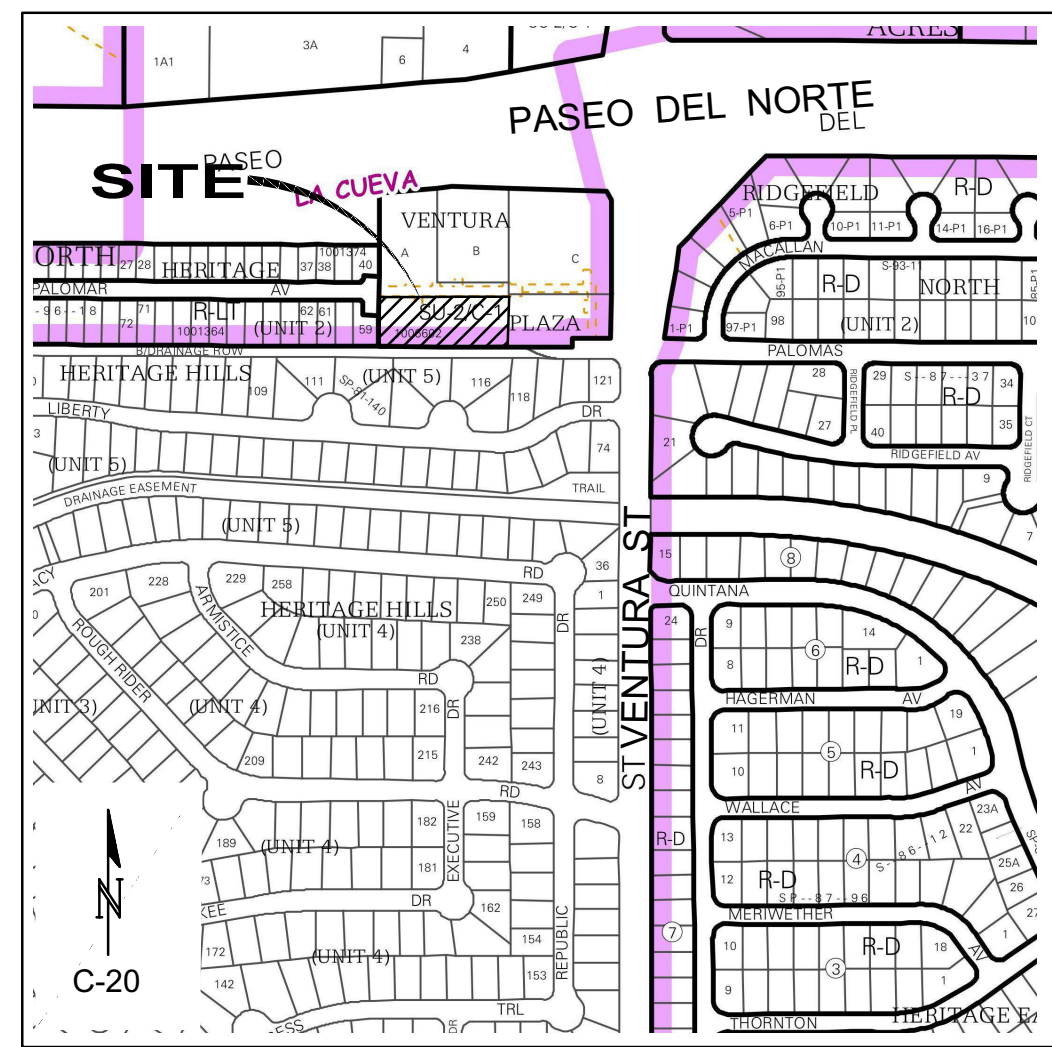

NO PARKING FIRE LANE SIGN

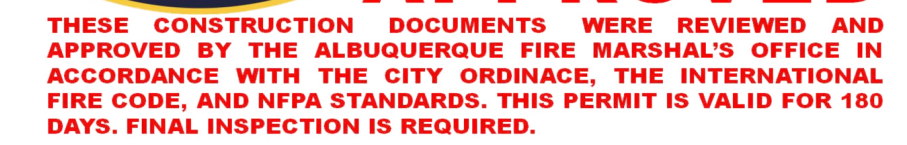

THERE ARE NO OVERHEAD OBSTRUCTIONS
ON SITE TO PROHIBIT LADDER TRUCK
OPERATIONS



**VENTURA PLAZA
SELF STORAGE
8041 VENTURA ST NE**

No	Date	Description
DESIGN		
ISSUE: DEVELOPMENT		
PROJECT NUMBER: IA-2512		
FILE: -		
DRAWN BY: DEC		
CHECKED BY: FCA		
DATE: 07-2022		

FIRE 1