



LEASE SURVEY
HIGH FLYING HANGERS – ROW A
DOUBLE EAGLE II AIRPORT
WITHIN THE
SECTIONS 25 & 26
TOWNSHIP 11 NORTH, RANGE 1 EAST, N.M.P.M.
CITY OF ALBUQUERQUE
BERNALILLO COUNTY, NEW MEXICO
JUNE, 2023

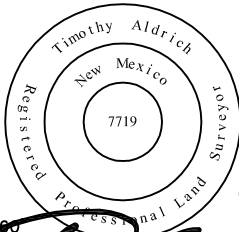

06-22-2023

[Handwritten Signature]

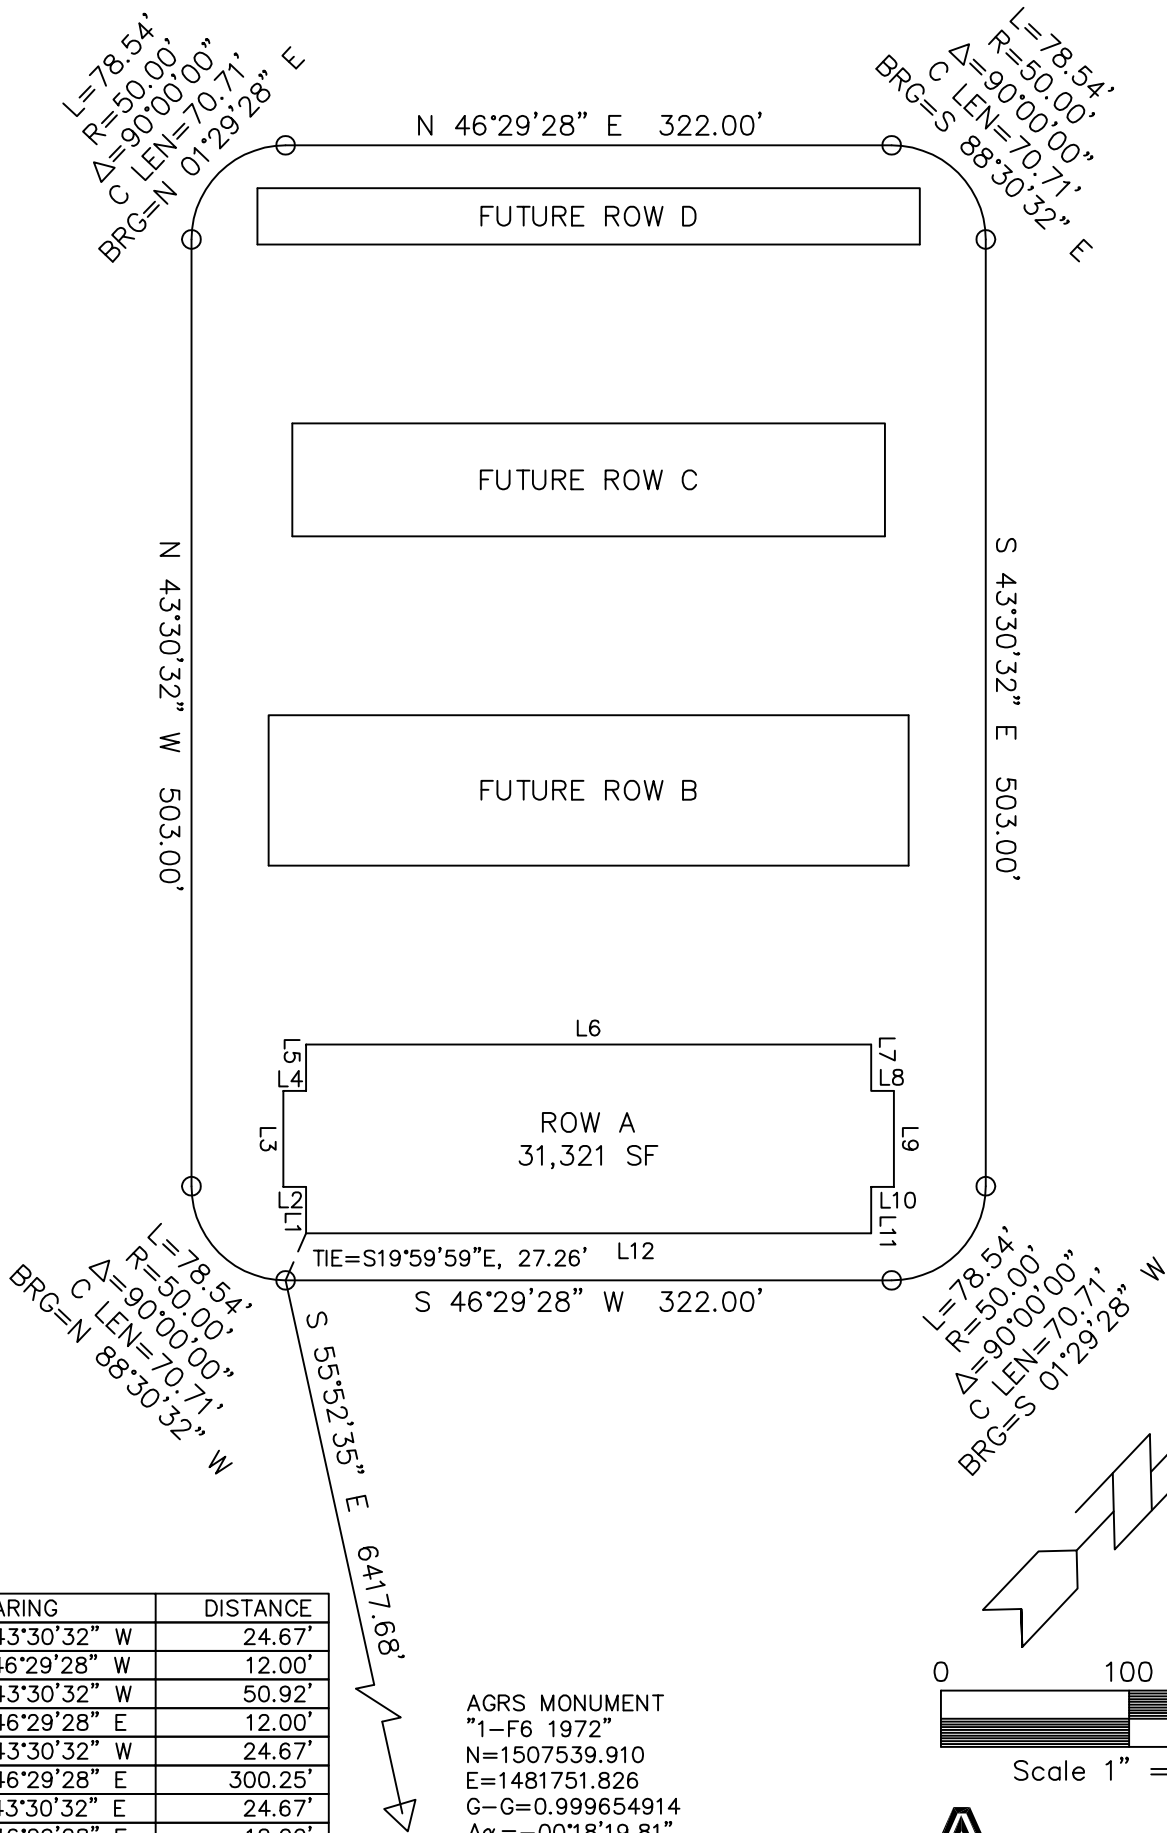

LINE	BEARING	DISTANCE
L1	N 43°30'32" W	24.67'
L2	S 46°29'28" W	12.00'
L3	N 43°30'32" W	50.92'
L4	N 46°29'28" E	12.00'
L5	N 43°30'32" W	24.67'
L6	N 46°29'28" E	300.25'
L7	S 43°30'32" E	24.67'
L8	N 46°29'28" E	12.00'
L9	S 43°30'32" E	50.92'
L10	S 46°29'28" W	12.00'
L11	S 43°30'32" E	24.67'
L12	S 46°29'28" W	300.25'


AGRS MONUMENT
"1-F6 1972"
N=1507539.910
E=1481751.826
G-G=0.999654914
Δα=-00°18'19.81"
CENTRAL ZONE
ELEVATION=5810.134
(NAD 1927/SLD 1929)


ATTACHMENT "A-1"




P.O. BOX 30701, ALBQ., N.M. 87190
505-884-1990

LEASE SURVEY
HIGH FLYING HANGERS – ROW A
DOUBLE EAGLE II AIRPORT
WITHIN THE
SECTIONS 25 & 26
TOWNSHIP 11 NORTH, RANGE 1 EAST, N.M.P.M.
CITY OF ALBUQUERQUE
BERNALILLO COUNTY, NEW MEXICO
JUNE, 2023

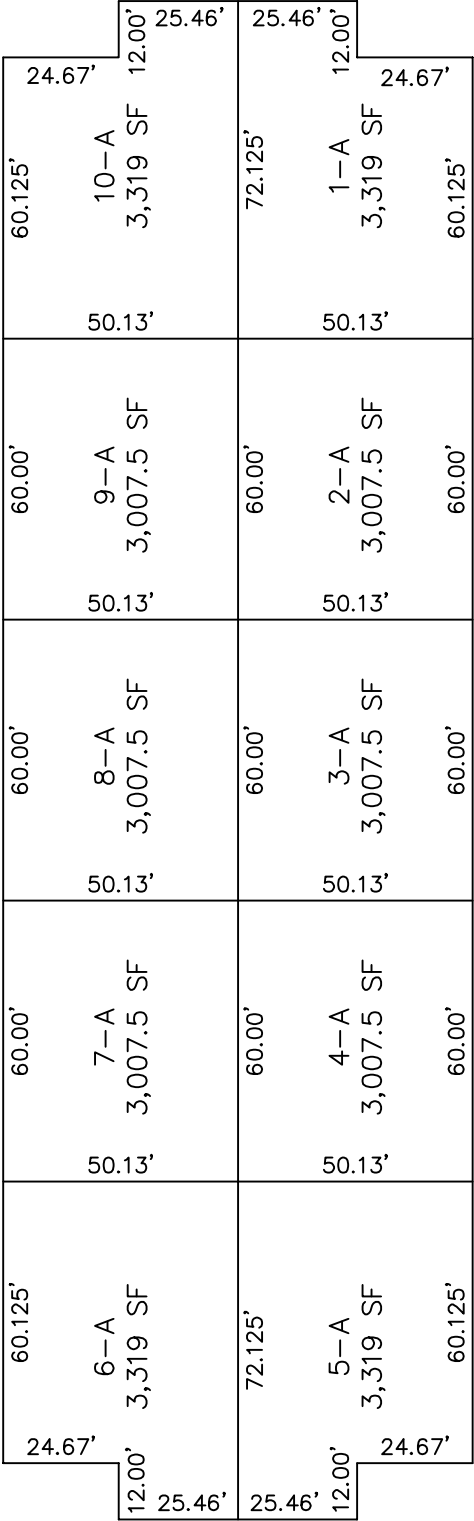

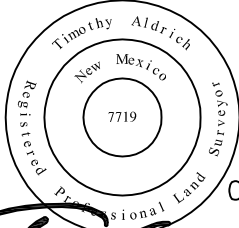
06-22-2023

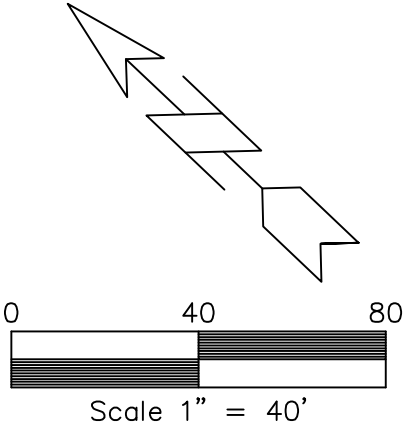

 ALDRICH LAND
SURVEYING