

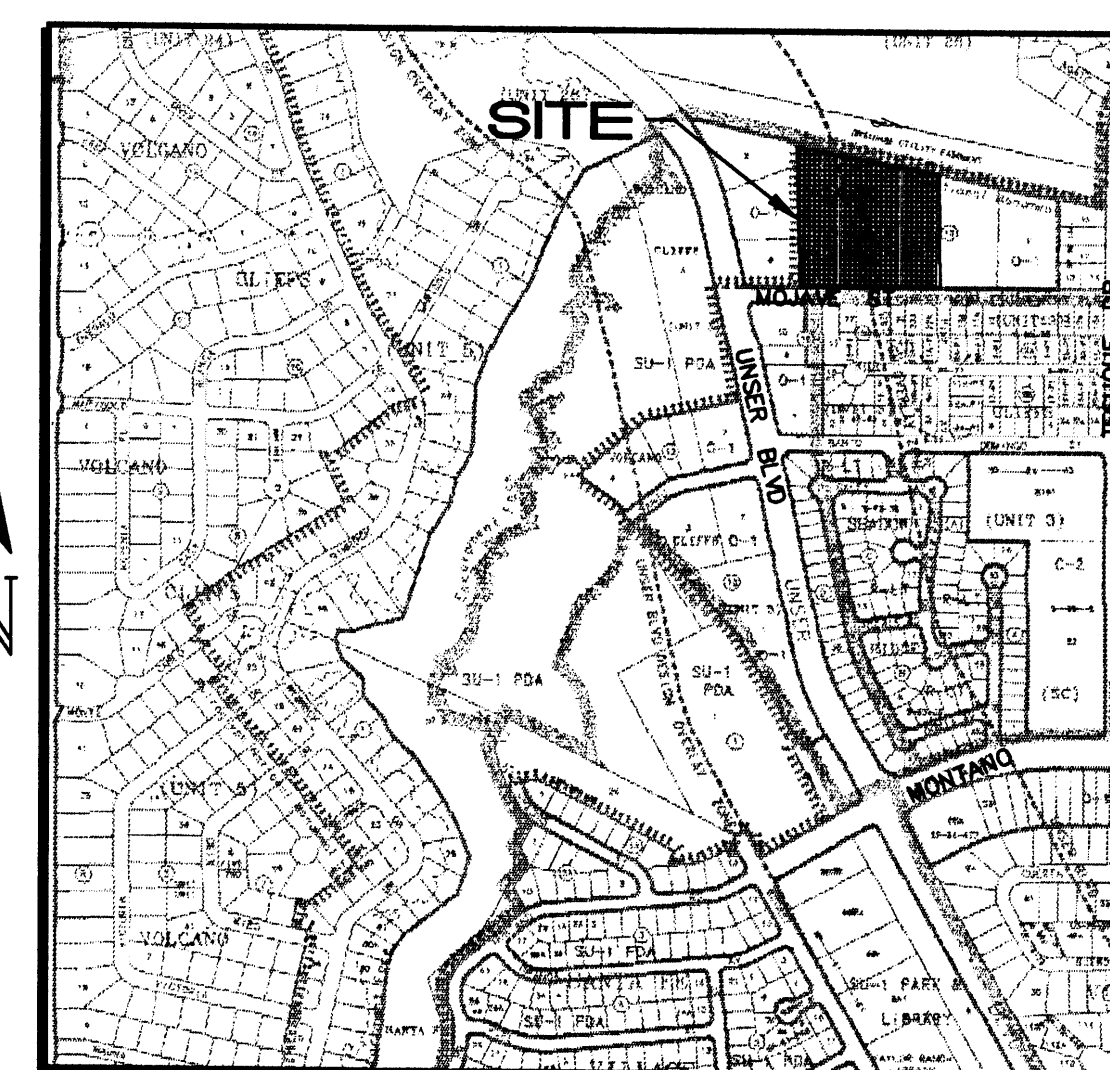


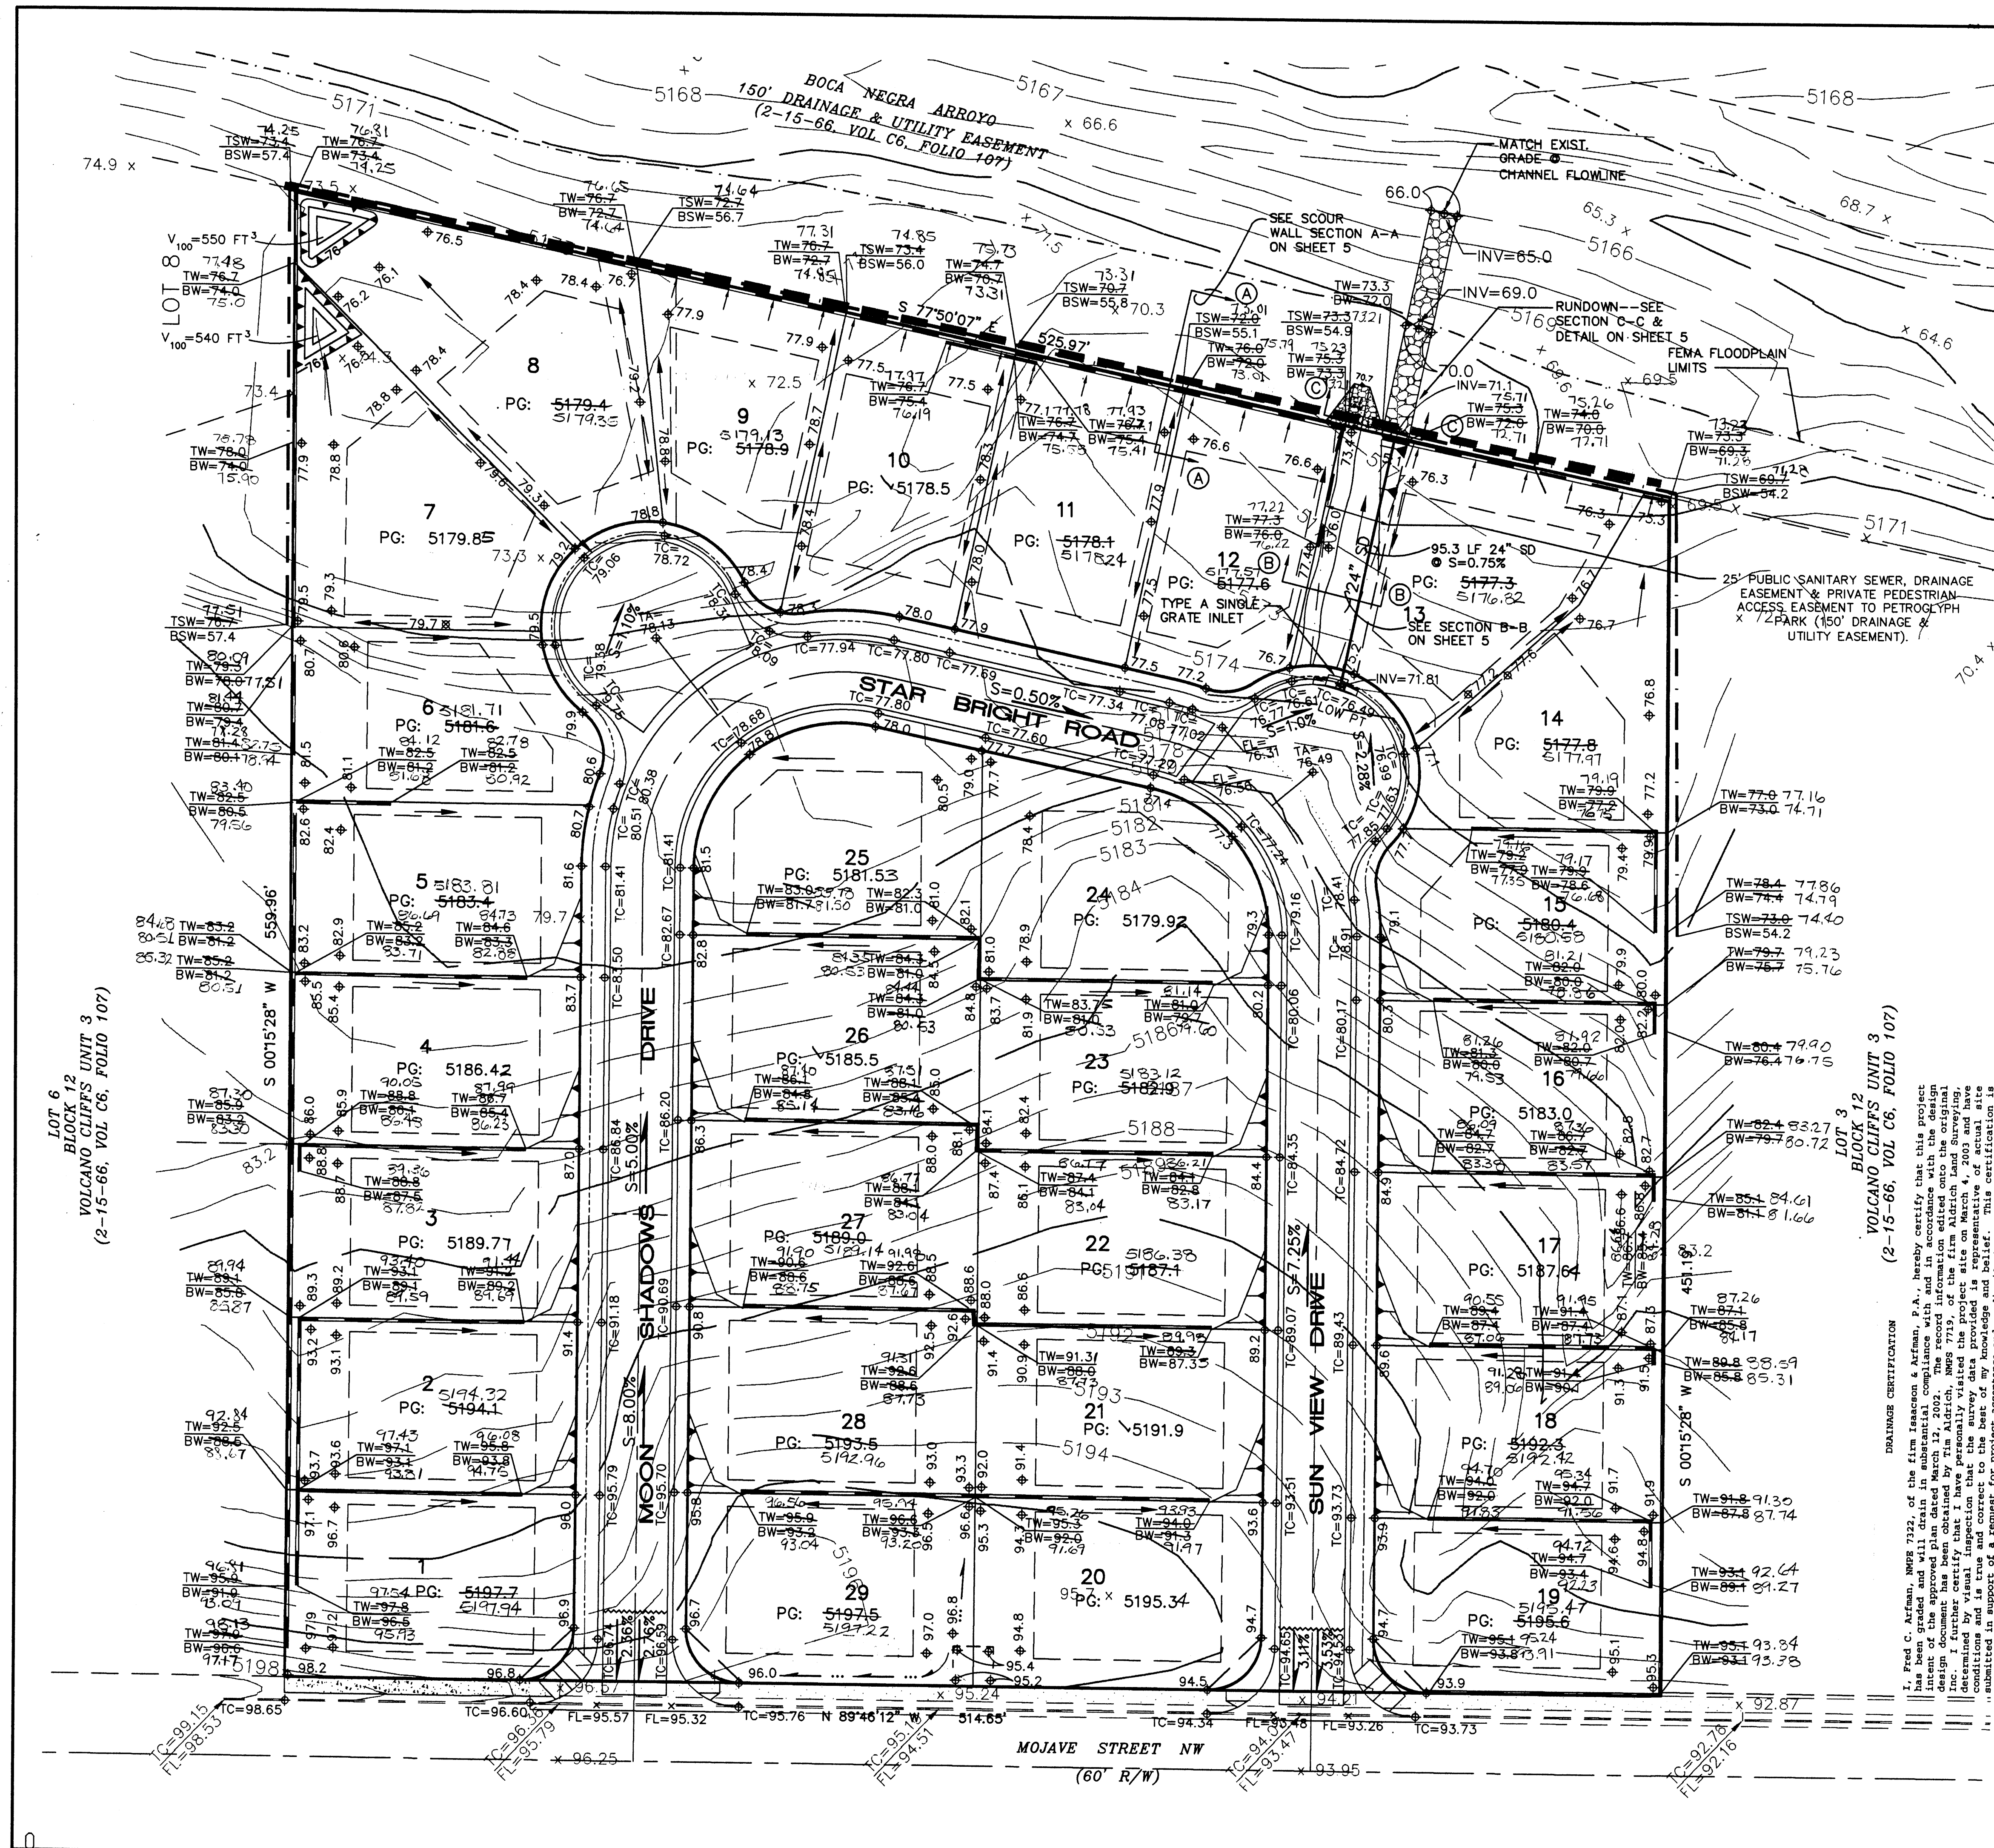

VICINITY MAP

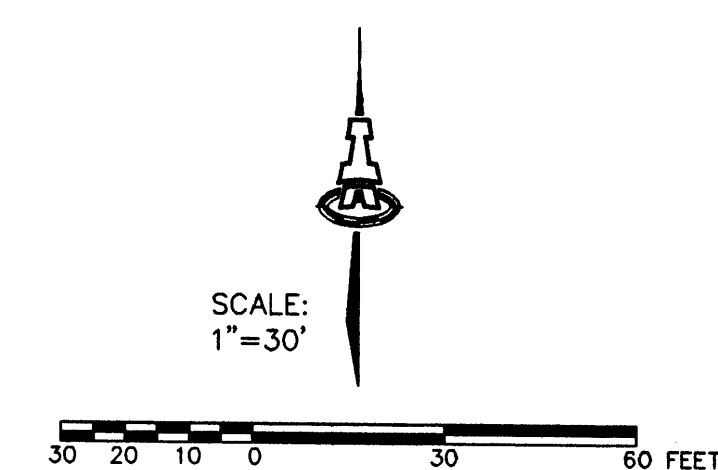

NOTE:


ROOF DRAINS ON LOTS 7-14 SHALL
BE DIRECTED TOWARD THE FRONT OF
THE LOTS.

LEGEND

- 
 —5180—
 ◆78.3

 PG=5177.2
 TC=81.95
 FL=81.45
 INV=70.7

 


 TSW=74.9
 BW=63.7
 TW=86.8
 BW=83.5
- EXISTING CONTOUR
 PROPOSED SPOT ELEVATION
 FLOW ARROW
 PAD GRADE ELEVATION
 TOP OF CURB
 FLOWLINE ELEVATION
 INVERT ELEVATION
 RETAINING WALL
 SCOUR WALL
 EROSION CONTROL BERM
 WATER BAR
 TOP OF SCOUR WALL
 BOTTOM OF SCOUR WALL ELEVATION
 TOP OF RETAINING WALL
 BOTTOM OF RETAINING WALL ELEVATION

[illegible]

 **ISAACSON & ARFMAN, P.A.**
Consulting Engineering Associates
128 Monroe Street N.E.
Albuquerque New Mexico
183GRD.DWGrfh 05/02/02

CITY OF ALBUQUERQUE
PUBLIC WORKS DEPARTMENT
ENGINEERING GROUP

TITLE: PETROGLYPH SHADOWS SUBDIVISION
GRADING & DRAINAGE PLAN

Design Review Committee	City Engineer Approval	Last Design Update	Mo./day/Yr.	Mo./day/Yr.
City Project No.	Zone Map No.	Sheet	Of	
684381	E-10	4	16	

SURVEY INFORMATION		BENCH MARKS	AS-BUILT INFORMATION	
	FIELD NOTES		CONTRACTOR	
1.	ALDRICH LAND SURVEYING	ALBUQUERQUE CONTROL STATION "13-E10" AN "X" CUT CHISELED ON A BONNET BOLT OF A FIRE HYDRANT IN THE NW QUADRANT OF ATRISCO RD & SANTO DOMINGO ST NW CORNER OF LOT 10 ELEV=5204.85 NGVD 1929, IN FEET	WORKED BY INSPECTOR'S ASSISTANCE BY VERIFICATION BY CHECKED BY CORRECTED BY	DATE DATE DATE DATE DATE
			RECORDED BY	DATE
			NO.	

[illegible]