


MONTANO ROAD N.W.

106' R.O.W. 40 MPH

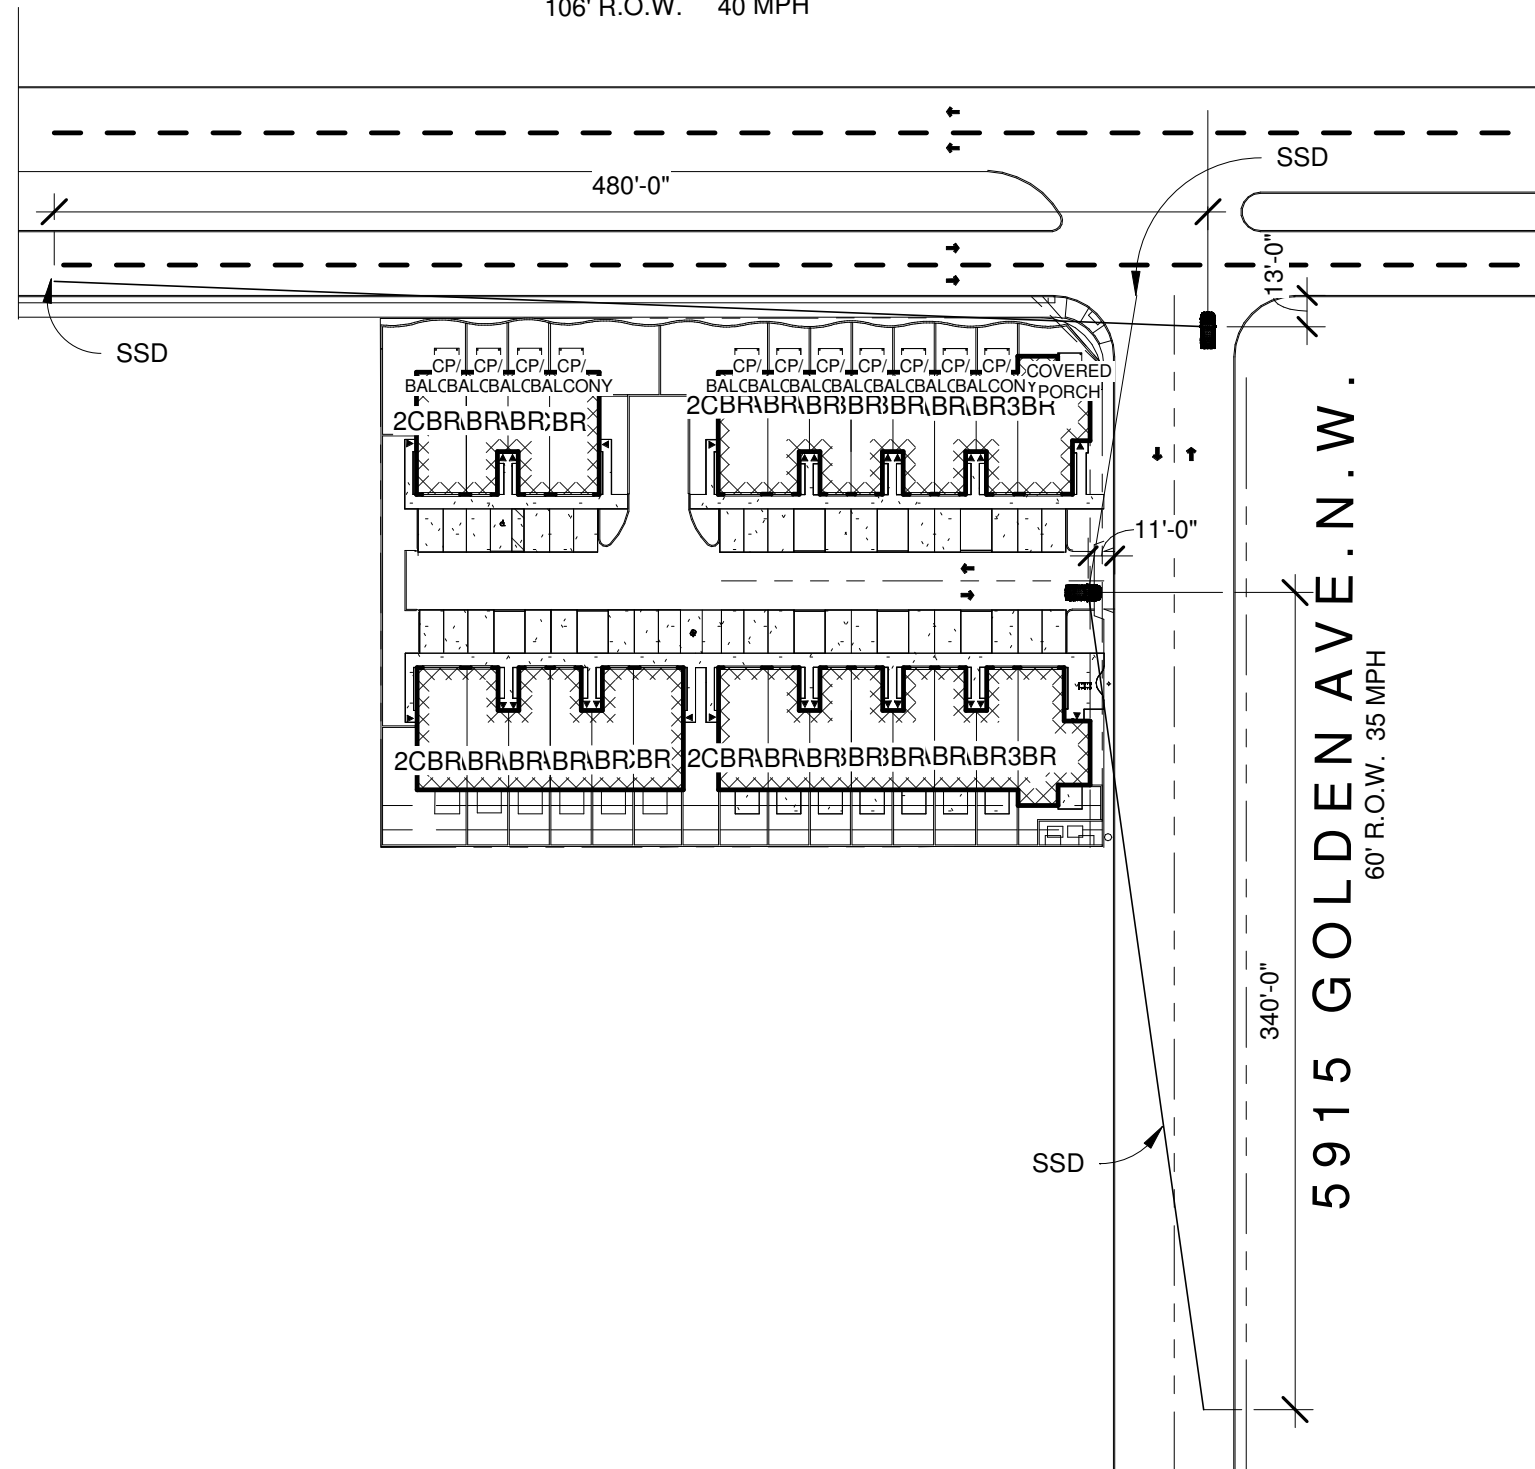

1 STOPPING SIGHT DISTANCE

Scale: 1" = 80'-0"

Cinelli
ARCHITECTS

Roger Cinelli & Assoc.
2418 Manuel Torres Lane N.W.
Albuquerque, New Mexico 87107
(505) 243-8211



6/12/2020
REVISED 6/19/2020

SHEET CIVIL101A

DORADO MONTANO TOWNHOUSES
FOR GR REAL INVESTMENTS
5915 GOLDEN AVE N.W.
ALBUQUERQUE, NEW MEXICO
**STOPPING SIGHT
DISTANCE**