


ACS BENCHMARK

LEGAL DESCRIPTION


TRACT 5A (NONTANO RETAIL)

LEGEND

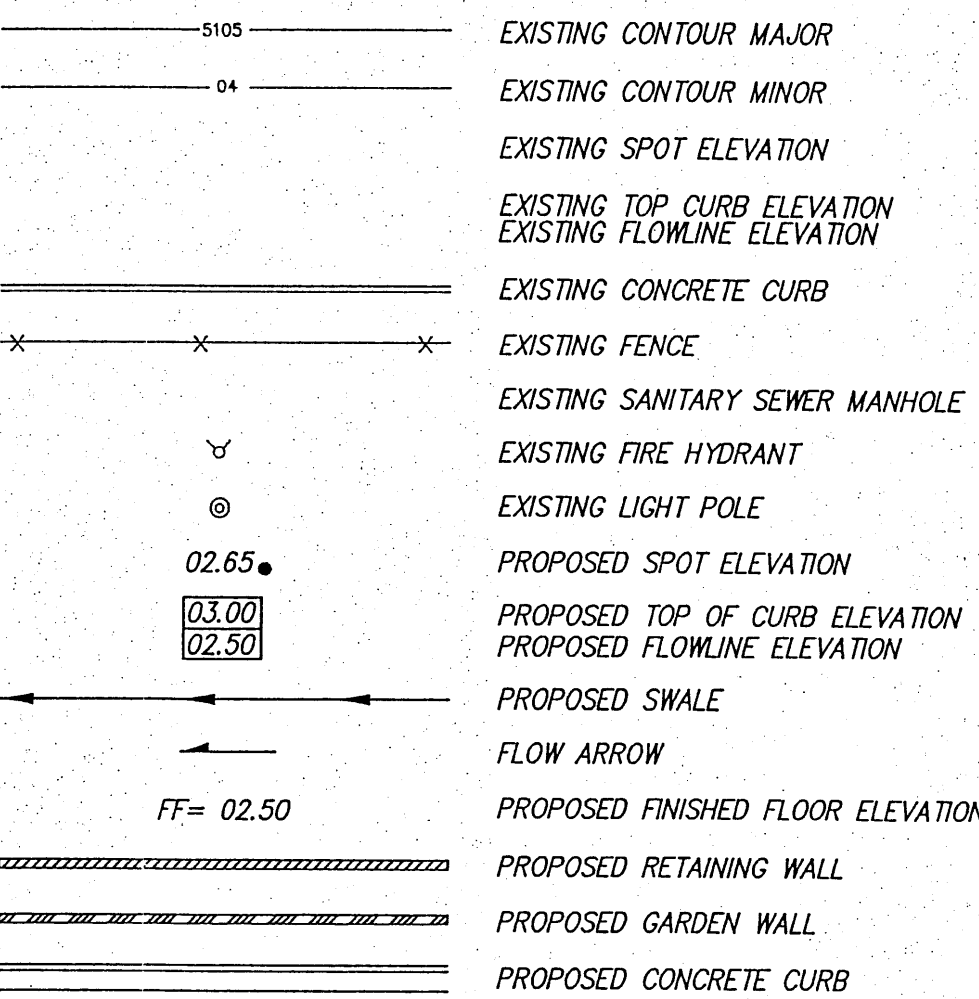

SURVEY INFORMATION		BENCH MARKS		AS BUILT INFORMATION	
NO.	FIELD NOTES	ACS MONUMENT	CONTRACTOR		
	DATE	"NM448-N6-A"	WORK	DATE	
		Y = 1507.308.30	STARTED BY	DATE	
		X = 366640.72	ACCEPTANCE BY	DATE	
		G-G = 0.9996784	VERIFICATION BY	DATE	
		$\Delta\alpha = -00'15''.24"$	DRAWINGS	DATE	
			CONTROLLED BY		
		CENTRAL ZONE	MICRO-FILM INFORMATION		
		(NAD 1927/SLD 1929)	RECORDED BY	DATE	
		ELEVATION = 5058.889	NO.		

ENGINEER'S SEAL

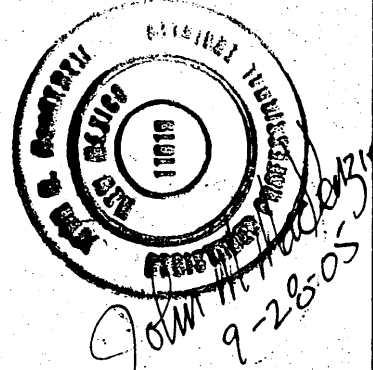

1	9/12/05	REVISION NO. 1	JSD
NO.	DATE	REMARKS	BY
REVIEWS			
DESIGN			
DESIGNED BY	DMG		DATE 08/10/04
DRAWN BY	KJS		DATE 08/10/04
CHECKED BY	DMG		DATE 08/10/04



MARK GOODWIN & ASSOCIATES, P.A.
CONSULTING ENGINEERS

P.O. BOX 90606
ALBUQUERQUE, NEW MEXICO 87199
(505) 828-2200, FAX (505) 797-9539

CITY OF ALBUQUERQUE
PUBLIC WORKS DEPARTMENT

CONTINUING EDUCATION

MONTANO RETAIL
GRADING & DRAINAGE

REVIEW COMMITTEE	CITY ENGINEER APPROVAL	DATE
<i>[Signature]</i>	<i>[Signature]</i>	

12th of Motion

Only

PROJECT NO. <i>767581</i>	ZONE MAP NO. <i>E-12</i>
------------------------------	-----------------------------

SHEET	OF
4	6

RECEIVED
MAY 11 2006
HYDROLOGY SECTION