


[illegible]

LANDSCAPE CALCULATIONS

GRAPHIC SCALE

SCALE: 1"=50'

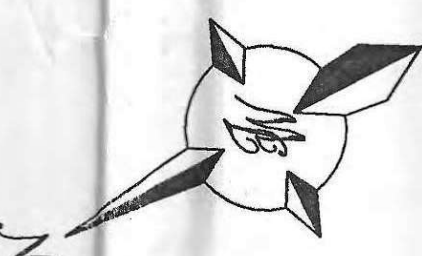

AL

RIVERSIDE PLAZA

SITE PLAN
FOR SUBDIVISION

TERRA WEST, LLC

058
B #

SHEET #

9758BASE1B.DWG

10-2002

 dP

LEGEND

GENERAL NOTES:

LEGAL DESCRIPTION: LOT A THRU P, TRACTS 1 THRU 8, OF RIVERSIDE PLAZA

AP:

E-12-2

Diagram illustrating the layout of a proposed sidewalk and easement. The diagram shows the following components from left to right:

- WALL (hatched area)
- BUILDING (solid line)
- FUTURE CURB AND GUTTER (dashed line)
- EXISTING CURB & GUTTER (solid line)
- BOUNDARY LINE (dashed line)
- EASEMENT (dashed line)
- PROPOSED SIDEWALK (series of rectangular blocks)

APPROVED BY DASH
2/10/02
DO NOT
3 AND GUTTER
B & GUTTER
NE

