
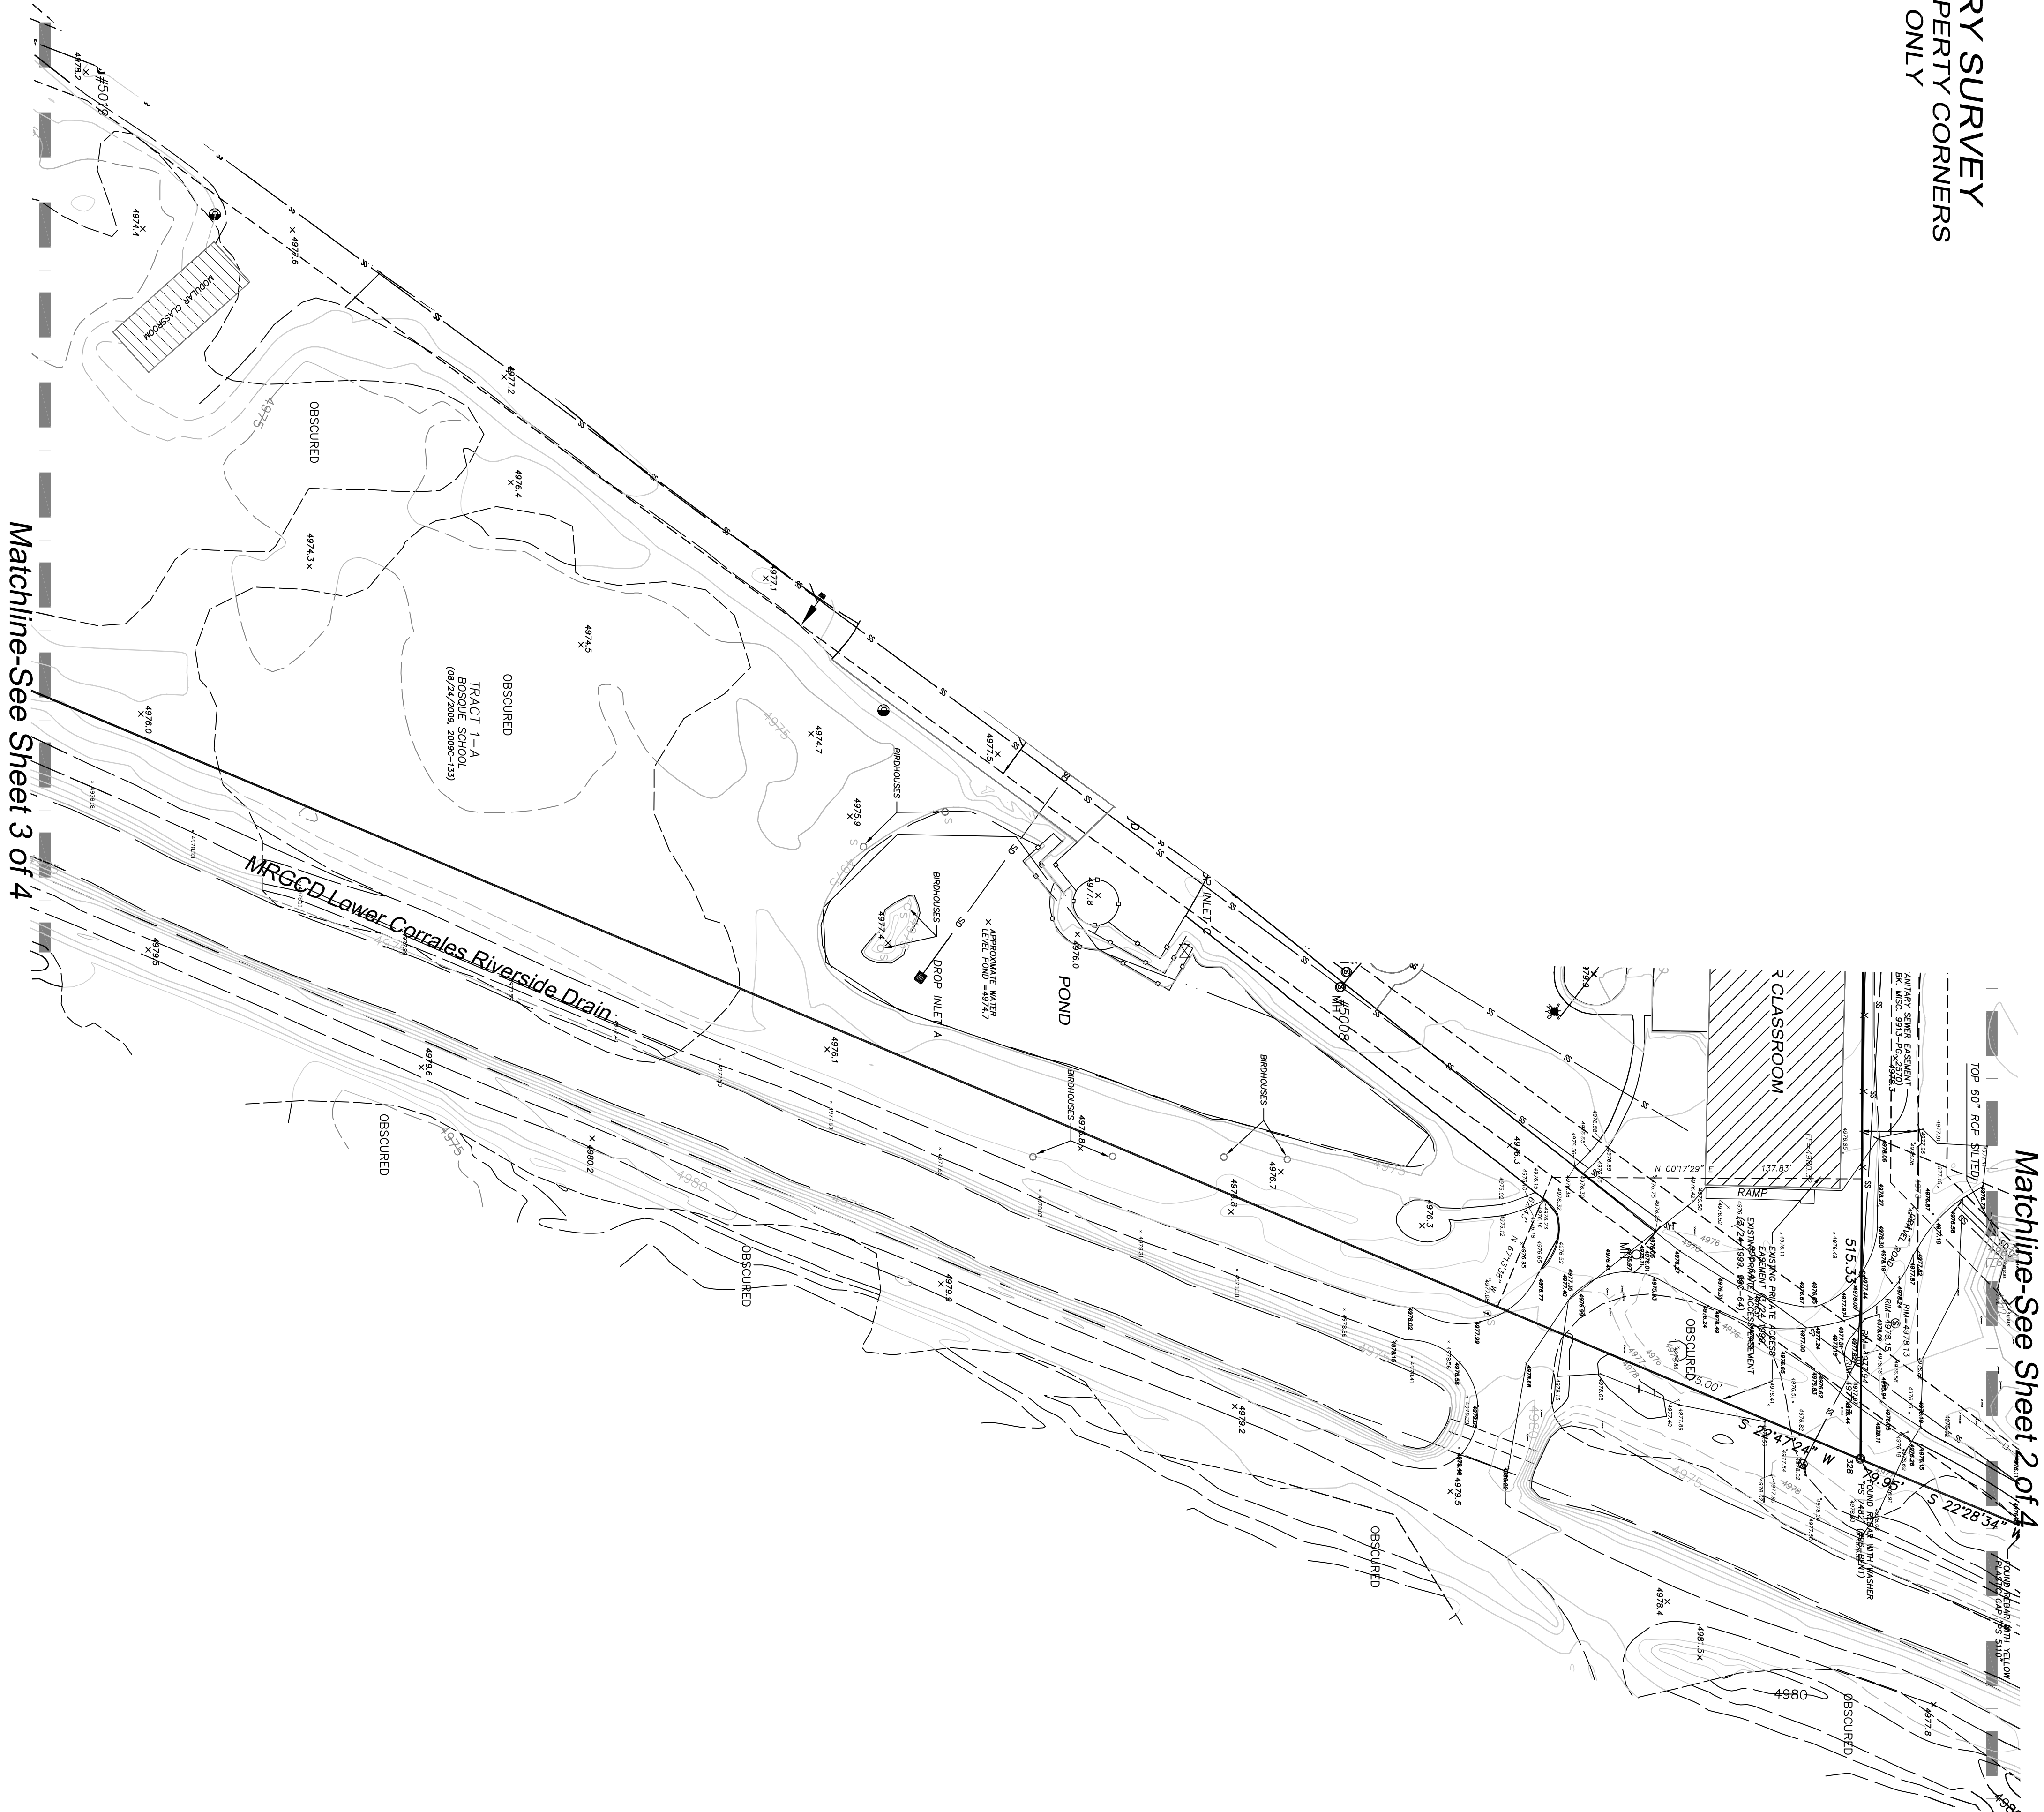


THIS IS NOT A BOUNDARY SURVEY
APPARENT LOT LINES AND PROPERTY CORNERS
ARE SHOWN FOR ORIENTATION ONLY

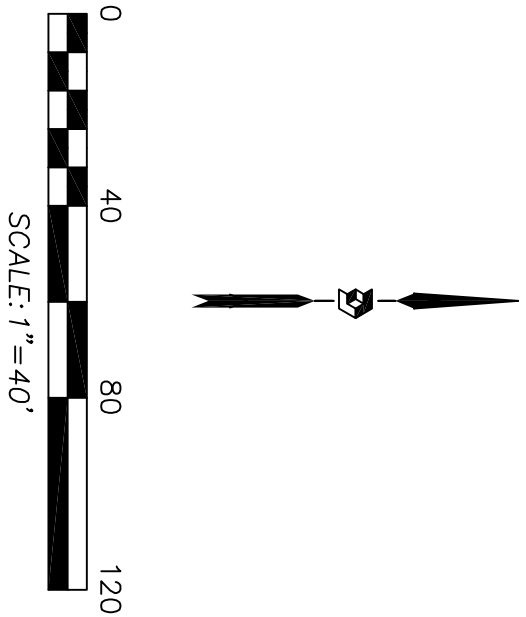

Matchline-See Sheet 2 of 4

Topographic Survey of

Portions of Tracts 1-A, 2-A and 2-B

Bosque School

City of Albuquerque, Bernalillo County, New Mexico

December 2012

Legend

N 90°00'00" E	RECORD BEARINGS AND DISTANCES
●	POINTS NO. 4, BREAK WITH YELLOW
○	POINTS AND USED MONUMENT
○	AS DESIGNATED



OFFICE LOCATION:
5571 MIDWAY PARK PLACE, NE
ALBUQUERQUE, NM 87109
PO BOX 50636
ALBUQUERQUE, NM 87199
TEL: 443-8701 TOTAL PRICE
505.856.5700 PHONE
505.856.7900 FAX