


THIS IS NOT A BOUNDARY SURVEY
APPARENT LOT LINES AND PROPERTY CORNERS
ARE SHOWN FOR ORIENTATION ONLY


Matchline-See Sheet 4 of 4

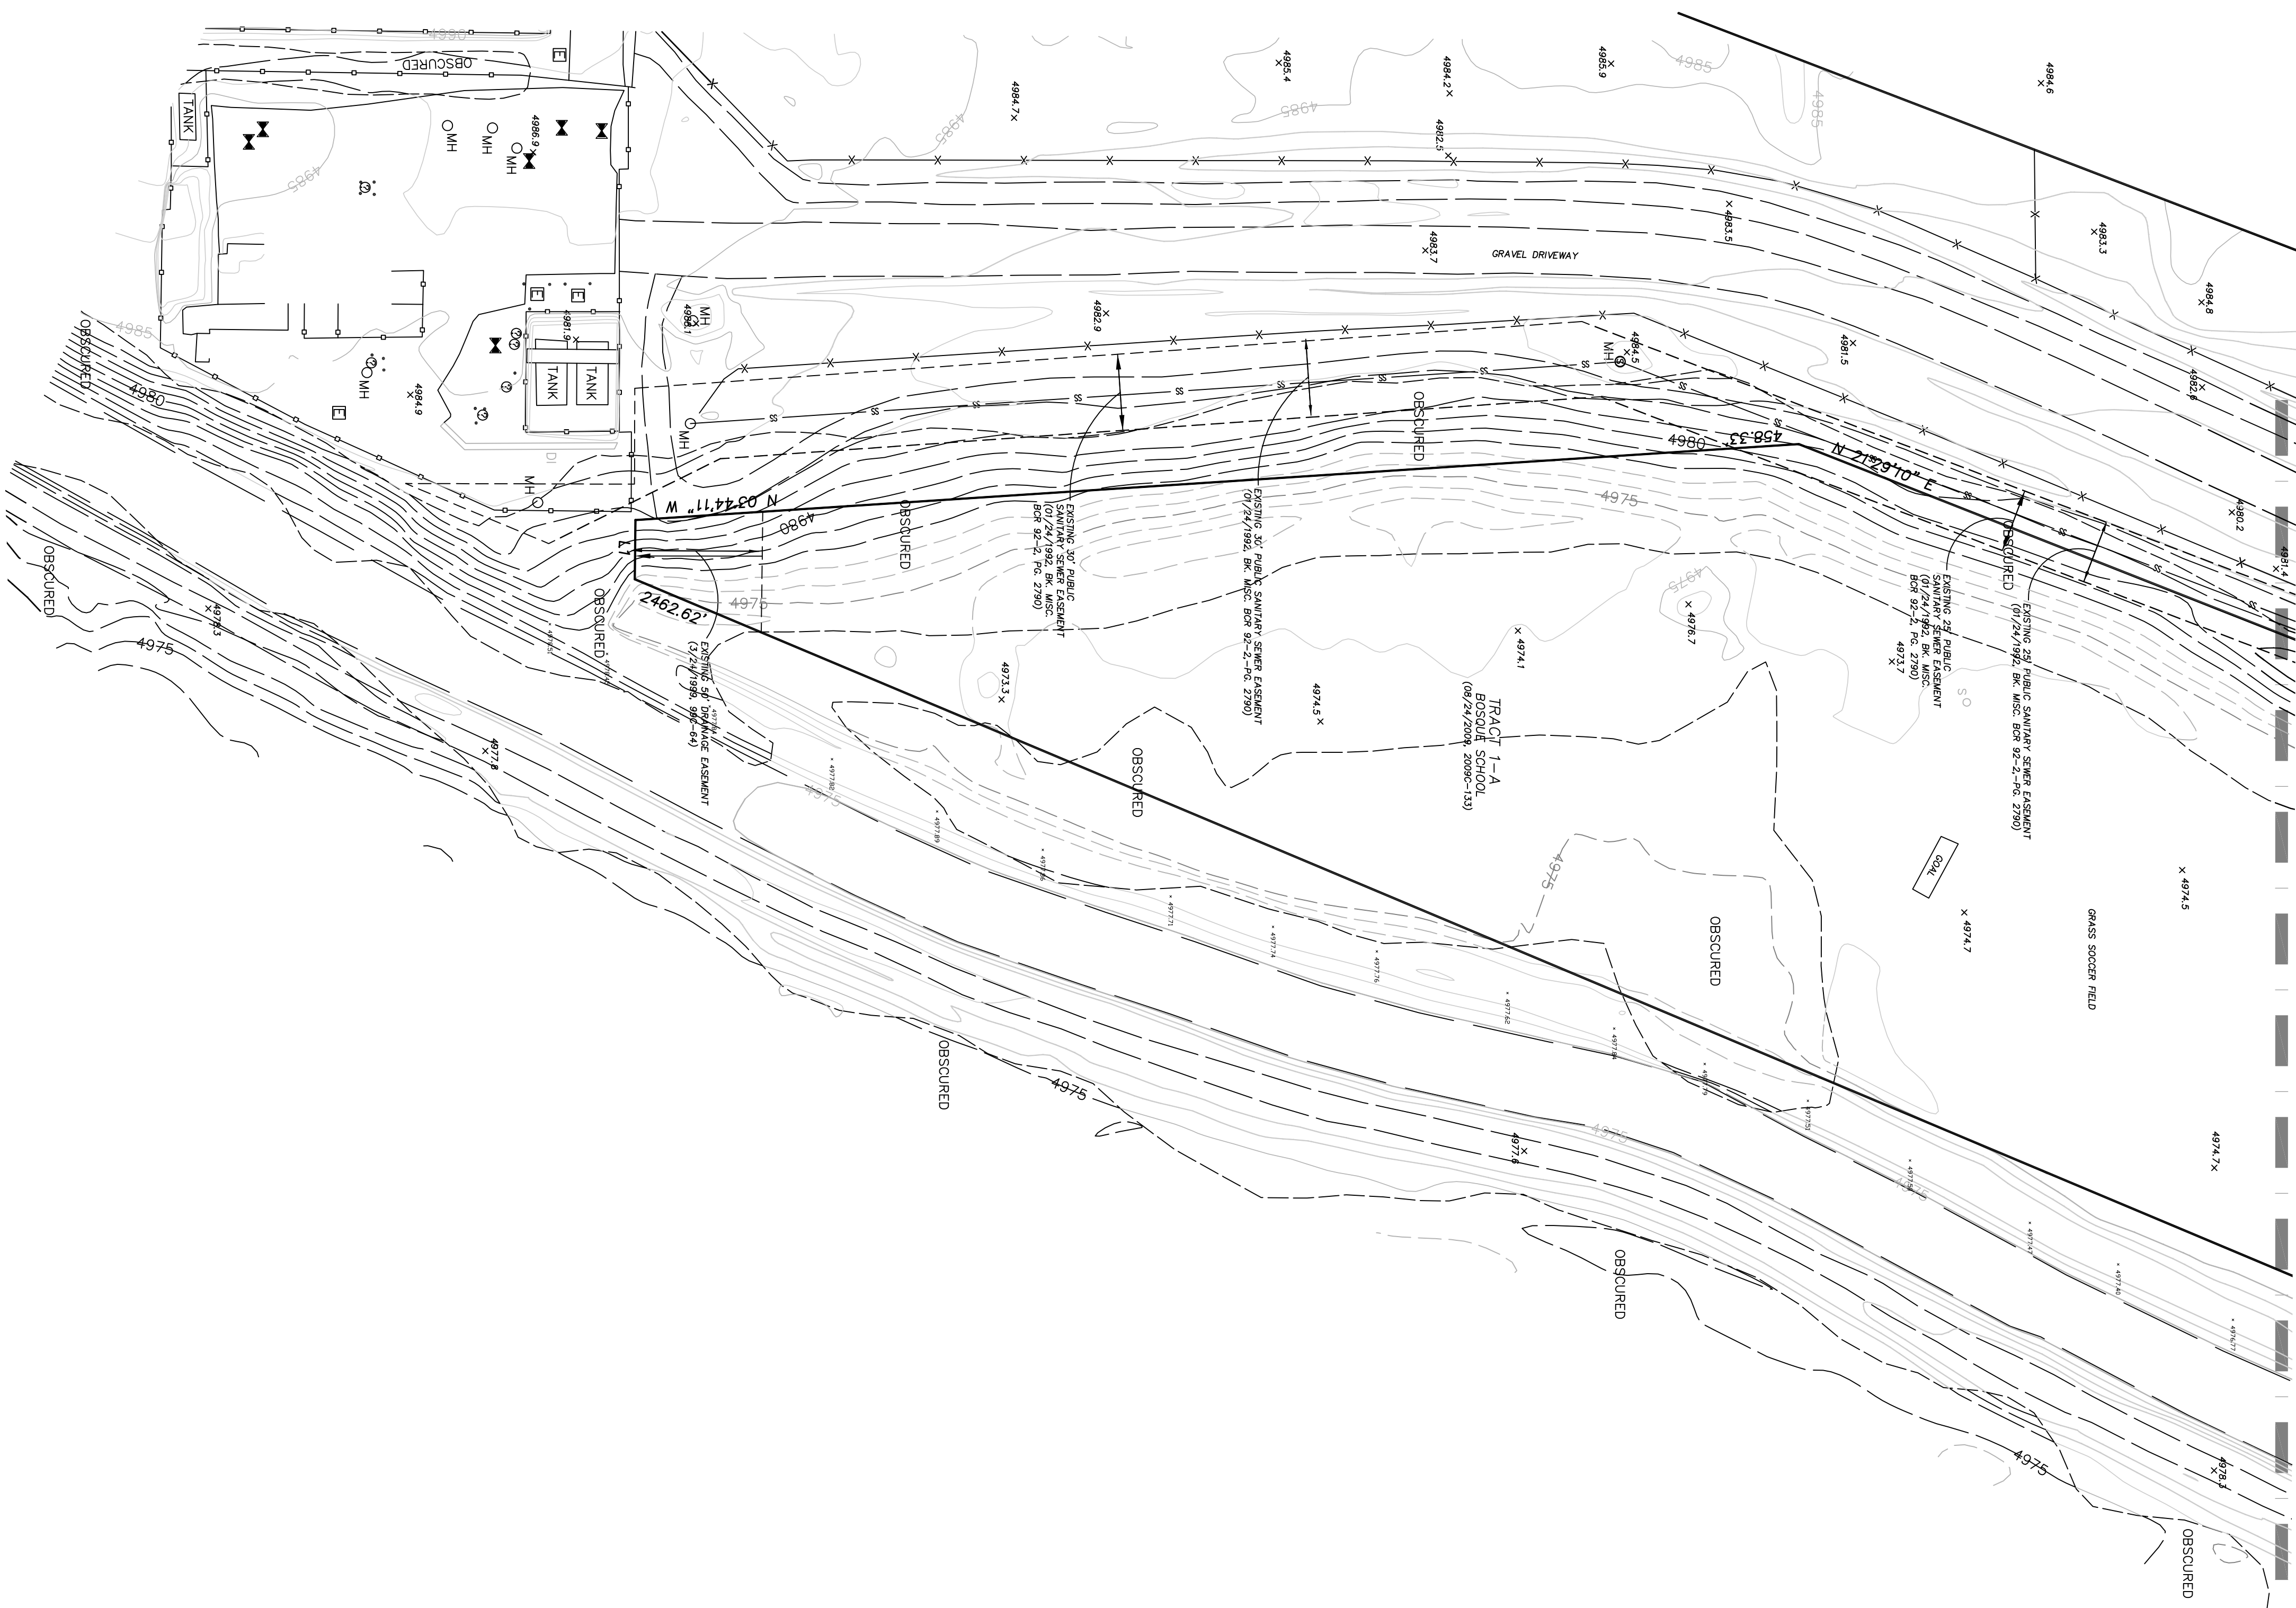

*Topographic Survey of
Portions of Tracts 1-A, 2-A and 2-B
Bosque School
City of Albuquerque, Bernalillo County, New Mexico
December 2012*

Legend

N 90°00'00" E RECORD BEARINGS AND DISTANCES
 DEOTES NO. 4 REBAR WITH YELLOW
 PLASTIC CAP TS 11993 SET THIS SURVEY
 FOUND AND USED MONUMENT
 AS DESIGNATED

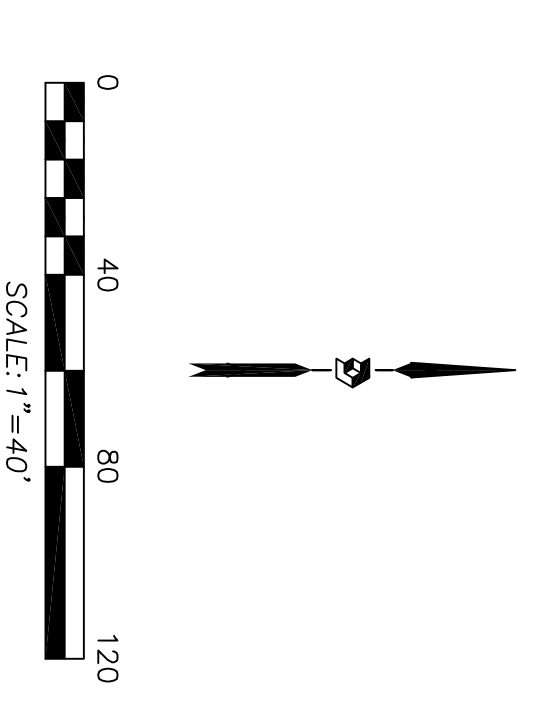

OFFICE LOCATION:
5571 Midway Park Place, NE
Albuquerque, NM 87109

MAILING ADDRESS:
PO Box 90636
Albuquerque, NM 87159

866.442.8011 TOLL FREE
505.856.5700 PHONE
505.856.7900 FAX