


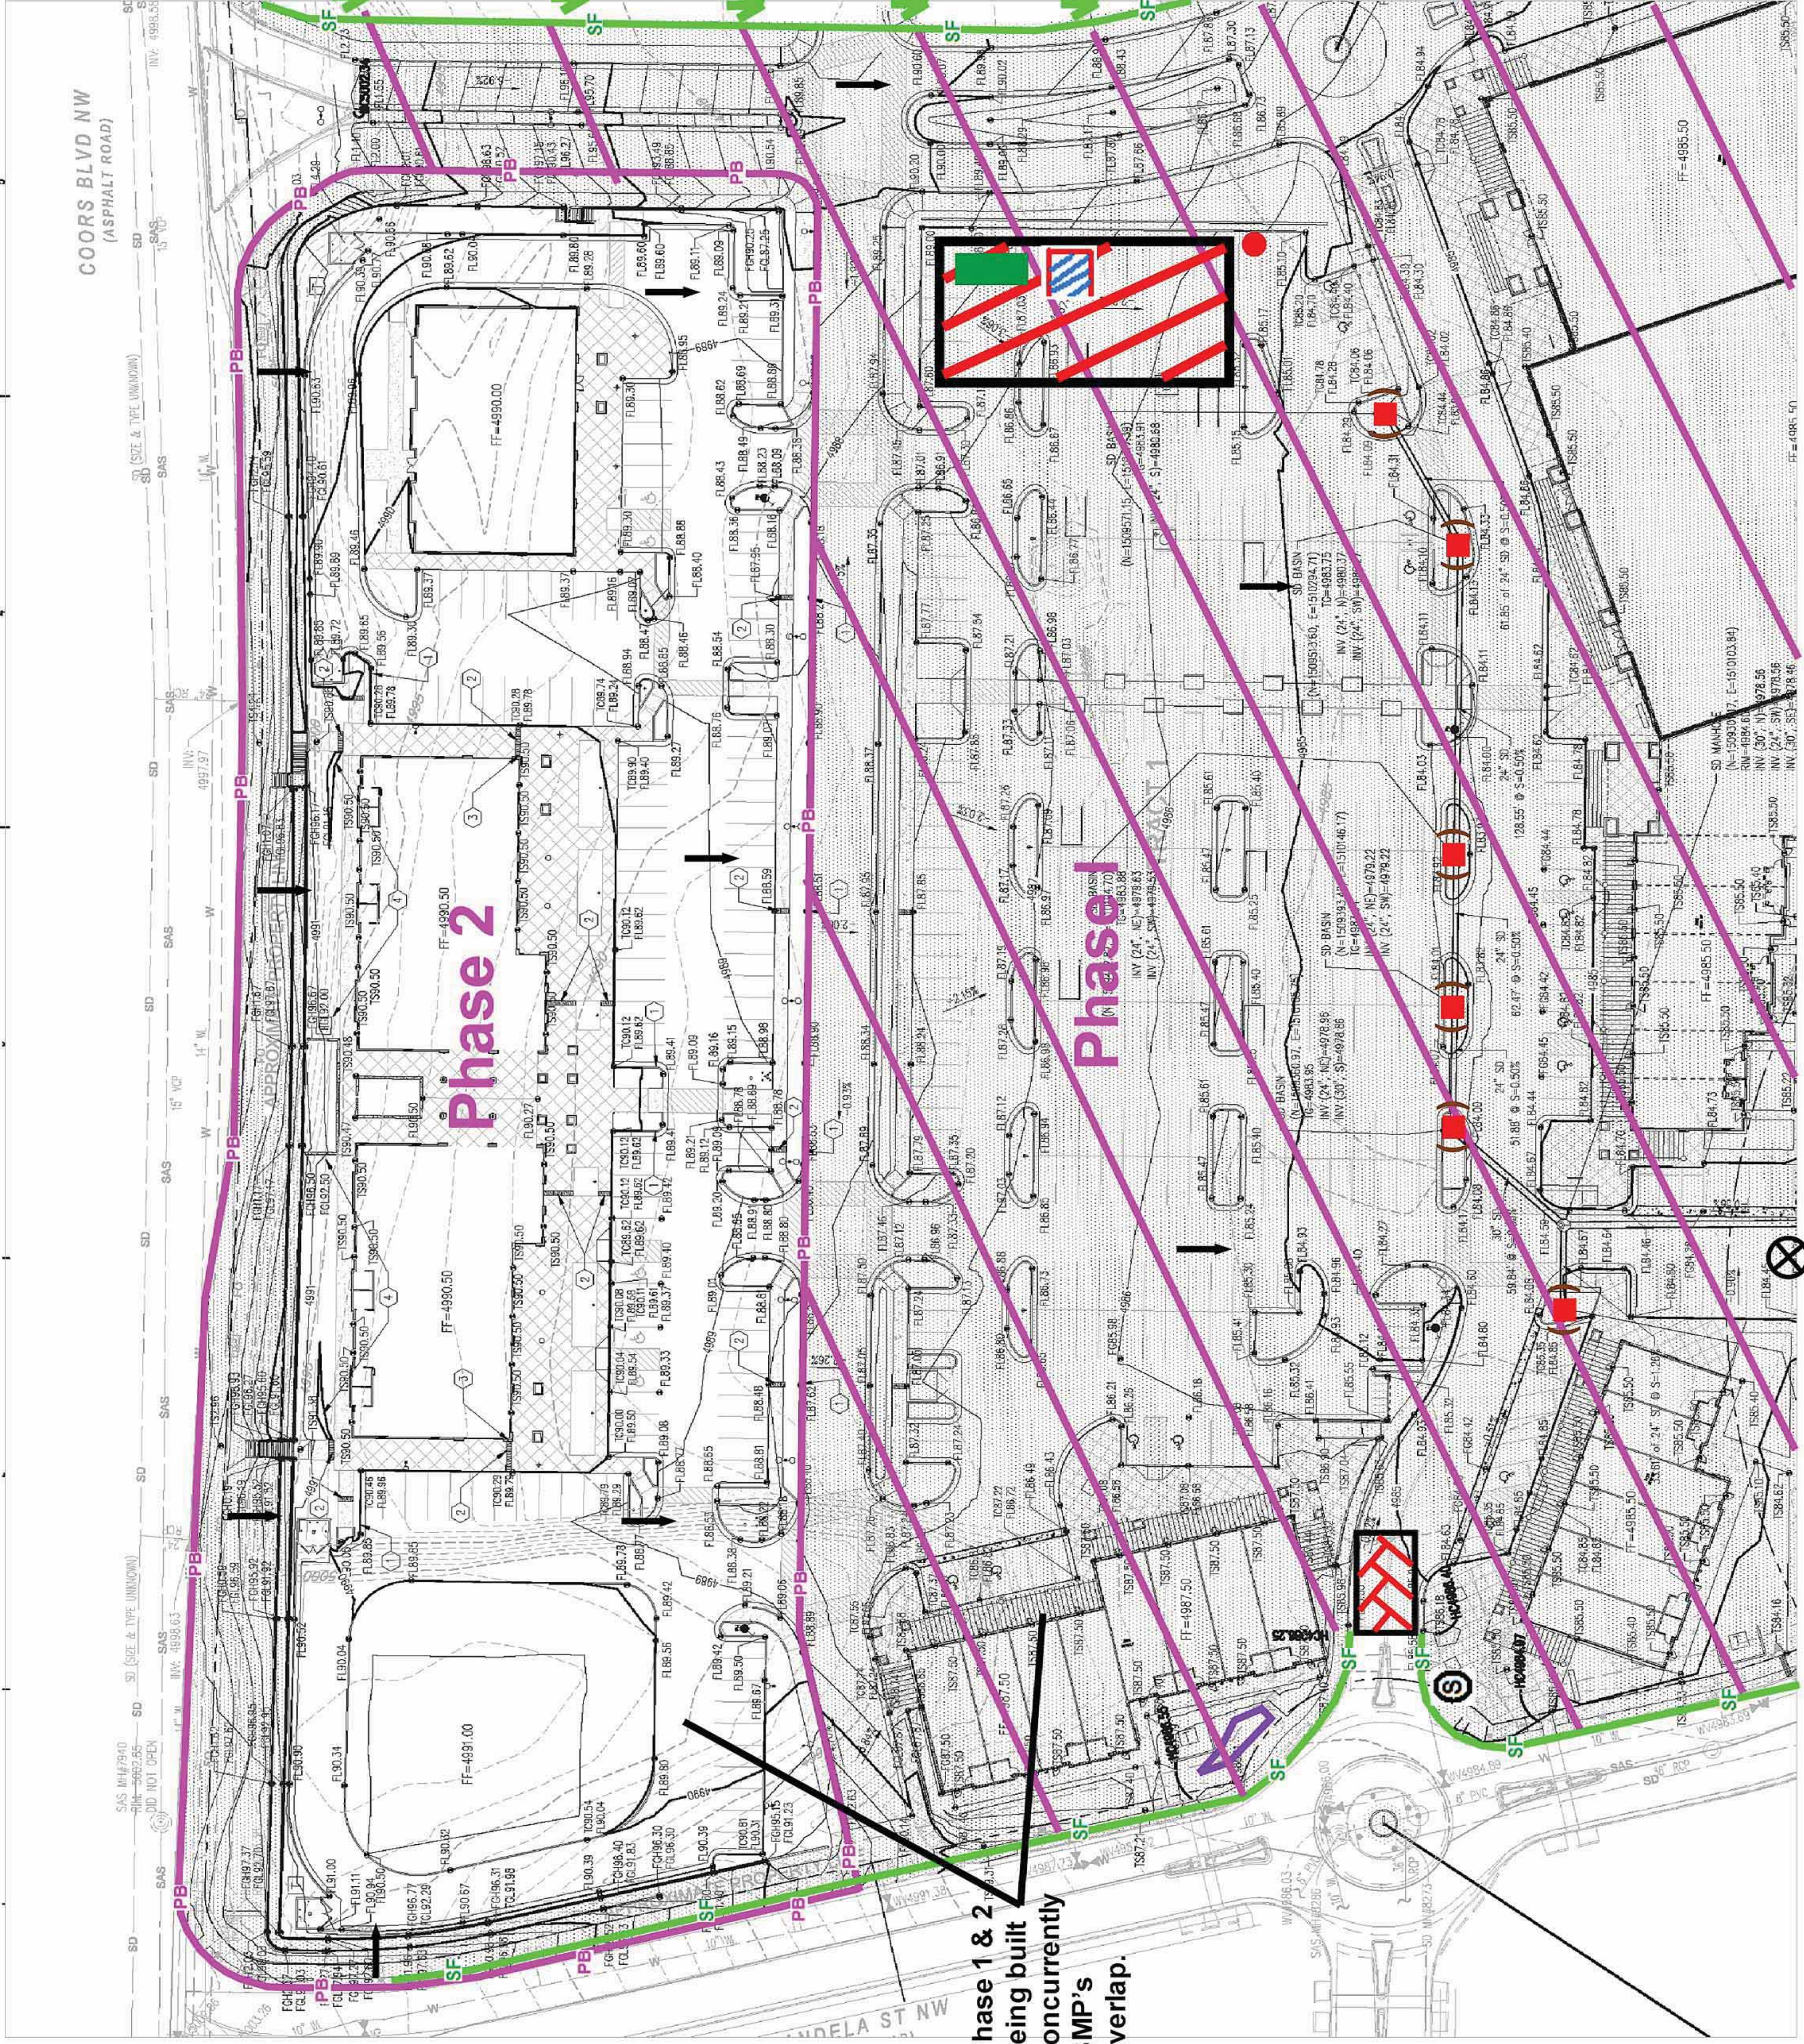

Erosion Sediment Control Plan

-  **PB** Project Perimeter & Disturbed Area
 **SF** Silt Fence
 Pre Flow & Post Flow
 Outfall
 Posting Sign
 Natural Buffer Zone / Maintain Existing Vegetation
 Staging Area
 Stabilized Construction Entrance
 Trash Receptacle
 Chemical Toilet
 Concrete Washout
 Retention Pond
 Proposed Storm Inlet - Install protection when the inlet becomes

**Andalucia - Building Shells E, F, G
and Site Work - Phase II**

Receiving Waters and Critical Habitat: Rio Grande is located 200 yards to the East.

Impairments: E. coli, Dissolved Oxygen, PCBs in Fish Tissue, Water Temperature

Grade: Before 2% to 3% After 1% to 2.5%