
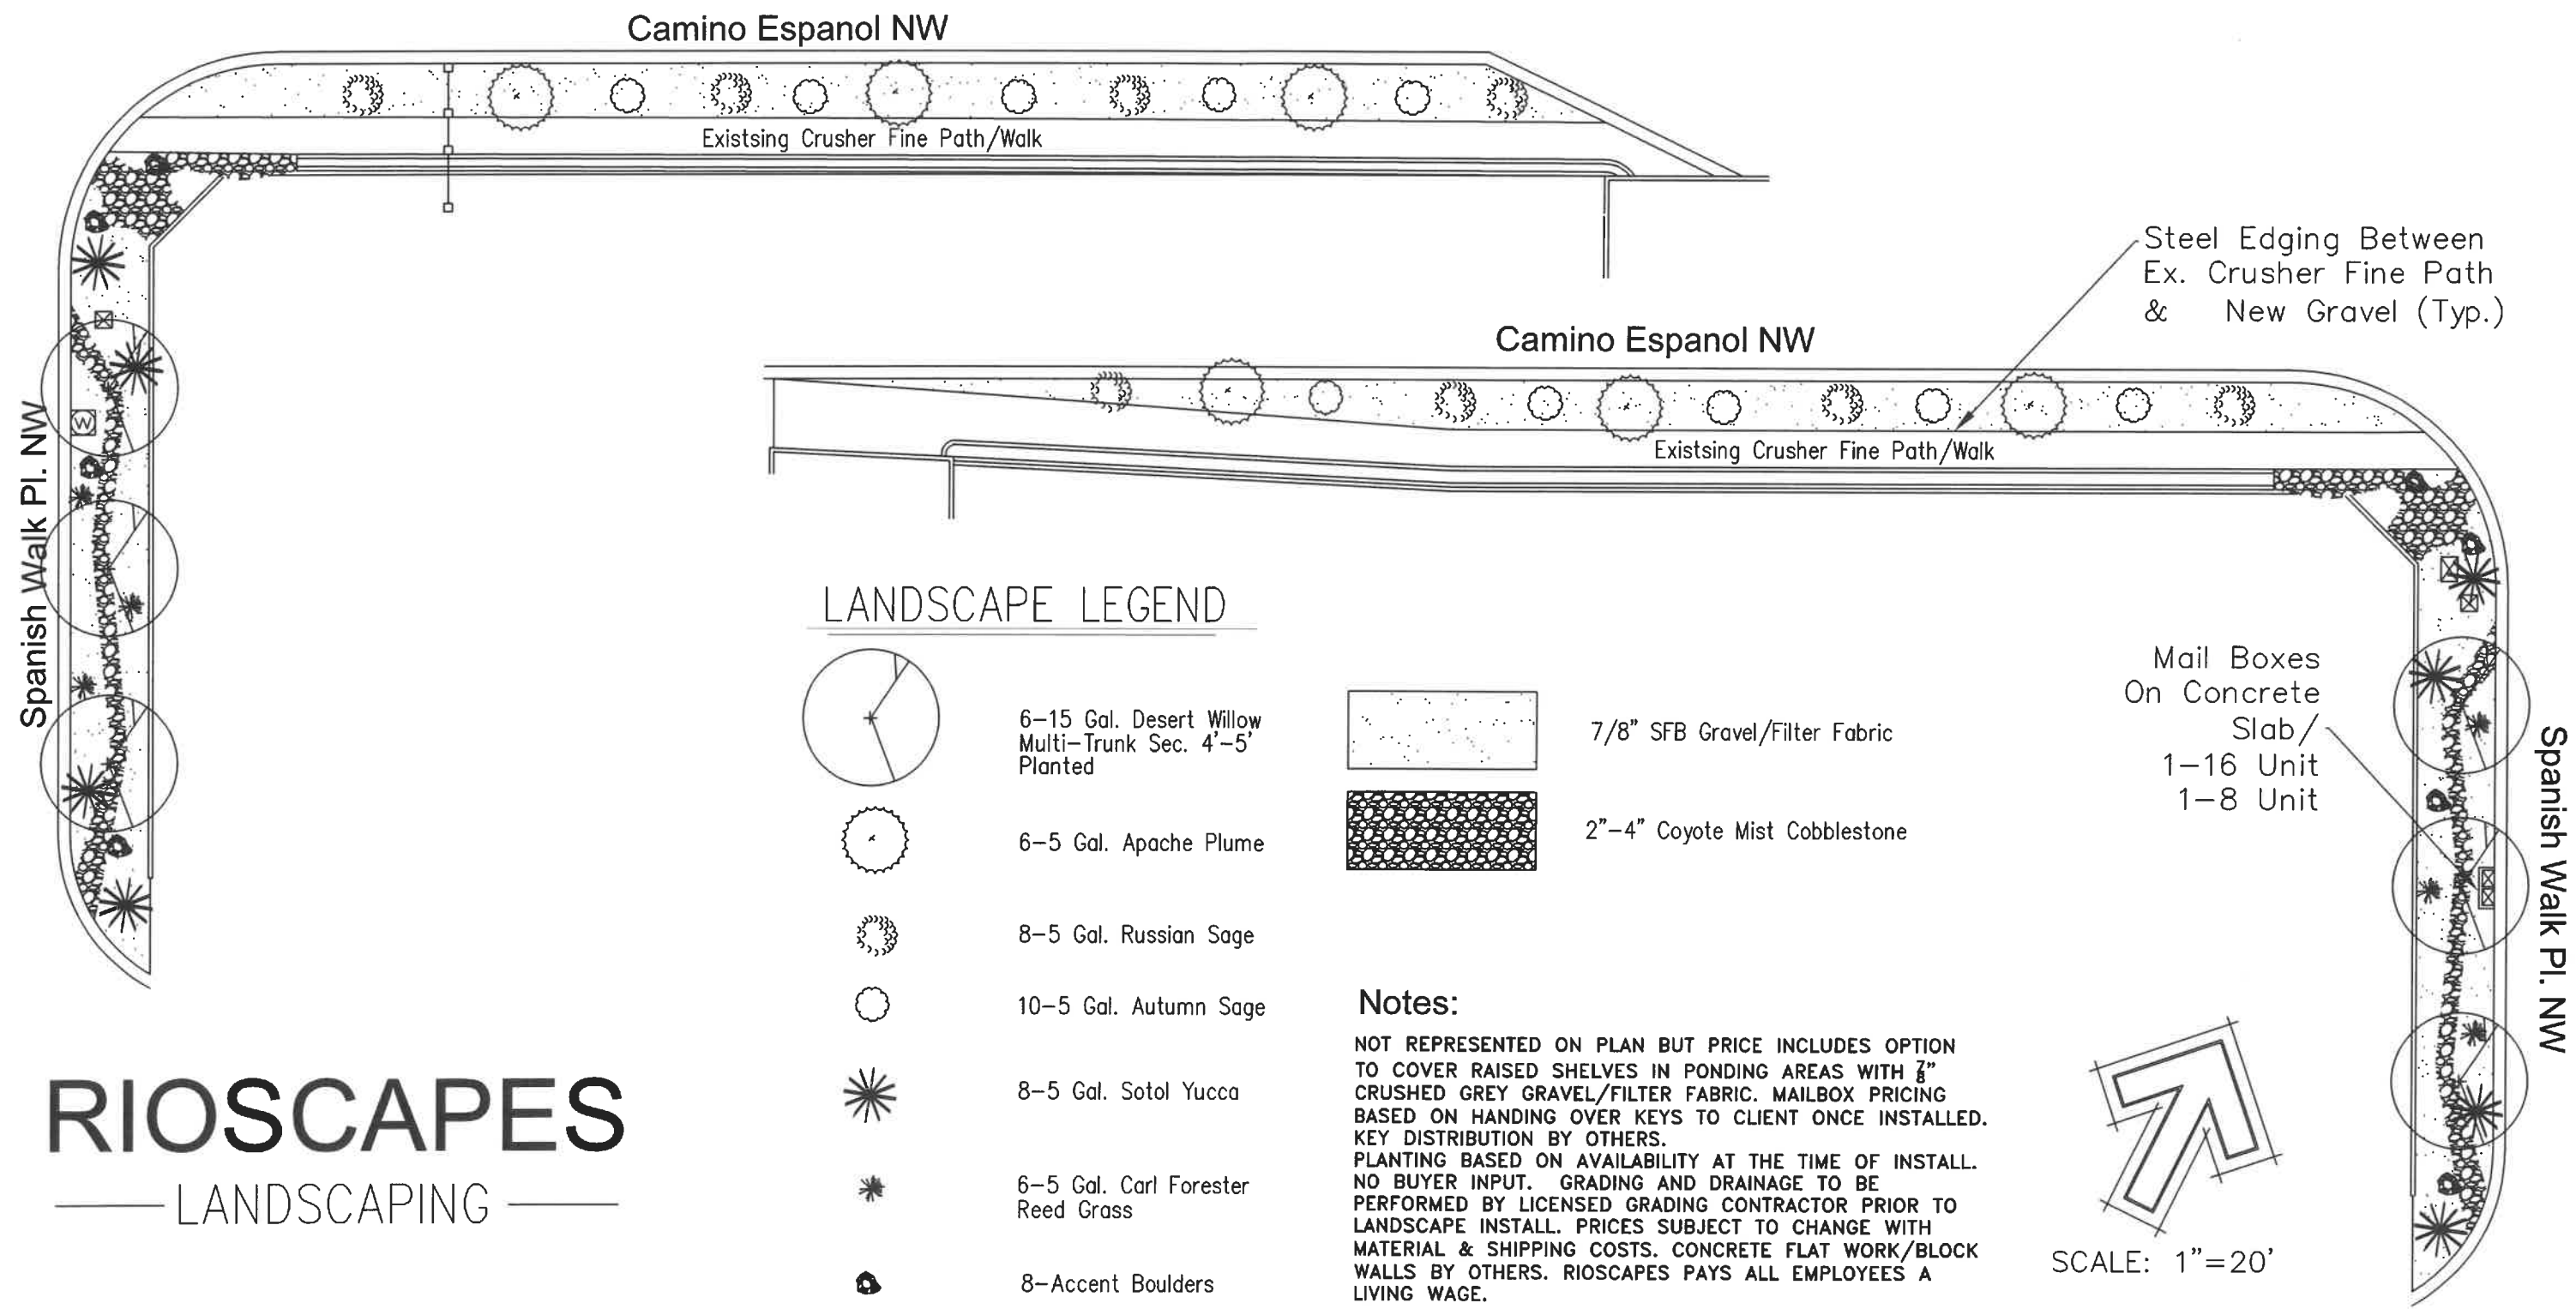


# Las Ventanas Homes

## Spanish Walk Community

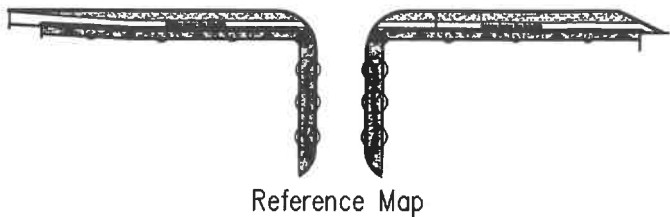

**RIOSCAPES**  
— LANDSCAPING —