

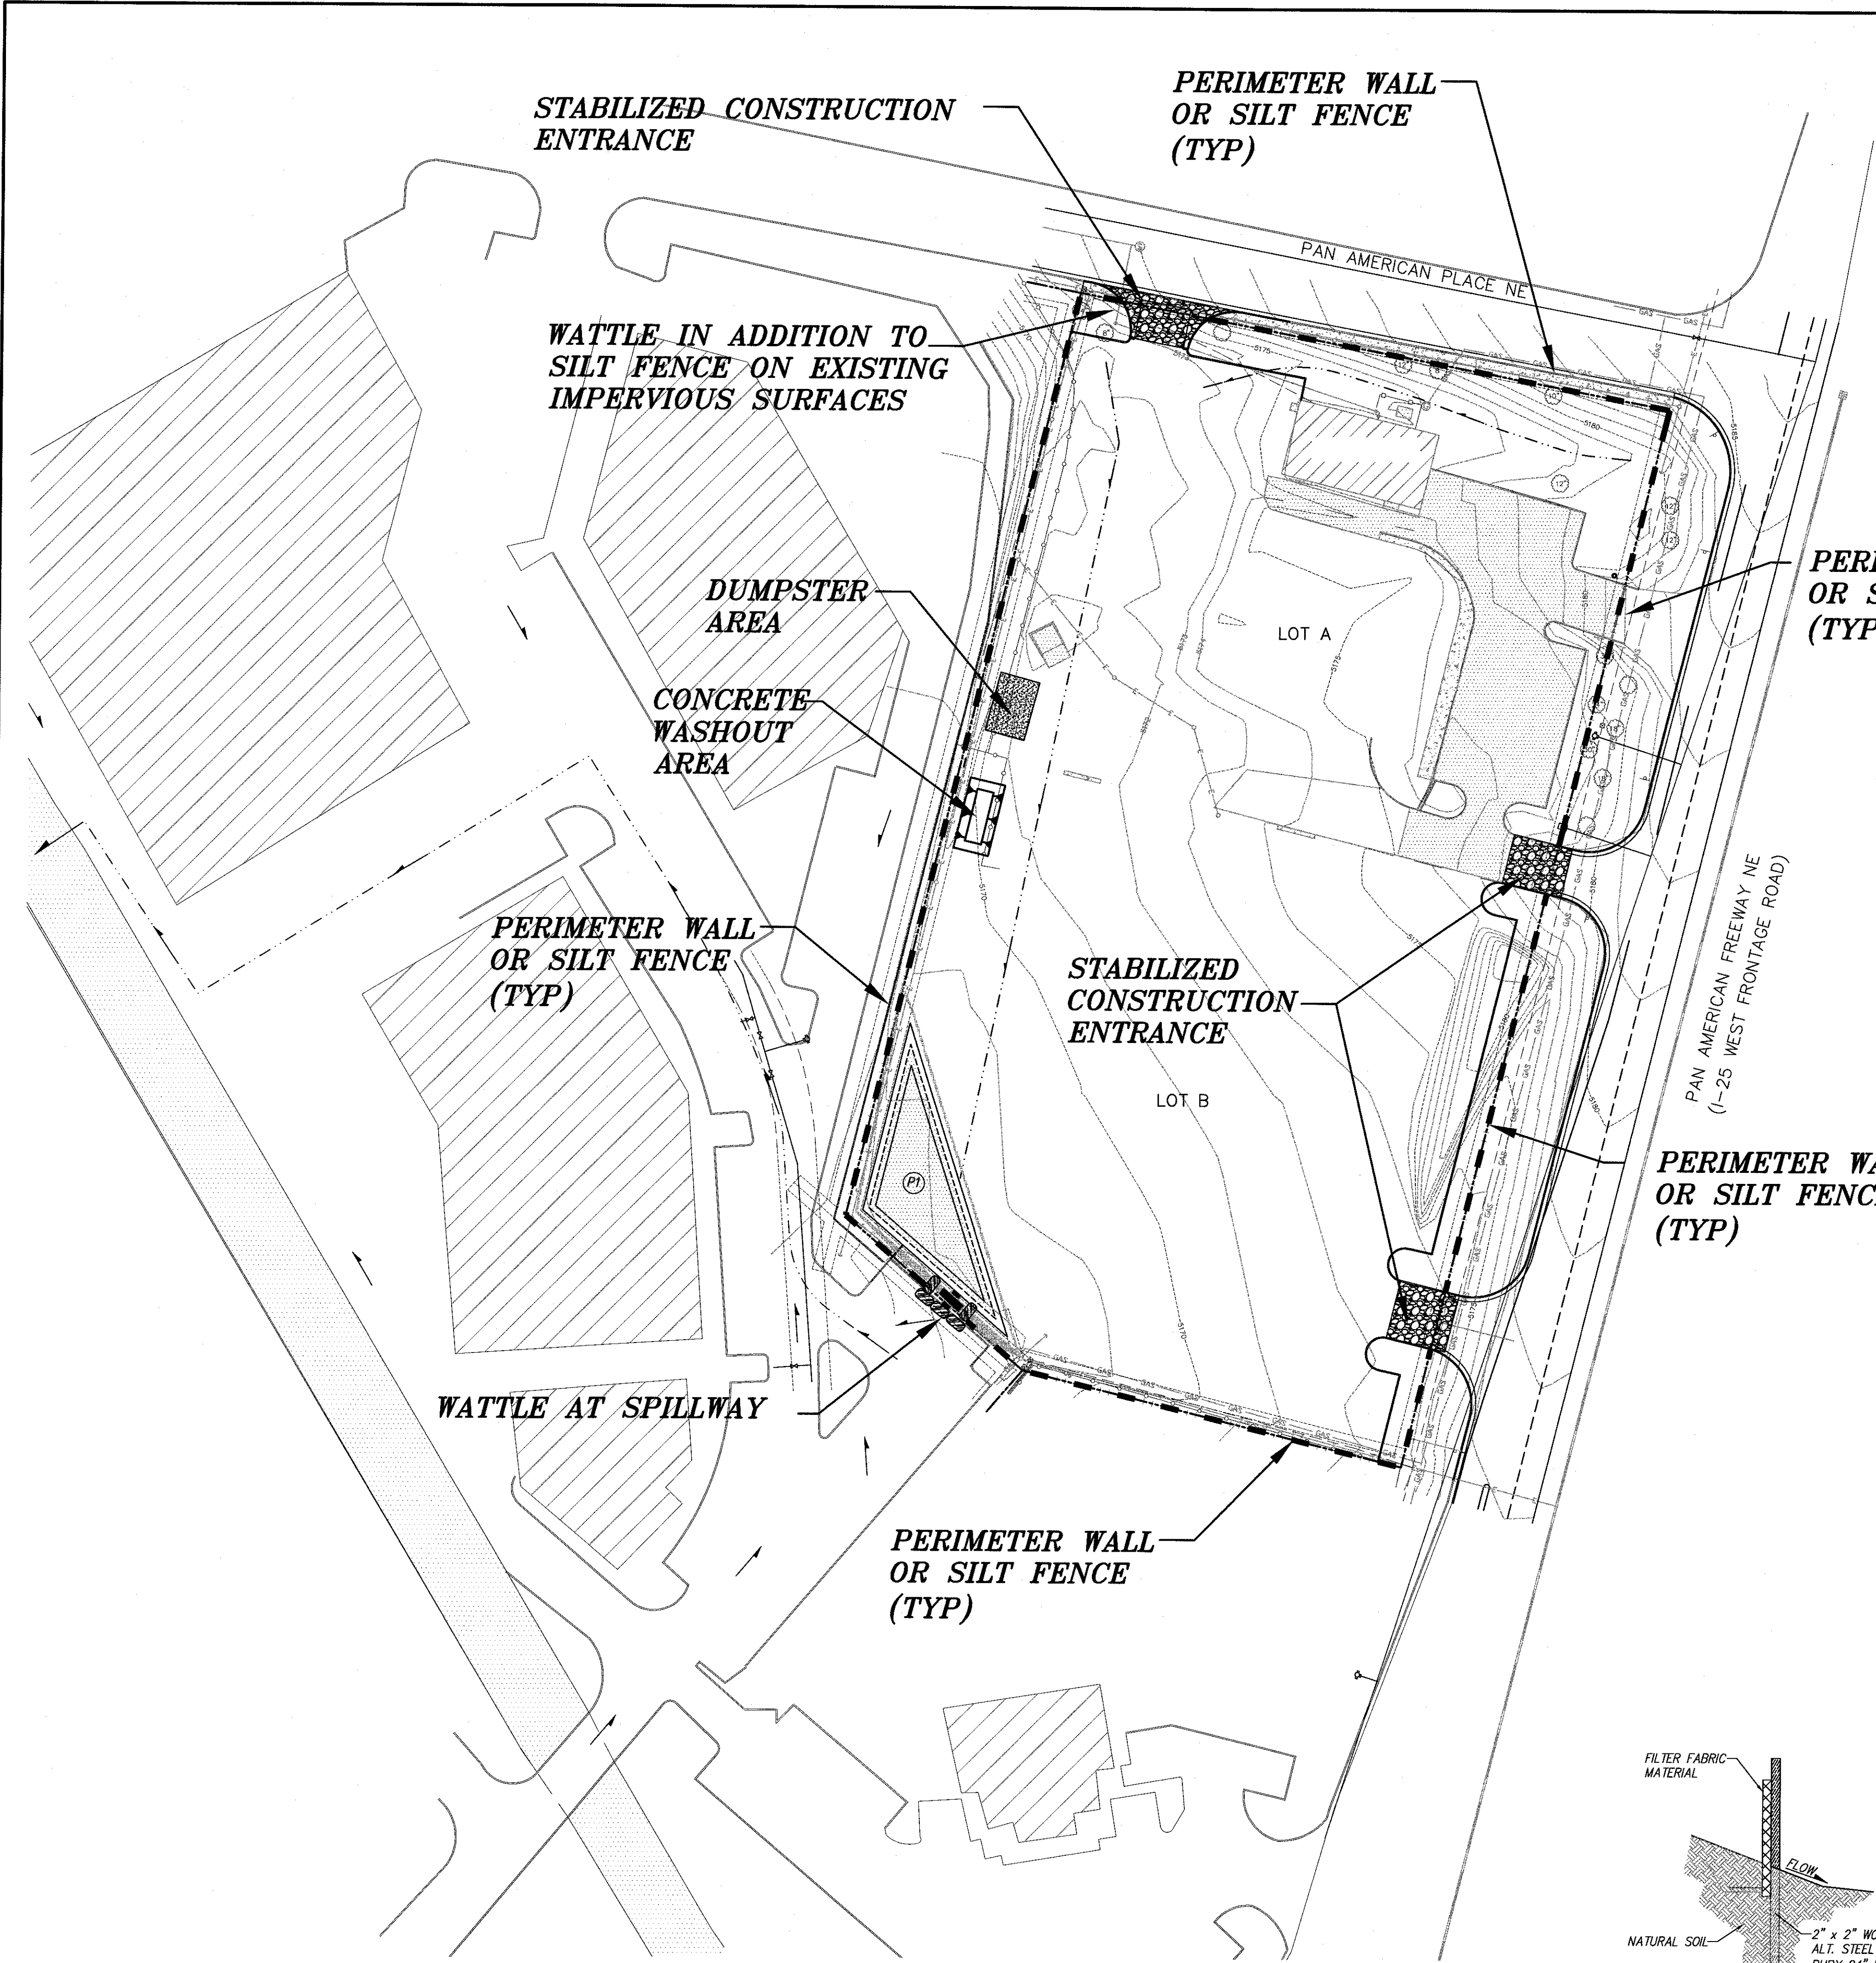
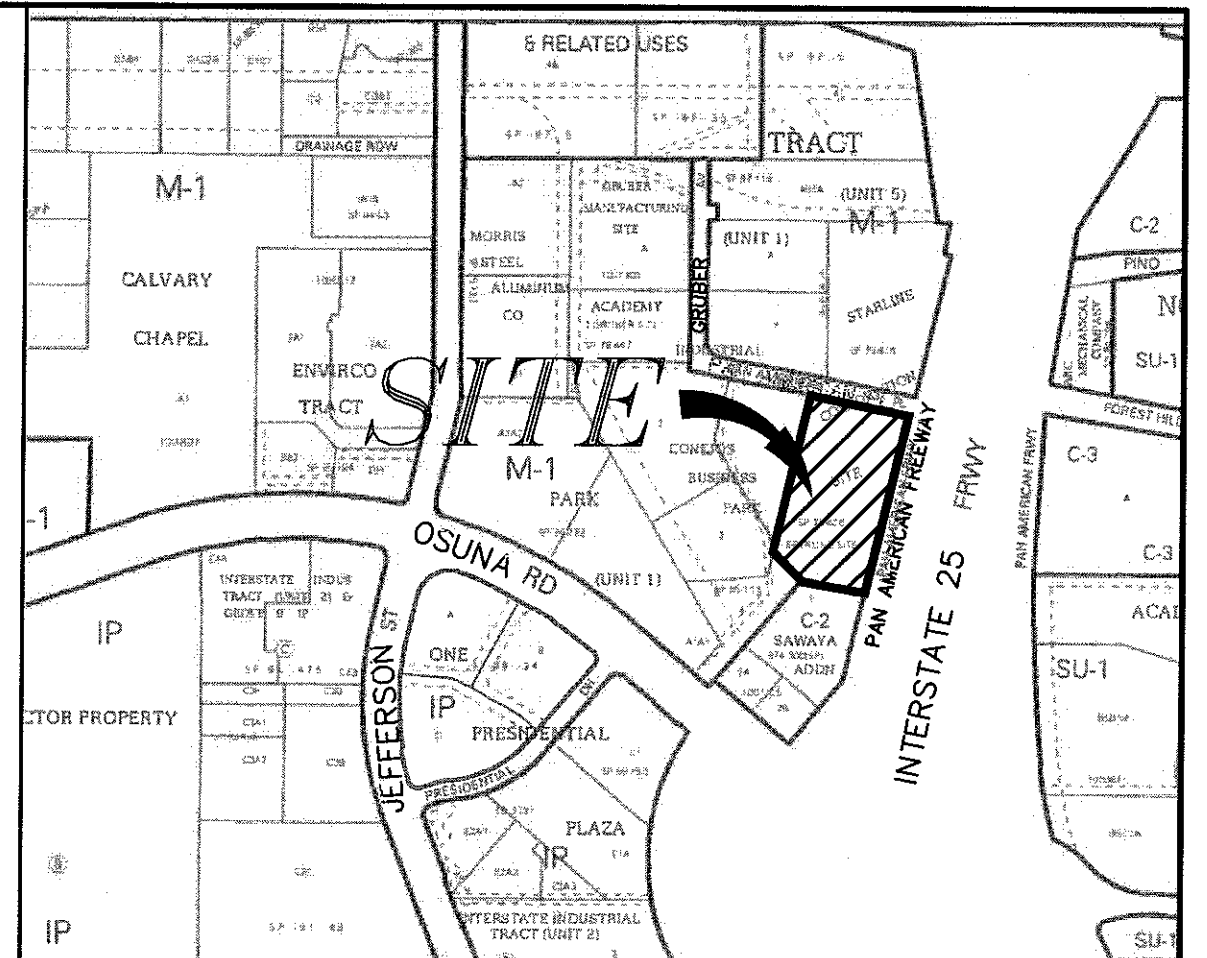
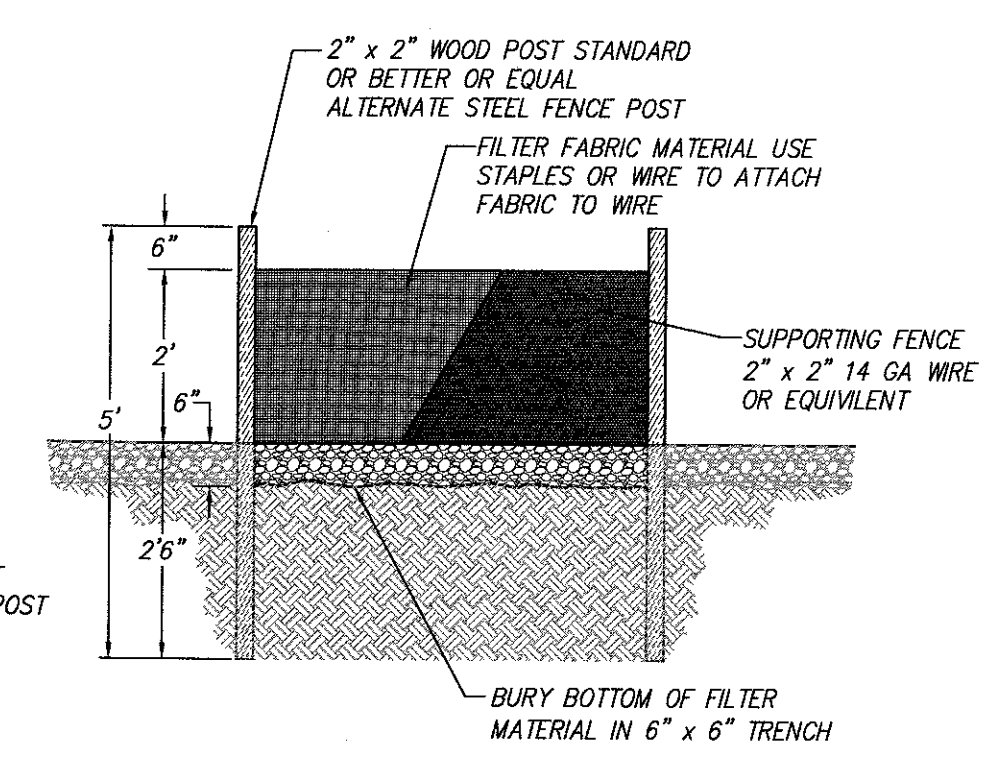
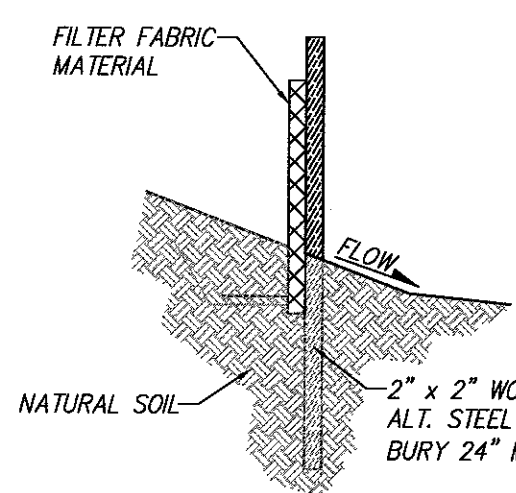


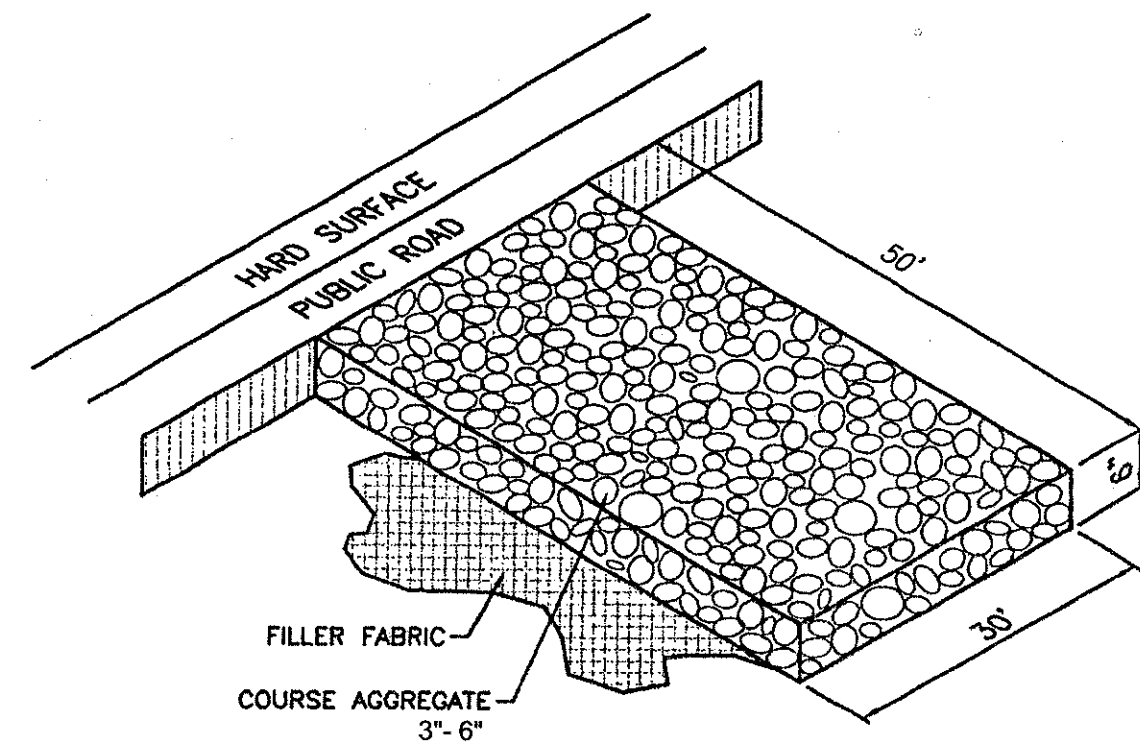



- GENERAL NOTES**
1. WHEN DOING WORK IN THE CITY ROW (EG. SIDEWALK, DRIVE PADS, UTILITIES) PREVENT DIRT FROM GETTING INTO THE STREET. IF DIRT IS PRESENT IN THE STREET, THE STREET SHOULD BE SWEEPED EVERY FEW DAYS OR THE SAME DAY IF RAIN IS IMMINENT.
 2. ALL SOIL DISTURBED DURING UTILITY TRENCHING SHOULD BE PLACED ON THE UPSTREAM SIDE OF THE STREET CUT AND THE AREA SWEEPED AFTER THE WORK IS COMPLETE.

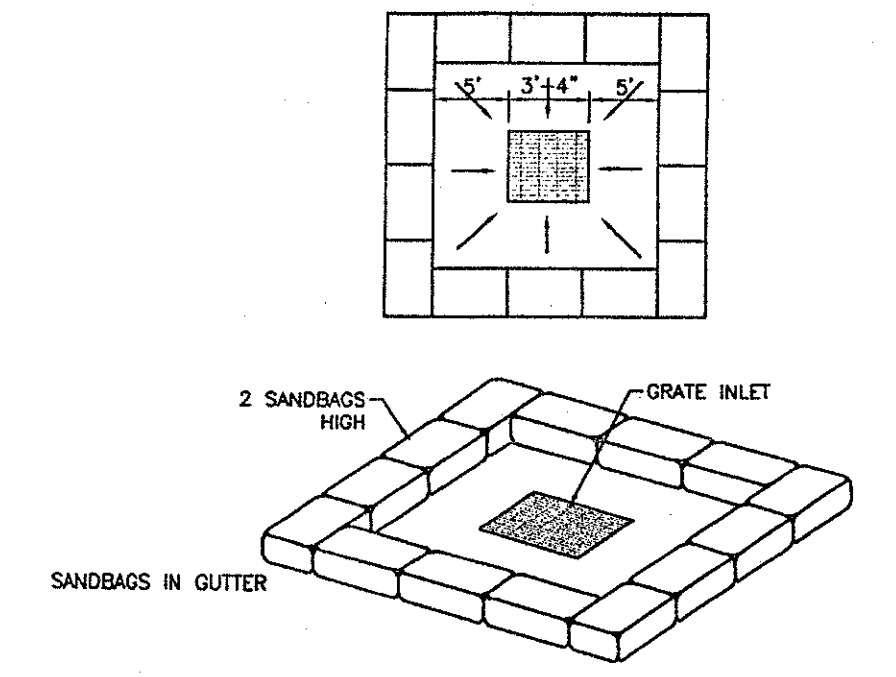

VICINITY MAP ZONE MAP: E-17-Z

LEGAL DESCRIPTION
PORTION OF EBERLINE SITE, ACADEMY INDUSTRIAL PARK, UNIT #1
WITHIN THE
ELENA CALLEGOS GRANT, PROJECTED SECTION 26
TOWNSHIP 11 NORTH, RANGE 3E, NMPM
CITY OF ALBUQUERQUE, BERNALILLO COUNTY, NM

- LEGEND**
- PERIMETER WALL OR SILT FENCE (TYPICAL)
 - CONCRETE WASHOUT AREA
 - COMPACTED CONSTRUCTION ENTRANCE
 - DUMPSTER AREA
 - WATTLES (AROUND SD INLETS TYPICAL)

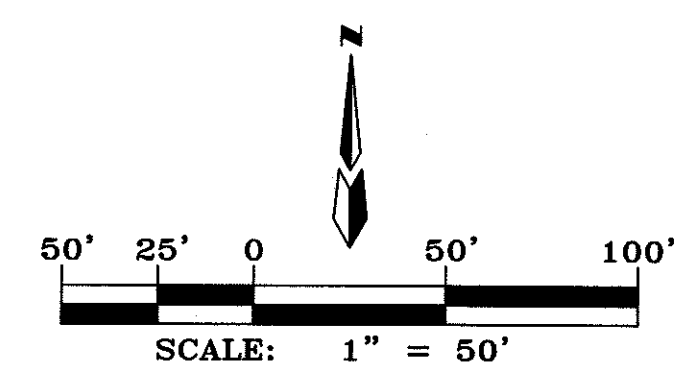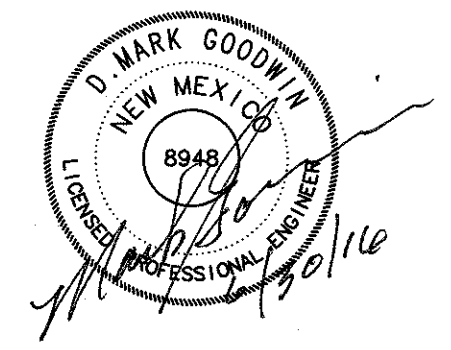

MCT - FRONTAGE ROAD
EROSION SEDIMENT CONTROL PLAN

dmg MARK GOODWIN & ASSOCIATES, P.A.
CONSULTING ENGINEERS
P.O. BOX 90606
ALBUQUERQUE, NEW MEXICO 87199
(505)828-2200, FAX (505)797-9539

Designed: KMK Drawn: KMK Checked: DMG Sheet 1 of 1
Scale: Date: 07-2016 Job: A16039