



City of Albuquerque

P.O. BOX 1293 ALBUQUERQUE, NEW MEXICO 87103

October 25, 2000

Scott McGee, P.E.
Isaacson & Arfman
128 Monroe NE
Albuquerque, Nm 87108


***RE: ARROYO DEL OSO ELEMENTARY SCHOOL (E18-D7A). ENGINEER'S
CERTIFICATION FOR CERTIFICATE OF OCCUPANCY APPROVAL, ENGINEER'S
STAMP DATED OCTOBER 23, 2000.***

Dear Mr. McGee:

Based on the information provided on your October 23, 2000 submittal, the above referenced project is approved for Certificate of Occupancy.

If I can be of further assistance, please feel free to contact me at 924-3984.

Sincerely,

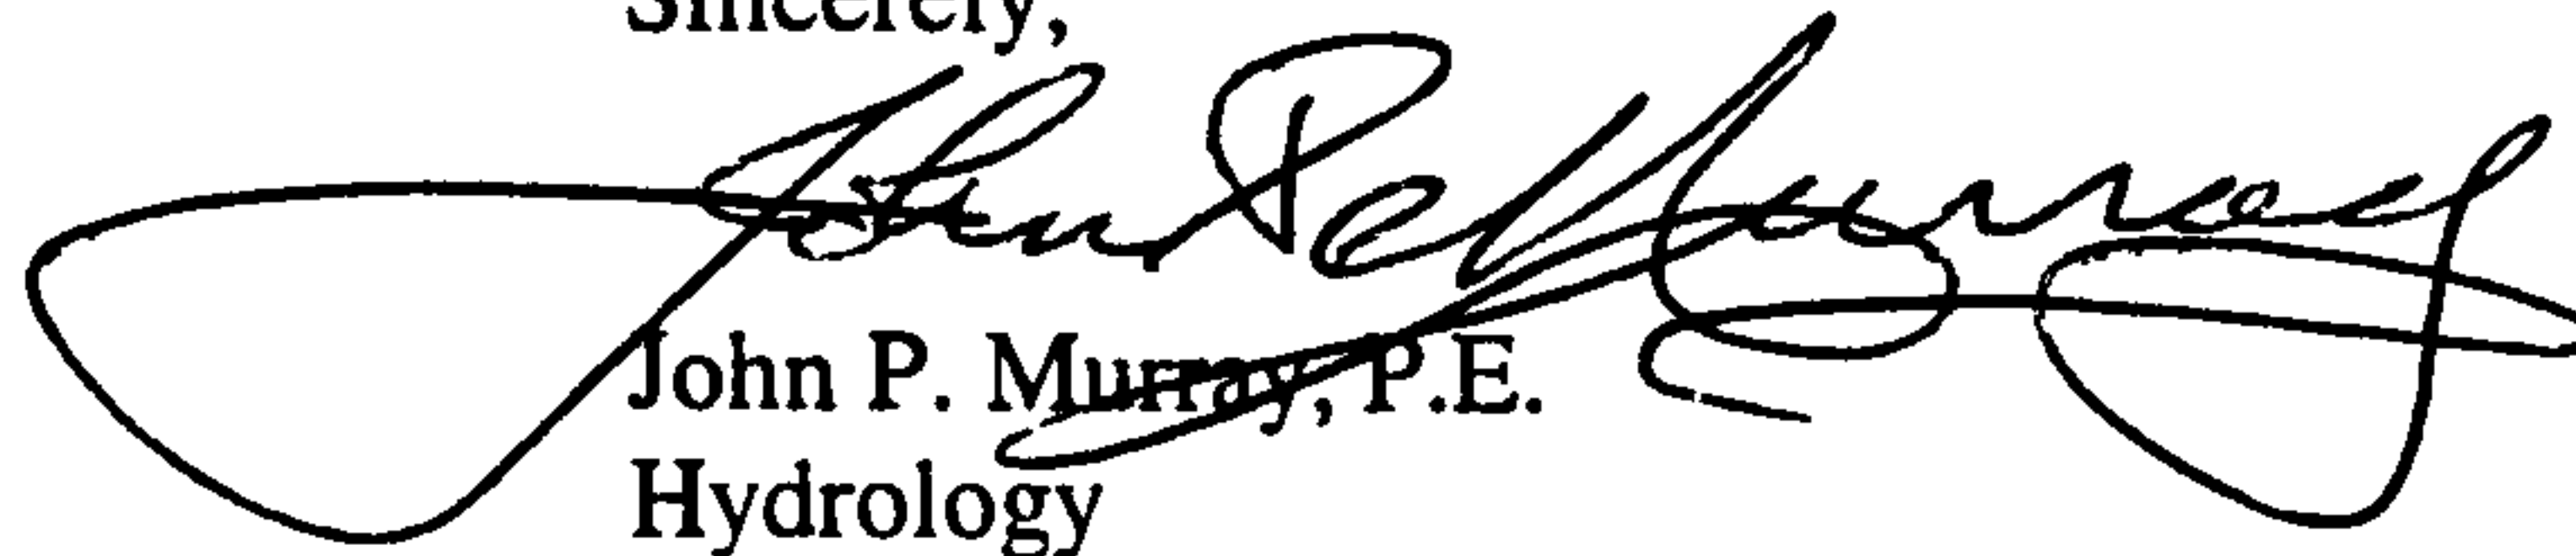

John P. Murray, P.E.
Hydrology

c: Whitney Reiersen
✓ File



City of Albuquerque

P.O. BOX 1293 ALBUQUERQUE, NEW MEXICO 87103

December 27, 1999

Scott McGee, PE
Isaacson & Arfman
128 Monroe St NE
Albuquerque, NM 87108

**Re: Arroyo del Oso Elementary School Grading & Drainage Plan
Engineer's Stamp dated 10-27-99 (E18/D7A)**

Dear Mr. McGee,

Based upon the information provided in your submittal dated 10-27-99, it appears that you have satisfactorily addressed the City's comments; therefore the above referenced plan is approved for Building Permit.

Please attach a copy of this approved plan to the construction sets prior to sign-off by Hydrology.

Also, prior to Certificate of Occupancy release, Engineer Certification per the DPM checklist will be required.

If you have any questions about my comments, you can contact me at 924-3986.

Sincerely,

Bradley L. Bingham, PE
Hydrology Review Engineer

C: file



City of Albuquerque

P.O. BOX 1293 ALBUQUERQUE, NEW MEXICO 87103

May 25, 1994

Mr. Jeff Mortensen
Jeff Mortensen & Assoc.
6010B Midway Park Blvd. NE
Albuquerque, NM 87109

RE: BUILDING PERMIT SUBMITTAL FOR ARROYO DEL OSO ELEMENTARY SCHOOL (E-18/D7A)
ENGINEER'S STAMP DATED 5/23/94

Dear Mr. Mortensen:

Based upon your 5/24/94 submittal, the referenced project is approved for Building Permit. The proposed improvements should have no adverse impacts on downstream conditions, therefore, no additional drainage improvements appear warranted at this time.

Please see to it that a copy of this letter is attached to the construction drawings for signoff.


If I can be of further assistance, feel free to contact me at 768-3622.

Cordially,

Scott Davis
PWD, Hydrology Division

(WP+8548)

c: Andrew Garcia
File

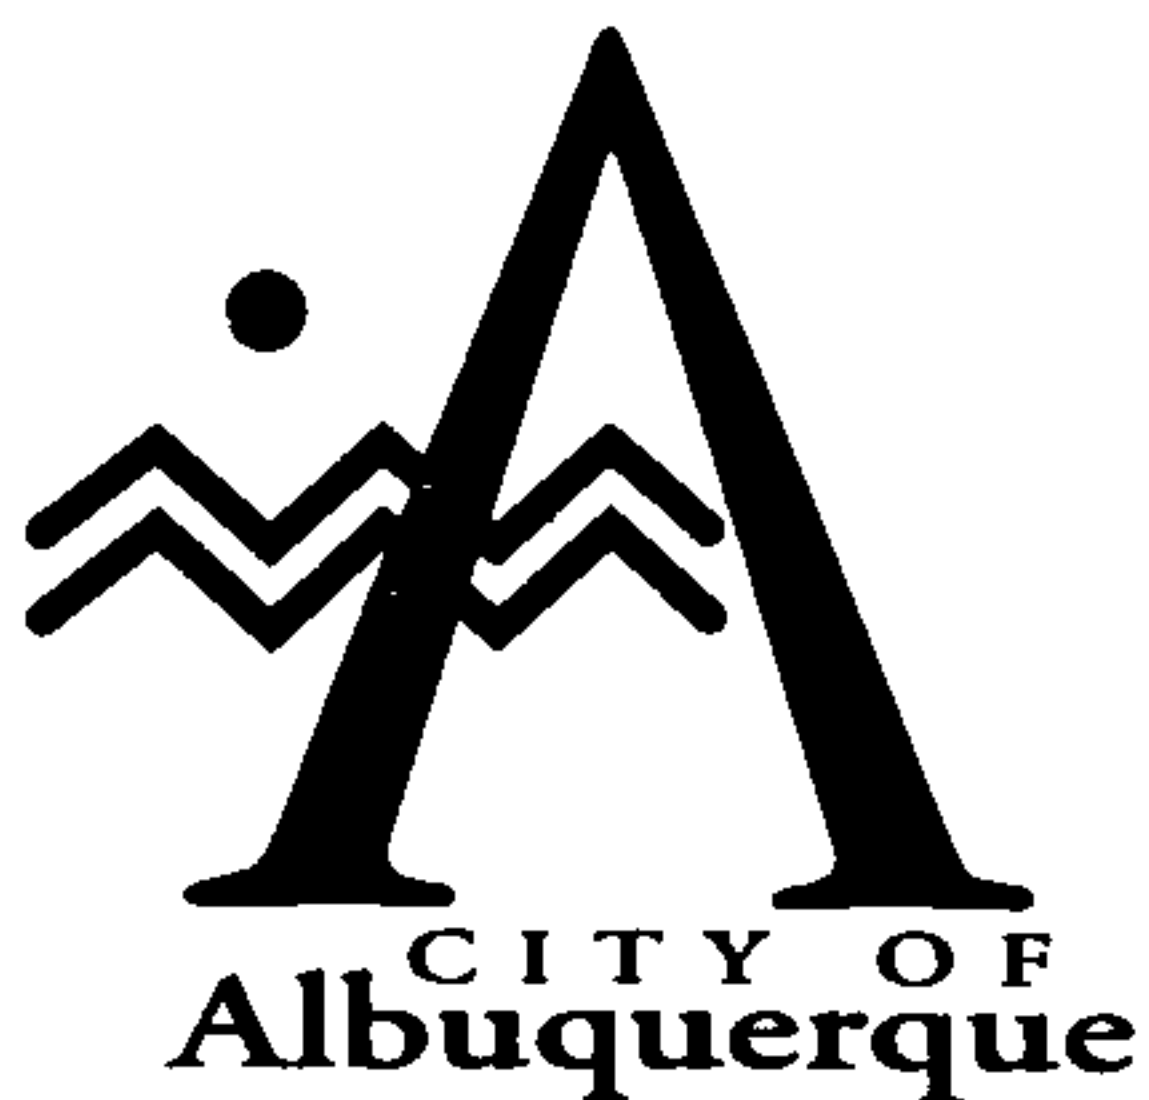

February 26, 1997

Martin J. Chávez, Mayor


Mr. Tag Gay
Bohannon-Huston, Inc.
7500 Jefferson NE
Albuquerque, NM 87109

**RE: DRAINAGE PLAN FOR ARROYO DEL OSO PLAYGROUND (E18-D7A)
DATED 2/13/97.**

Dear Mr. Gay:

The above referenced plan is approved. Upon completion of the project, the design engineer will need to certify the project. If you have any questions, feel free to contact me at 768-2654

Sincerely,




Carlos A. Montoya, P.E.
PWD/Hydrology Division

CAM/dl

c: Andrew Garcia
File

Good for You, Albuquerque!



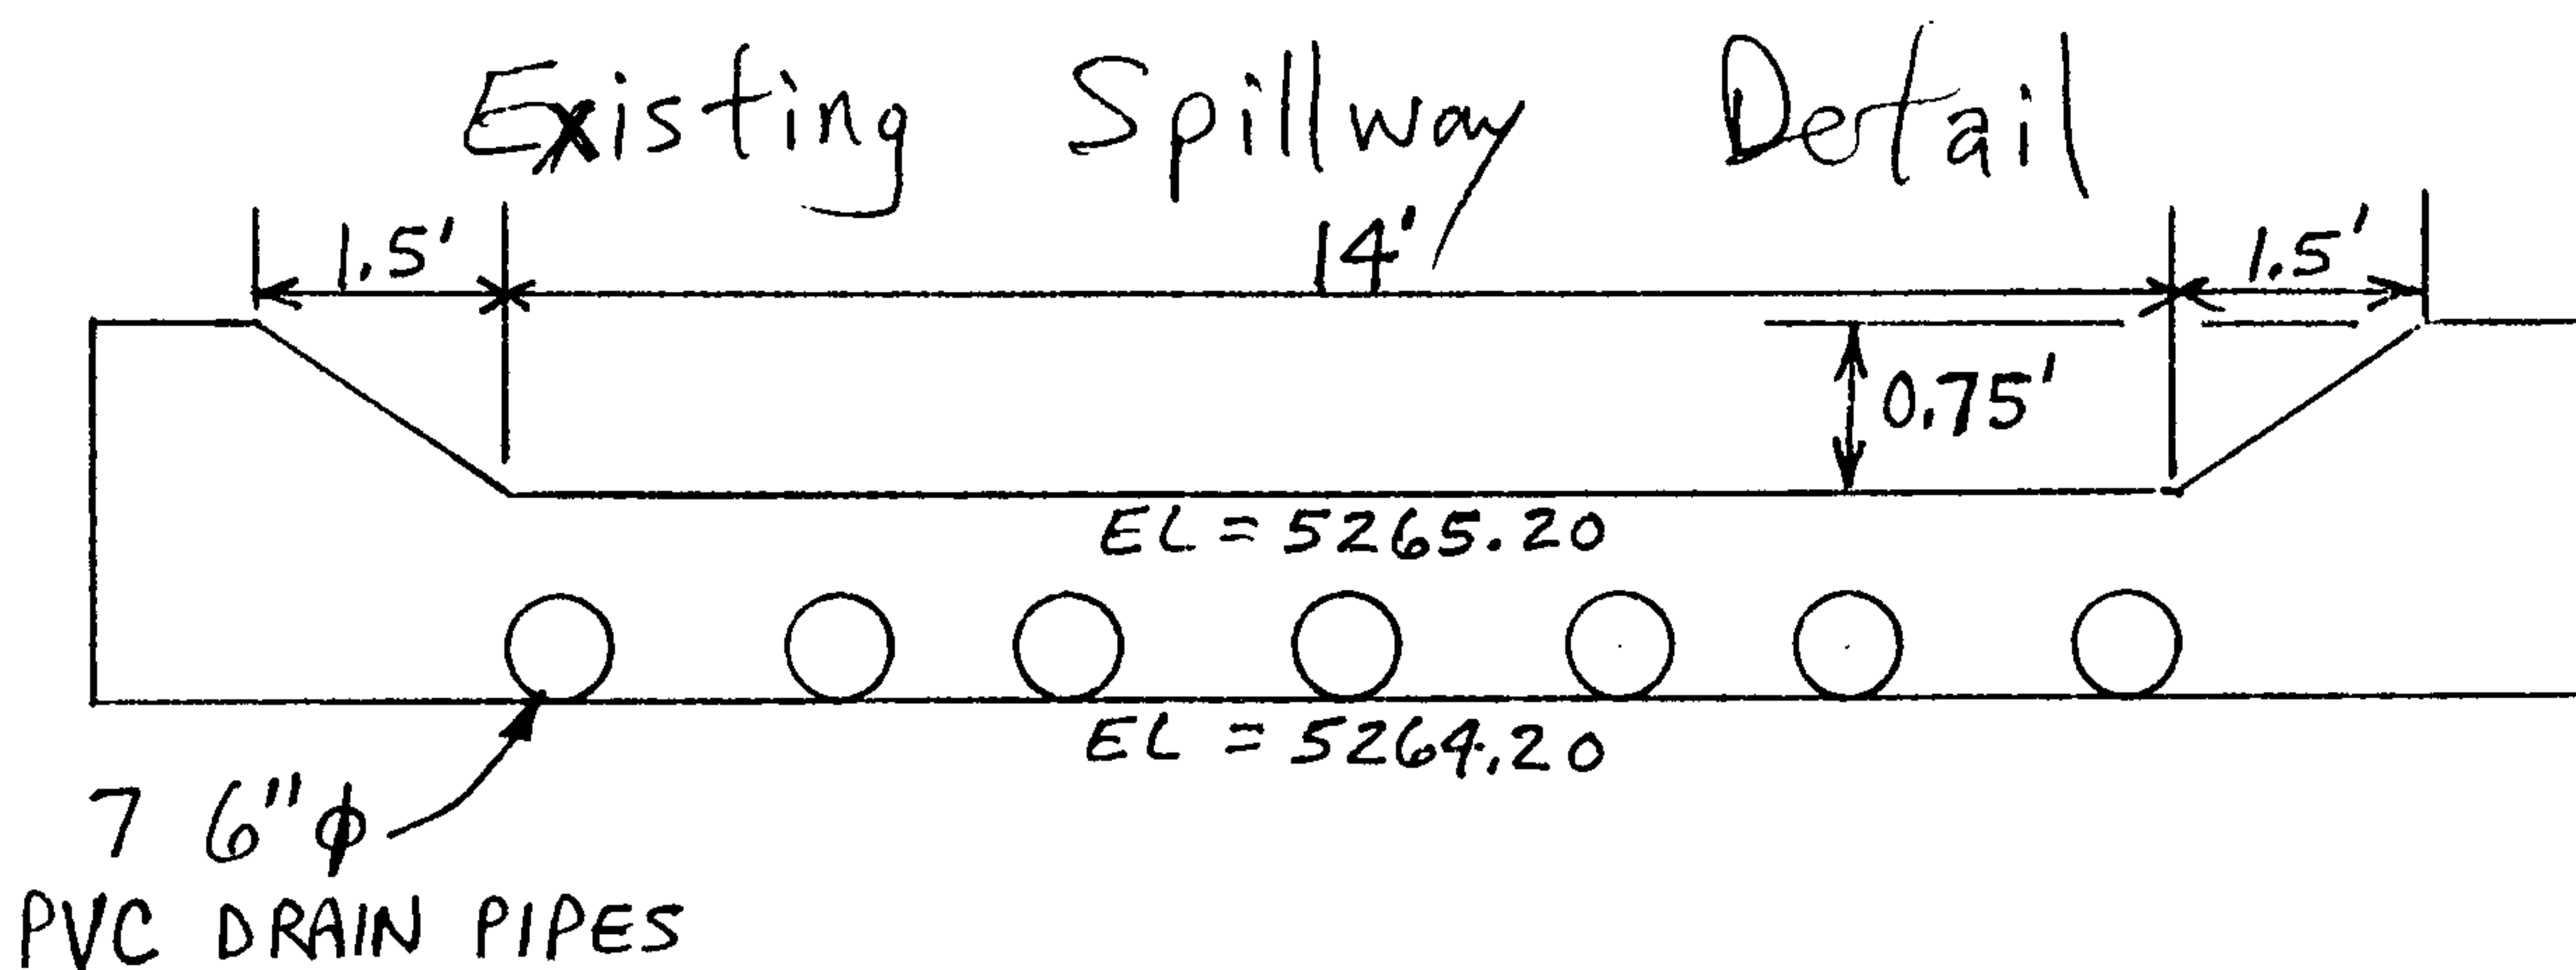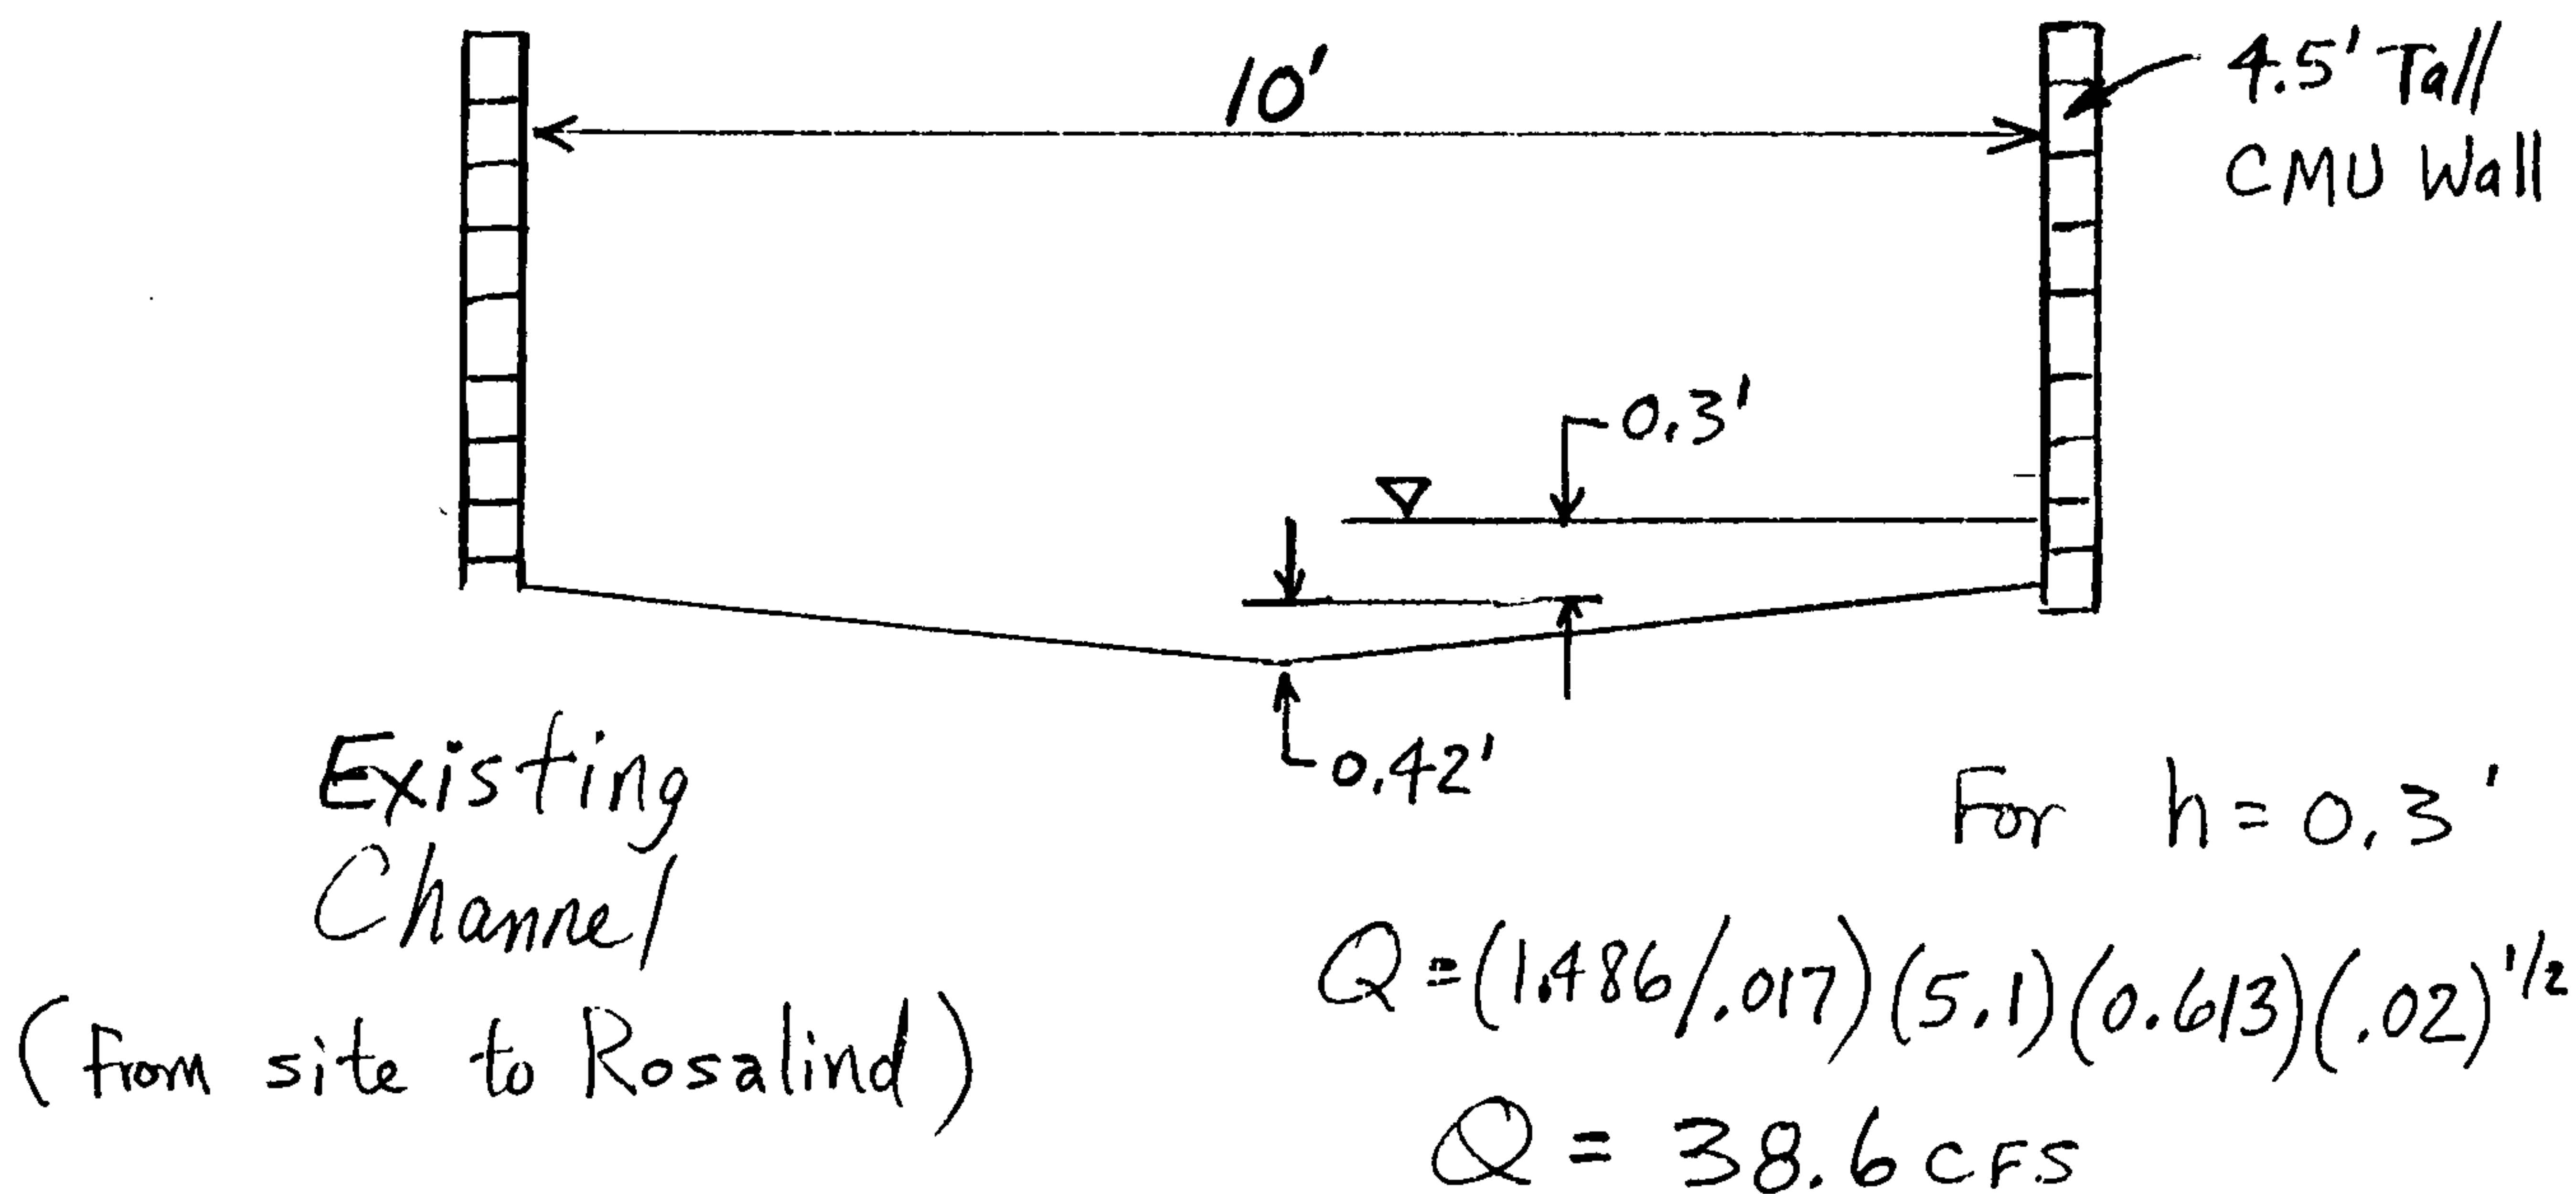

FLOW DEPTH (FT)	Q WEIR	+	Q ORIFICES	=	Q TOTAL
0.75	32.1		9.5		41.6
0.7	29.0		9.3		38.3
0.65	25.9		9.1		35.0

For $Q = 37.2 \text{ cfs}$, $h = 0.68 \text{ FT}$ ←

ONSITE FLOOD LIMIT ELEV = $65.20 + 0.68 = 65.88$