


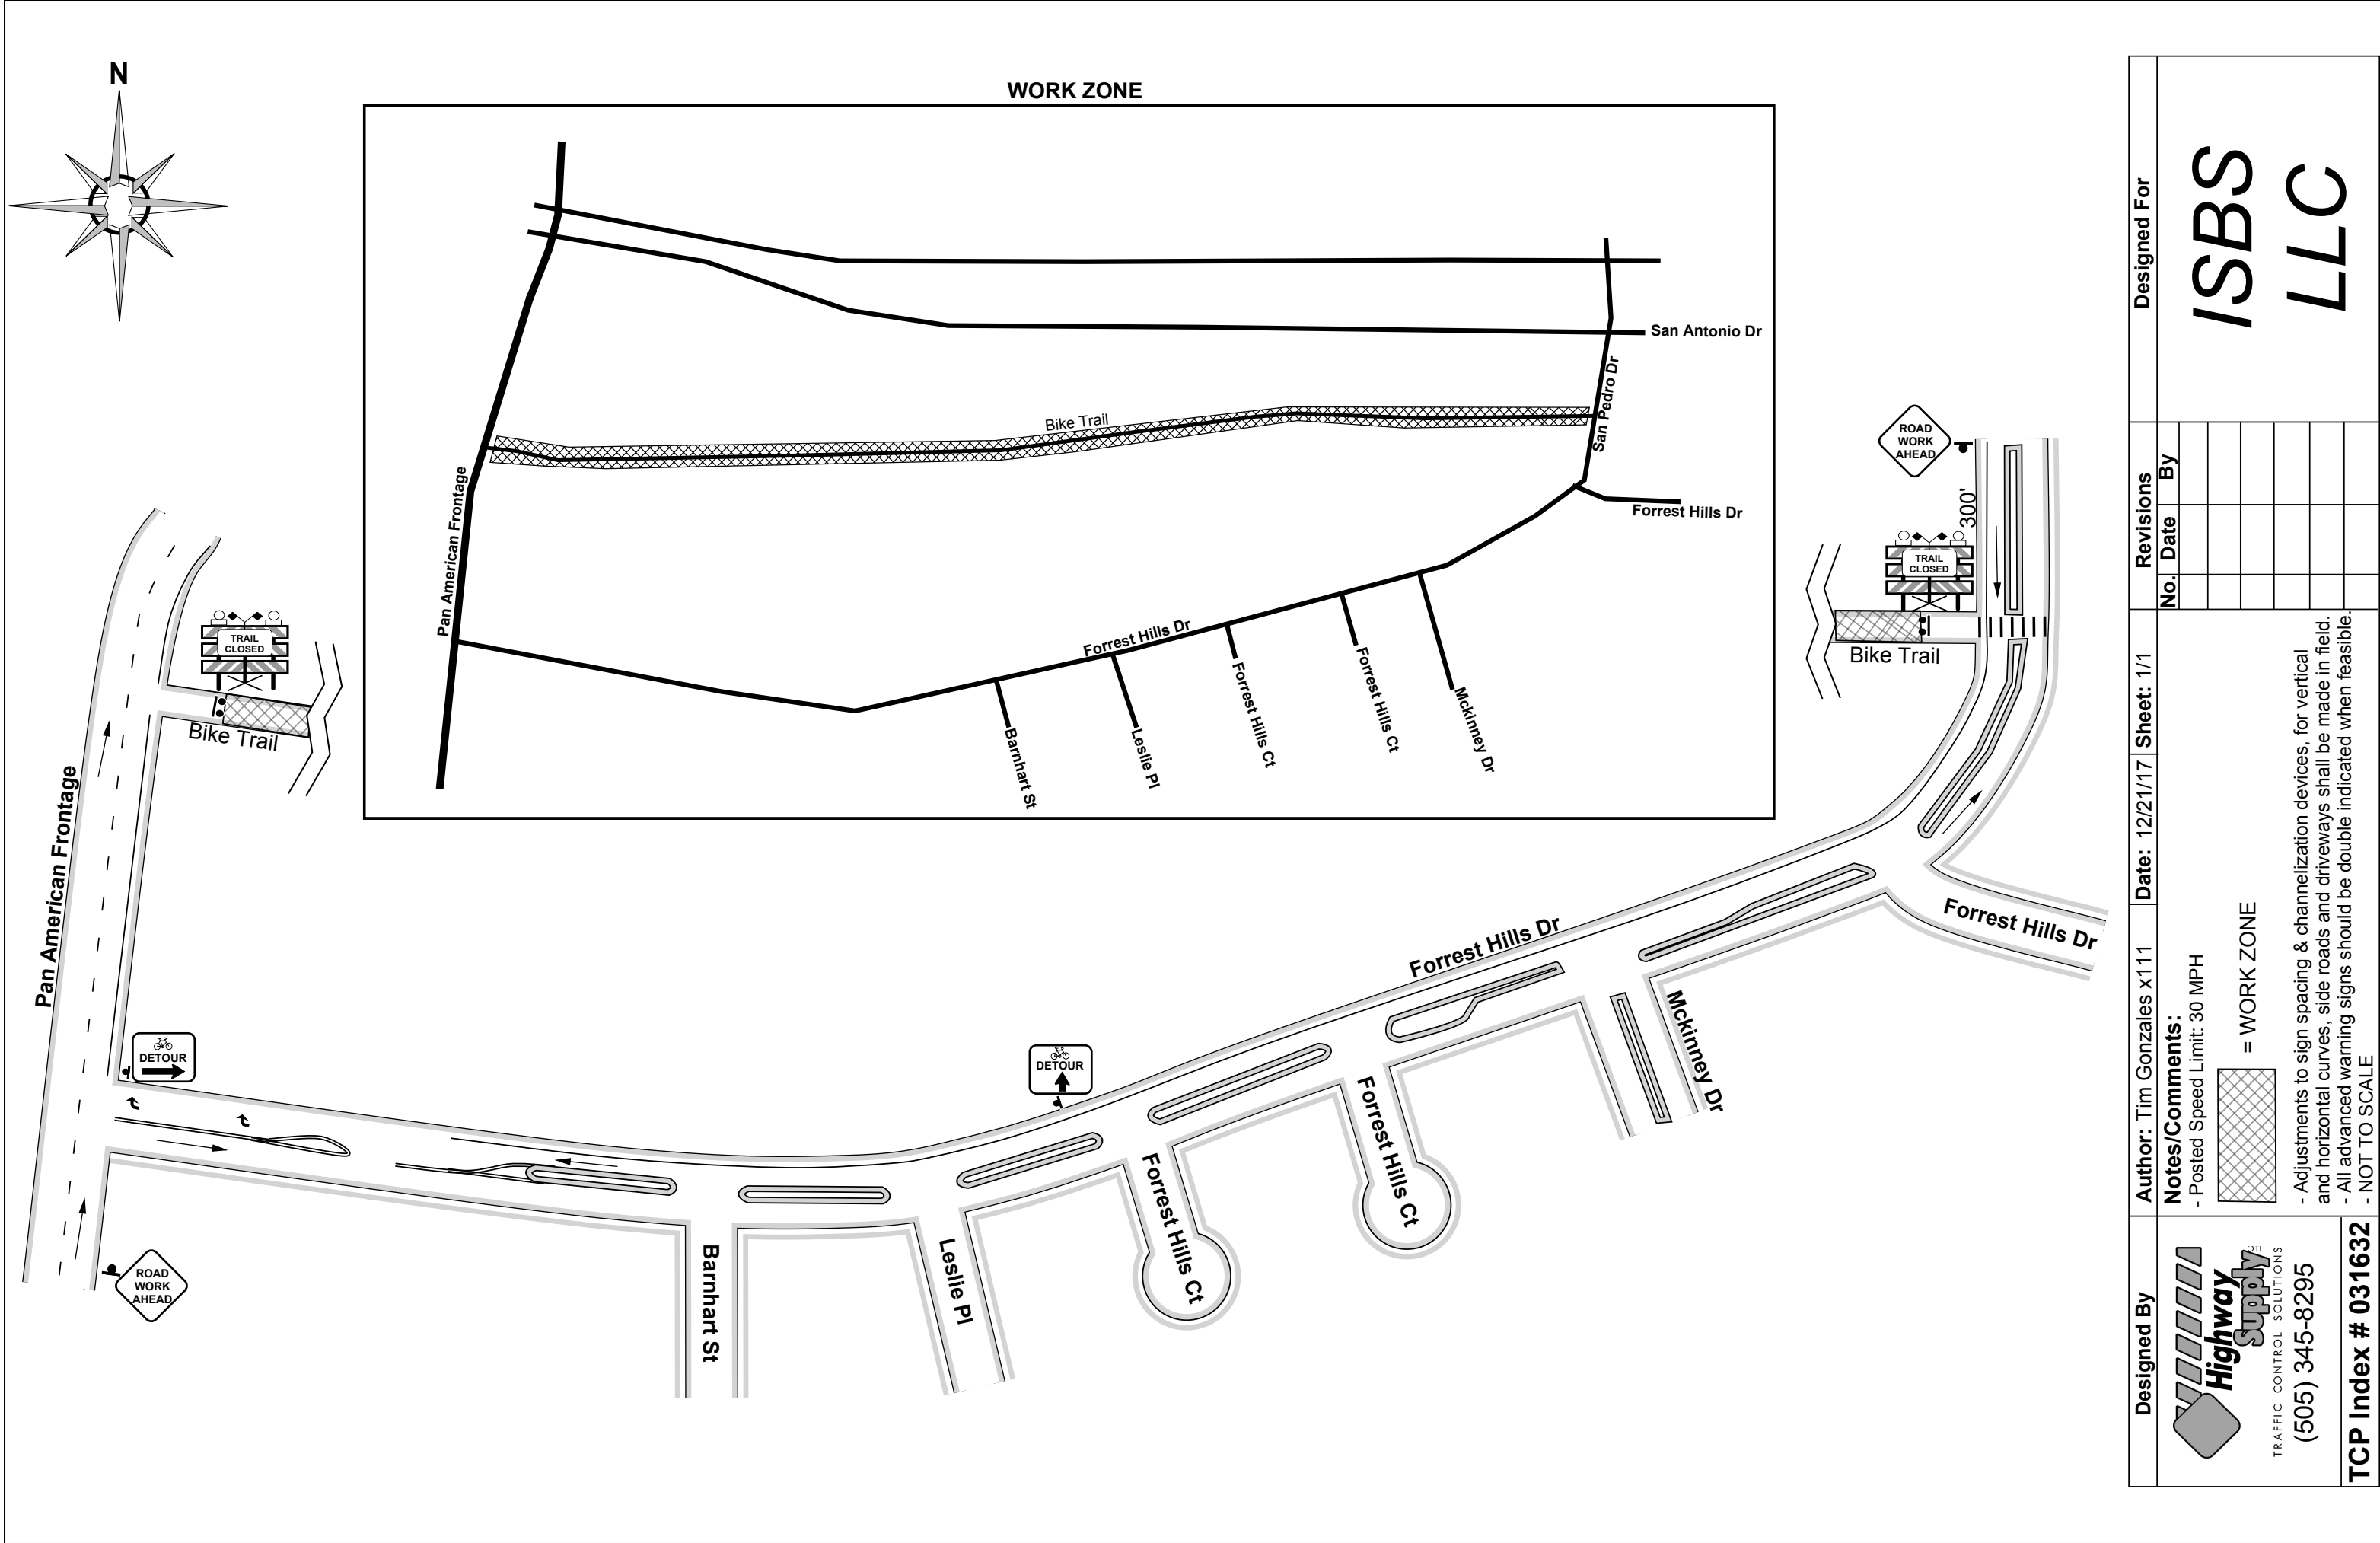

Designed By	Author: Tim Gonzales x111	Date: 12/21/17	Sheet: 1/1	Revisions		Designed For	
 TRAFFIC CONTROL SOLUTIONS (505) 345-8295	Notes/Comments: - Posted Speed Limit: 30 MPH  = WORK ZONE - Adjustments to sign spacing & channelization devices, for vertical and horizontal curves, side roads and driveways shall be made in field. - All advanced warning signs should be double indicated when feasible. - NOT TO SCALE			No.	Date	By	
TCP Index # 031632							