

VICINITY MAP No. E-18

**LEGAL DESCRIPTION**

TRACT LETTERED A-3-A (A-THREE-A) OF THE PLAT OF TRACTS A-3-A AND A-3-B, J GROUP ADDITION, ALBUQUERQUE, NEW MEXICO, AS THE SAME IS SHOWN AND DESIGNATED ON THE PLAT THEREOF, FILED IN THE OFFICE OF THE COUNTY CLERK OF BERNALILLO COUNTY, NEW MEXICO ON FEBRUARY 27, 1996 IN PLAT BOOK 96C, PAGE 91.

**PLAT OF  
TRACT A-3-A-1  
J GROUP ADDITION**

WITHIN THE  
ELENA GALLEGOS GRANT  
PROJECTED SECTION 25, TOWNSHIP 11 NORTH, RANGE 3 EAST, N.M.P.M.  
CITY OF ALBUQUERQUE  
BERNALILLO COUNTY, NEW MEXICO  
SEPTEMBER, 2017

PROJECT NUMBER: 1000216  
APPLICATION NUMBER: 17-70273

**UTILITY APPROVALS:**

Fernando Vigil 10-10-17  
PUBLIC SERVICE COMPANY OF NEW MEXICO DATE  
Off 10/10/17  
NEW MEXICO GAS COMPANY DATE  
Muse 10/19/2017  
QUEST CORPORATION D/B/A CENTURYLINK QC DATE  
COMCAST 10/10/17

**CITY APPROVALS:**

Scott M. Rainboers P.S. 10/3/17  
CITY SURVEYOR DATE  
NA 10-19-17  
\*REAL PROPERTY DIVISION (CONDITIONAL) DATE  
Paul Ober 10/11/17  
\*\*ENVIRONMENTAL HEALTH DEPARTMENT (CONDITIONAL) DATE  
Levitas 10-11-17  
TRAFFIC ENGINEERING, TRANSPORTATION DIVISION DATE  
Therese Cook 10-11-17  
ABCWUA DATE  
Danford 10/11/17  
PARKS AND RECREATION DEPARTMENT DATE  
Nicole M. Hiedt 10/10/17  
AMAPCA DATE  
James P. Boyler 10/11/2017  
CITY ENGINEER DATE  
Paul Cook 10-19-17  
DRB CHAIRPERSON, PLANNING DEPARTMENT DATE

**PURPOSE OF PLAT:**

THE PURPOSE OF THIS PLAT IS TO SHOW THE VACATION OF A PORTION OF A 30' PERMANENT PUBLIC DRAINAGE EASEMENT (VACATION ACTION No. 1000216) AND GRANT A 30' PERMANENT DRAINAGE EASEMENT LOCATED WITHIN TRACT A-3-A

**GENERAL NOTES:**

- 1: UNLESS NOTED, No. 4 REBAR WITH CAP STAMPED P.S.#11463 WERE SET AT ALL PROPERTY CORNERS.
- 2: THIS PLAT SHOWS ALL EASEMENTS OF RECORD.
- 3: TOTAL AREA OF PROPERTY: 1.9738 Acres ACRES.
- 4: BASIS OF BEARINGS IS THE NEW MEXICO STATE PLANE COORDINATE SYSTEM, CENTRAL ZONE, NAD 1983.
- 5: DISTANCES ARE GROUND, BEARINGS ARE GRID.
- 6: BEARINGS AND DISTANCES SHOWN IN PARENTHESIS ARE RECORD.
- 7: DATE OF FIELD WORK: SEPTEMBER, 2017
- 8: NO PROPERTY WITHIN THE AREA OF THIS PLAT SHALL AT ANY TIME BE SUBJECT TO A DEED RESTRICTION, COVENANT, OR BINDING AGREEMENT PROHIBITING SOLAR COLLECTORS FROM BEING INSTALLED ON BUILDINGS OR ERECTED ON LOTS OR PARCELS WITHIN THE AREA OF PROPOSED PLAT

**PUBLIC UTILITY EASEMENTS**

PUBLIC UTILITY EASEMENTS shown on this plat are granted for the common and joint use of:  
A. Public Service Company of New Mexico (PNNM), a New Mexico corporation, (PNNM Electric) for installation, maintenance, and service of overhead and underground electrical lines, transformers, and other equipment and related facilities reasonably necessary to provide electrical services.  
B. New Mexico Gas Company for installation, maintenance, and service of natural gas lines, valves and other equipment and facilities reasonably necessary to provide natural gas services.  
C. QUEST D/B/A CENTURYLINK for the installation, maintenance, and service of such lines, cable, and other related equipment and facilities reasonably necessary to provide communication services.  
D. Cable TV for the installation, maintenance, and service of such lines, cable, and other related equipment and facilities reasonably necessary to provide Cable services.

Included, is the right to build, rebuild, construct, reconstruct, locate, relocate, change, remove, replace, modify, renew, operate and maintain facilities for purposes described above, together with free access to, from, and over said easements, with the right and privilege of going upon, over and across adjoining lands of Grantor for the purposes set forth herein and with the right to utilize the right of way and easement to extend services to customers of Grantee, including sufficient working area space for electric transformers, with the right and privilege to trim and remove trees, shrubs or bushes which interfere with the purposes set forth herein. No building, sign, pool (aboveground or subsurface), hot tub, concrete or wood pool decking, or other structure shall be erected or constructed on said easements, nor shall any well be drilled or operated thereon. Property owners shall be solely responsible for correcting any violations of National Electrical Safety Code by construction of pools, decking, or any structures adjacent to or near easements shown on this plat.

Easements for electric transformer/switchgears, as installed, shall extend ten (10) feet in front of transformer/switchgear doors and five (5) feet on each side.

**Disclaimer**

In approving this plat, Public Service Company of New Mexico (PNNM), QUEST D/B/A CENTURYLINK and New Mexico Gas Company (NMGCO) did not conduct a Title Search of the properties shown hereon. Consequently, PNNM, QUEST D/B/A CENTURYLINK and NMGCO do not waive or release any easement or easement rights which may have been granted by prior plat, replat or other document and which are not shown on this plat.

THIS IS TO CERTIFY THAT TAXES ARE CURRENT AND PAID ON

UPC# 1018-062-224489-20135

PROPERTY OWNER OF RECORD: Mountain West Lodging LLC

BERNALILLO CO. TREASURER'S OFFICE: [Signature]

**FREE CONSENT**

THE SUBDIVISION HEREON DESCRIBED IS WITH THE FREE CONSENT AND IN ACCORDANCE WITH THE DESIRES OF THE UNDERSIGNED OWNERS AND PROPRIETOR THEREOF. SAID OWNER / PROPRIETOR DOES HEREBY GRANT ANY AND ALL EASEMENTS AS MAY BE CREATED BY THIS PLAT. THOSE SIGNING AS OWNERS WARRANT THAT THEY HOLD AMONG THEM COMPLETE AND INDEFEASIBLE TITLE IN FEE SIMPLE TO THE LAND SUBDIVIDED.

[Signature] 10/03/17  
DATE


**ACKNOWLEDGMENT**

STATE OF NEW MEXICO ) s.s.  
COUNTY OF BERNALILLO )

THIS INSTRUMENT WAS ACKNOWLEDGED BEFORE ME  
THIS \_\_\_\_\_ DAY OF \_\_\_\_\_, 20\_\_\_\_

BY: VINODH PERUMAL (MANAGING MEMBER)  
OWNERS NAME

MY COMMISSION EXPIRES: 7/8/2019 BY: [Signature]  
NOTARY PUBLIC

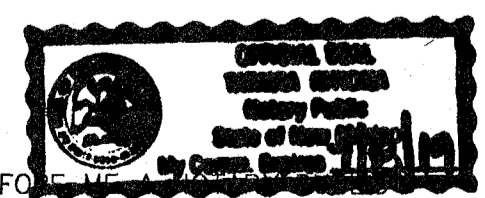

**SURVEYORS CERTIFICATE:**


STATE OF NEW MEXICO ) s.s.  
COUNTY OF BERNALILLO )

I, ANTHONY L. HARRIS, A DULY PROFESSIONAL LICENSED LAND SURVEYOR, UNDER THE LAWS OF THE STATE OF NEW MEXICO, DO HEREBY CERTIFY THAT THE PLAT WAS PREPARED UNDER MY DIRECT SUPERVISION, THAT I AM RESPONSIBLE FOR SAID PLAT AND MEETS THE REQUIREMENTS FOR MONUMENTATION AND SURVEY OF THE ALBUQUERQUE SUBDIVISION ORDINANCE AND IS TRUE AND CORRECT TO THE BEST OF MY KNOWLEDGE AND BELIEF AND MEETS THE MINIMUM REQUIREMENTS FOR LAND SURVEYS AS SET FORTH BY THE STATE OF NEW MEXICO.

GIVEN UNDER MY HAND AND SEAL AT ALBUQUERQUE, NEW MEXICO,  
THIS 3RD DAY OF OCTOBER, 2017

Anthony L. Harris  
ANTHONY L. HARRIS P.S. # 11463

HARRIS SURVEYING, INC.  
1308 CIBOLA VISTA DEL SUR, NW  
CORRALBOS, NEW MEXICO 87048  
PHONE: (505) 250-2273  
E-MAIL: harrissurveying51@gmail.com

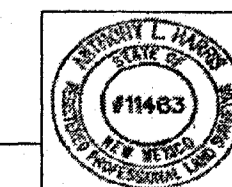

17-0131 REPLAT.DWG (SEPTEMBER, 2017)