


PLAT OF  
TRACT A-3-A-1  
J GROUP ADDITION

WITHIN THE  
ELENA GALLEGOS GRANT  
PROJECTED SECTION 25, TOWNSHIP 11 NORTH, RANGE 3 EAST, N.M.P.M.  
CITY OF ALBUQUERQUE  
BERNALILLO COUNTY, NEW MEXICO  
SEPTEMBER, 2017

LINE TABLE

LINE	BEARING	DISTANCE
L1	S 89°54'41" E	79.38'
L2	N 00°09'50" E	4.42'
L3	S 89°54'41" E	99.47'
L4	N 00°09'50" E	17.08'

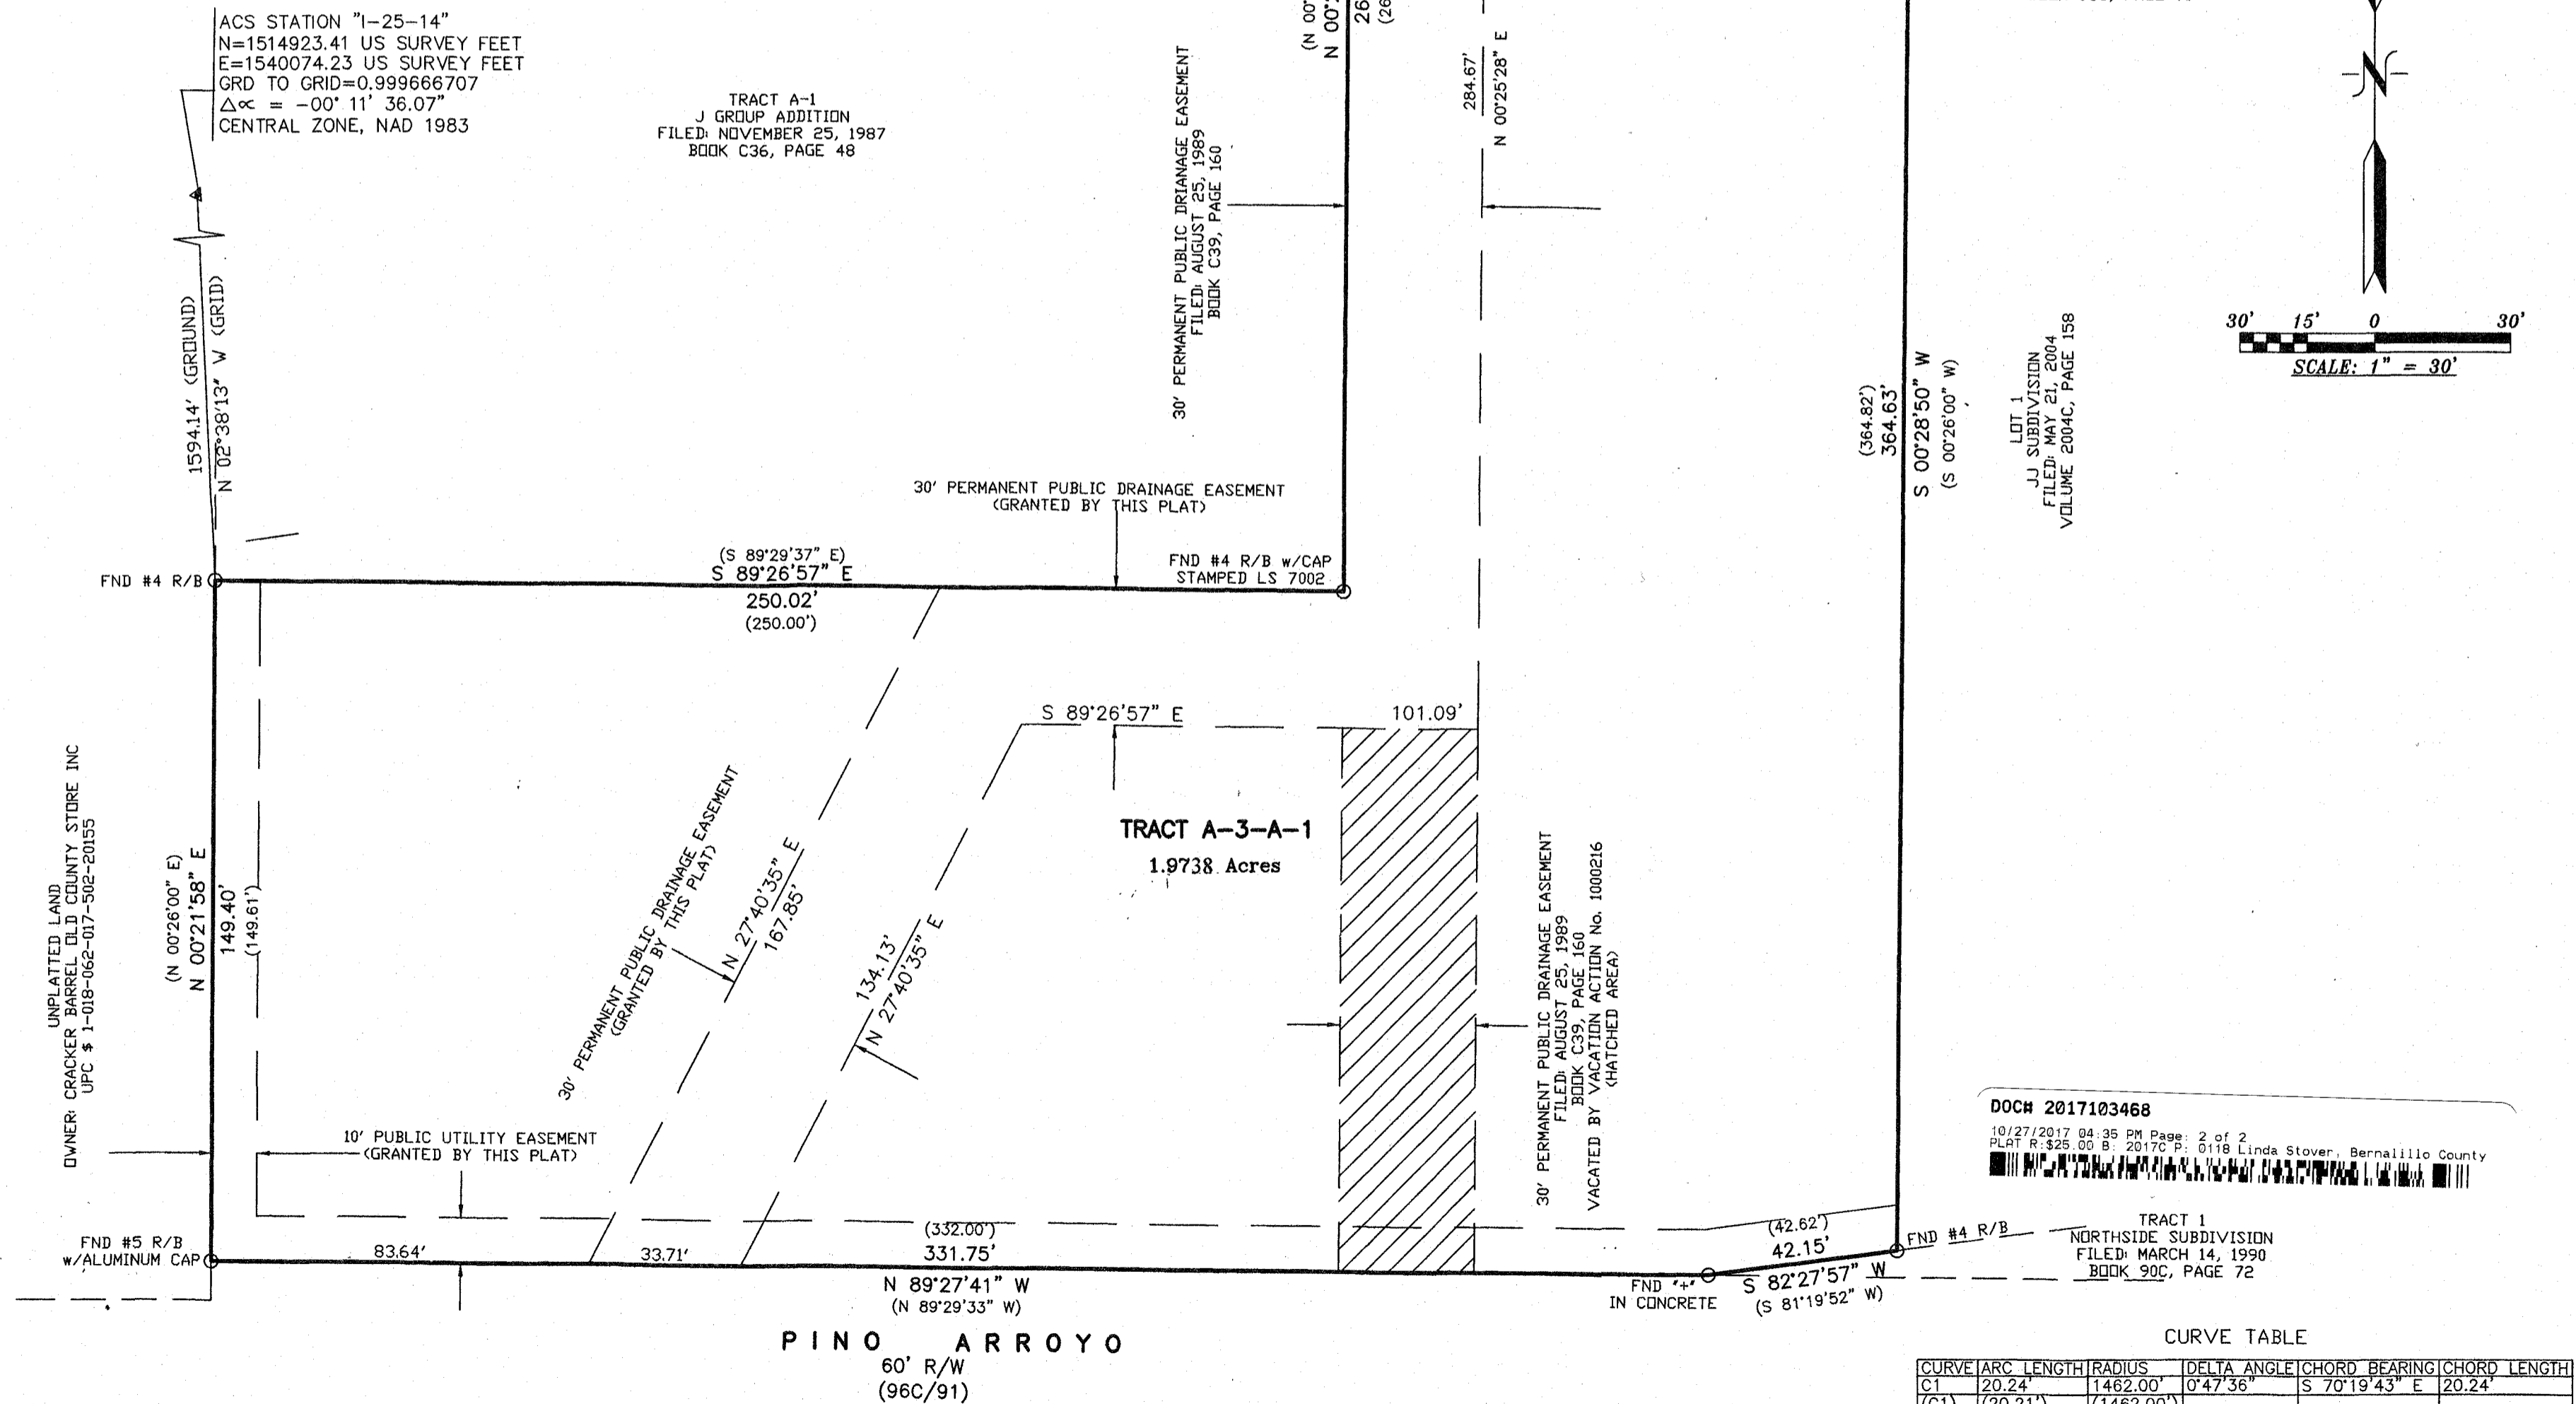

ACS STATION "1-25-14"  
N=1514923.41 US SURVEY FEET  
E=1540074.23 US SURVEY FEET  
GRD TO GRID=0.999666707  
 $\Delta\alpha = -00' 11' 36.07''$   
CENTRAL ZONE, NAD 1983

TRACT A-1  
J GROUP ADDITION  
FILED: NOVEMBER 25, 1983  
BOOK C36, PAGE 48

DOC# 2017103468  
10/27/2017 04:35 PM Page: 2 of 2  
PLAT R: \$25.00 B: 2017C P: 0118 Linda Stover, Bernalillo County

CURVE TABLE

CURVE	ARC LENGTH	RADIUS	DELTA ANGLE	CHORD BEARING	CHORD LENGTH
C1	20.24'	1462.00'	0°47'36"	S 70°19'43" E	20.24'
(C1)	(20.21')	(1462.00')			