


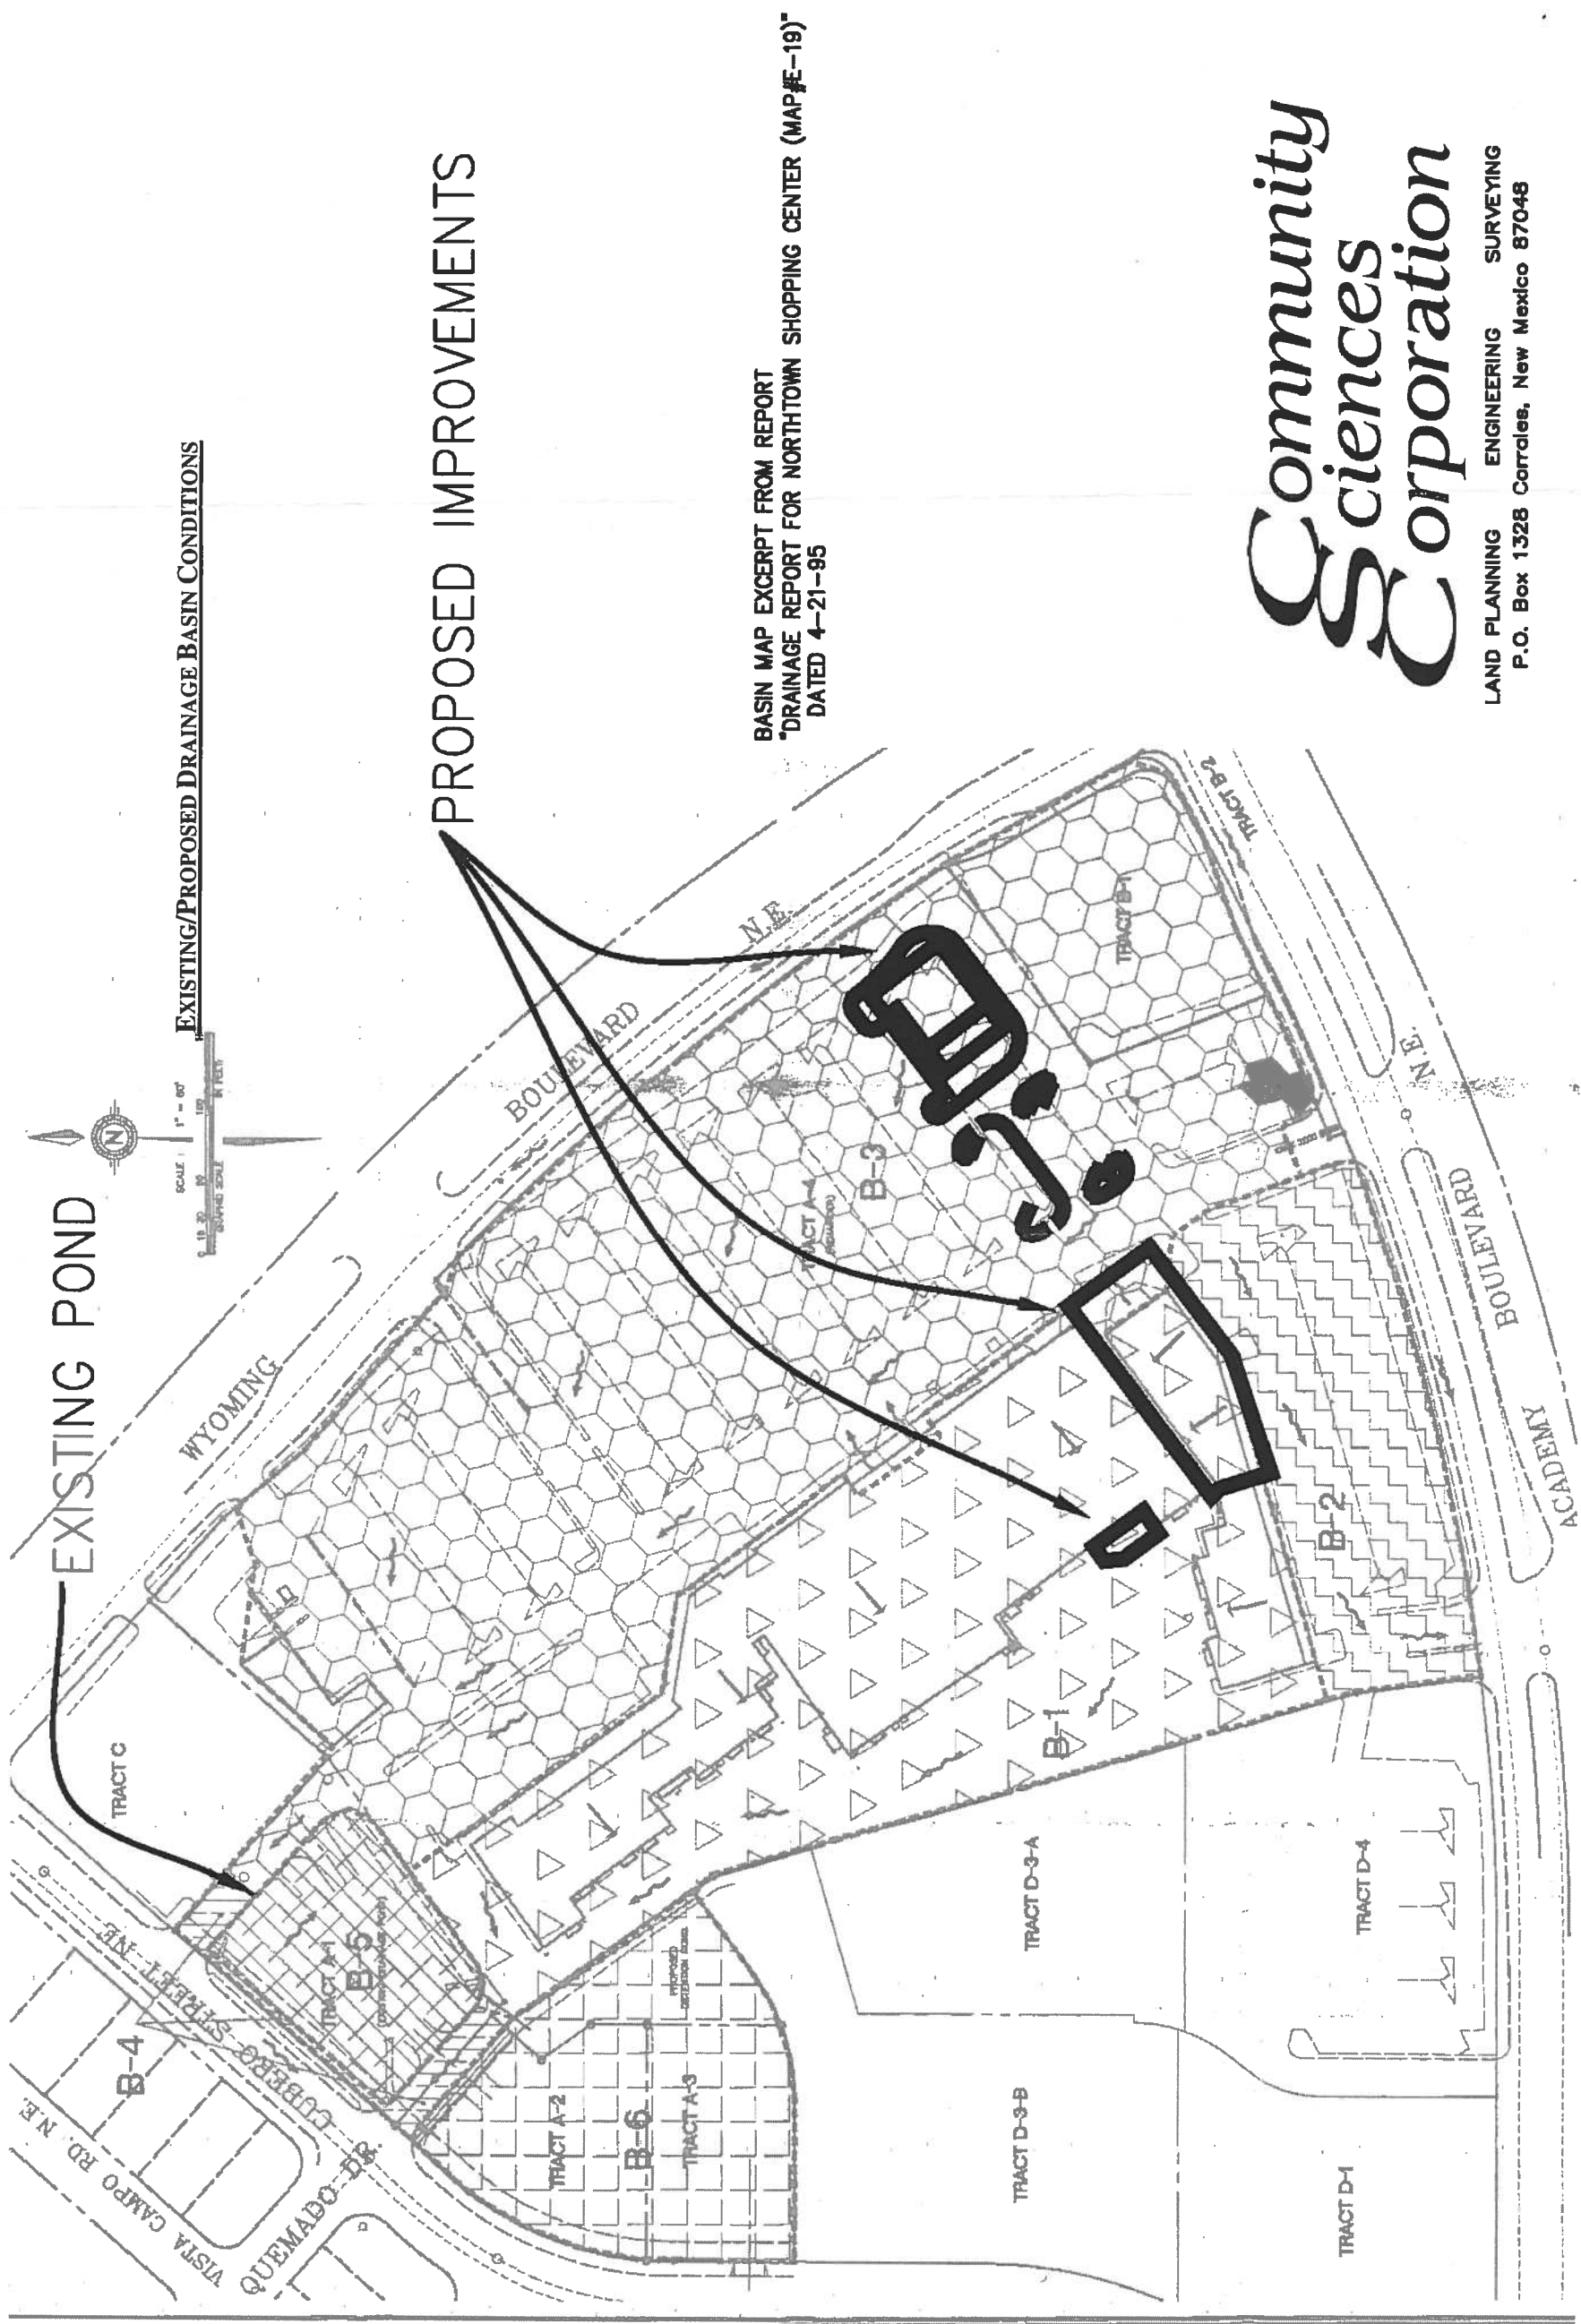

EXISTING/PROPOSED DRAINAGE BASIN CONDITIONS

PROPOSED IMPROVEMENTS

EXISTING POND

BASIN MAP EXCERPT FROM REPORT
"DRAINAGE REPORT FOR NORTHTOWN SHOPPING CENTER (MAP #E-19)"
DATED 4-21-95

Community
Sciences
Corporation

LAND PLANNING ENGINEERING SURVEYING
P.O. Box 1328 Corrale, New Mexico 87048

Figure 2 Existing Drainage Basin Map