

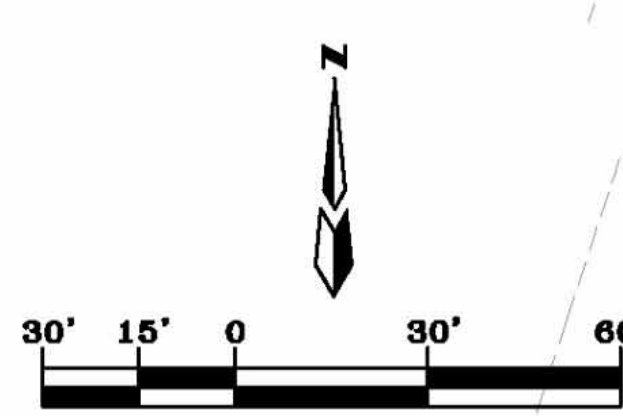


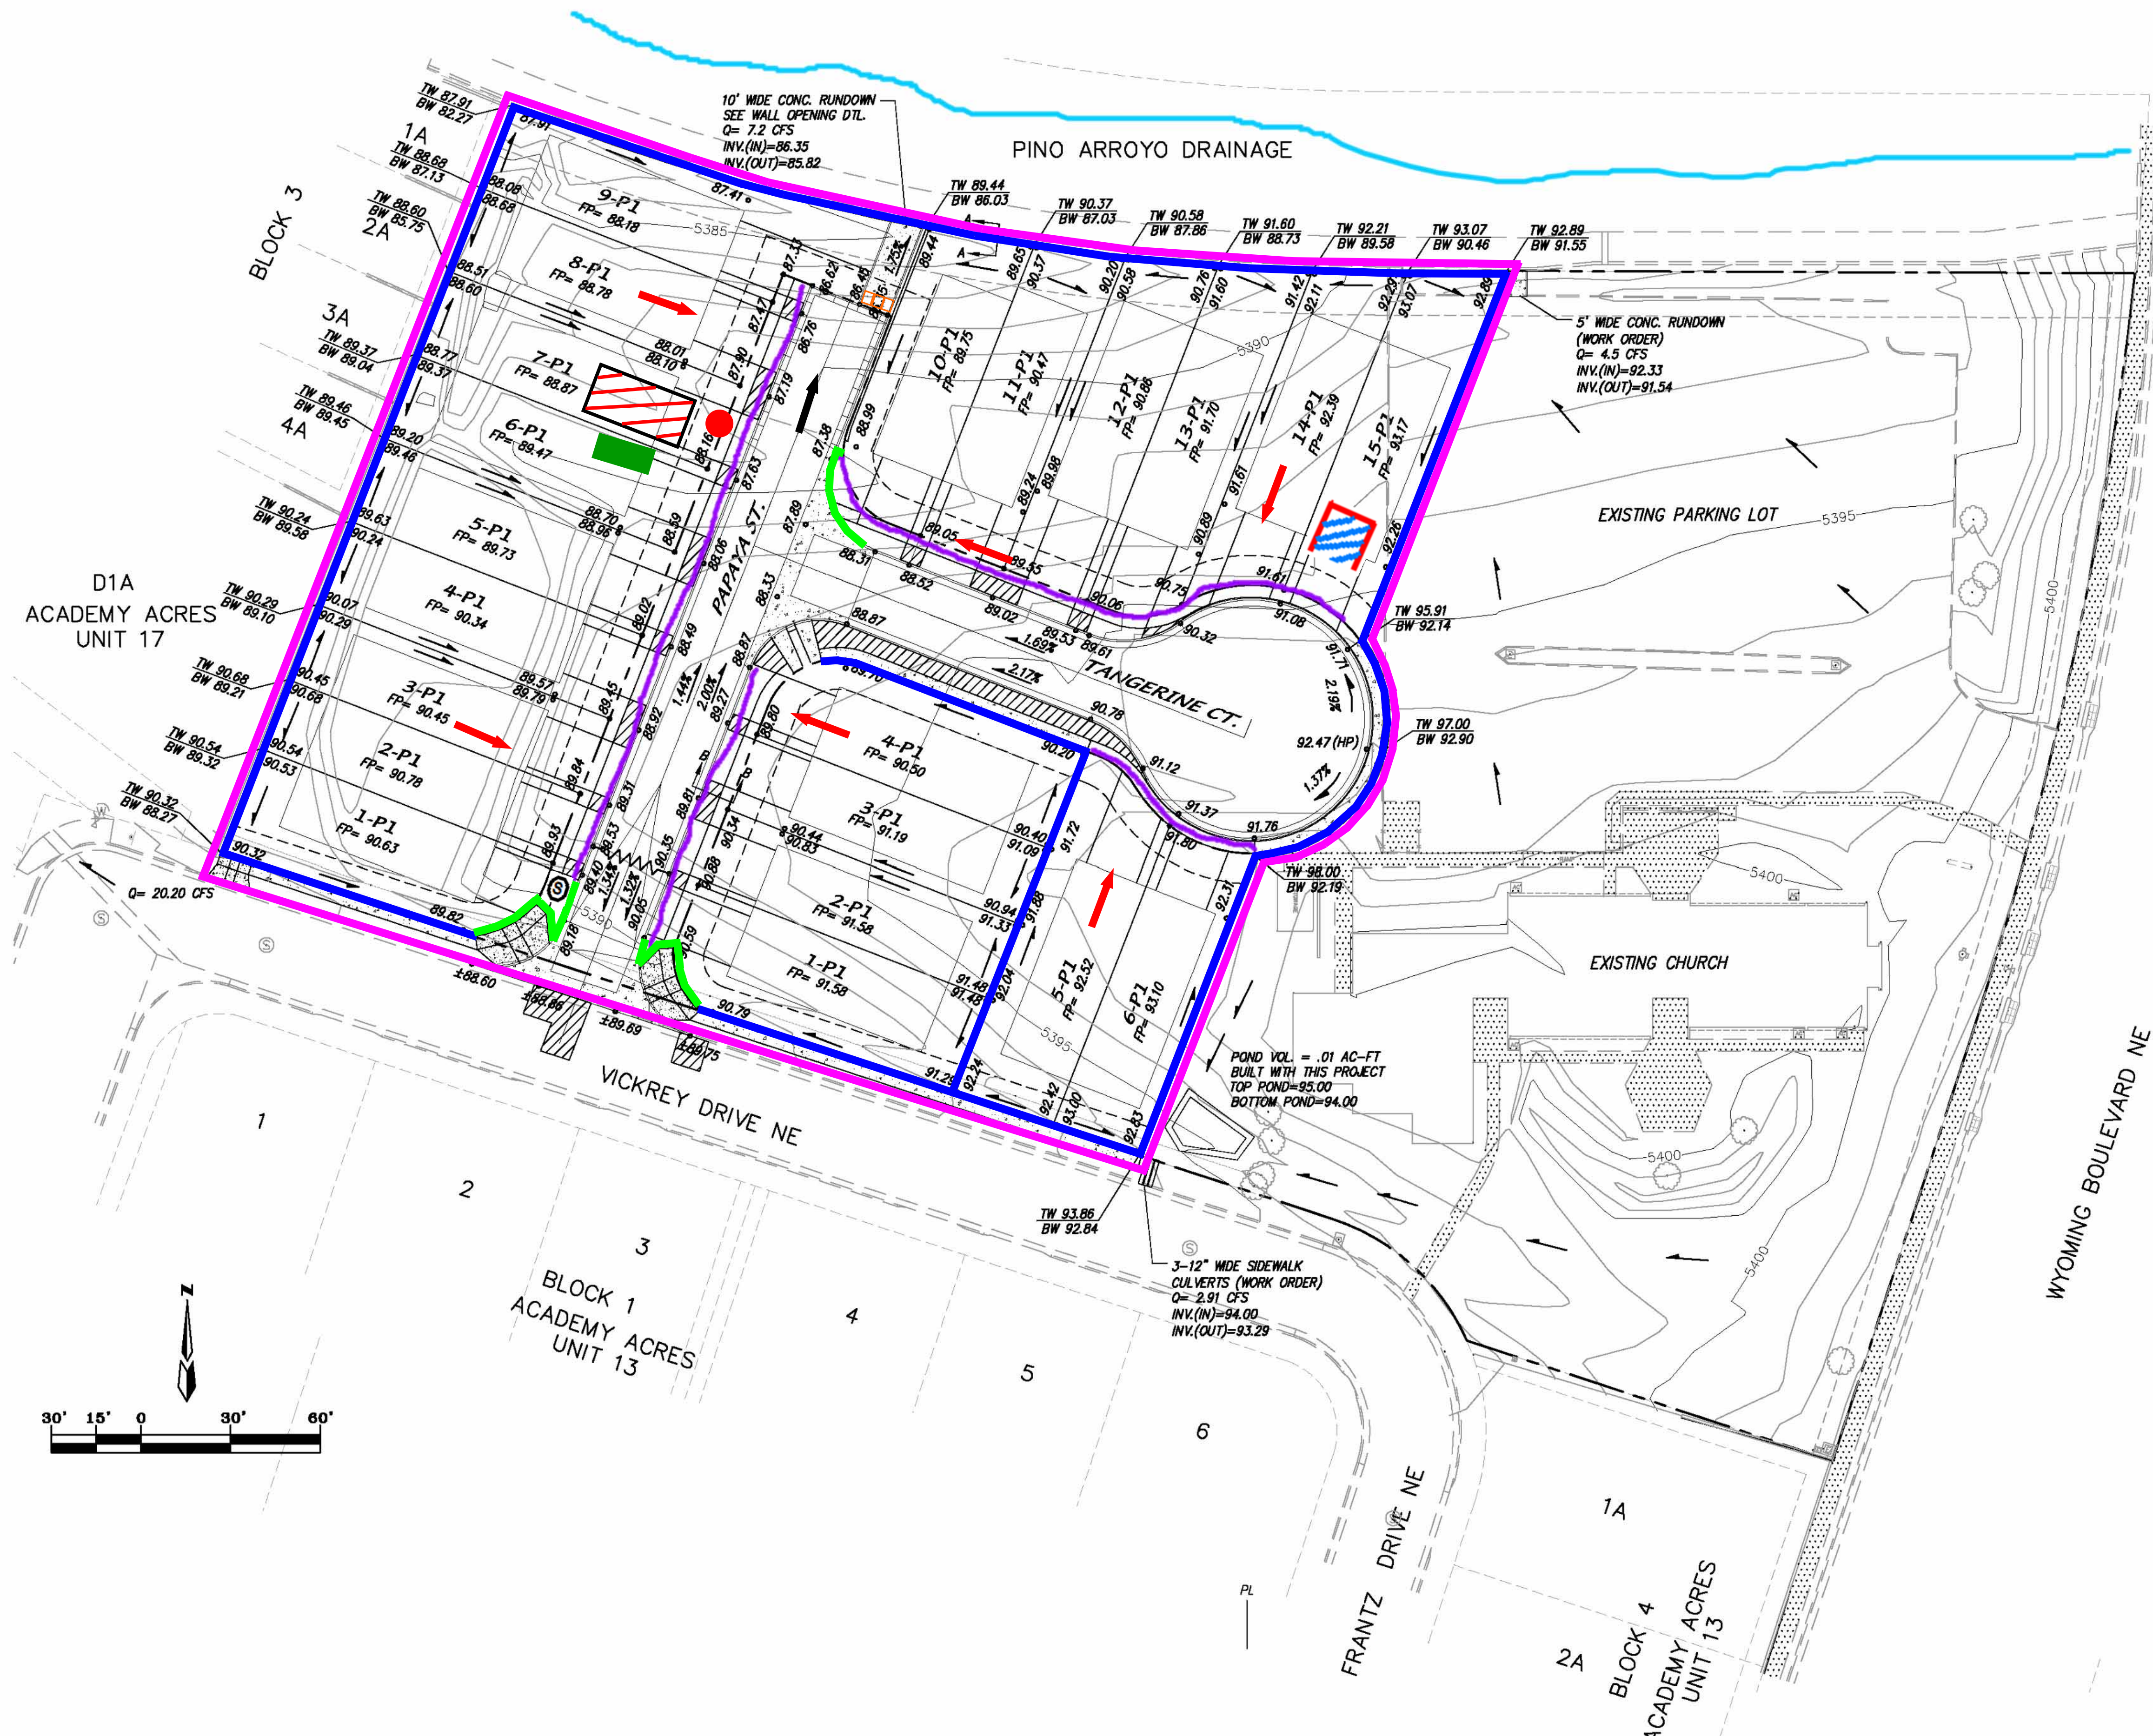

Inspections Plus, Inc.

Engineer Stamp

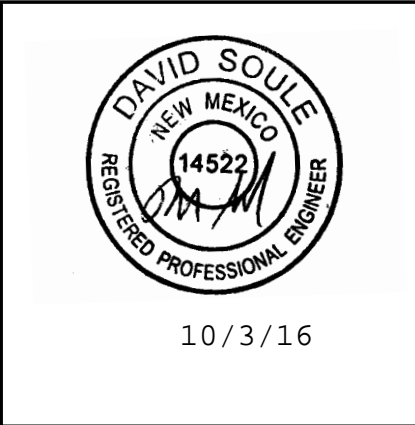

Legend

Erosion Sediment Control Plan

- Project Perimeter & Disturbed Area
- Silt Fence
- Block Wall
- Pre Flow & Post Flow
- Outfall
- Posting Sign
- Swale: cut back behind curb
- Rock Bag or Wattle Check
- Staging Area
- Stabilized Construction Entrance
- Trash Receptacle
- Chemical Toilet
- Concrete Washout
- Arroyo

Papaya Place

Receiving Waters and Critical Habitat: Rio Grande is located 5.8 miles to the West.

Impairments: E. coli, Dissolved Oxygen, PCBs in Fish Tissue, Water Temperature

Grade: Before and After 2%