


TUSCANY VILLAGE


CONSTRUCTION PLANS FOR TUSCANY VILLAGE ROUGH GRADING ALBUQUERQUE, NEW MEXICO

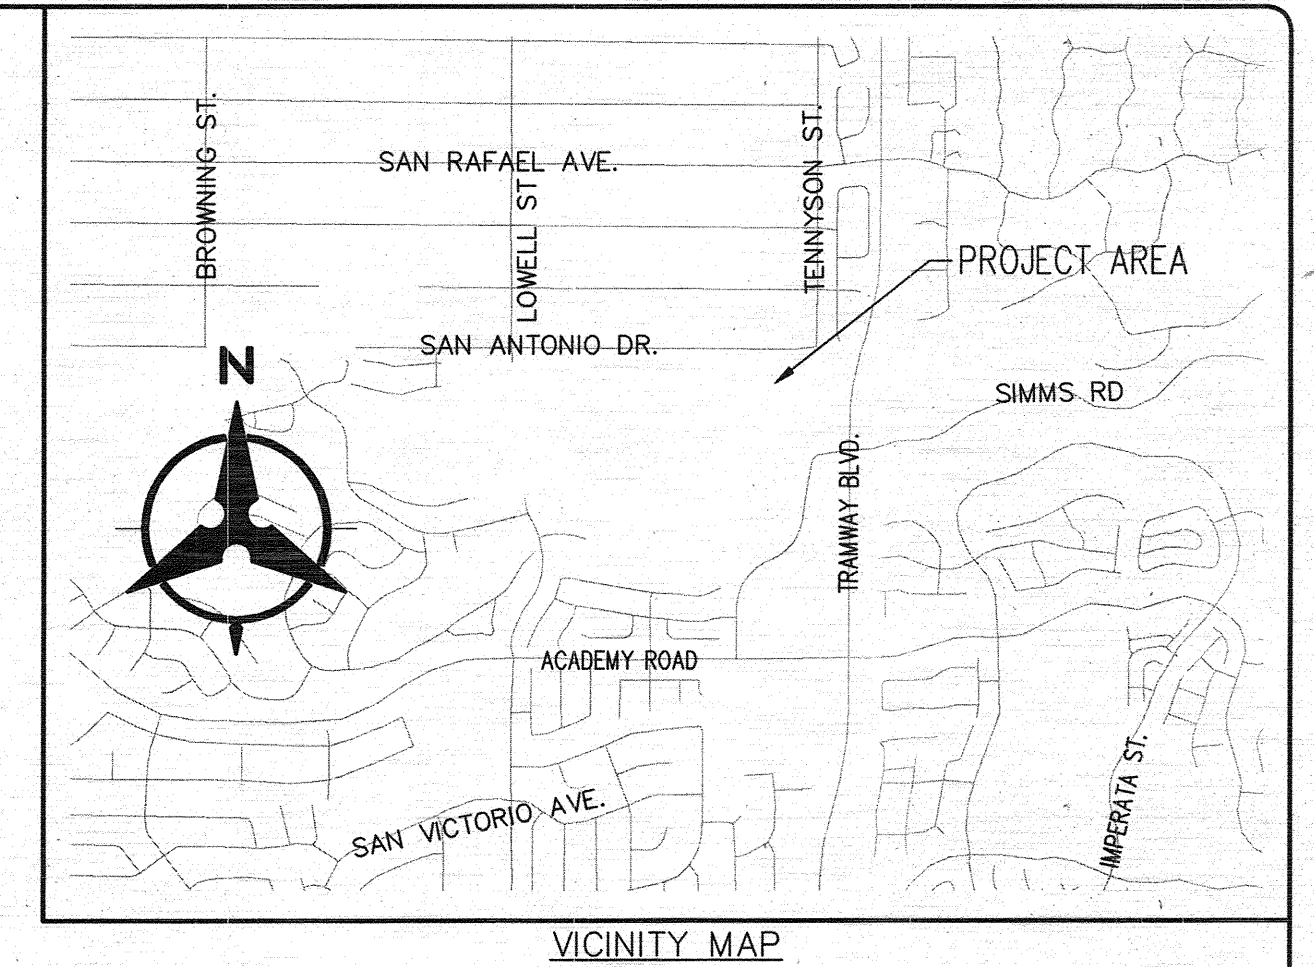

VICINITY MAP

INDEX

SHEET NUMBER	DESCRIPTION
1	TITLE SHEET
2	SURVEY CONTROL SHEET
3	GENERAL NOTES SHEET
4	GRADING PLAN (PHASE 1)

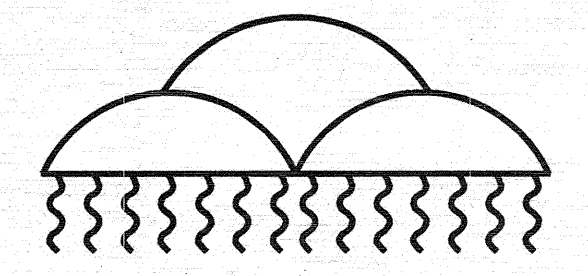

APPROVED FOR WORK IN AMAFCA EASEMENT:

Jerry M. Lovato
 JERRY M. LOVATO P.E.
 EXECUTIVE ENGINEER
 DATE: 6/29/2012

ALBUQUERQUE METROPOLITAN ARROYO
 FLOOD CONTROL AUTHORITY



Bohannon & Huston
 Courtyard I 7500 Jefferson St. NE Albuquerque, NM 87109-4335
 ENGINEERING • SPATIAL DATA • ADVANCED TECHNOLOGIES

Zone Atlas No. E-22-Z	Sheet 1	Of 4
--------------------------	------------	---------

P:\060297\WR\Design\Plans\060297_Title.dwg
 Wed, 20 Jun 2012 - 1:40:40pm. Plotted by: JELLSON
 File Last Updated: Tue, 12 Jun 2012, 2:34pm. Last Save By: jallison