


M:\PROJECTS\1800-1899\1883\DWG\1883 C-701-TOPOGRAPHIC WORK MAP.dwg, 2/27/2015 3:00:31 PM, tbor

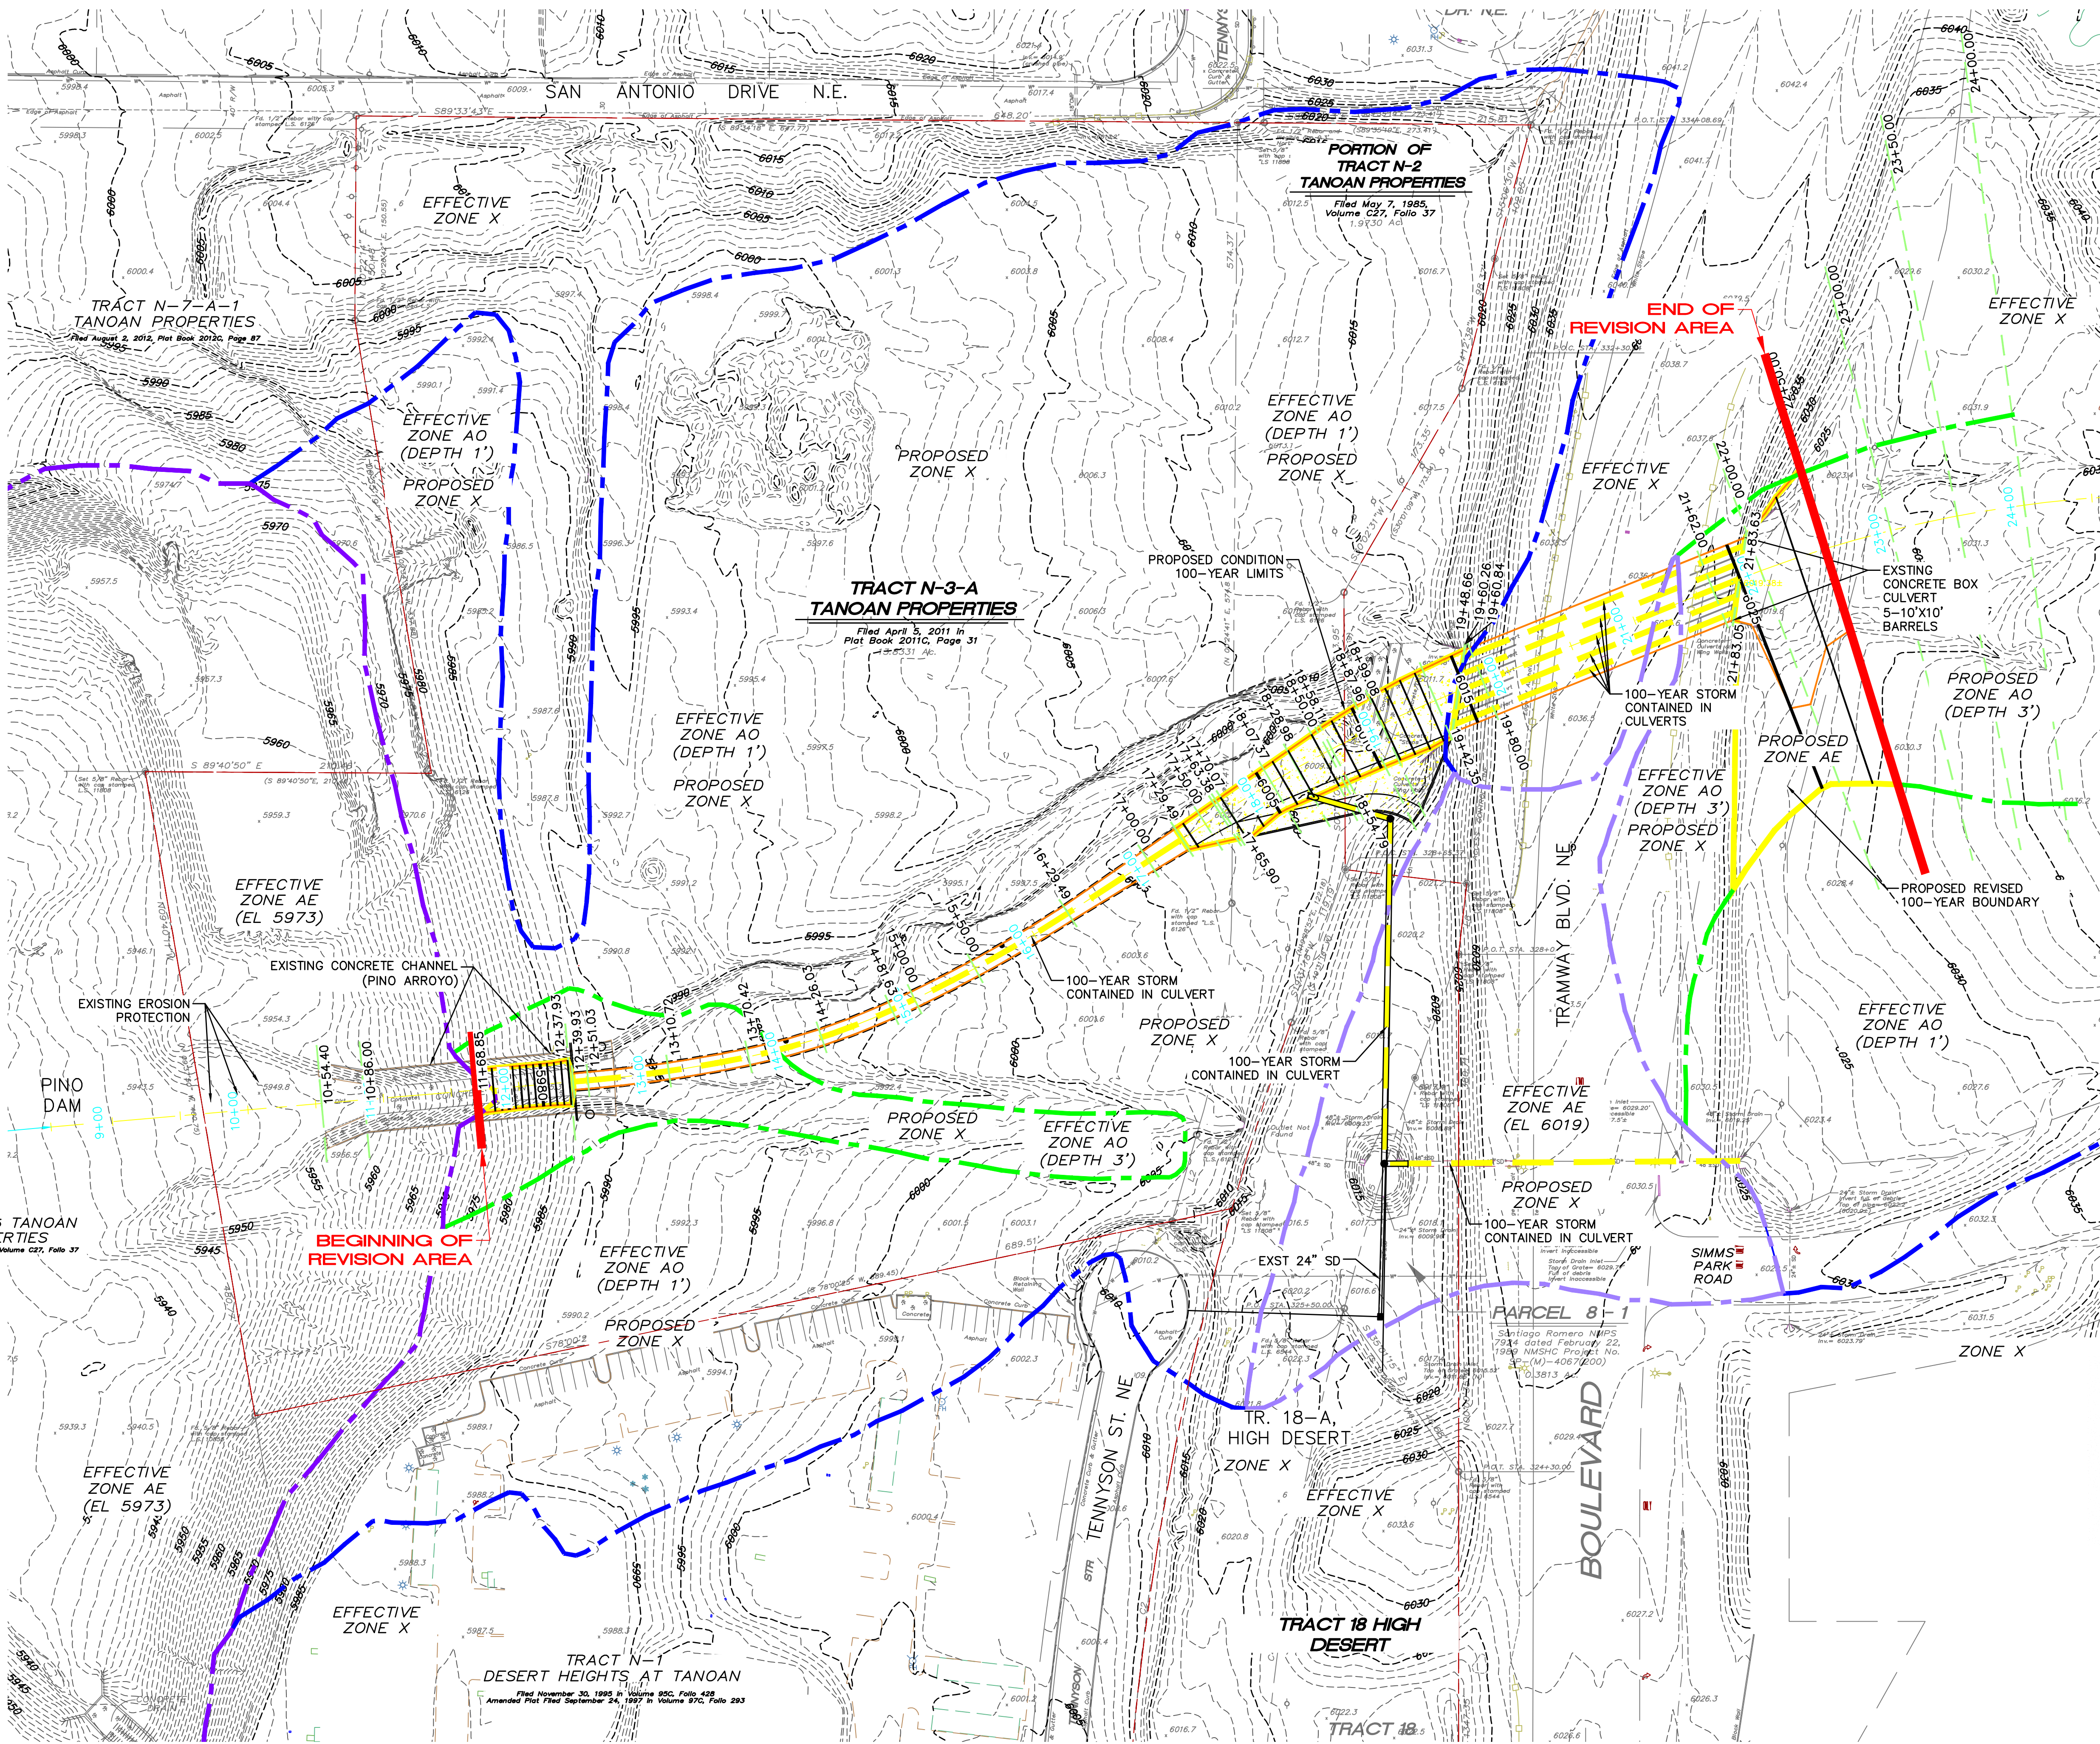


LEGEND


- EFFECTIVE ZONE AO (1' DEPTH)
- EFFECTIVE ZONE AO (3' DEPTH)
- EFFECTIVE ZONE AE (EL 5973) TO REMAIN UNCHANGED
- EFFECTIVE ZONE AE (EL 6019) TO BE ELIMINATED
- PROPOSED ZONE AE
- PROPOSED 100-YEAR STORM CONTAINED IN CULVERT
- PROPOSED CONDITIONS 100-YEAR LIMIT
- PROPOSED CONDITIONS CROSS-SECTION

GENERAL NOTES

- BEARINGS ARE NEW MEXICO STATE PLANE GRID BEARINGS, CENTRAL ZONE - NAD 83. DISTANCES ARE GROUND.
- FIELD SURVEYS WERE PERFORMED DURING THE MONTH OF FEBRUARY, 2014.
- VERTICAL DATUM IS BASED UPON ALBUQUERQUE CONTROL SURVEY MONUMENT "3-E23", ELEVATION= 6009.561 FEET.
- CONTOUR INTERVAL IS ONE FOOT.
- BOUNDARY AND DESIGN SURVEY PROVIDED BY SURV-TEK, INC. PHOTOGRAMMETRY PROVIDED BY AERO TECH MAPPING, INC.

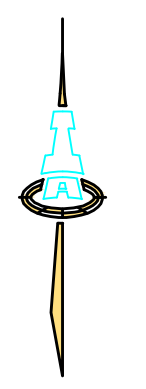

SCALE 1"=60'

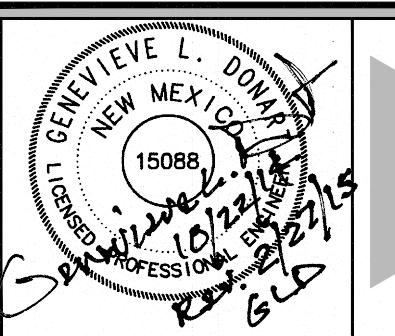

ISAACSON & ARFMAN, P.A.
Consulting Engineering Associates
128 Monroe Street N.E.
Albuquerque, New Mexico 87108
Ph. 505-268-8828 www.isaacson.com
1883 C-701-TOPOGRAPHIC WORK MAP.dwg Feb 25, 2015

This design, calculations, and concepts are owned by and remain the property of Isaacson & Arfman, P.A. and no part thereof shall be utilized by any person, firm or corporation for any purpose whatsoever except with the written permission of Isaacson & Arfman, P.A. ©

THE FOOTHILLS MECHENBIER CONSTRUCTION TOPOGRAPHIC WORK MAP

Date:	No. Revisions	Dated	Job No.
			1883
Drawn By:			PAGE
Ckd By:			SH. OF .