


PINO ARROYO - EXISTING CONDITIONS Plan: Plan 15 4/28/2015
Geom: PINO ARROYO - EXST 2

PINO ARROYO PINO ARROYO

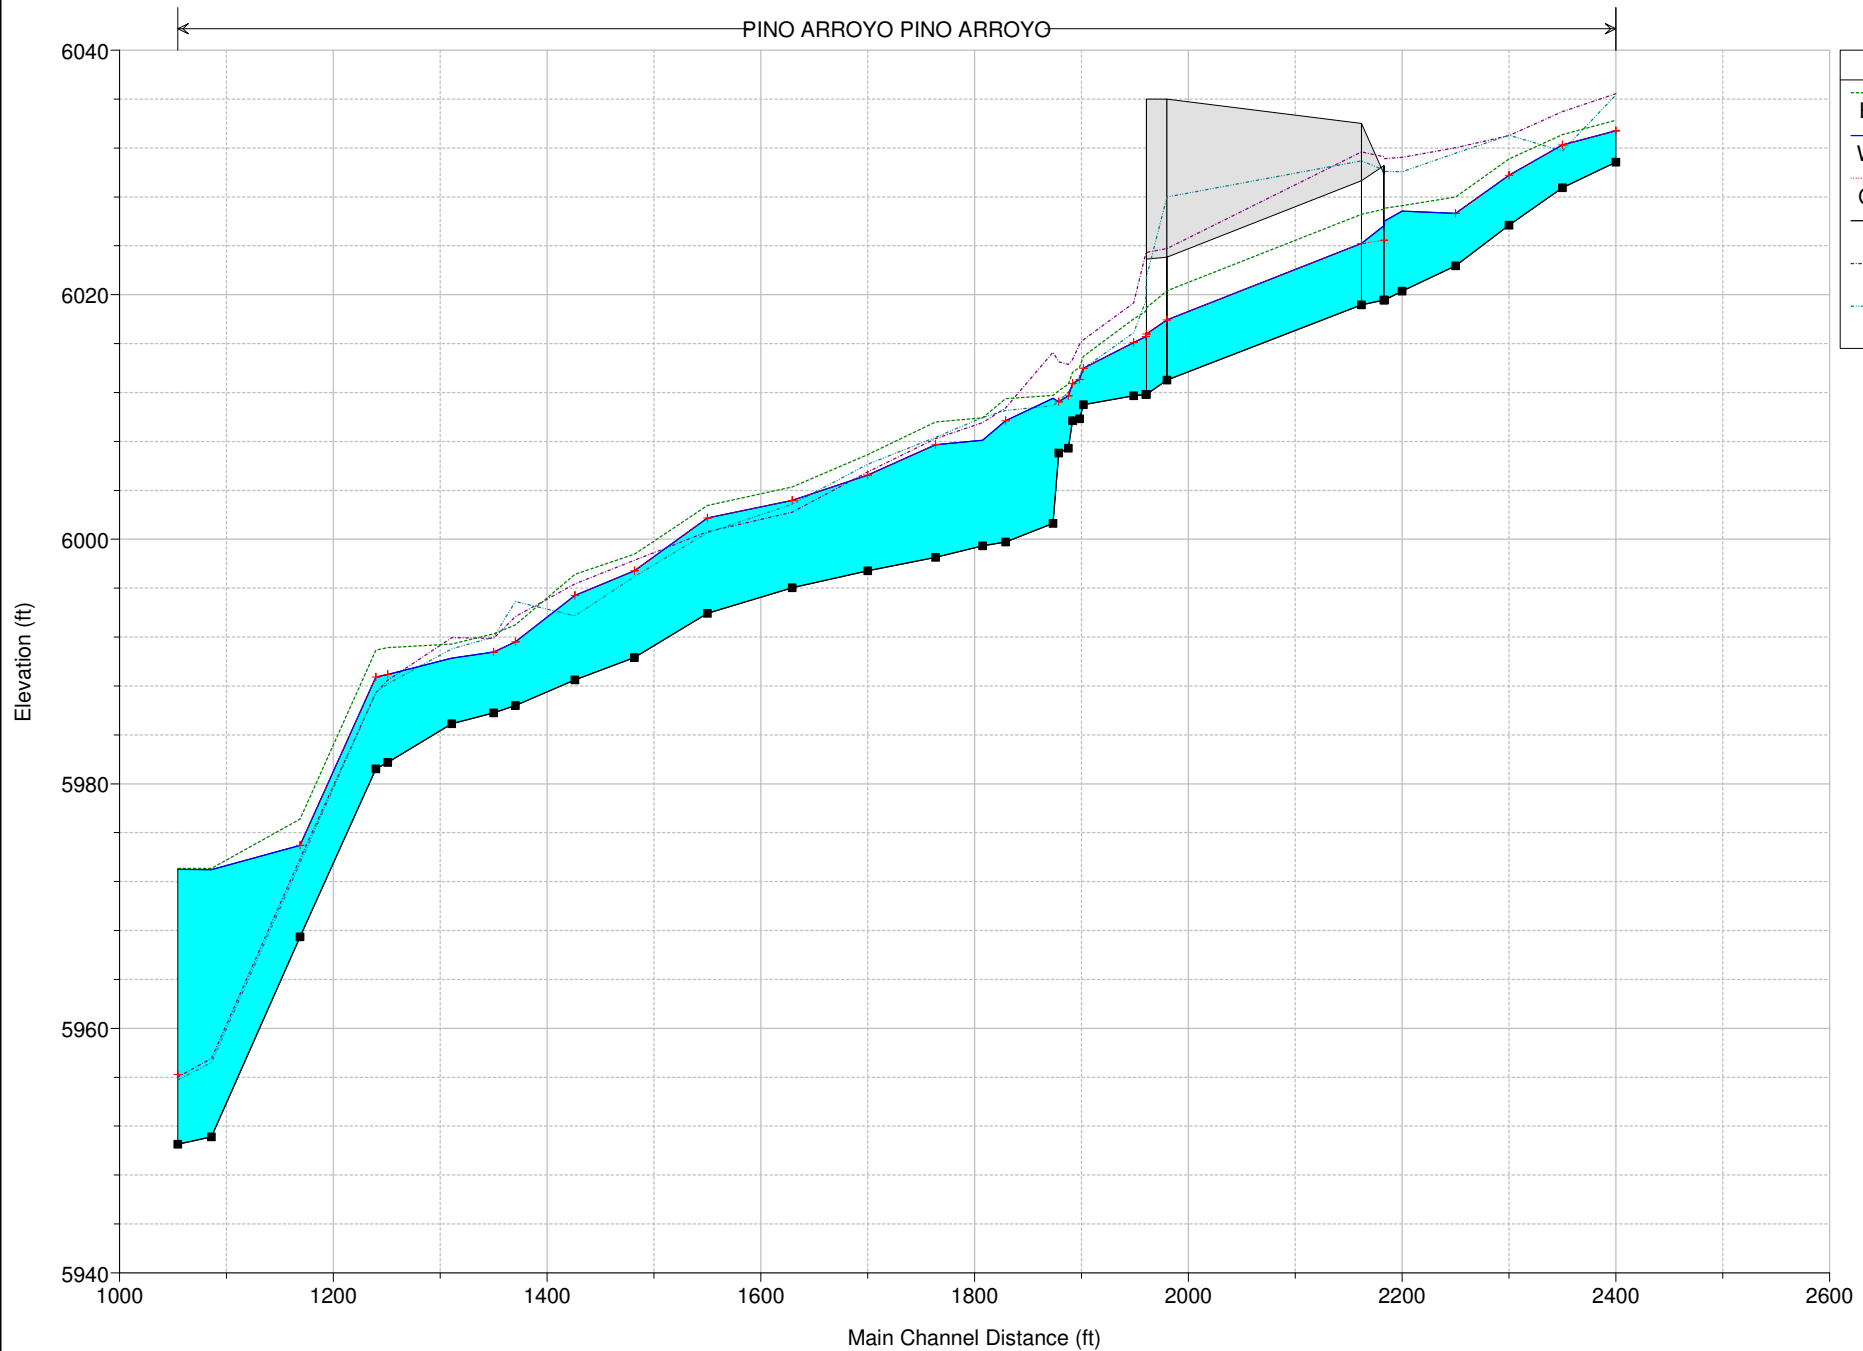

Legend

- EG PF 1
- WS PF 1
- Crit PF 1
- Ground
- LOB
- ROB