


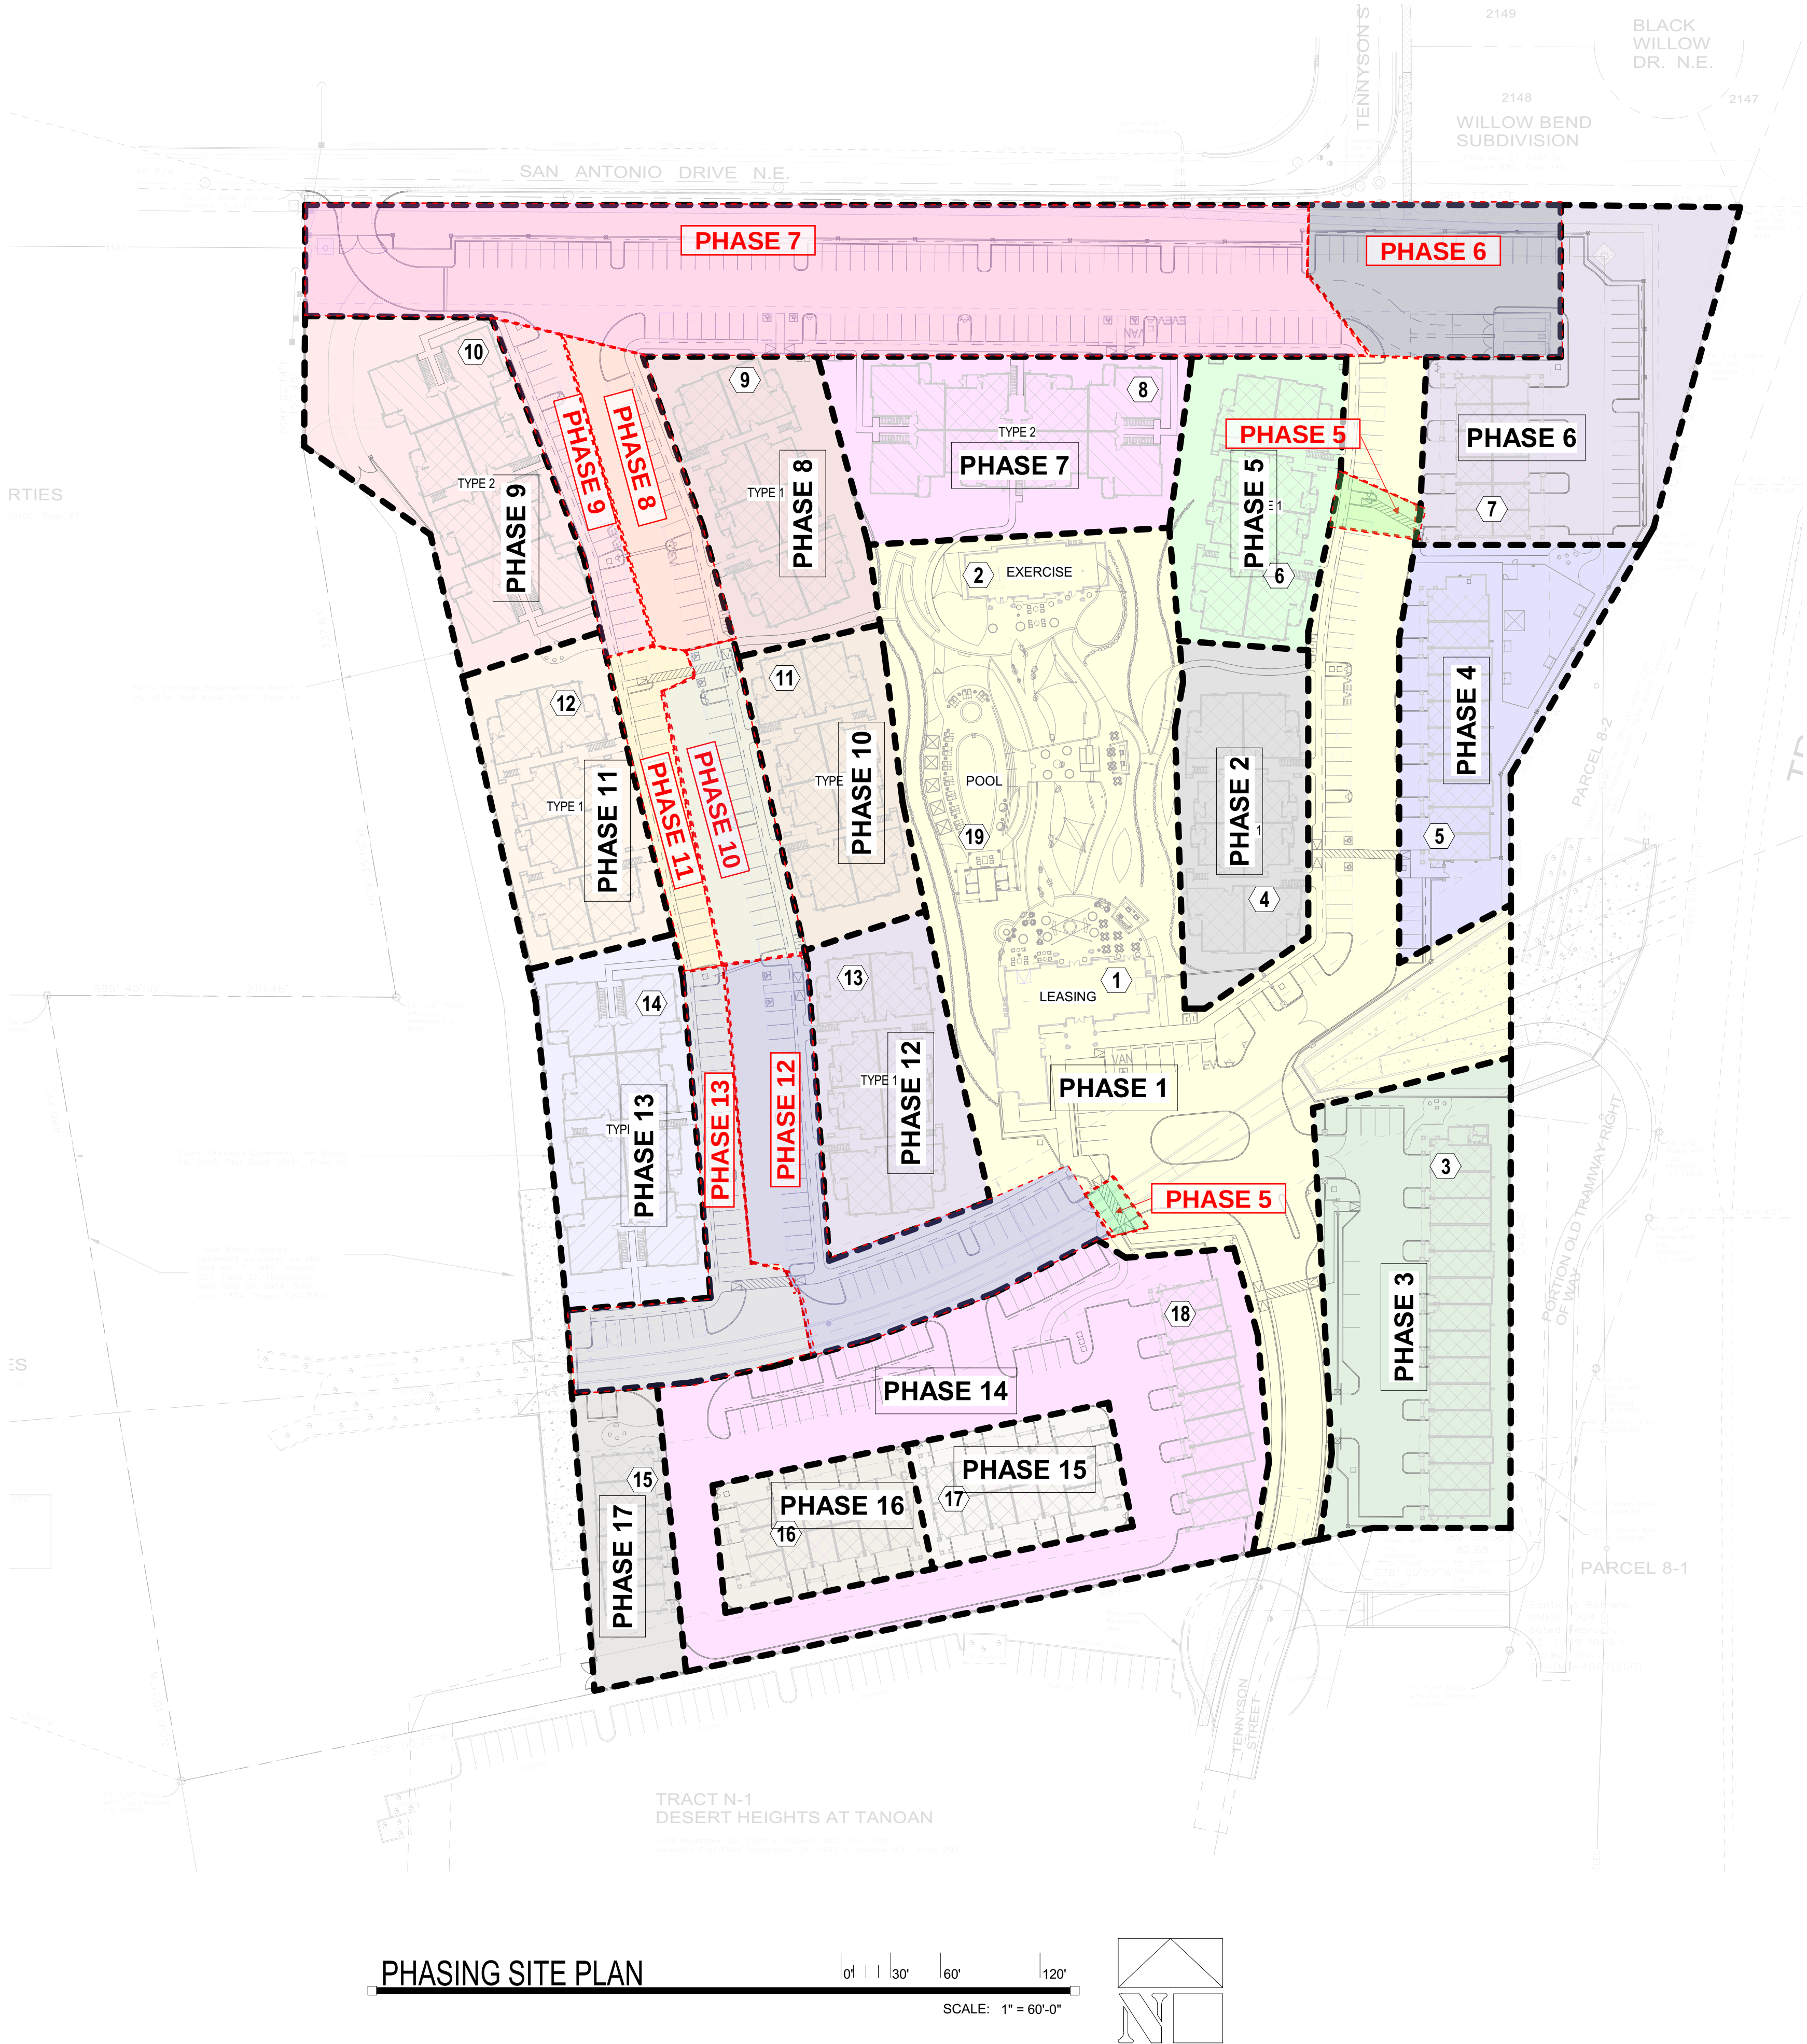

**ALLASO
HIGH DESERT**
6701 TENNYSON STREET N.E., 87111
ALBUQUERQUE, NEW MEXICO

Office of Rich Barber
ORB
Architecture, P.C.
WorldHQ@ORBArch.com



TITAN
DEVELOPMENT

Contractor must verify all dimensions at project before proceeding with this work.
Do not reproduce these drawings and specifications without the expressed written permission of the Architect. The drawings and specifications are instruments of service and shall remain the property of the Architect whether the project for which they are made is executed or not. These drawings and specifications shall not be used by anyone on any other projects, for additions to this project, or for completion of this project by others except by the expressed written permission of the Architect.

© ORB Architecture, LLC 2019

REVISIONS/SUBMITTALS
DATE DESCRIPTION

2 05/07/2021 1ST CITY COMMENTS

2ND BUILDING SUBMITTAL
DATE: MAY 07, 2021 ORB #: 19-209

A1.11
PHASING SITE PLAN